

GENERAL NOTES:  
1. ALL DIMENSIONS ARE IN MILLIMETER.  
2. VERIFY ALL DIMENSIONS AND CONDITIONS BEFORE BUILDING OR  
STARTING CONSTRUCTION. NOTIFY THE DESIGNER IMMEDIATELY OF ANY  
DISCREPANCY OR VARIATION.  
3. ALL WORK TO COMPLY WITH CURRENT BUILDING REGULATIONS  
AND CODES OF PRACTICE

Title:

## Existing Floor Plan

Site Address  
199 Whitby Road  
Ruislip  
HA4 9ED

Scale: 1:100 @A3  
Date: 09/05/2022  
Drawing No.: 2021/061 -01  
Drawn By: FP


Revision Date:  
\_\_\_\_\_  
\_\_\_\_\_  
\_\_\_\_\_  
e:mail - faluckpatel@yahoo.com  
(M) +44 (0) 7871 466 254

**Faluck Patel**



**Existing Front Elevation**

Scale 1:100

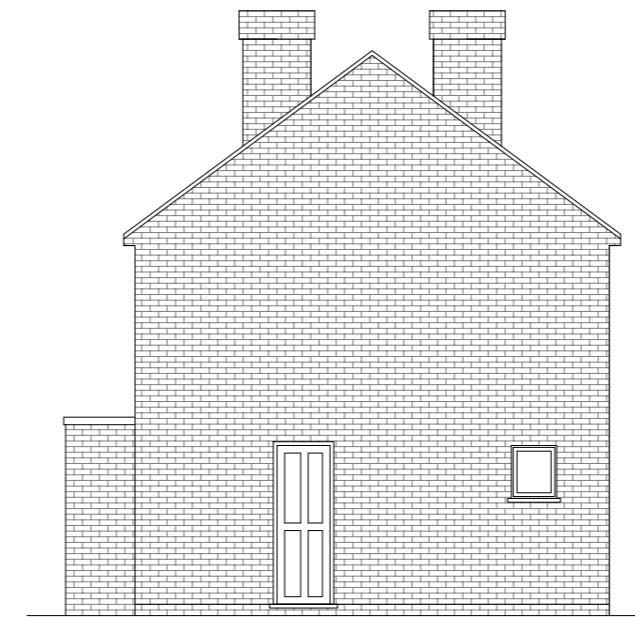


**Existing Side Elevation**

Scale 1:100




**Existing Rear Elevation**

Scale 1:100

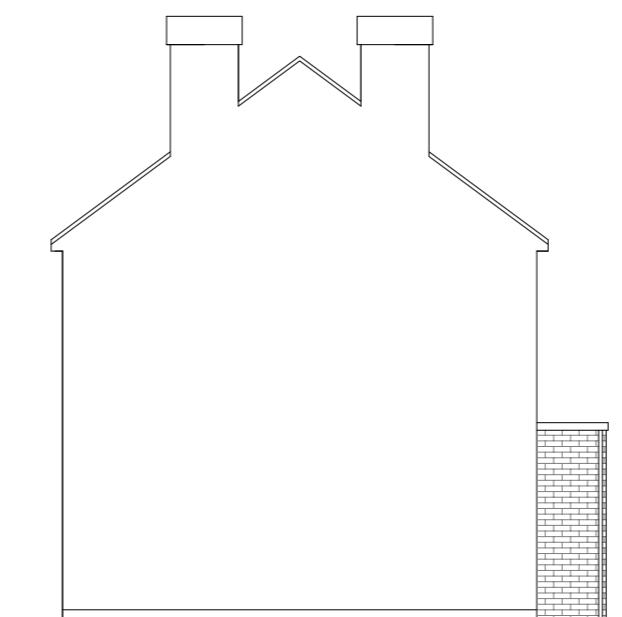

**Existing Side Elevation**

Scale 1:100

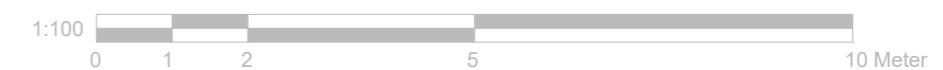

**GENERAL NOTES:**

1. ALL DIMENSIONS ARE IN MILLIMETER.
2. VERIFY ALL DIMENSIONS AND CONDITIONS BEFORE BUILDING OR STARTING CONSTRUCTION. NOTIFY THE DESIGNER IMMEDIATELY OF ANY DISCREPANCY OR VARIATION.
3. ALL WORK TO COMPLY WITH CURRENT BUILDING REGULATIONS AND CODES OF PRACTICE

**Title:**

## Existing Elevations

**Site Address**

199 Whitby Road  
Ruislip  
HA4 9ED


**Scale: 1:100 @A3**



Date: 09/05/2022  
Drawing No.: 2021/061 -02

**Revision Date:**

Drawn By: FP

**Faluck Patel**  
e:mail - faluckpatel@yahoo.com  
(M) +44 (0) 7871 466 254

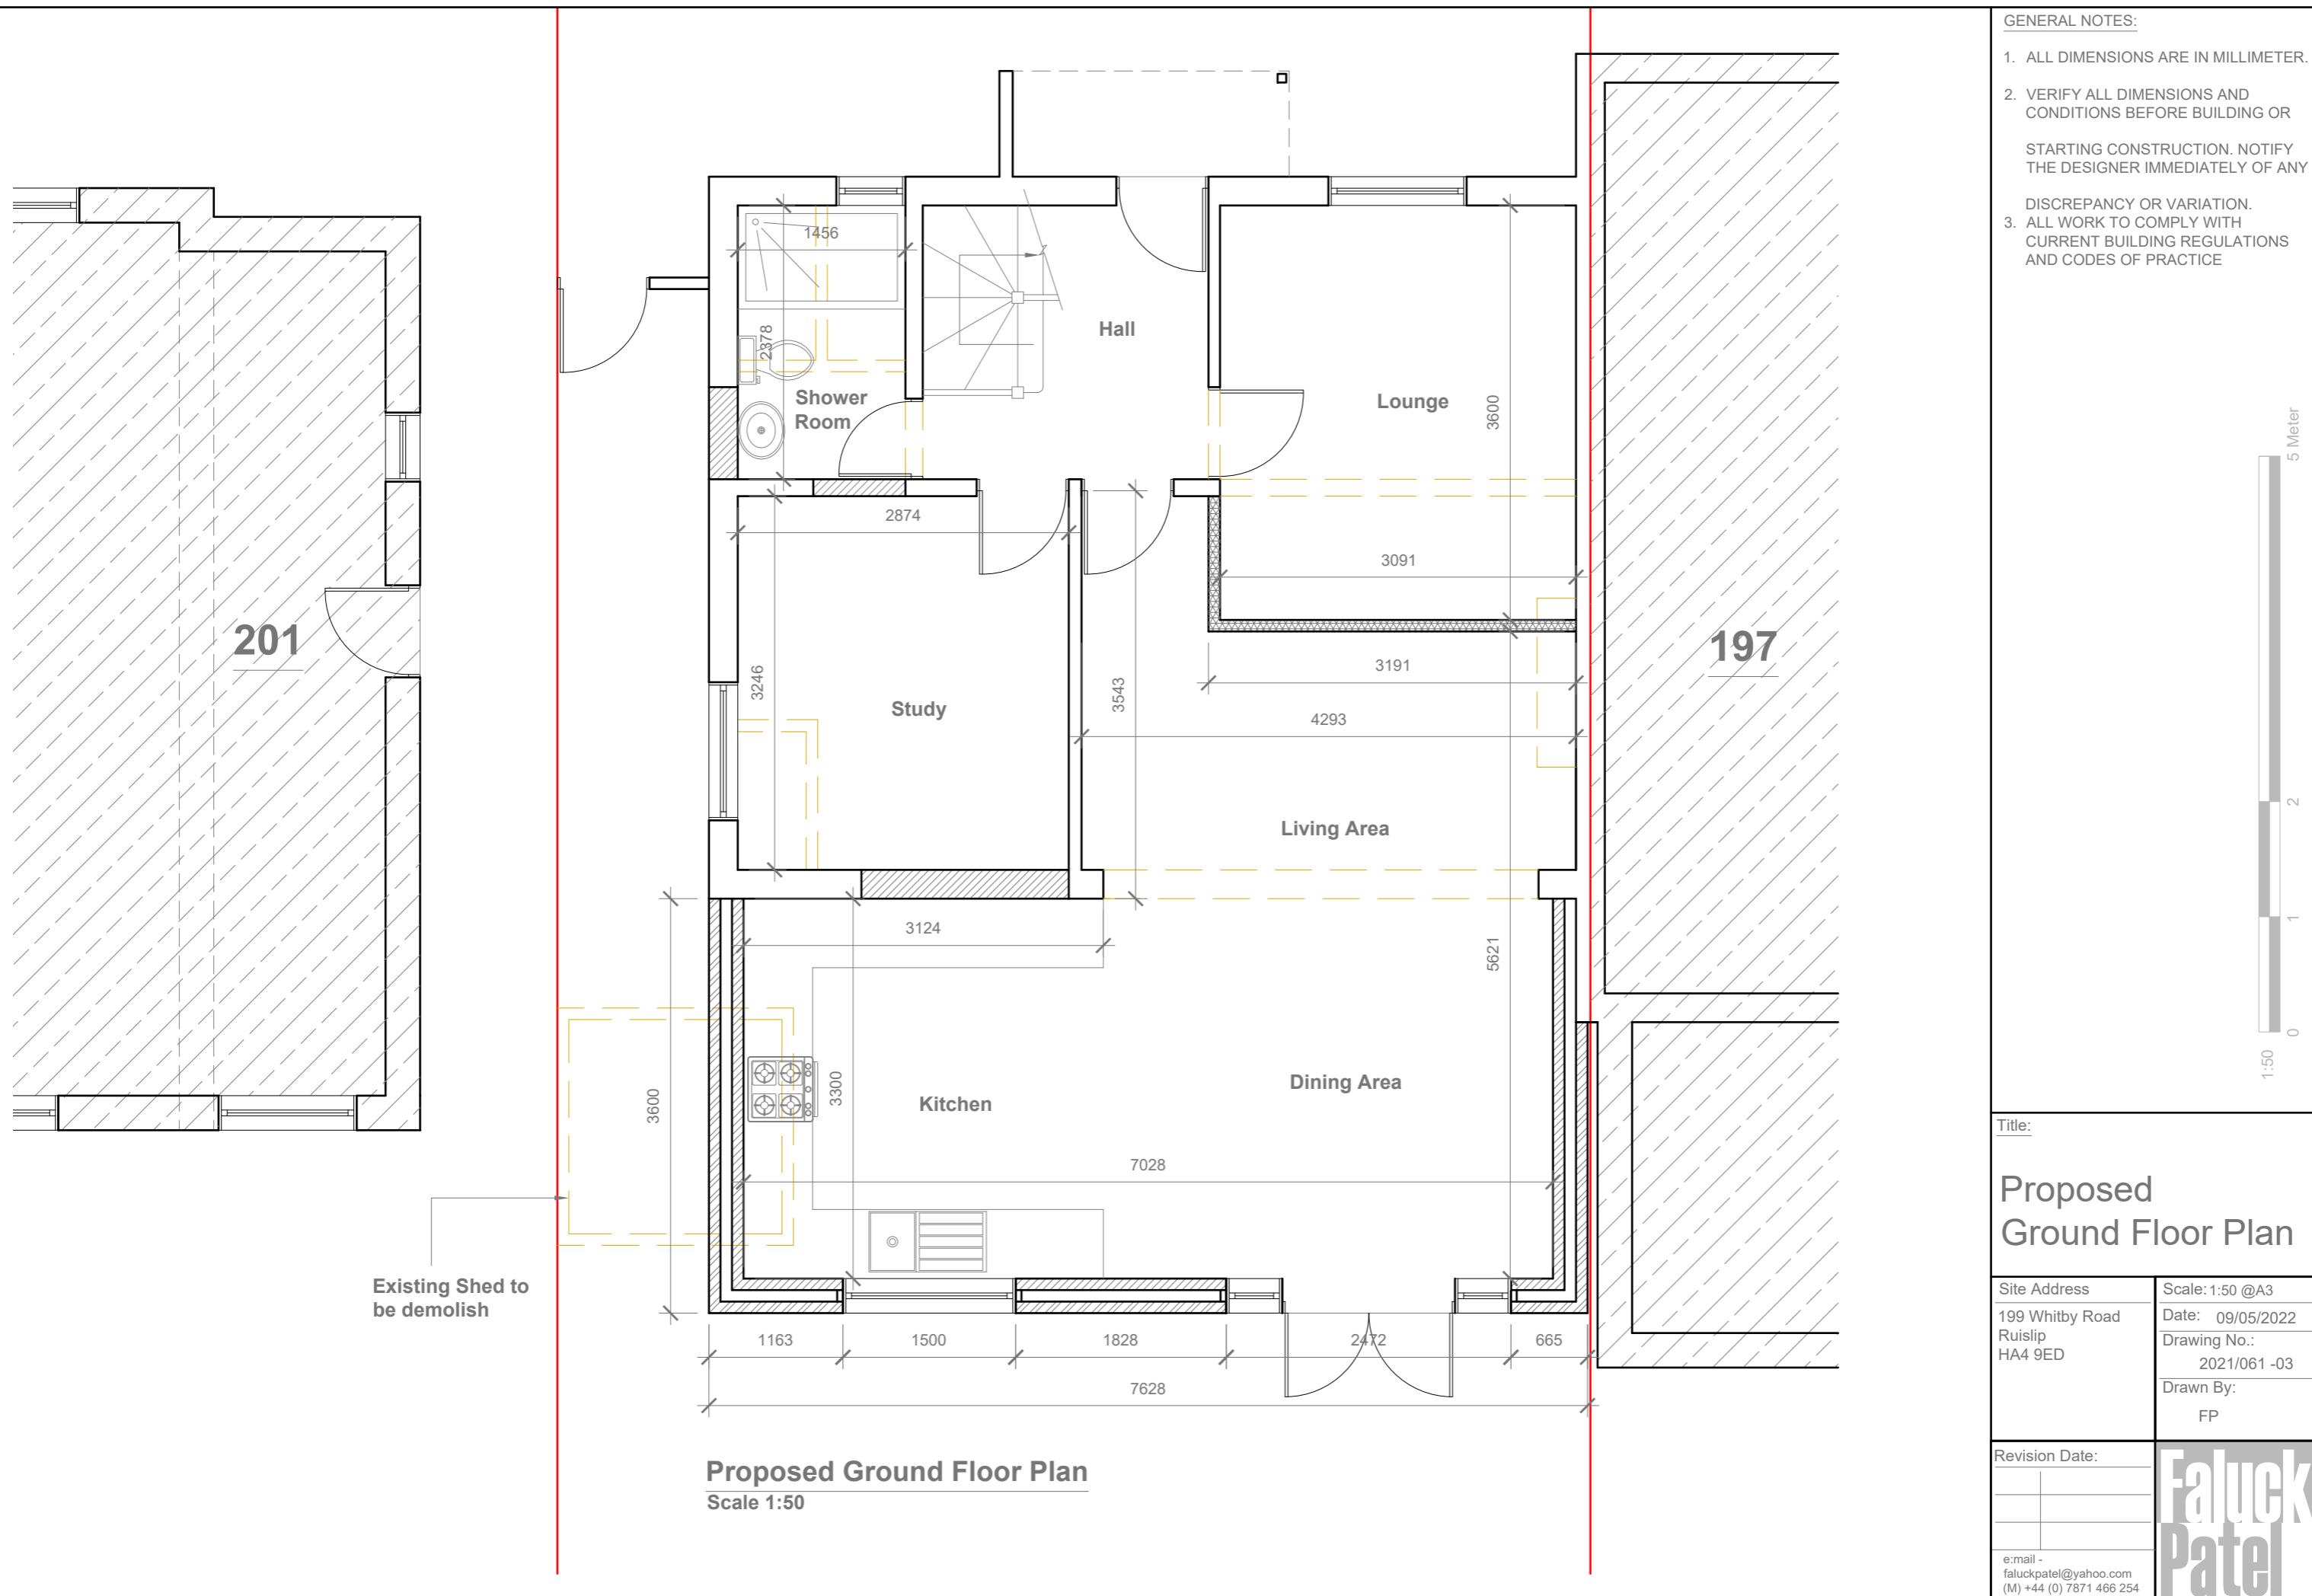

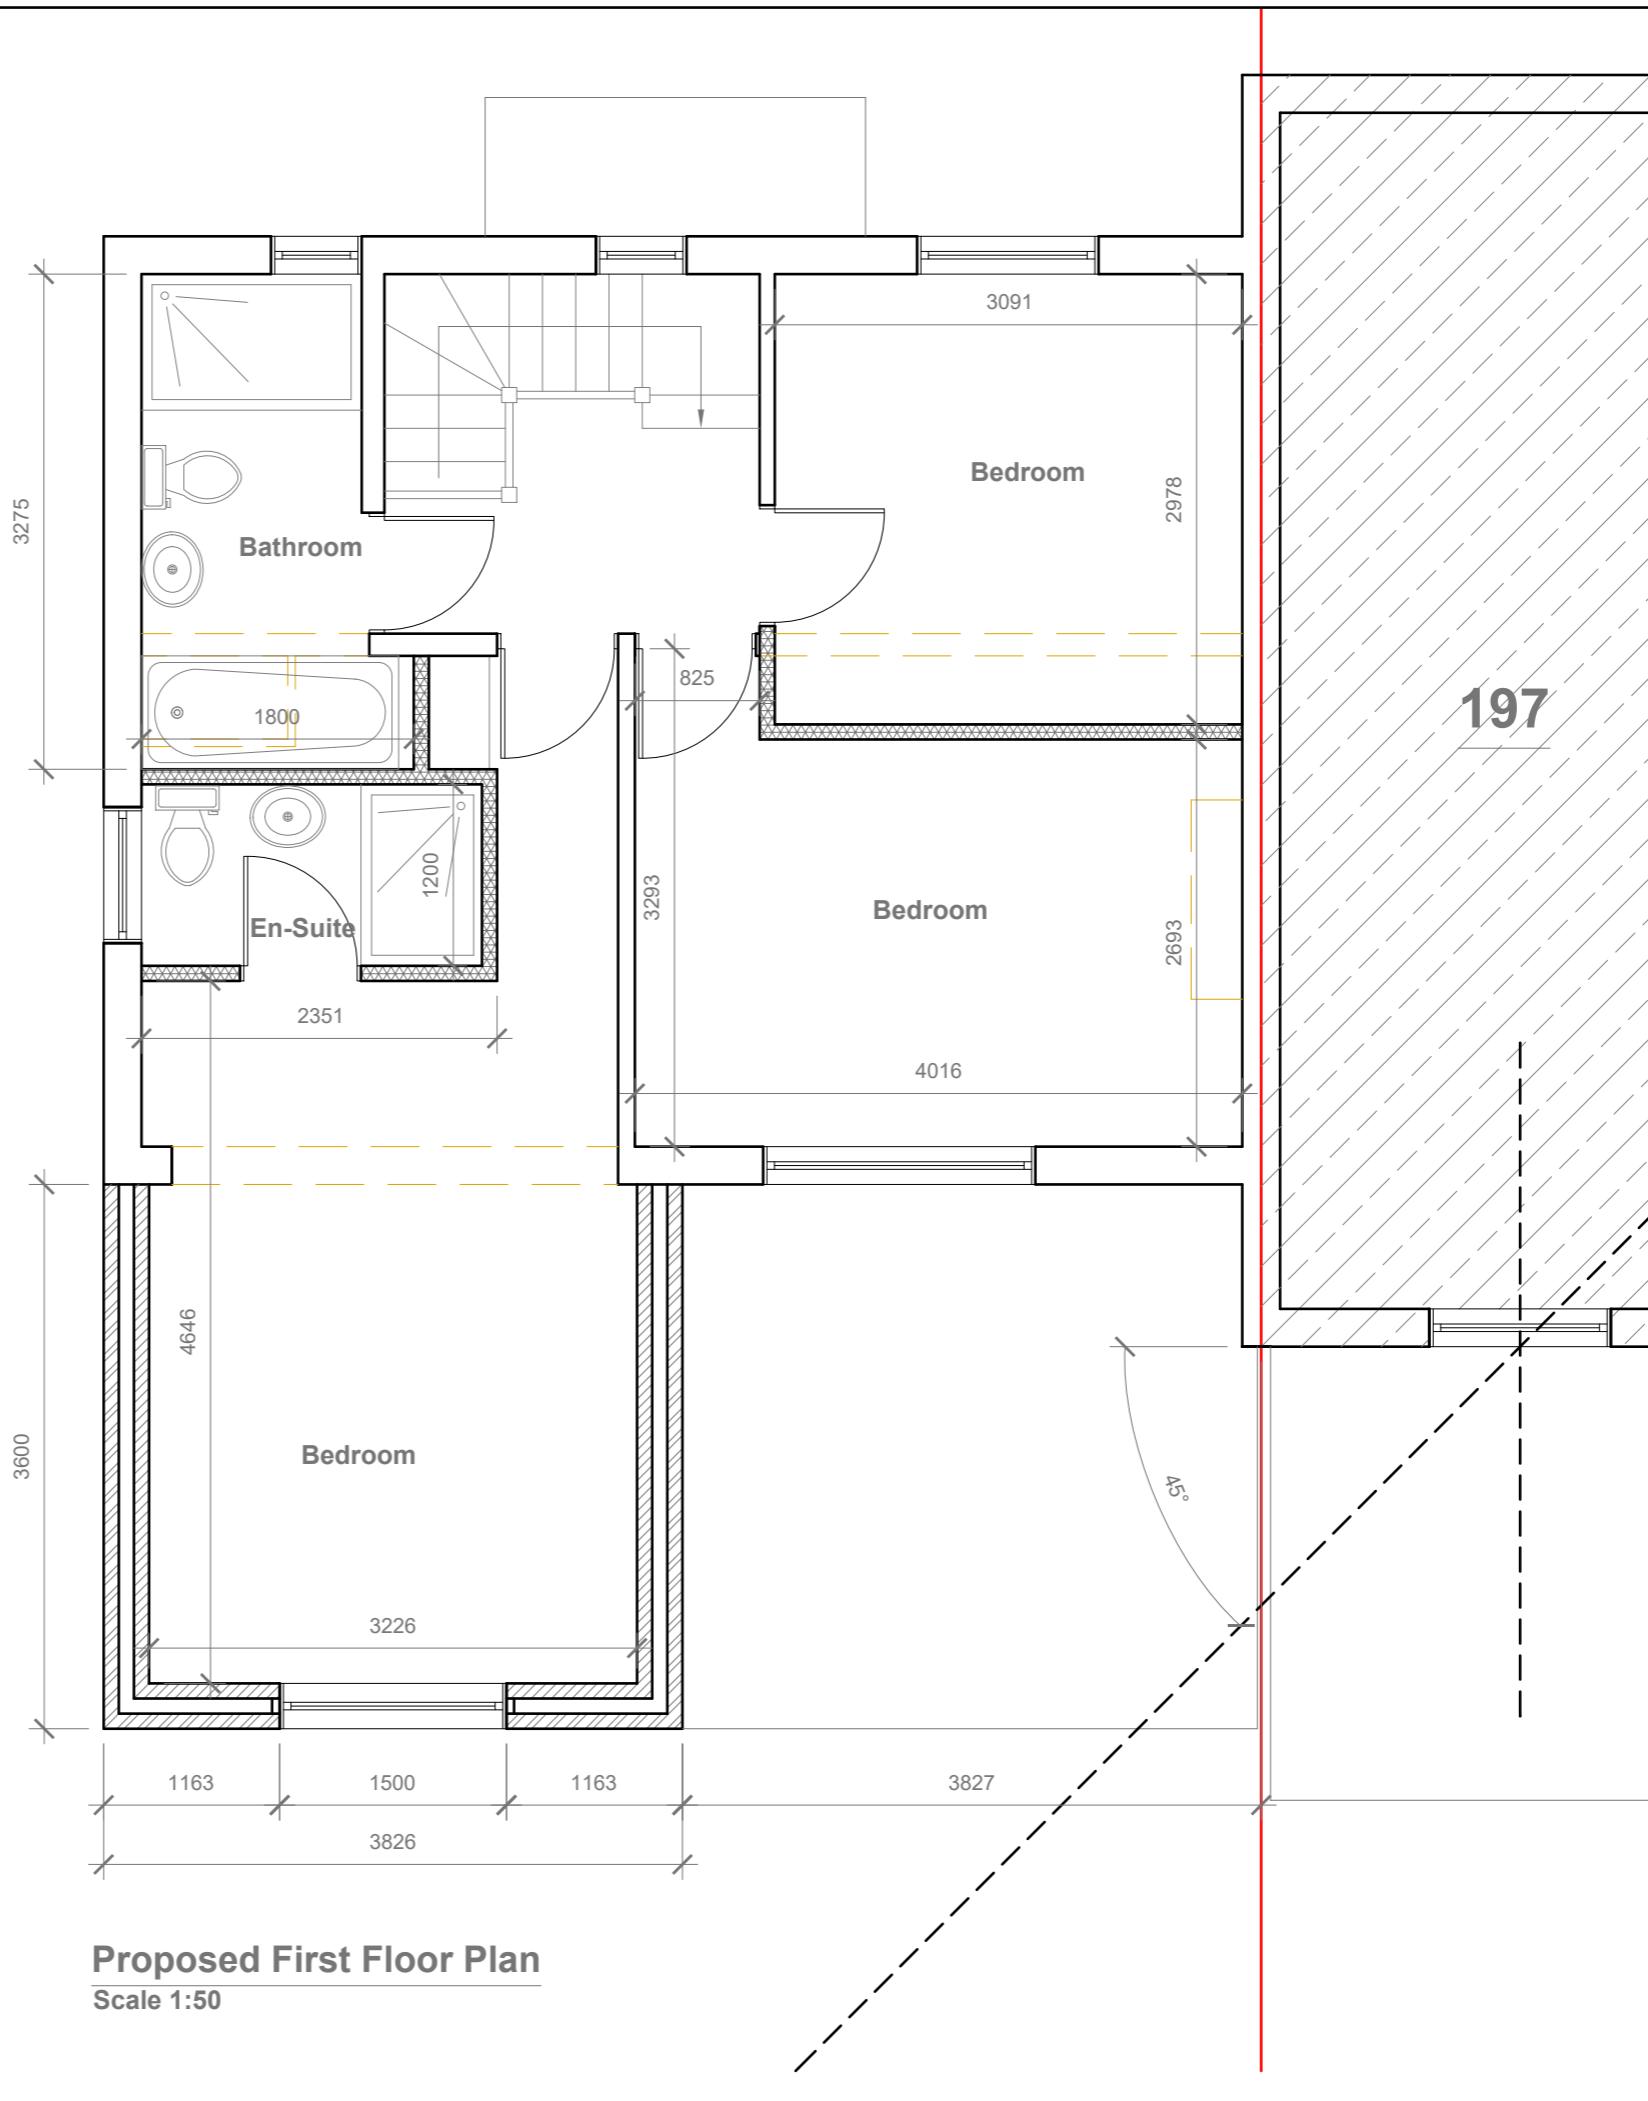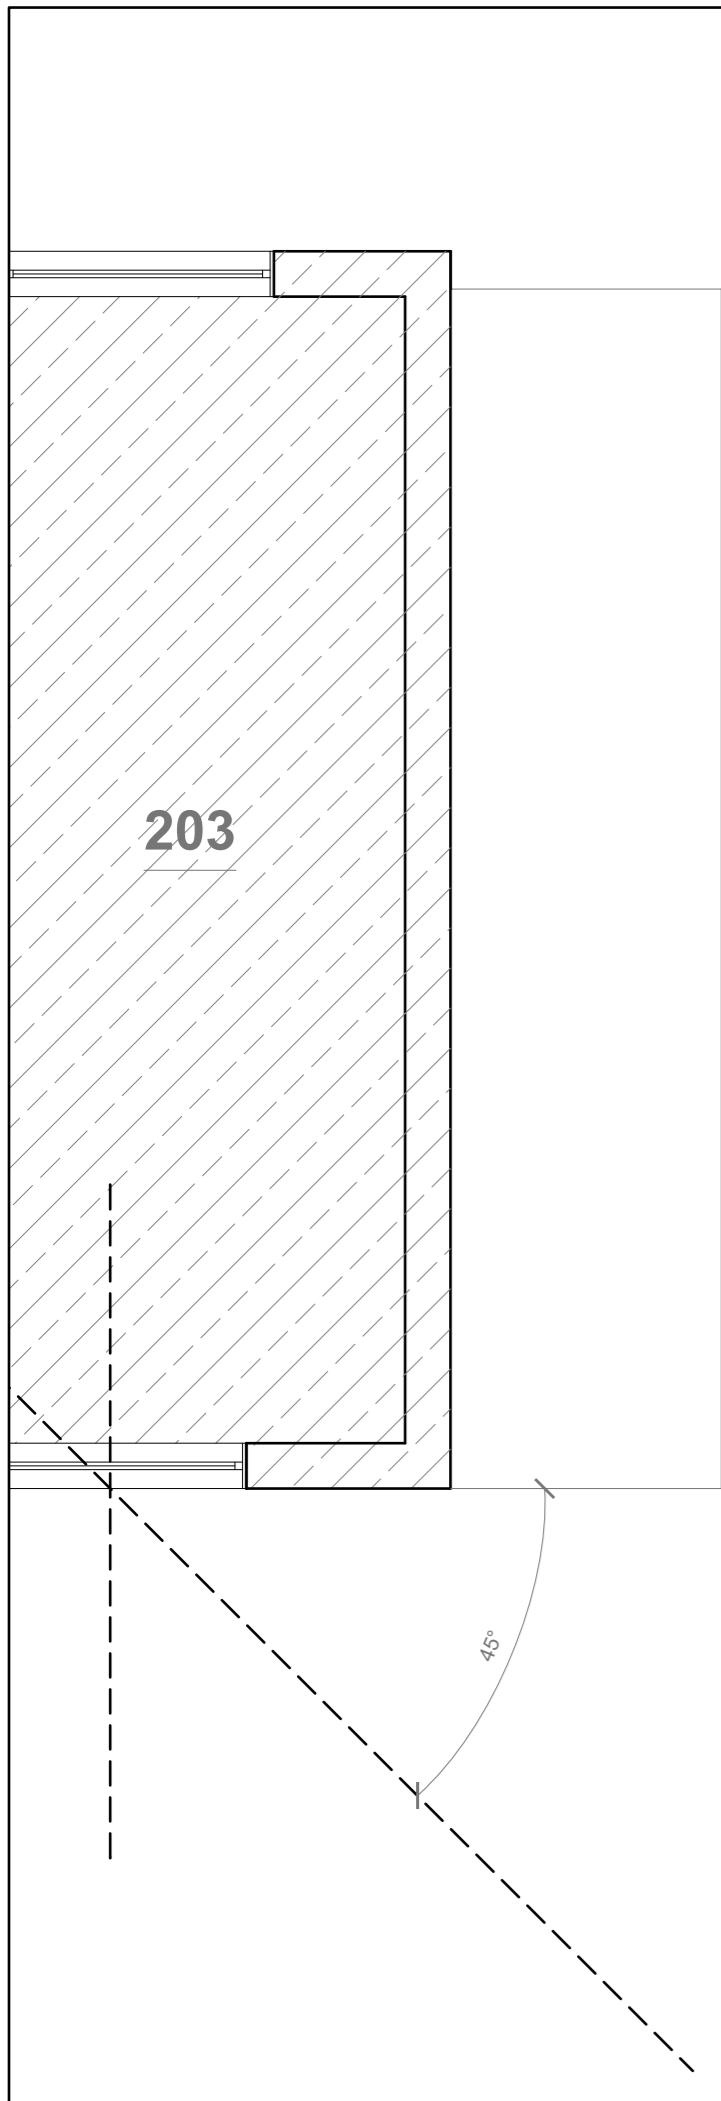

| GENERAL NOTES:   |                           |
|--|---------------------------|
| 1. ALL DIMENSIONS ARE IN MILLIMETER.   |                           |
| 2. VERIFY ALL DIMENSIONS AND CONDITIONS BEFORE BUILDING OR STARTING CONSTRUCTION. NOTIFY THE DESIGNER IMMEDIATELY OF ANY DISCREPANCY OR VARIATION. |                           |
| 3. ALL WORK TO COMPLY WITH CURRENT BUILDING REGULATIONS AND CODES OF PRACTICE  |                           |
| 1:50   | 0 1 2 5 Meter             |
| Title:   |                           |
| <b>Proposed First Floor Plan</b>   |                           |
| Site Address   | Scale: 1:50 @A3           |
| 199 Whitby Road  | Date: 09/05/2022          |
| Ruislip  | Drawing No.: 2021/061 -04 |
| HA4 9ED  | Drawn By: FP              |
| Revision Date:   |                           |
| e:mail -   | faluckpatel@yahoo.com     |
|  | (M) +44 (0) 7871 466 254  |

**Faluck Patel**



**Proposed Front Elevation**

Scale 1:100




**Proposed Side Elevation**

Scale 1:100



**Proposed Rear Elevation**

Scale 1:100

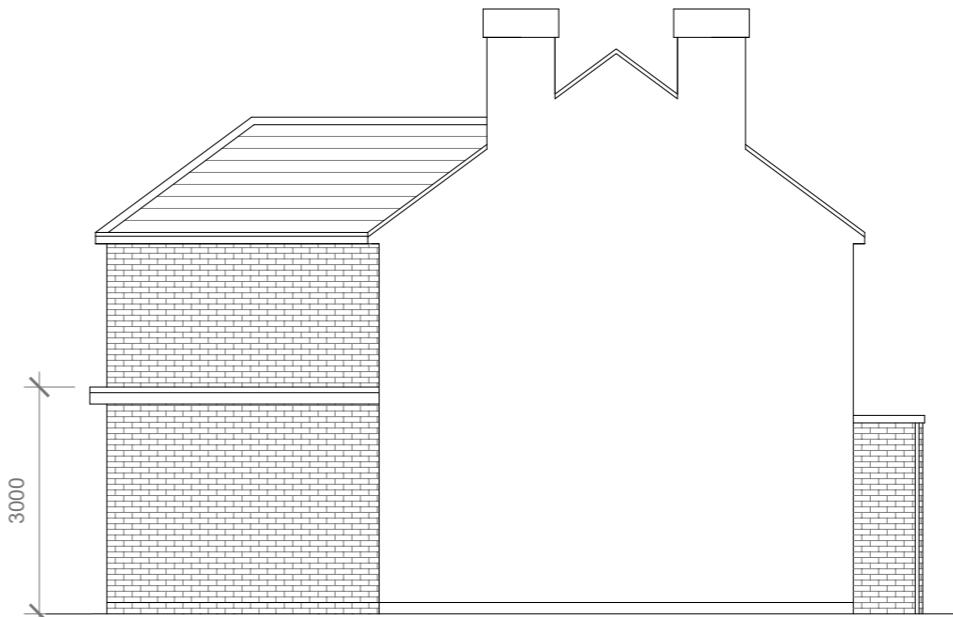

**Proposed Side Elevation**

Scale 1:100



**GENERAL NOTES:**

1. ALL DIMENSIONS ARE IN MILLIMETER.
2. VERIFY ALL DIMENSIONS AND CONDITIONS BEFORE BUILDING OR STARTING CONSTRUCTION. NOTIFY THE DESIGNER IMMEDIATELY OF ANY DISCREPANCY OR VARIATION.
3. ALL WORK TO COMPLY WITH CURRENT BUILDING REGULATIONS AND CODES OF PRACTICE

**Title:**

## Proposed Elevations

**Site Address**  
199 Whitby Road  
Ruislip  
HA4 9ED

**Scale:** 1:100 @A3  
Date: 09/05/2022  
Drawing No.: 2021/061-05  
Drawn By: FP

**Revision Date:**  
e:mail - faluckpatel@yahoo.com  
(M) +44 (0) 7871 466 254

**Faluck Patel**