

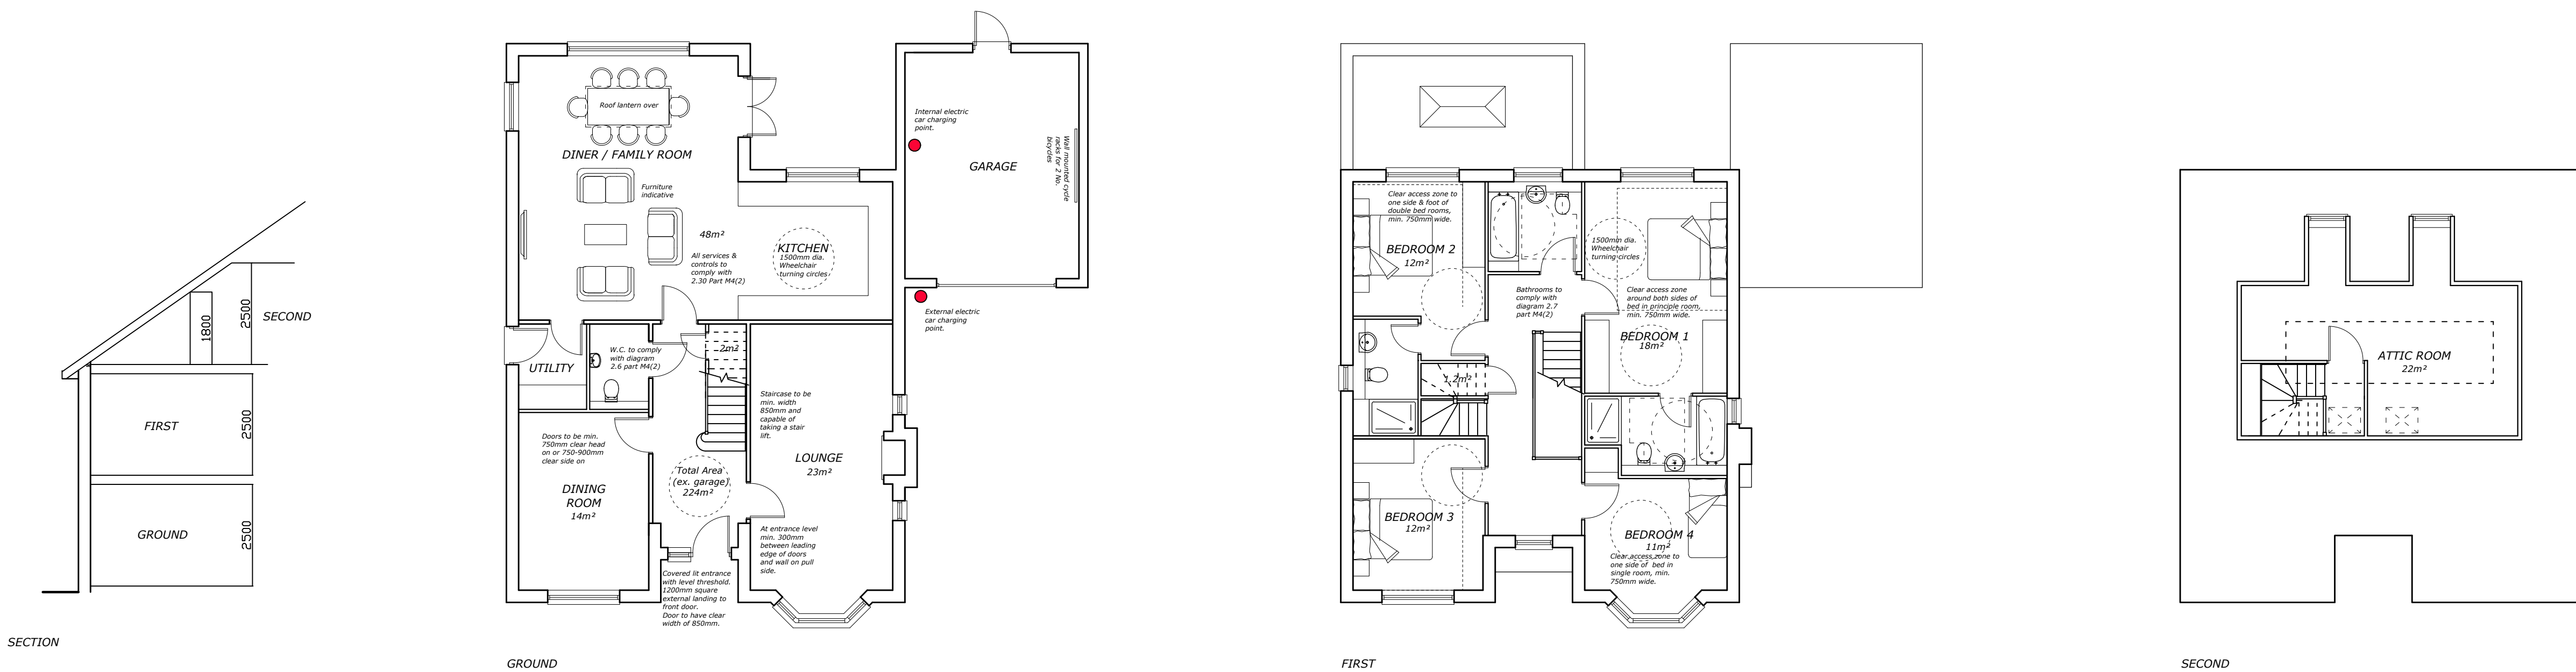


REV. A - Notes added to floor plans, section
added & car charging point note to elevation.
Garage roof adjusted.24-10-22

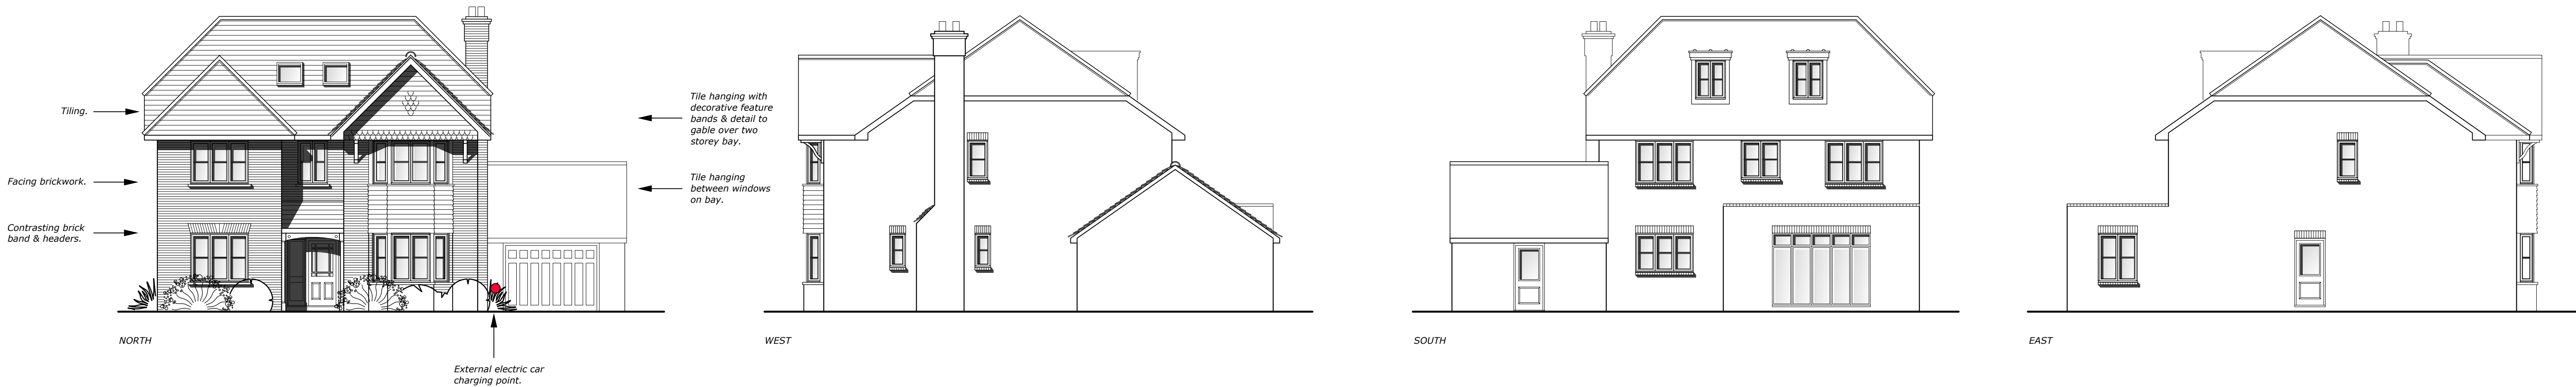

Floor Plans & Elevations Plot 2

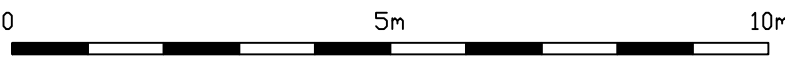

LAND r/o 25-31 WARREN ROAD,
ACCESS OFF HEYTHROP DRIVE, ICKENHAM.

W J Macleod
ARCHITECT
70b High Street Northwood Middlesex HA6 1BL
phone 01923 840600

Drawing Number	22 / 3521 / 13	Revision	A
Date	11 / 8 / 22		
Scale	1:100@A1		