

C. Line Of  
Party Wall


NOTES  
CONTRACTORS MUST VERIFY ALL DIMENSIONS ON SITE BEFORE  
COMMENCING ANY WORK OR SHOP DRAWINGS  
DO NOT SCALE FROM THIS DRAWING  
RS & TRA COPYRIGHT

1. Do not scale this drawing  
2. All dimensions to be verified on site  
and any discrepancy reported to the  
client

3. This drawing to be read in conjunction  
with all relevant drawings

on owners of adjacent property and  
obtain written agreement, prior to  
commencement of any works

client/builder to obtain all  
planning permission approvals  
from the relevant authority  
prior to the planning &  
building control approvals  
is to client/builders own risk

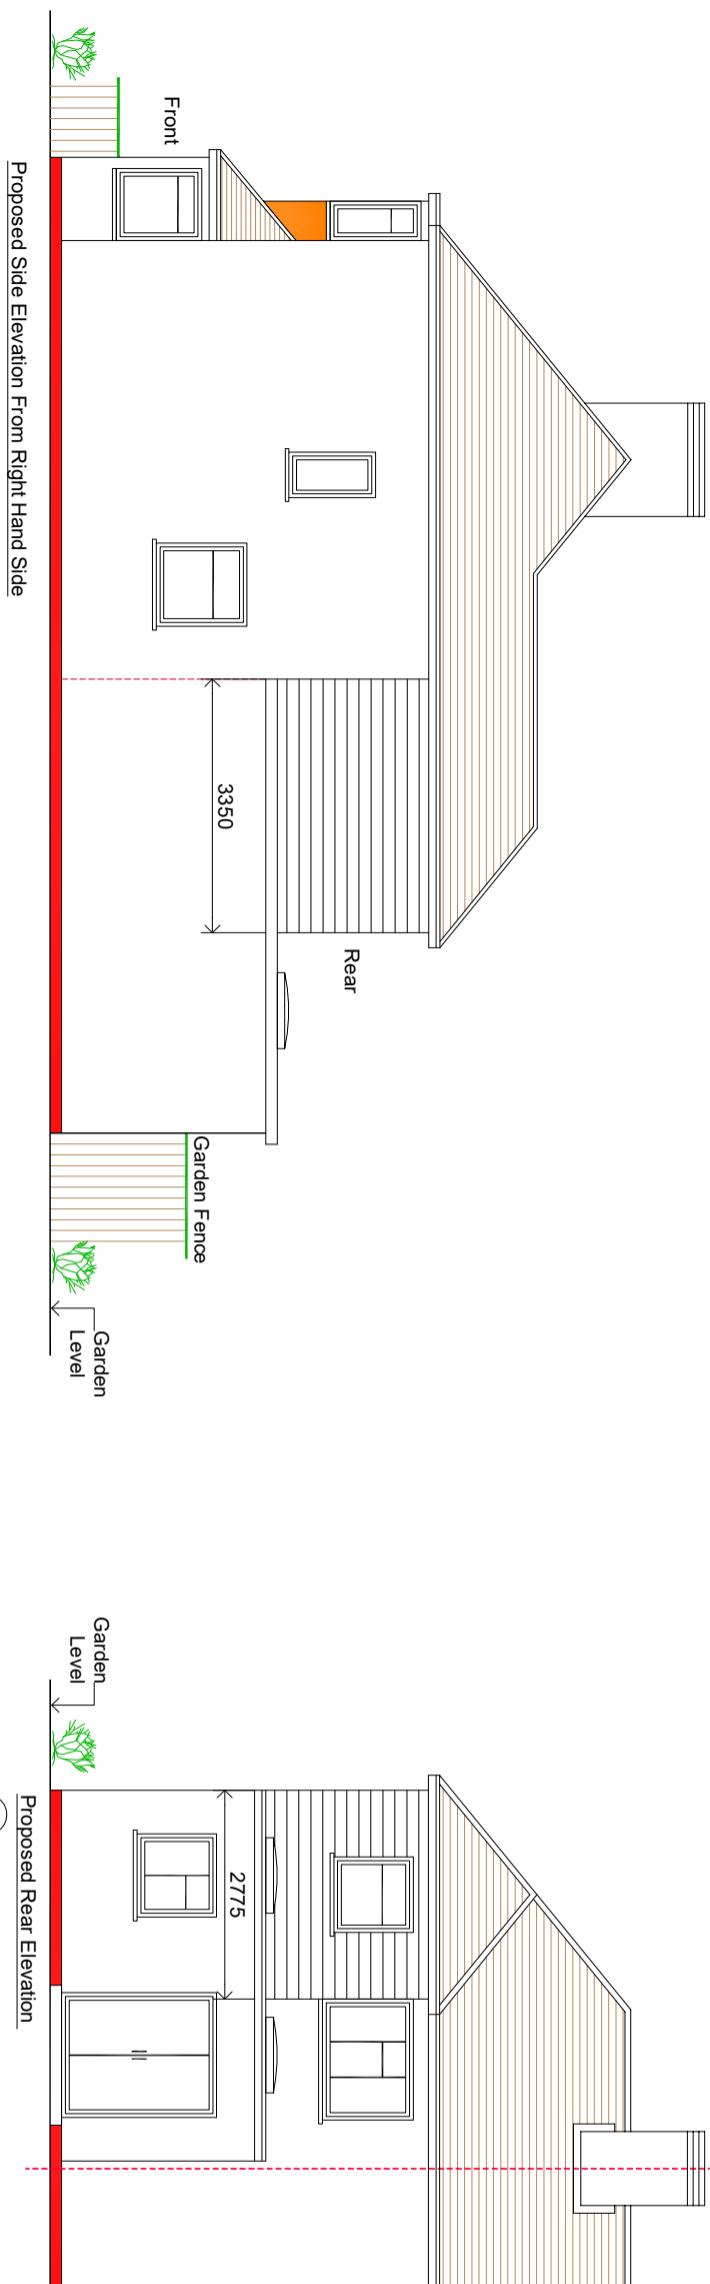


Proposed Side Elevation From Right Hand Side

Proposed Rear Elevation


14

14

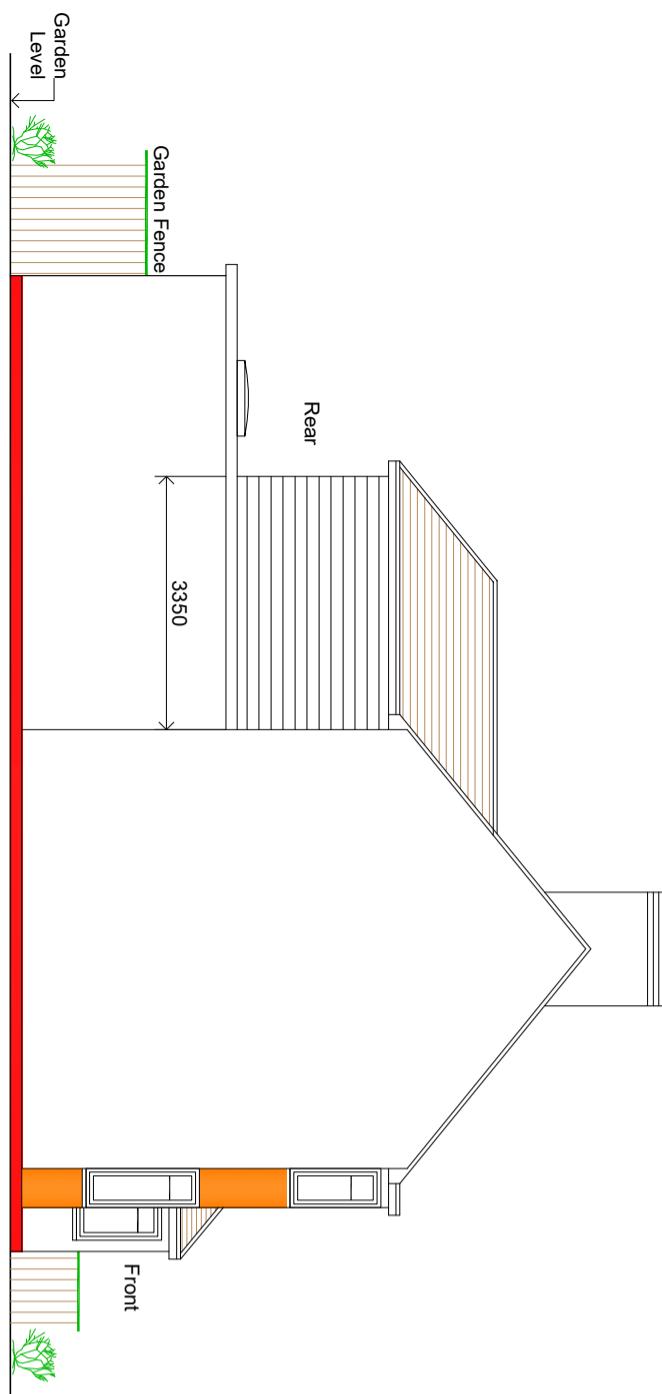

Proposed Side Elevation From Left Hand Side

14

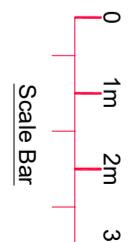

Scale Bar

PROJECT	CLIENT	DATE	REVISION
Planning Issue	J. Singh	14.04.23	RS

PROJECT	CLIENT	DATE	REVISION
14 Clevedon Gardens	J. Singh	14.04.23	RS

DRAWING STATUS	DRAWING NUMBER	DRAWING TITLE	REVISION
Planning Issue	2023 -51- 04	Proposed Part First Floor Rear Extension Proposed Elevations	A

Sheet 4