




EXISTING FRONT ELEVATION




EXISTING REAR ELEVATION

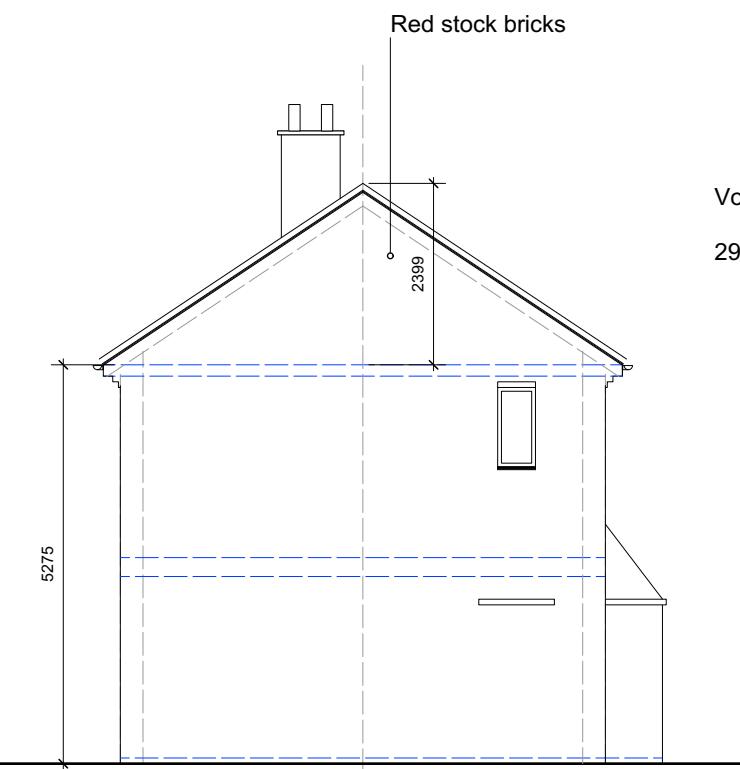


EXISTING SIDE ELEVATION

Volume of Existing Pitched Roof Loft
290.8 cubic metres

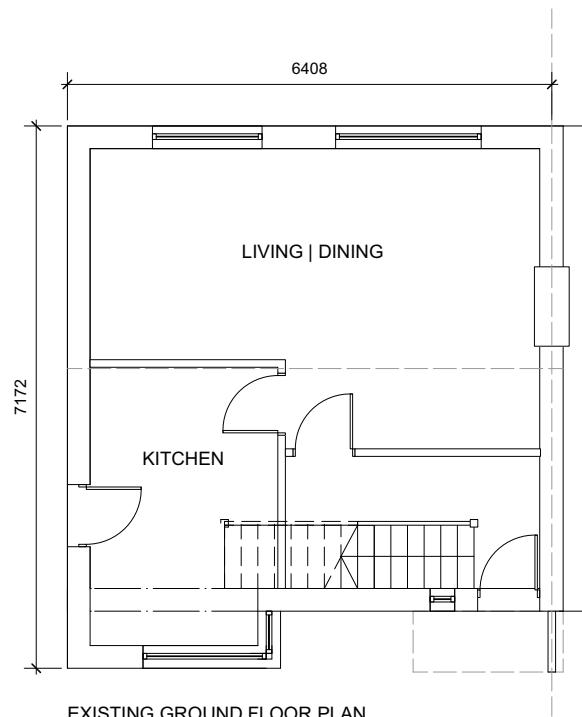

EXISTING GROUND FLOOR PLAN

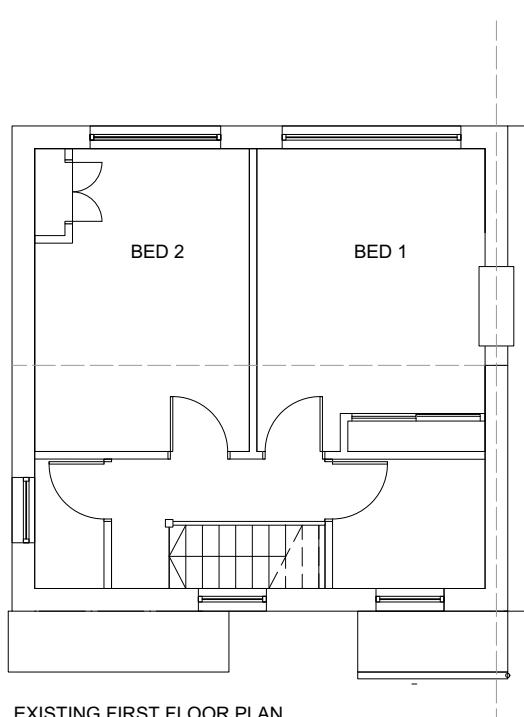



EXISTING FIRST FLOOR PLAN



EXISTING ROOF PLAN

1

EXISTING PLANS AND ELEVATIONS
Scale: 1:100

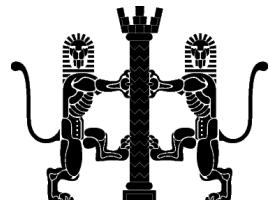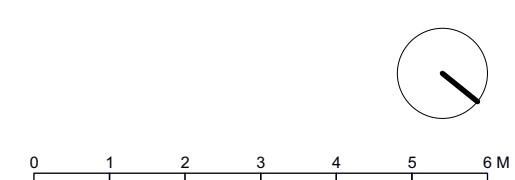

© 2022 PHILIP SMART ARB | RIBA
E : info@arc-architecture-design.com

issue: preliminary general tender construction

Notes

All Dimensions | Setting-out + Levels must be checked on site, refer to Topographic Survey + Setting-out points of Ordnance Survey Datum | Levels are indicative only. Do not scale from drawings | This drawing must be read in conjunction with all relevant specifications + clauses. A CCTV drain survey should be carried out by the Main Contractor prior to work on site. This drawing is subject to the Local Authority Planning Department Approval and the Building Regulations 2010.

All products and systems should be installed in strict accordance with manufacturers guides + specifications. Any discrepancies between drawings and site conditions should be reported to the architect prior to start of construction/manufacturer on or off site. This drawing is not to be used for Construction purposes unless clearly indicated!

revisions		
rev	description	date
-	-	-

client
Mr J. King
date
May 2022
project title
10 Hazeldene Gardens, Hillingdon
drawing title
Existing Plans and Elevations
scale
1:100
sheet size
A3
drawing no.
& revision
10.0 Rev: -