




PROPOSED FRONT ELEVATION



PROPOSED REAR ELEVATION

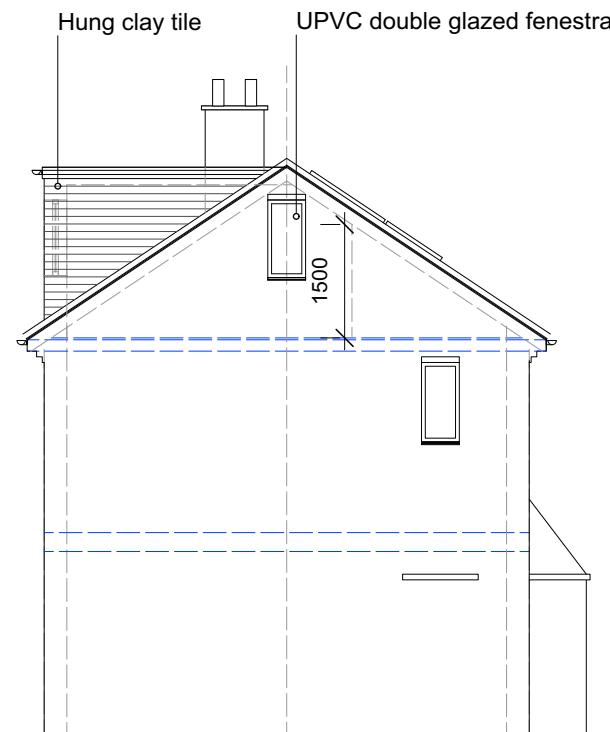


PROPOSED SIDE ELEVATION


GIA 21.2sqm

Volume of Dormer Window | Flat Roof Extension


18.6 cubic metres

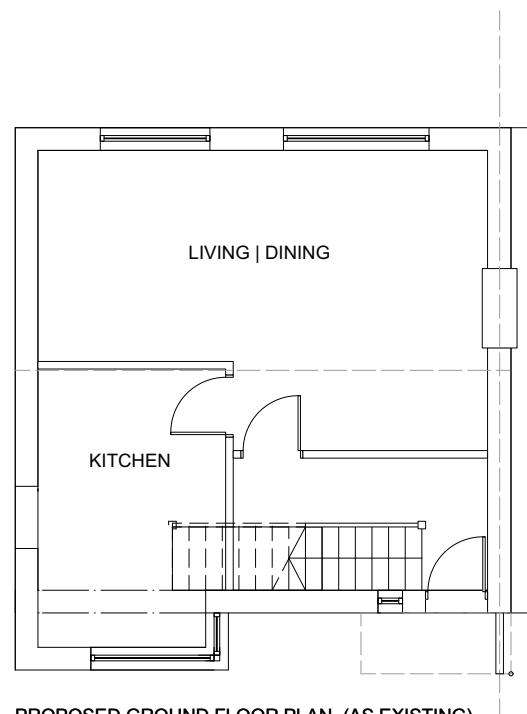


PROPOSED GROUND FLOOR PLAN (AS EXISTING)

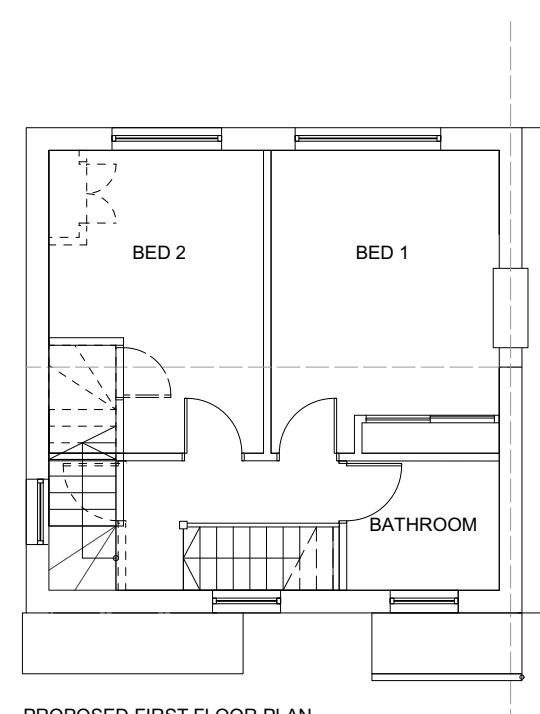

PROPOSED FIRST FLOOR PLAN

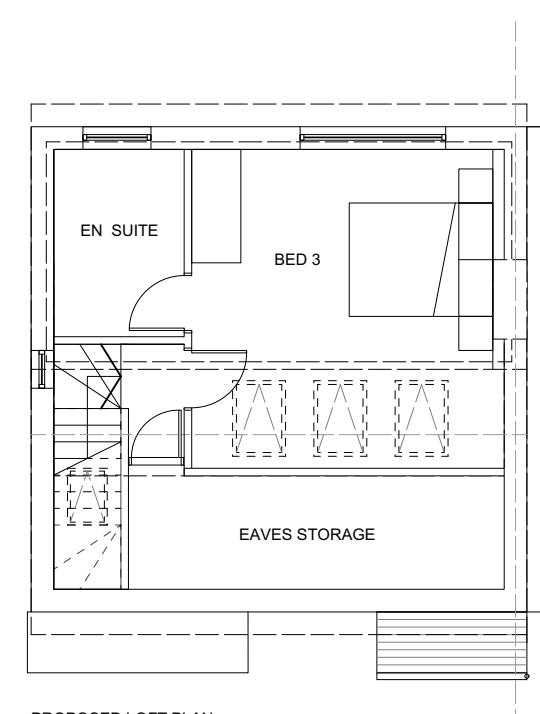

PROPOSED LOFT PLAN

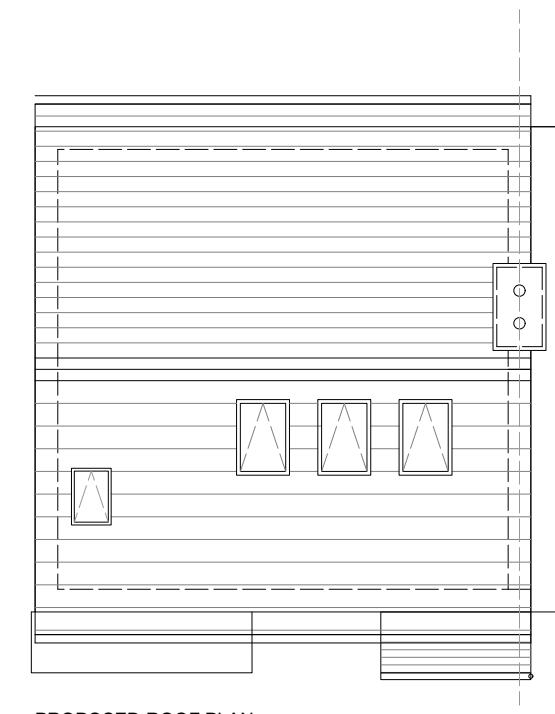


PROPOSED ROOF PLAN

2

PROPOSED PLANS AND ELEVATIONS

Scale: 1:100

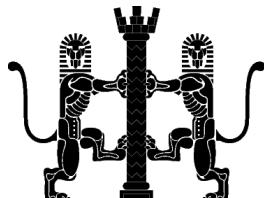

© 2022 PHILIP SMART ARB | RIBA
E : info@arc-architecture-design.com

issue: preliminary general tender construction

Notes

All Dimensions | Setting-out + Levels must be checked on site, refer to Topographic Survey + Setting-out points of Ordnance Survey Datum | Levels are indicative only. Do not scale from drawings | This drawing must be read in conjunction with all relevant specifications + clauses. A CCTV drain survey should be carried out by the Main Contractor prior to work on site. This drawing is subject to the Local Authority Planning Department Approval and the Building Regulations 2010.

All products and systems should be installed in strict accordance with manufacturers guides + specifications. Any discrepancies between drawings and site conditions should be reported to the architect prior to start of construction/manufacturer on or off site. This drawing is not to be used for Construction purposes unless clearly indicated!

revisions		
rev	description	date
-	-	-

client	Mr J. King	date	May 2022
project title	10 Hazeldene Gardens, Hillingdon		
drawing title	Proposed Plans and Elevations		
scale	1:100	sheet size	A3
		drawing no. & revision	20.0 Rev: -

