



Notes: -
Do not scale from this drawing for any other purpose than planning. If no authorisation signature present drawing is for reference only. This drawing or part thereof is not to be copied without Agenda 21 Architects Studio written consent. Figured dimensions only are to be taken from this drawing. All dimensions to be checked on site by main contractor prior to commencement. All discrepancies to be reported to the Architect immediately. If in doubt, ask. © This drawing is the copyright of Agenda 21 Architects Studio Ltd.



existing (as-built) front elevation

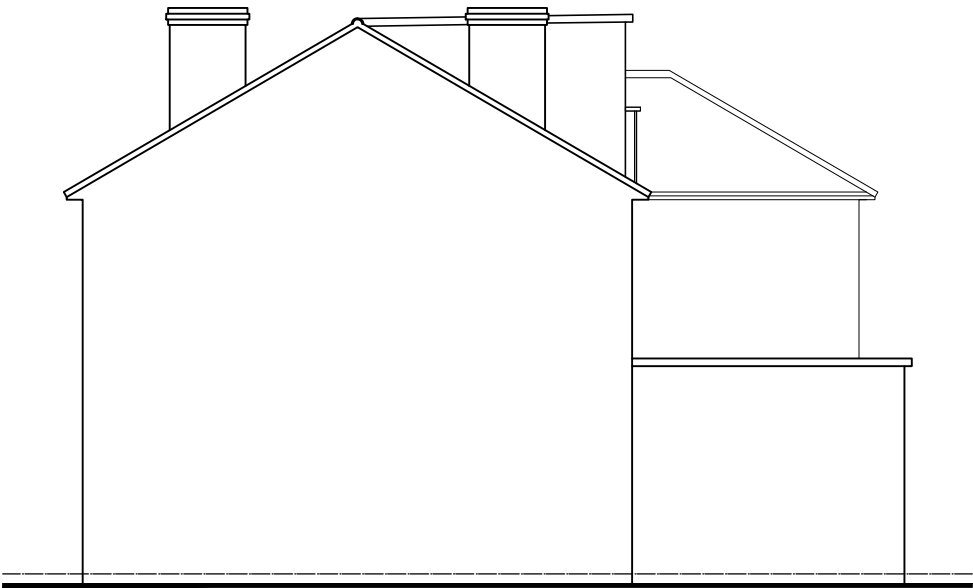


existing (as-built) left side elevation

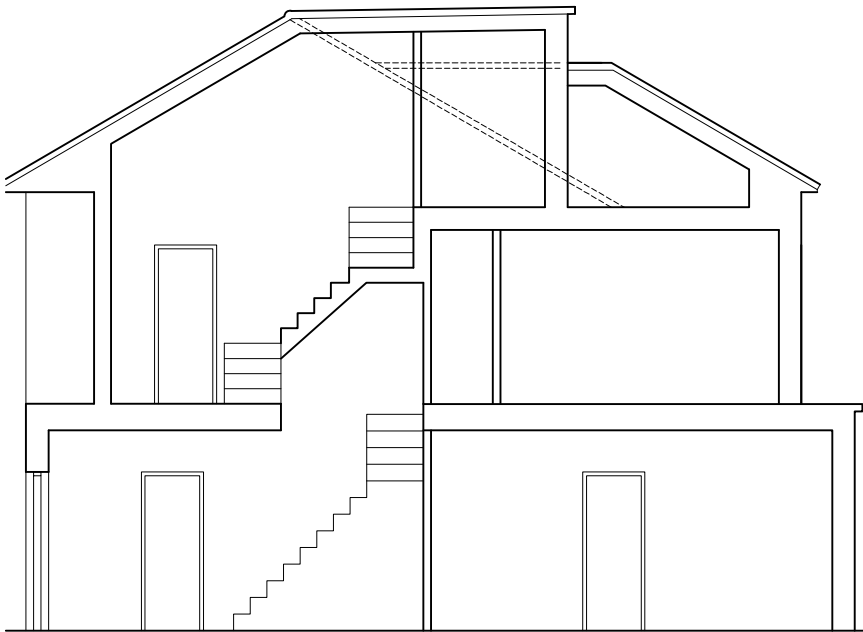

SECTION as existing



existing (as-built) rear elevation

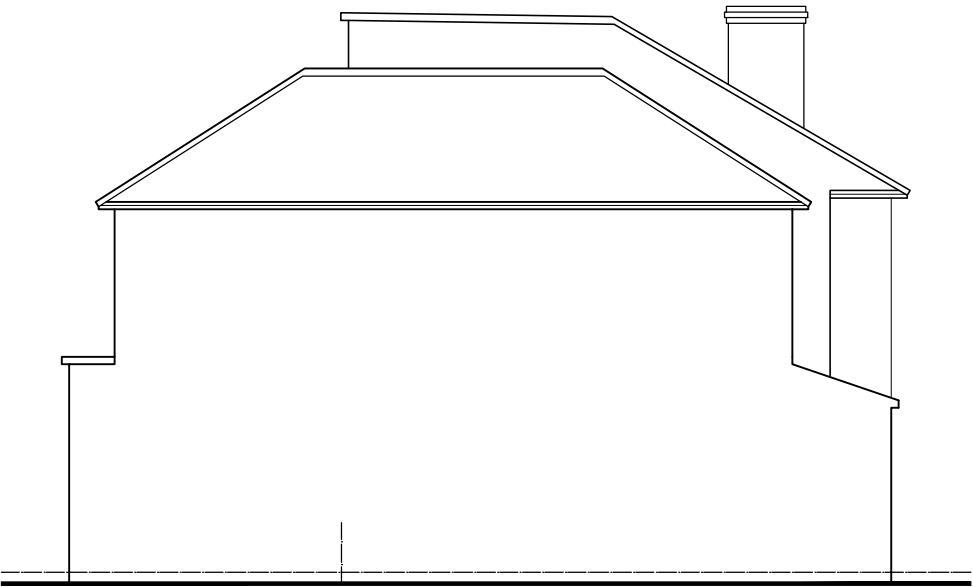

existing (as-built) right side elevation

key plan

04.04.24	AS	Issued for Full-Application
11.08.23	AS	Issued for Pre-Application

rev	date	by	note
PLANNING			

60 Bempton Drive, Ruislip,
Hillingdon, HA4 9DD

project name
Mr Bekim Mehmeti

client name
Existing Elevations (as built)

drawing title
883-000-L-X01

drawing number	scale	revision
883	1:100 @ A3	JL AS

job reference	scale	architect	drawn by
883	1:100 @ A3	JL	AS

agenda 21
architects studio

2-4 Sebastian Street London EC1V 0HE
t. 020 7687 6001 f. 020 7687 6002 e. info@agenda21arch.com

10
5
2
1
0
m 0 1 2 5 10

scale 1:100