

1 PL - Existing ground floor - NO CHANGES

0m 1m 2m 3m 4m 5m
VISUAL SCALE 1:50 @ A1
1:100 @ A3

0m 4m 8m 12m 16m 20m
VISUAL SCALE 1:200 @ A1
1:400 @ A3

0m 25m 50m 75m 100m 125m
VISUAL SCALE 1:1250 @ A1
1:2500 @ A3




Dimensions
Local Authority

RPR PLANNING
Office 5, 37 Stanmore Hill
London, HA7 3DS.
Tel: 078 9661 7854
Web: www.rprplanning.co.uk
Email: info@rprplanning.co.uk

Written dimensions to be taken in preference to scaled dimensions. The Contractor is responsible for checking all dimensions before work starts.

All work is to be carried out to the requirements, and to the satisfaction of the Local Authority. These drawings are for planning purposes only.





B 10/12/2021		Dormer amended	LF	RR
Rev	Date	Reduced dormer	LF	RR
A	25/10/2021			
Drawing Status:				
FOR APPROVAL				

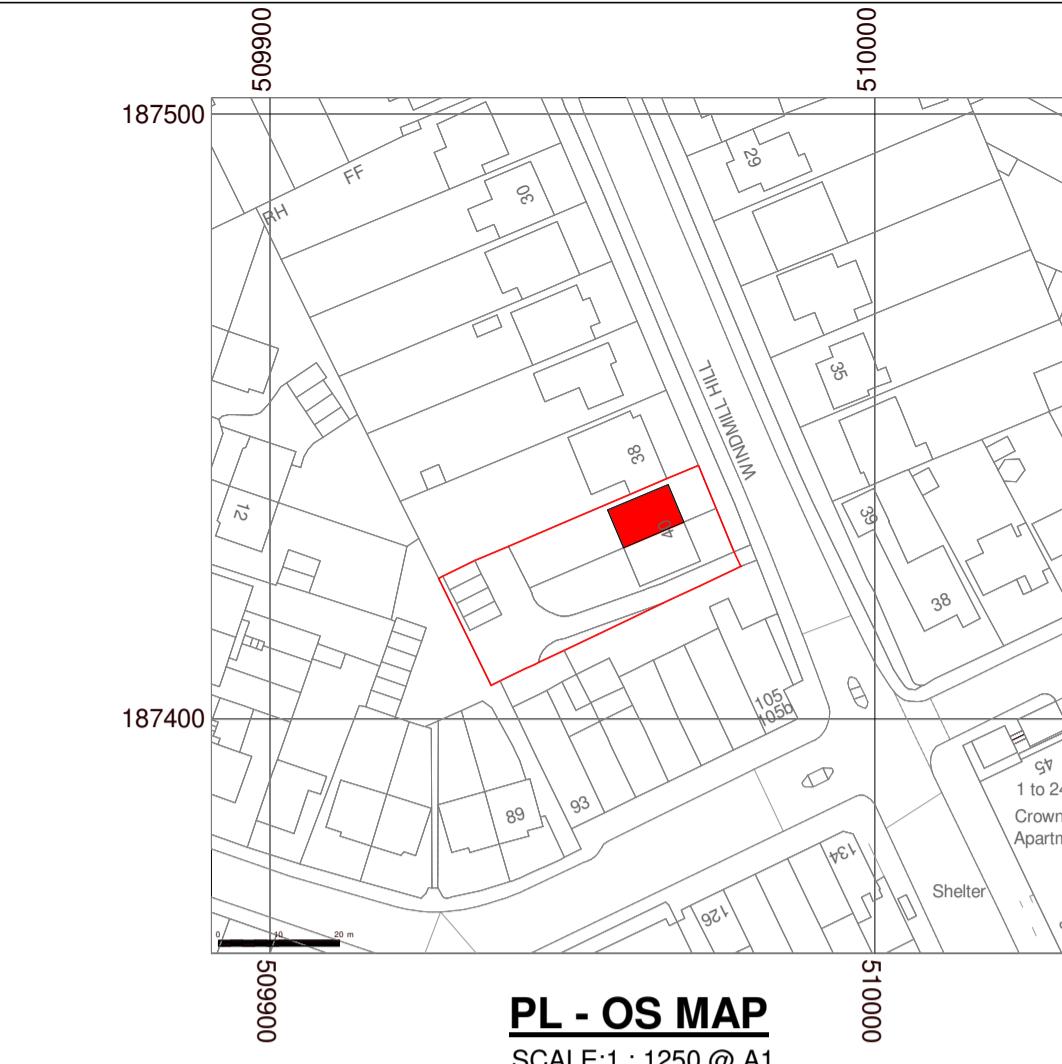

**40a Windmill Road,
HA48PX**
Michael Greenwald

BLOCK PLAN, OS MAP AND EXISTING GROUND FLOOR

Drawn/Design Date
06/07/17
Scales: Drawing No Rev
AS SHOWN @ A1 PL-100 B

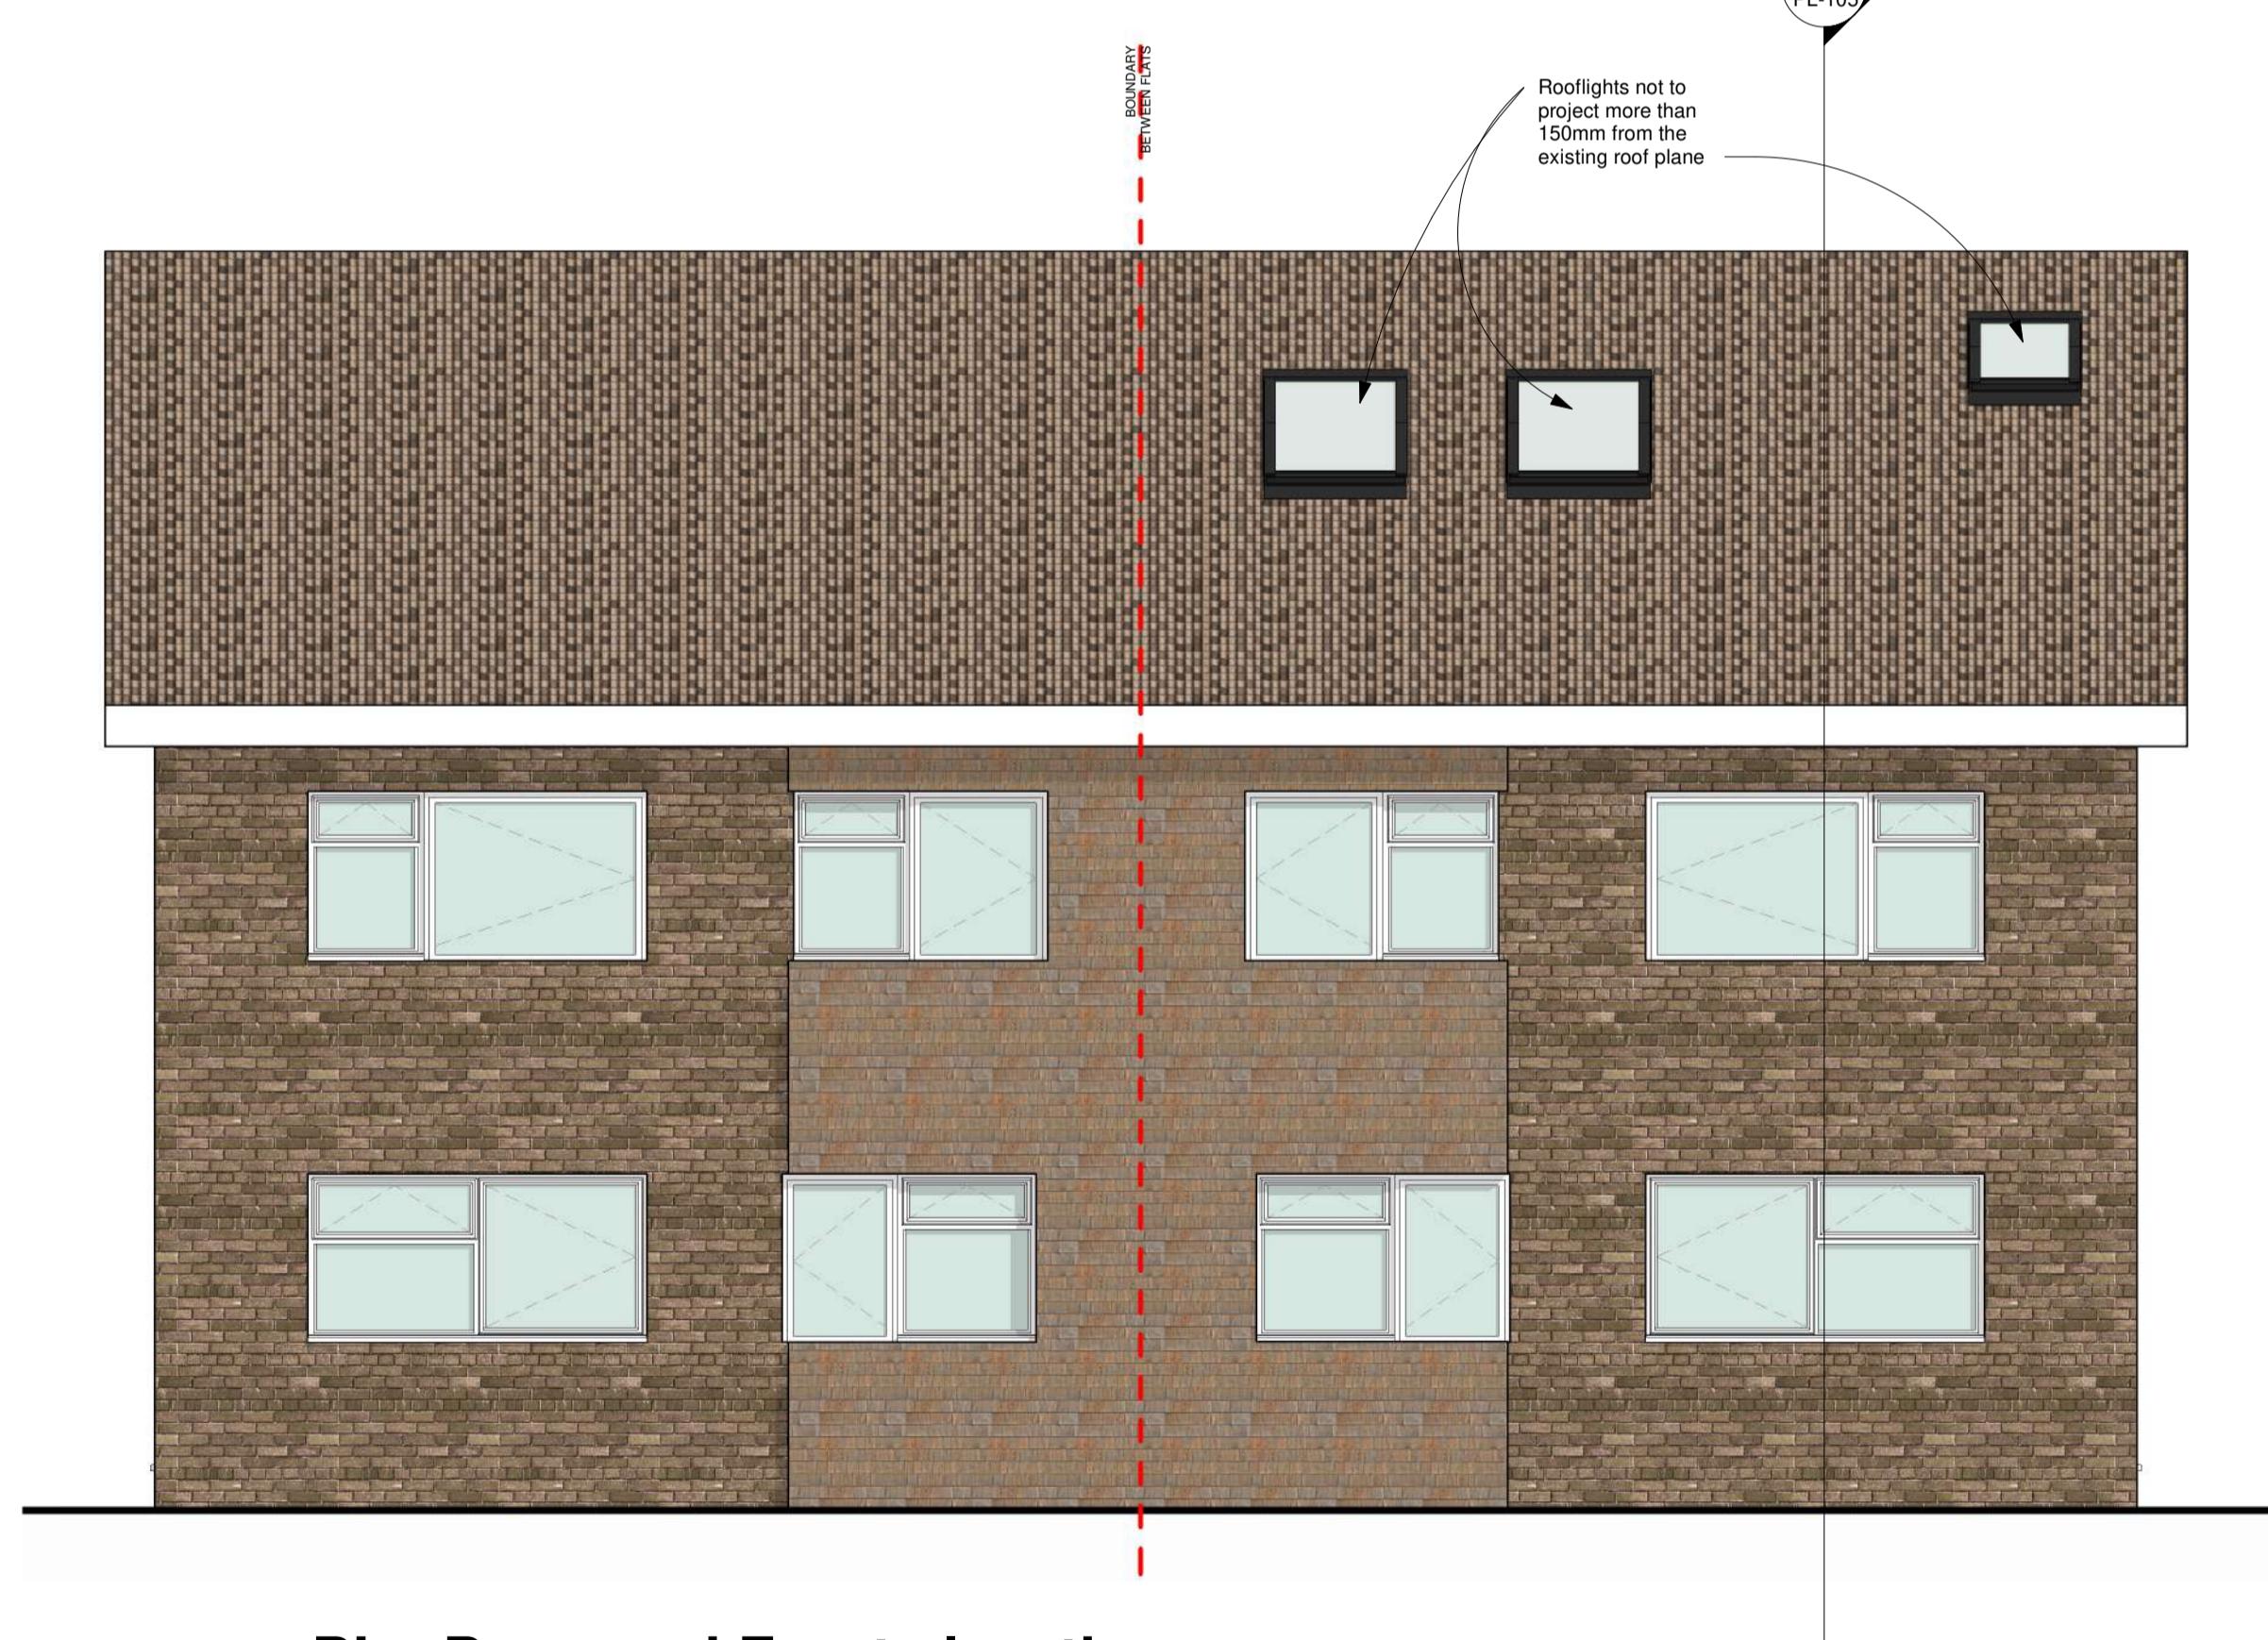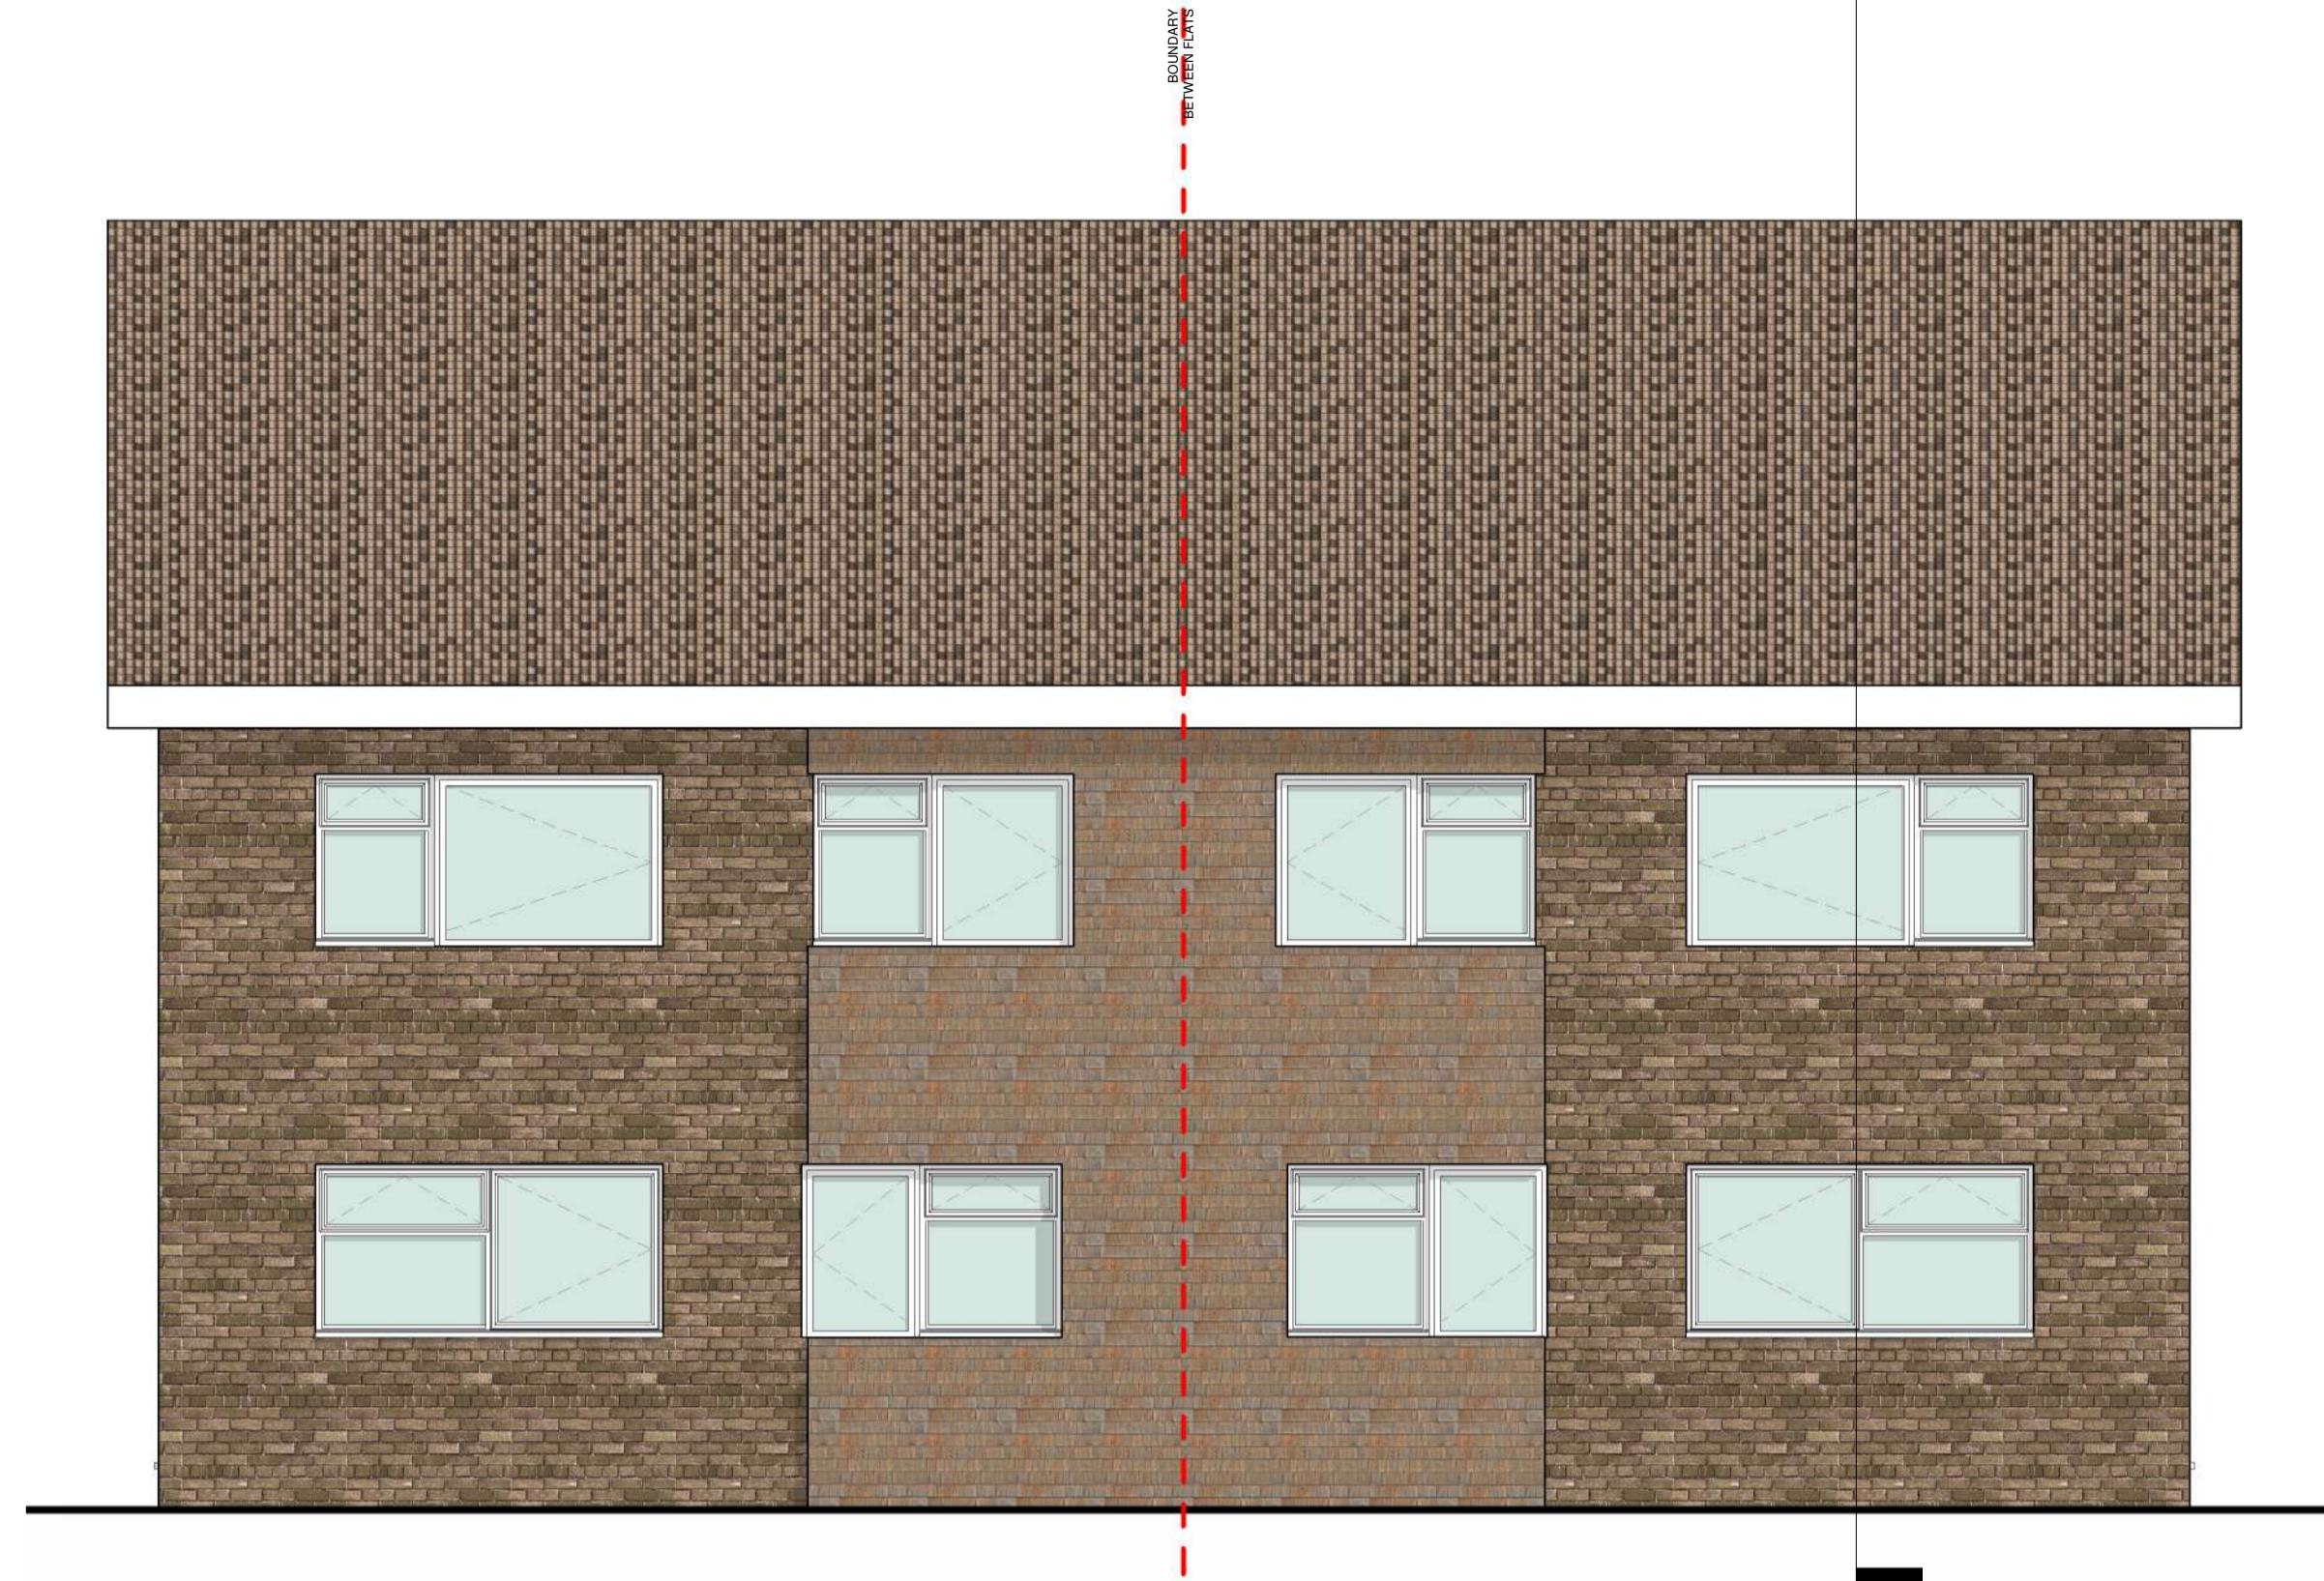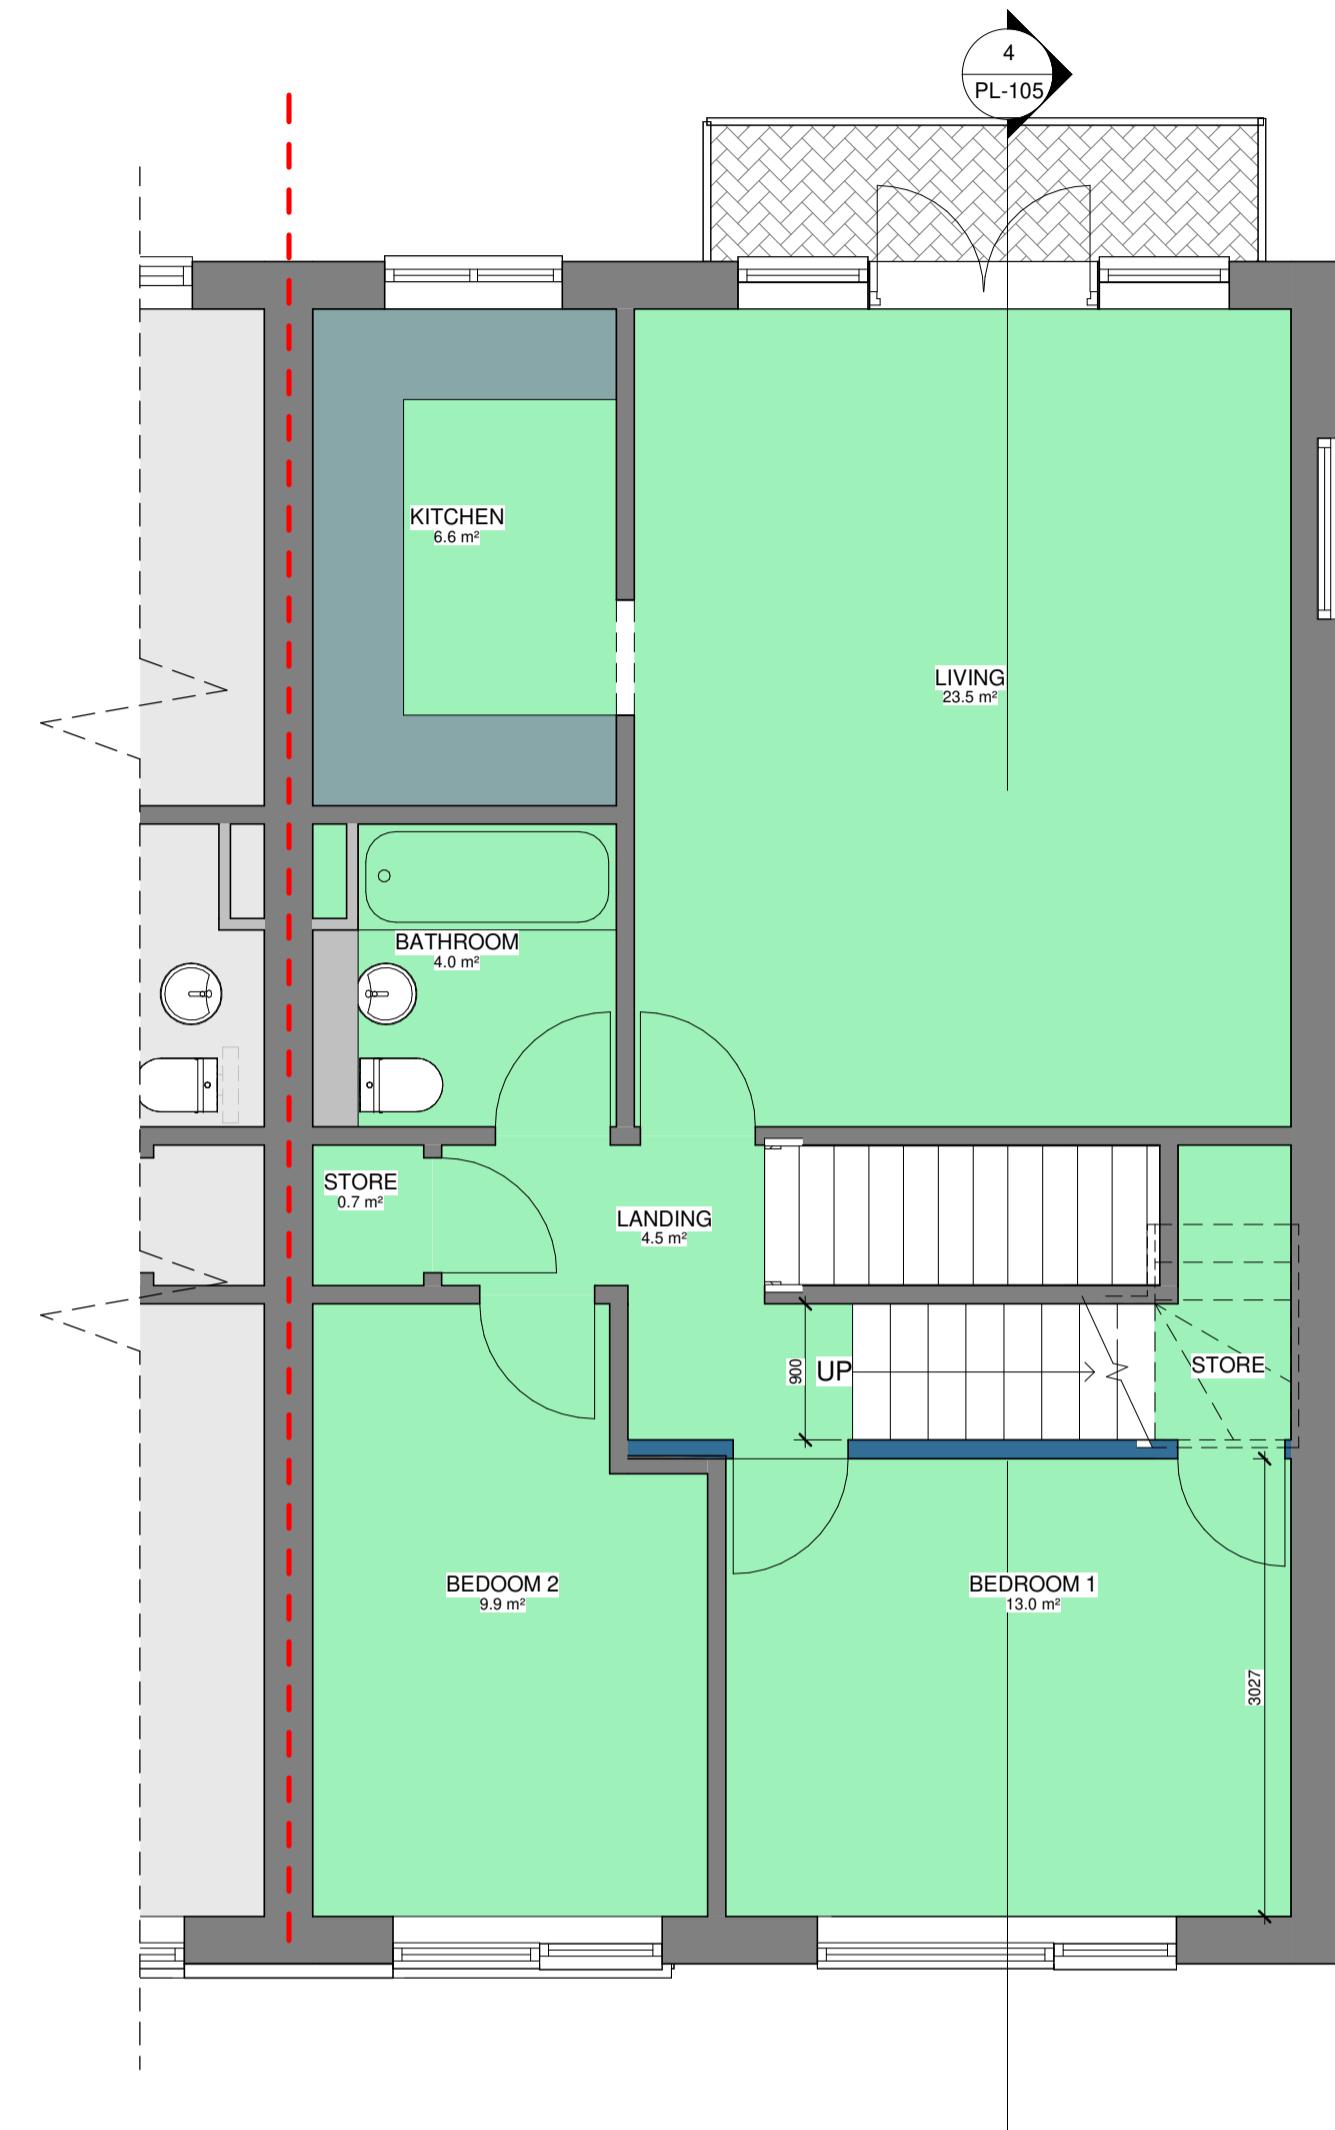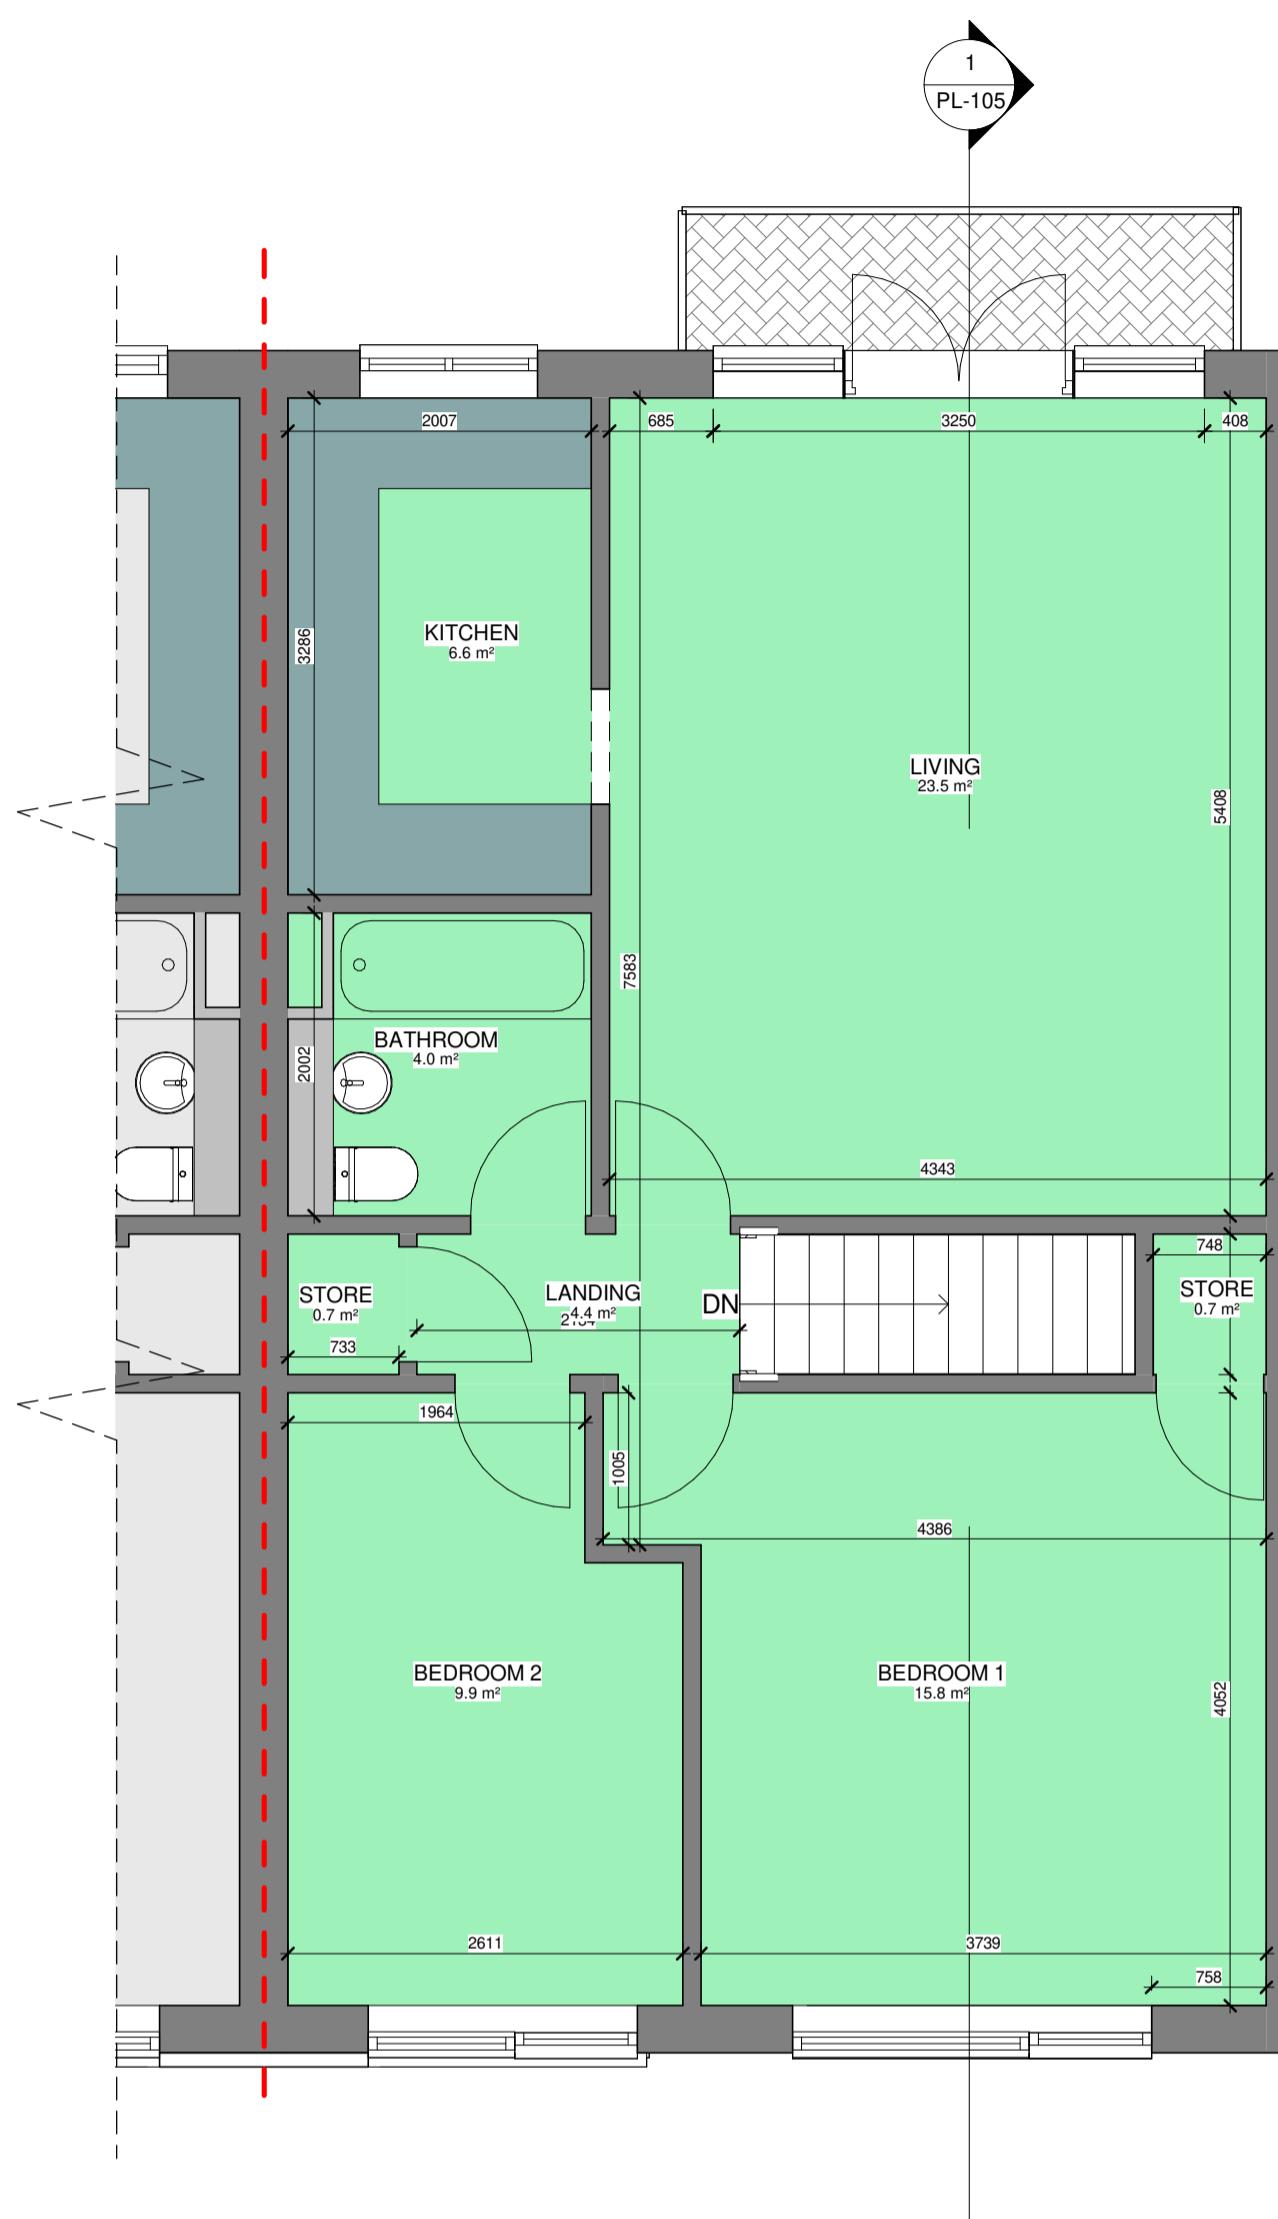

0m 1m 2m 3m 4m 5m
VISUAL SCALE 1:50 @ A1
1:100 @ A3



RPR PLANNING
Office 5, 37 Stanmore Hill
London, HA7 3DS.
Tel:
Mobile: 078 9661 7854
Web: www.rprplanning.co.uk
Email: info@rprplanning.co.uk


Dimensions
Local Authority

Written dimensions to be taken in preference to scaled dimensions. The Contractor is responsible for checking all dimensions before work starts.
All work is to be carried out to the requirements, and to the satisfaction of the Local Authority. These drawings are for planning purposes only.

B 10/12/2021 Dormer amended
A 25/10/2021 Reduced dormer
Rev Date Description Made Checked
Drawing Status: FOR APPROVAL


Project
40a Windmill Road,
HA48PX
Client
Michael Greenwald

Drawing Title EXISTING AND PROPOSED FIRST FLOOR PLANS, EXISTING AND PROPOSED FRONT ELEVATIONS	
Drawn/Design Scales: AS SHOWN @ A1	Date 01/04/21 Drawing No PL-102 Rev B
Project 40a Windmill Road, HA48PX Client Michael Greenwald	

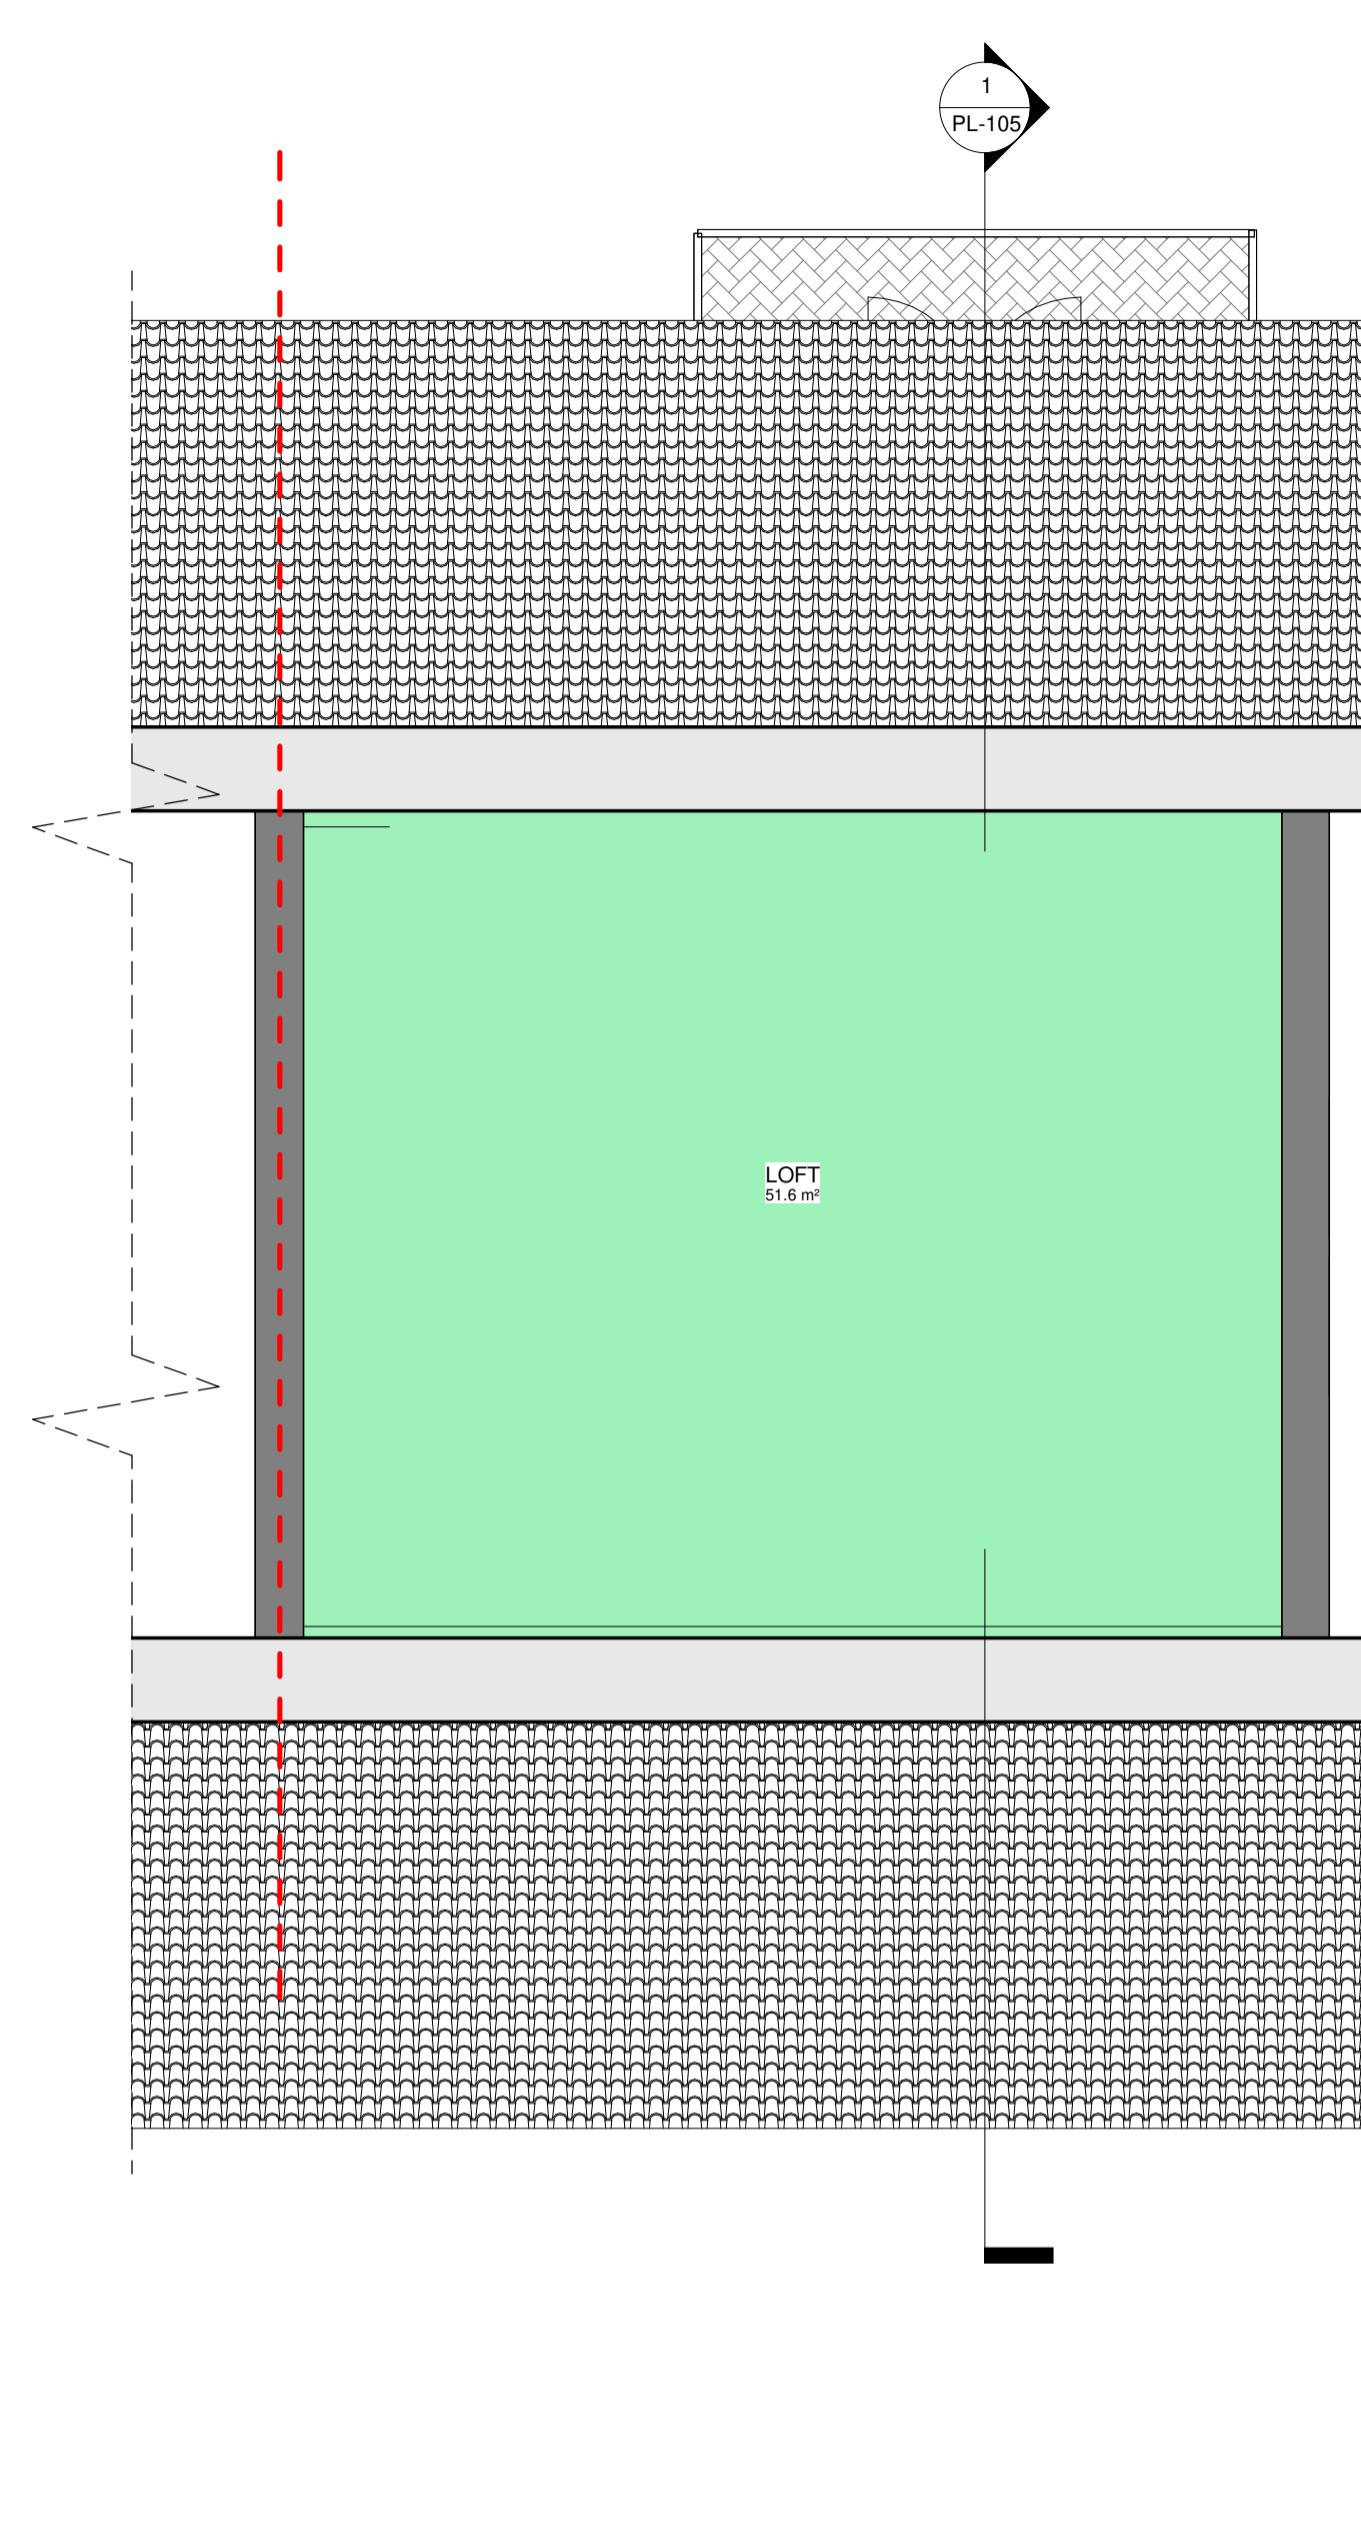


1 PL - Existing Loft

1 : 50

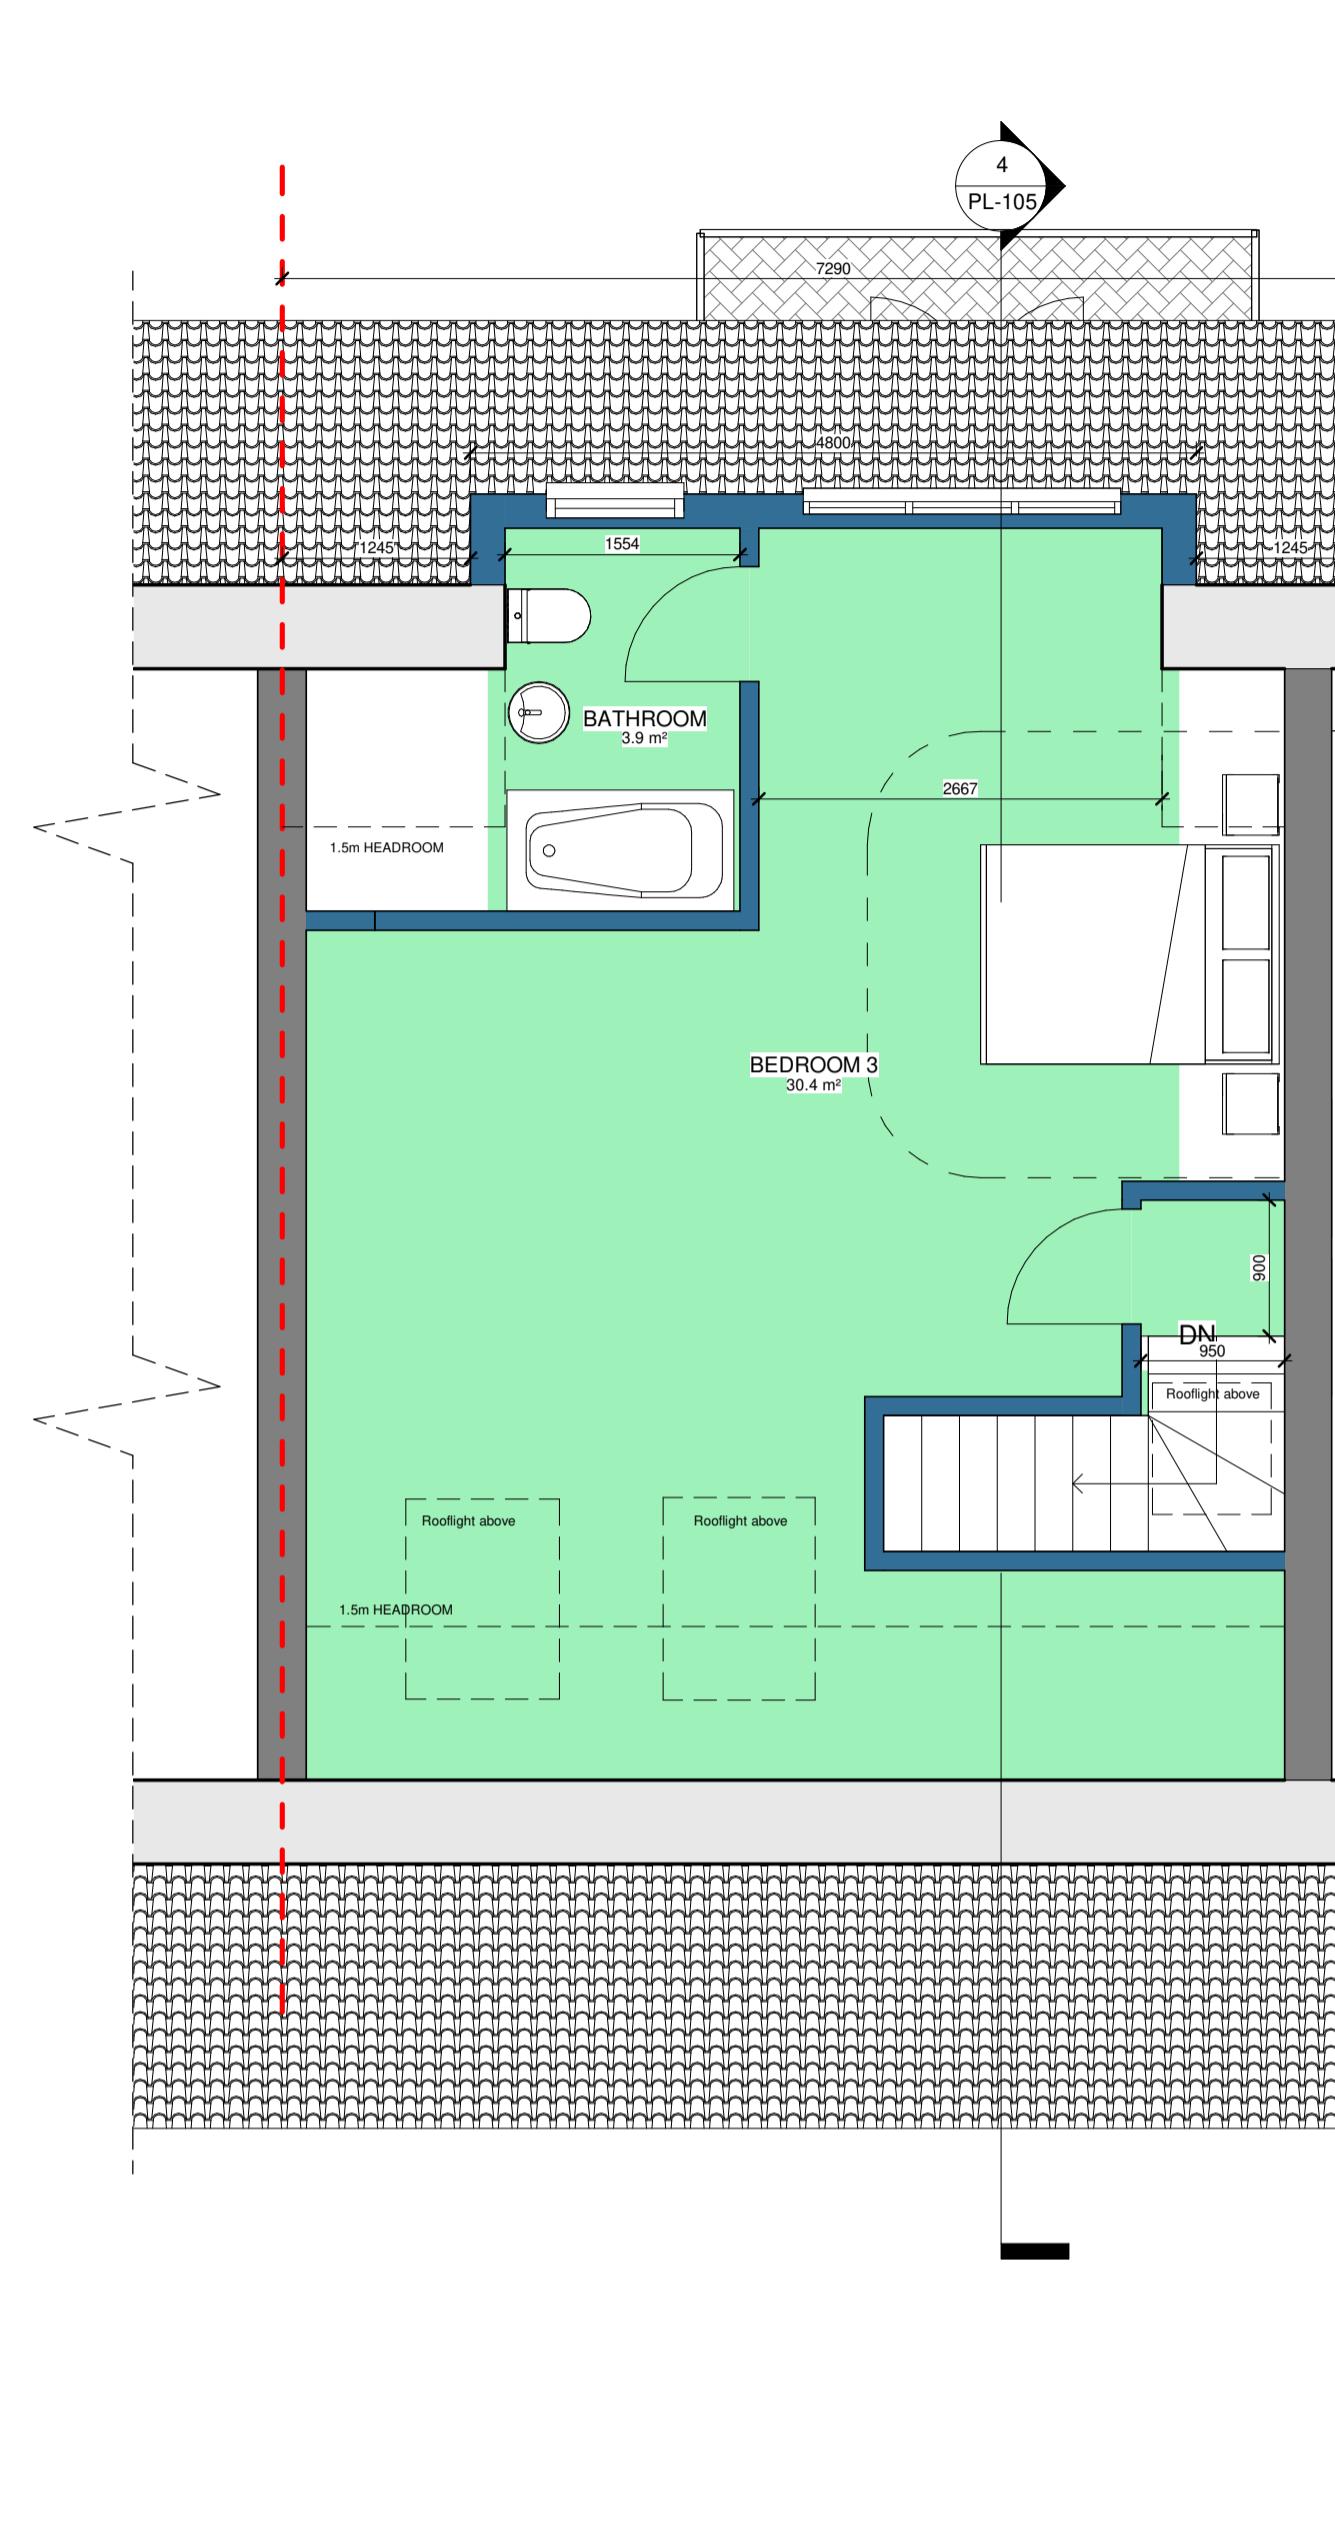

2 PL - Proposed Loft

1 : 50

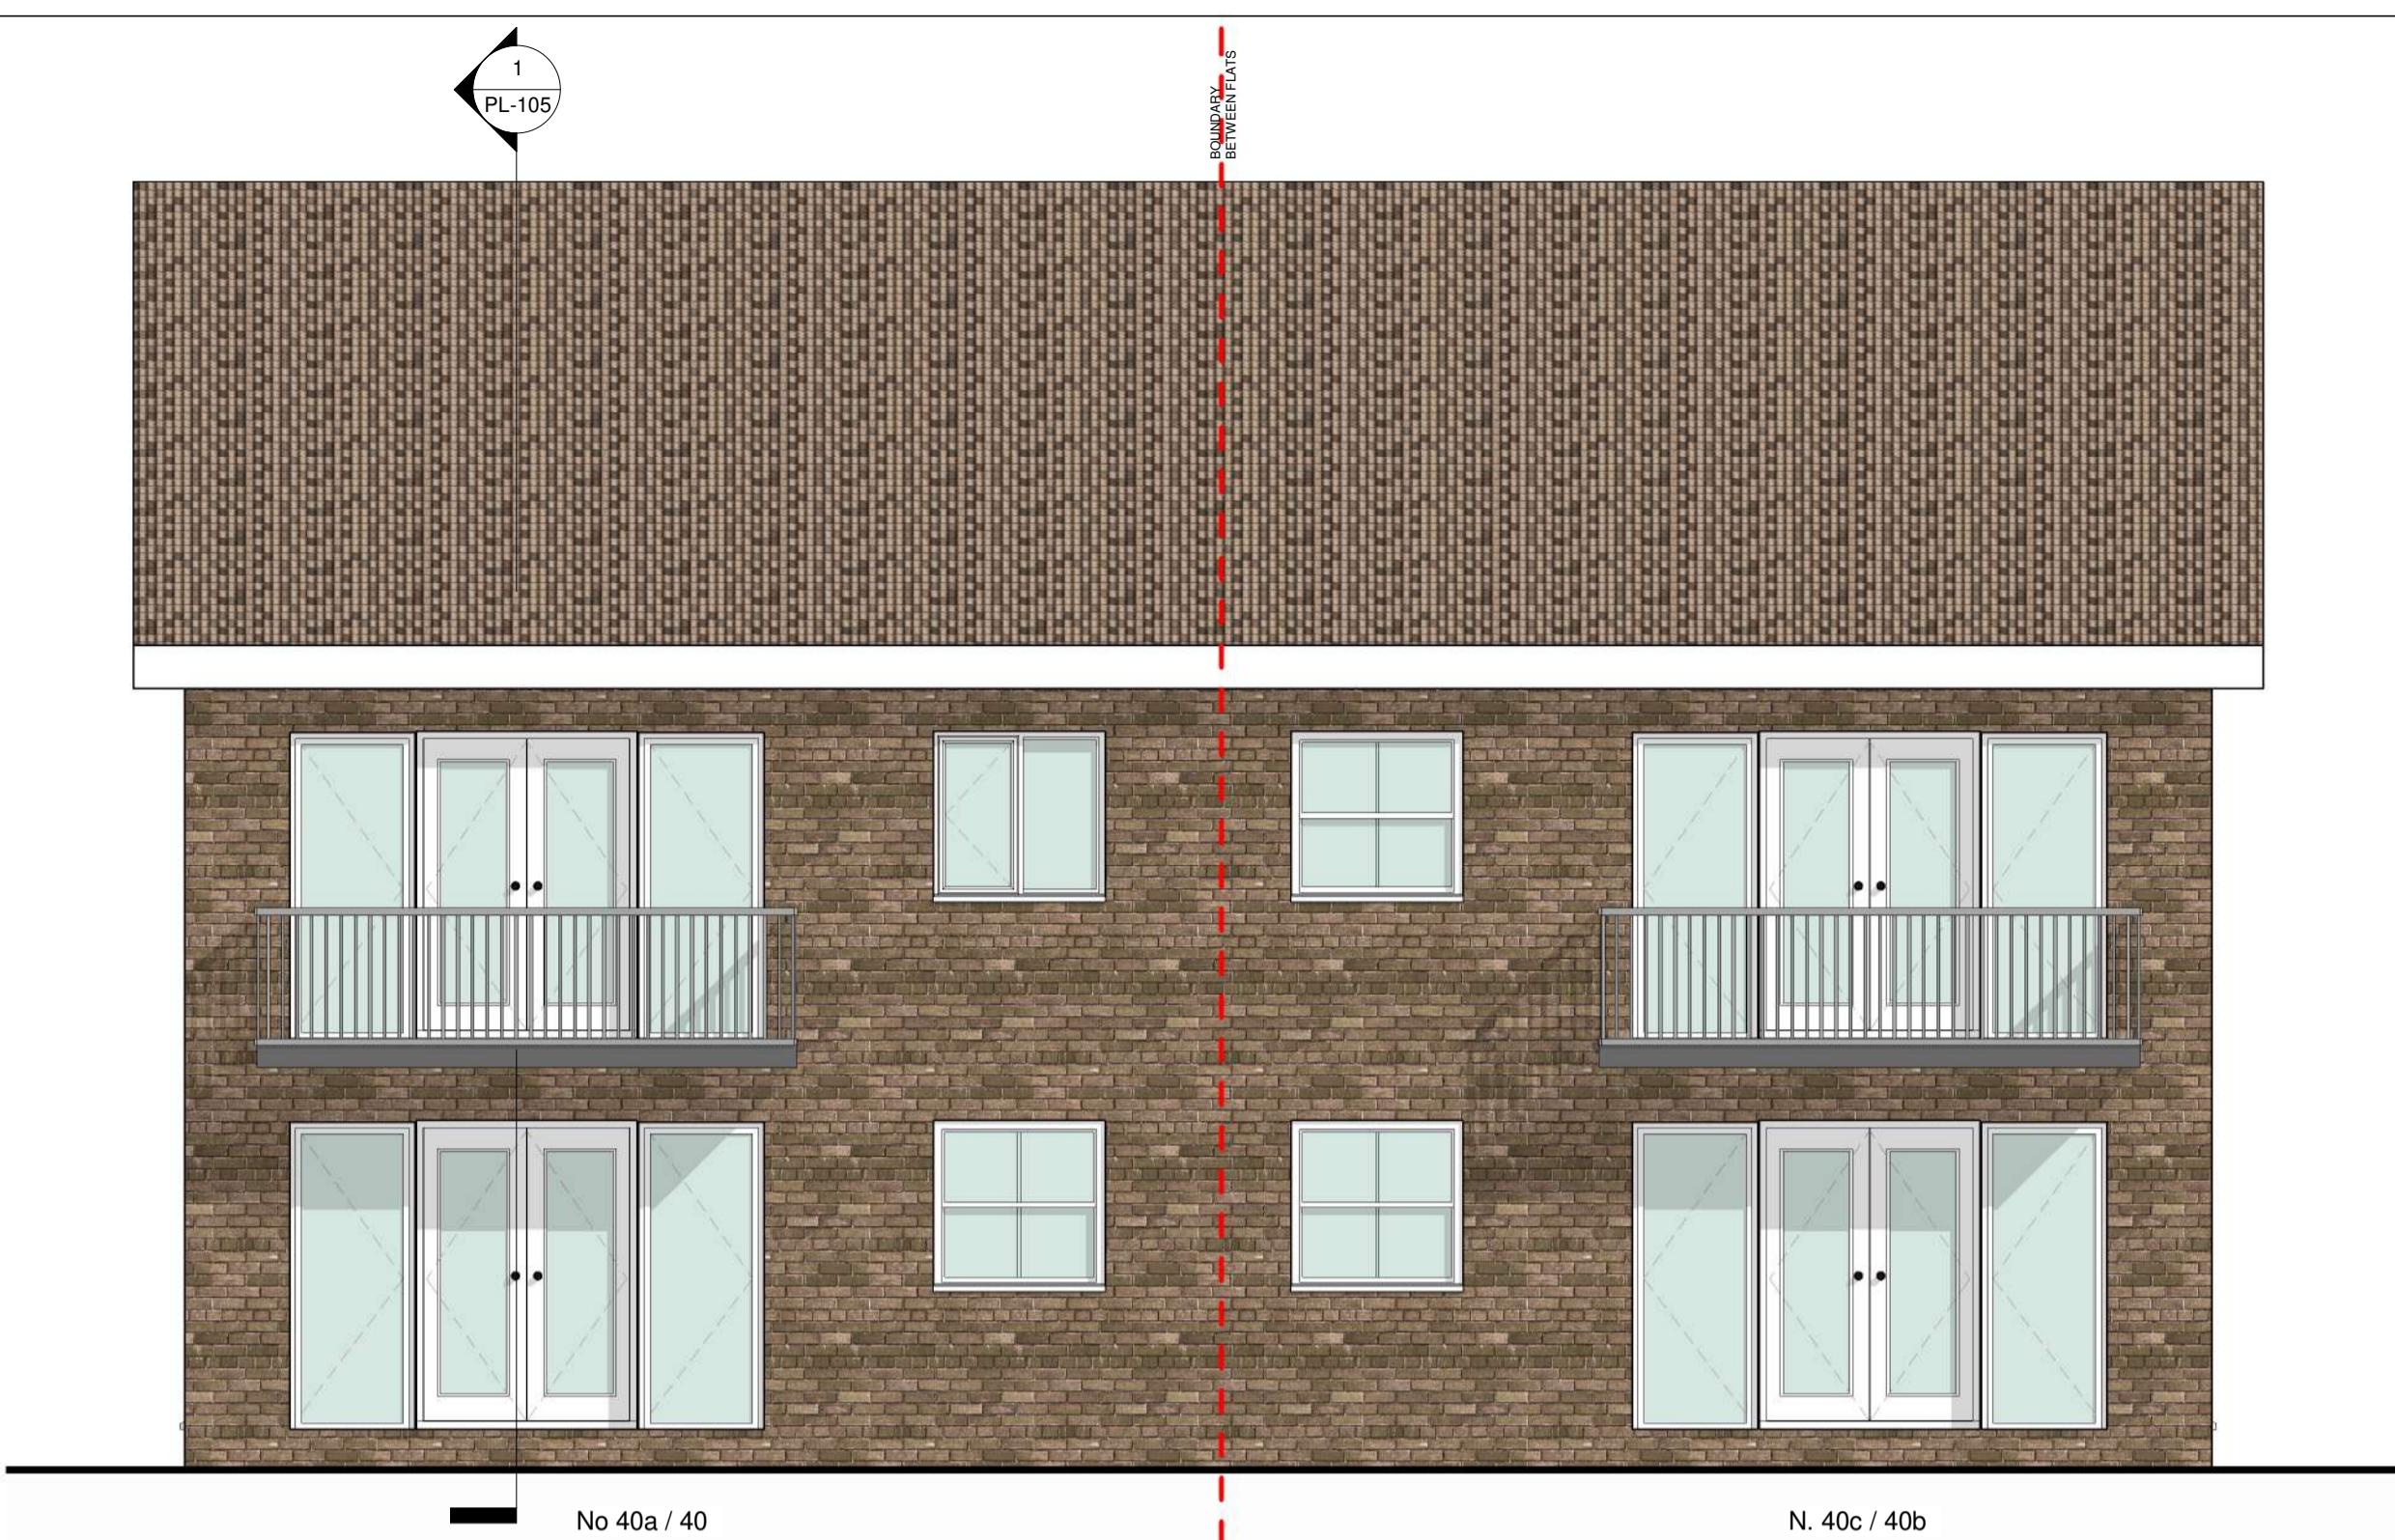

3 PL - Existing rear elevation

1 : 50



4 PL - Proposed rear elevation

1 : 50

0m 1m 2m 3m 4m 5m
VISUAL SCALE 1:50 @ A1
1:100 @ A3



RPR PLANNING
Office 5, 37 Stanmore Hill
London, HA7 3DS.
Tel:
Mobile: 078 9661 7854
Web: www.rprplanning.co.uk
Email: info@rprplanning.co.uk



Dimensions
Local Authority

Written dimensions to be taken in preference to scaled dimensions. The Contractor is responsible for checking all dimensions before work starts.
All work is to be carried out to the requirements, and to the satisfaction of the Local Authority. These drawings are for planning purposes only.

B 10/12/2021 Dormer amended
A 25/10/2021 Reduced dormer
LF RR
Rev Date Description Made Checked
Drawing Status: FOR APPROVAL

Project
40a Windmill Road,
HA48PX
Client
Michael Greenwald

Drawing Title
EXISTING AND PROPOSED LOFT,
EXISTING AND PROPOSED rear
ELEVATIONS
Drawn/Design
Scales: AS SHOWN @ A1
Drawing No
PL-103
Date 01/04/21
Rev B

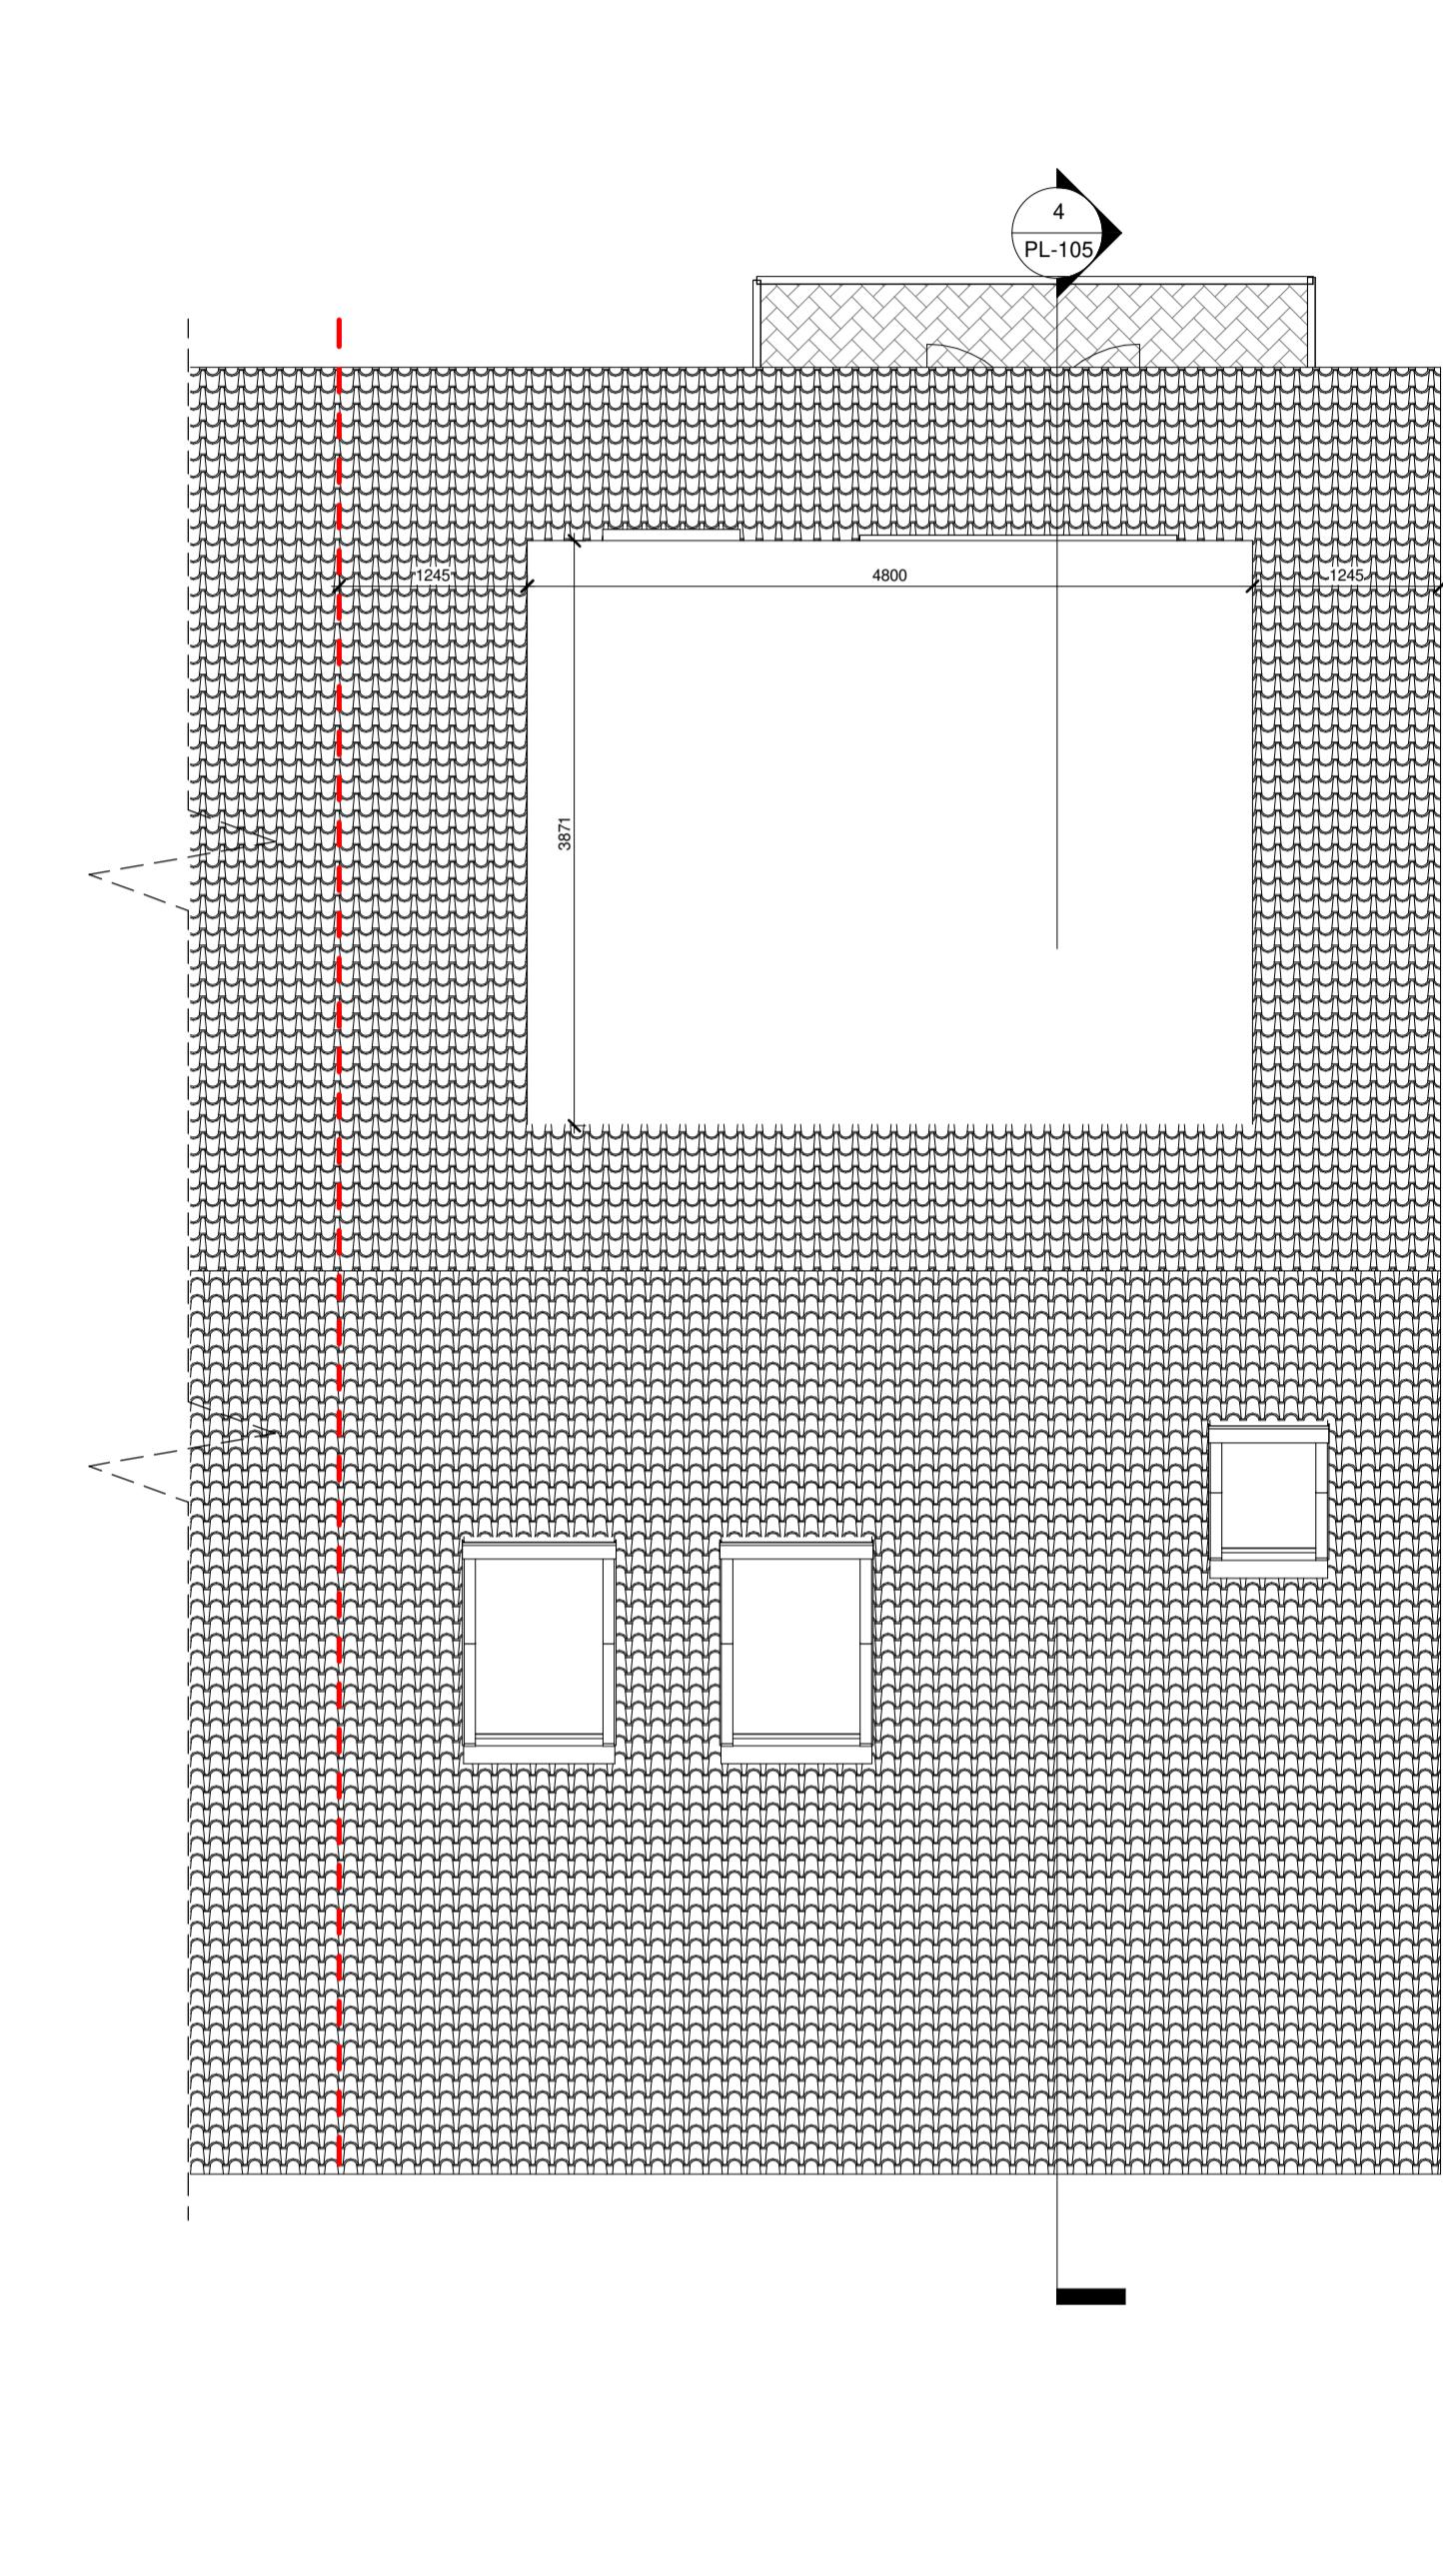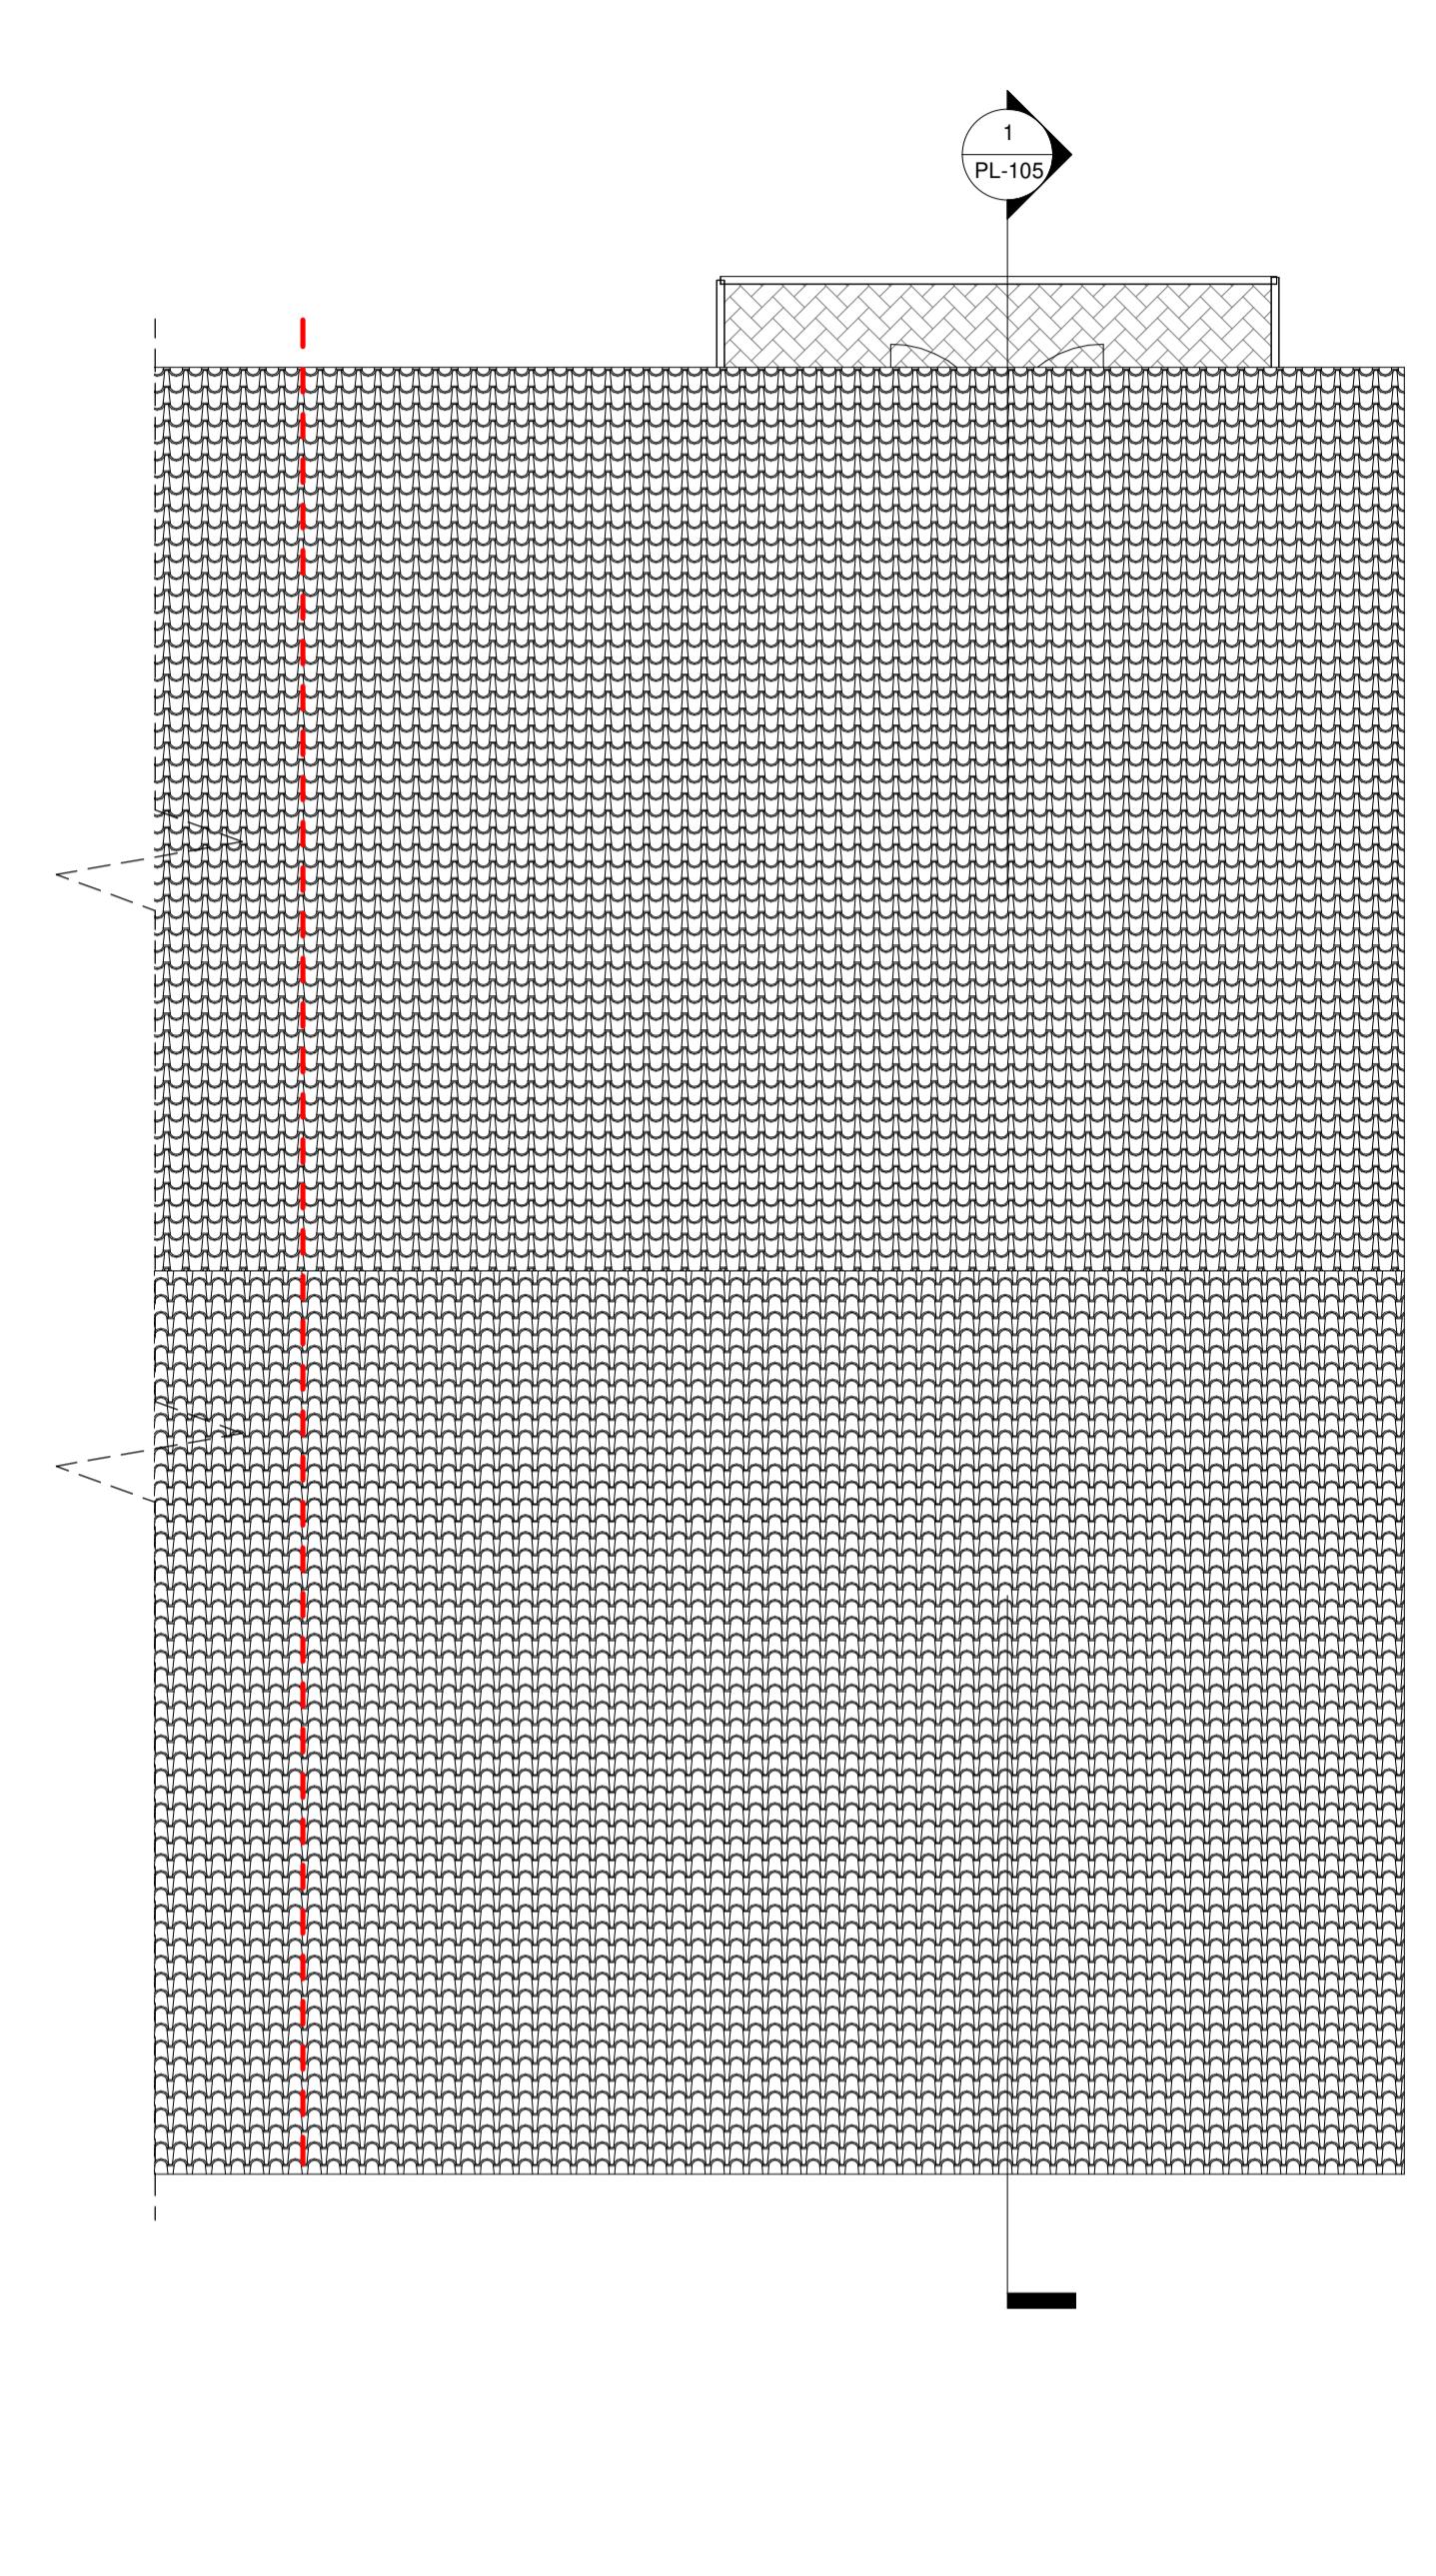

0m 1m 2m 3m 4m 5m
VISUAL SCALE 1:50 @ A1
1:100 @ A3



RPR PLANNING
Office 5, 37 Stanmore Hill
London, HA7 3DS.
Tel: 078 9661 7854
Web: www.rprplanning.co.uk
Email: info@rprplanning.co.uk

Dimensions
Local Authority

Written dimensions to be taken in preference to scaled dimensions. The Contractor is responsible for checking all dimensions before work starts.
All work is to be carried out to the requirements, and to the satisfaction of the Local Authority. These drawings are for planning purposes only.

B 10/12/2021 Dormer amended
A 25/10/2021 Reduced dormer
Rev Date Description Made Checked
Drawing Status: FOR APPROVAL

Project
40a Windmill Road,
HA48PX
Michael Greenwald

Drawing Title
EXISTING AND PROPOSED ROOF PLAN
Drawn/Design Date 02/02/21
Scales: Drawing No Rev
AS SHOWN @ A1 PL-104 B




2 PL - Existing side elevation
1 : 50



1 PL - Existing Section 1
1 : 50



3 PL - Proposed side elevation
1 : 50

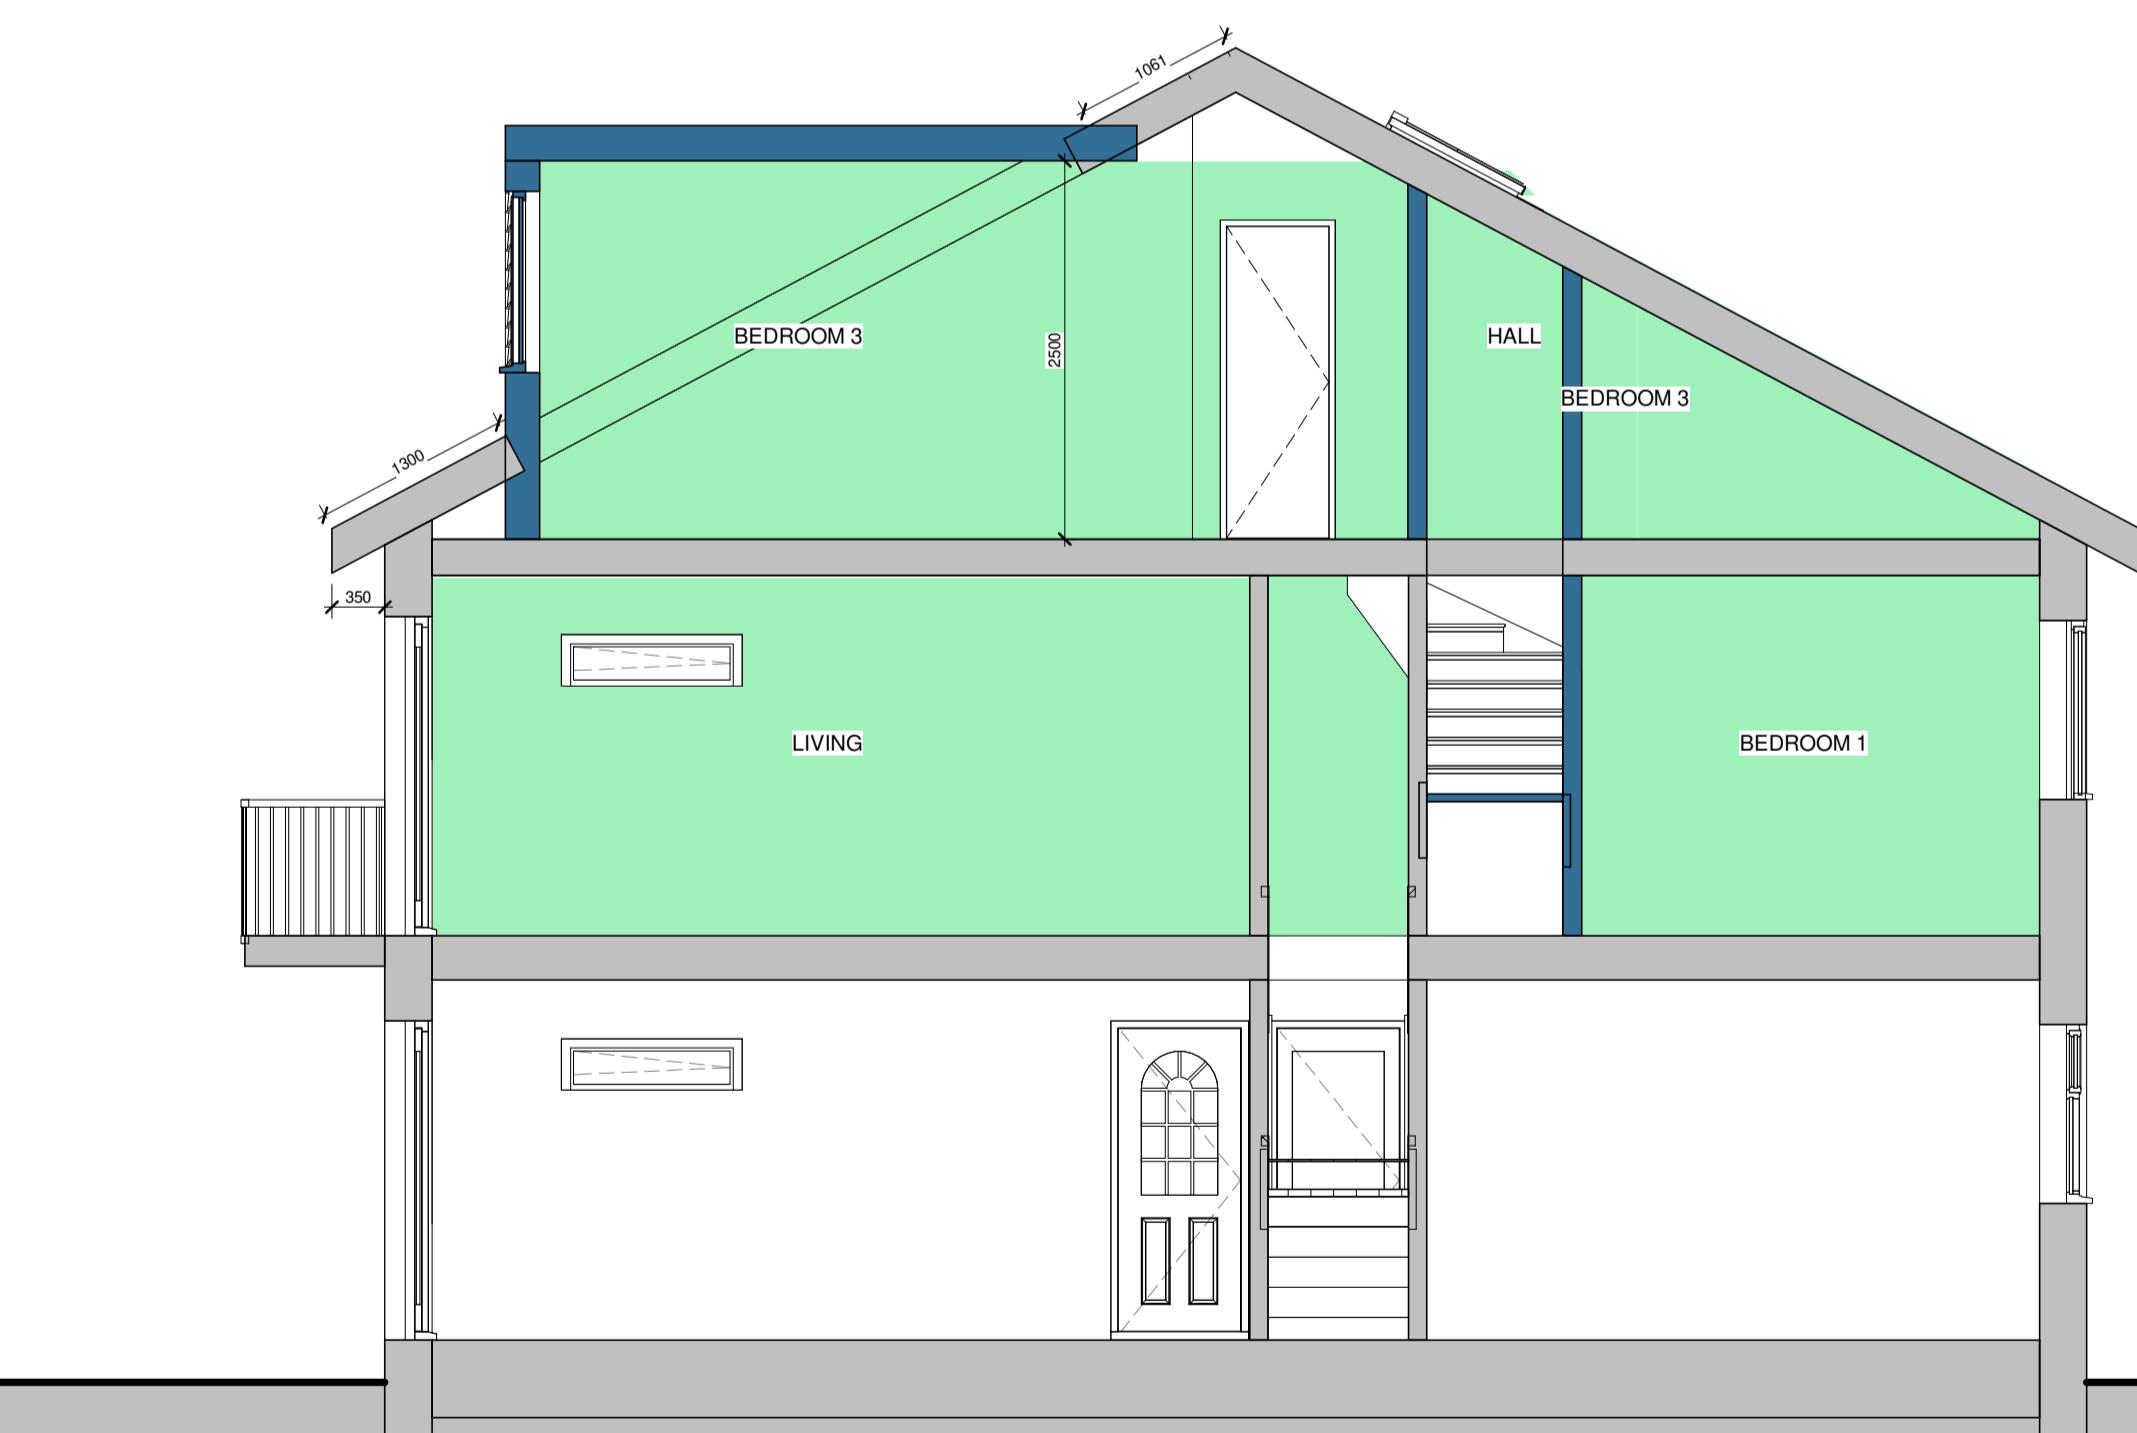

4 PL - Proposed Section 1
1 : 50

0m 1m 2m 3m 4m 5m
VISUAL SCALE 1:50 @ A1
1:100 @ A3



Dimensions
Local Authority


RPR PLANNING
Office 5, 37 Stanmore Hill
London, HA7 3DS.
Tel:
Mobile: 078 9661 7854
Web: www.rprplanning.co.uk
Email: info@rprplanning.co.uk

Written dimensions to be taken in preference to scaled dimensions. The Contractor is responsible for checking all dimensions before work starts.
All work is to be carried out to the requirements, and to the satisfaction of the Local Authority. These drawings are for planning purposes only.


B 10/12/2021 Dormer amended
A 25/10/2021 Reduced dormer
Rev Date Description Made Checked
Drawing Status: FOR APPROVAL

Project
40a Windmill Road,
HA48PX
Client
Michael Greenwald

Drawing Title
EXISTING AND PROPOSED SIDE
ELEVATIONS AND SECTIONS 1
Drawn/Design
Date 01/05/21
Scales: Drawing No Rev
AS SHOWN @ A1 PL-105 B
10/12/2021 07:41:27

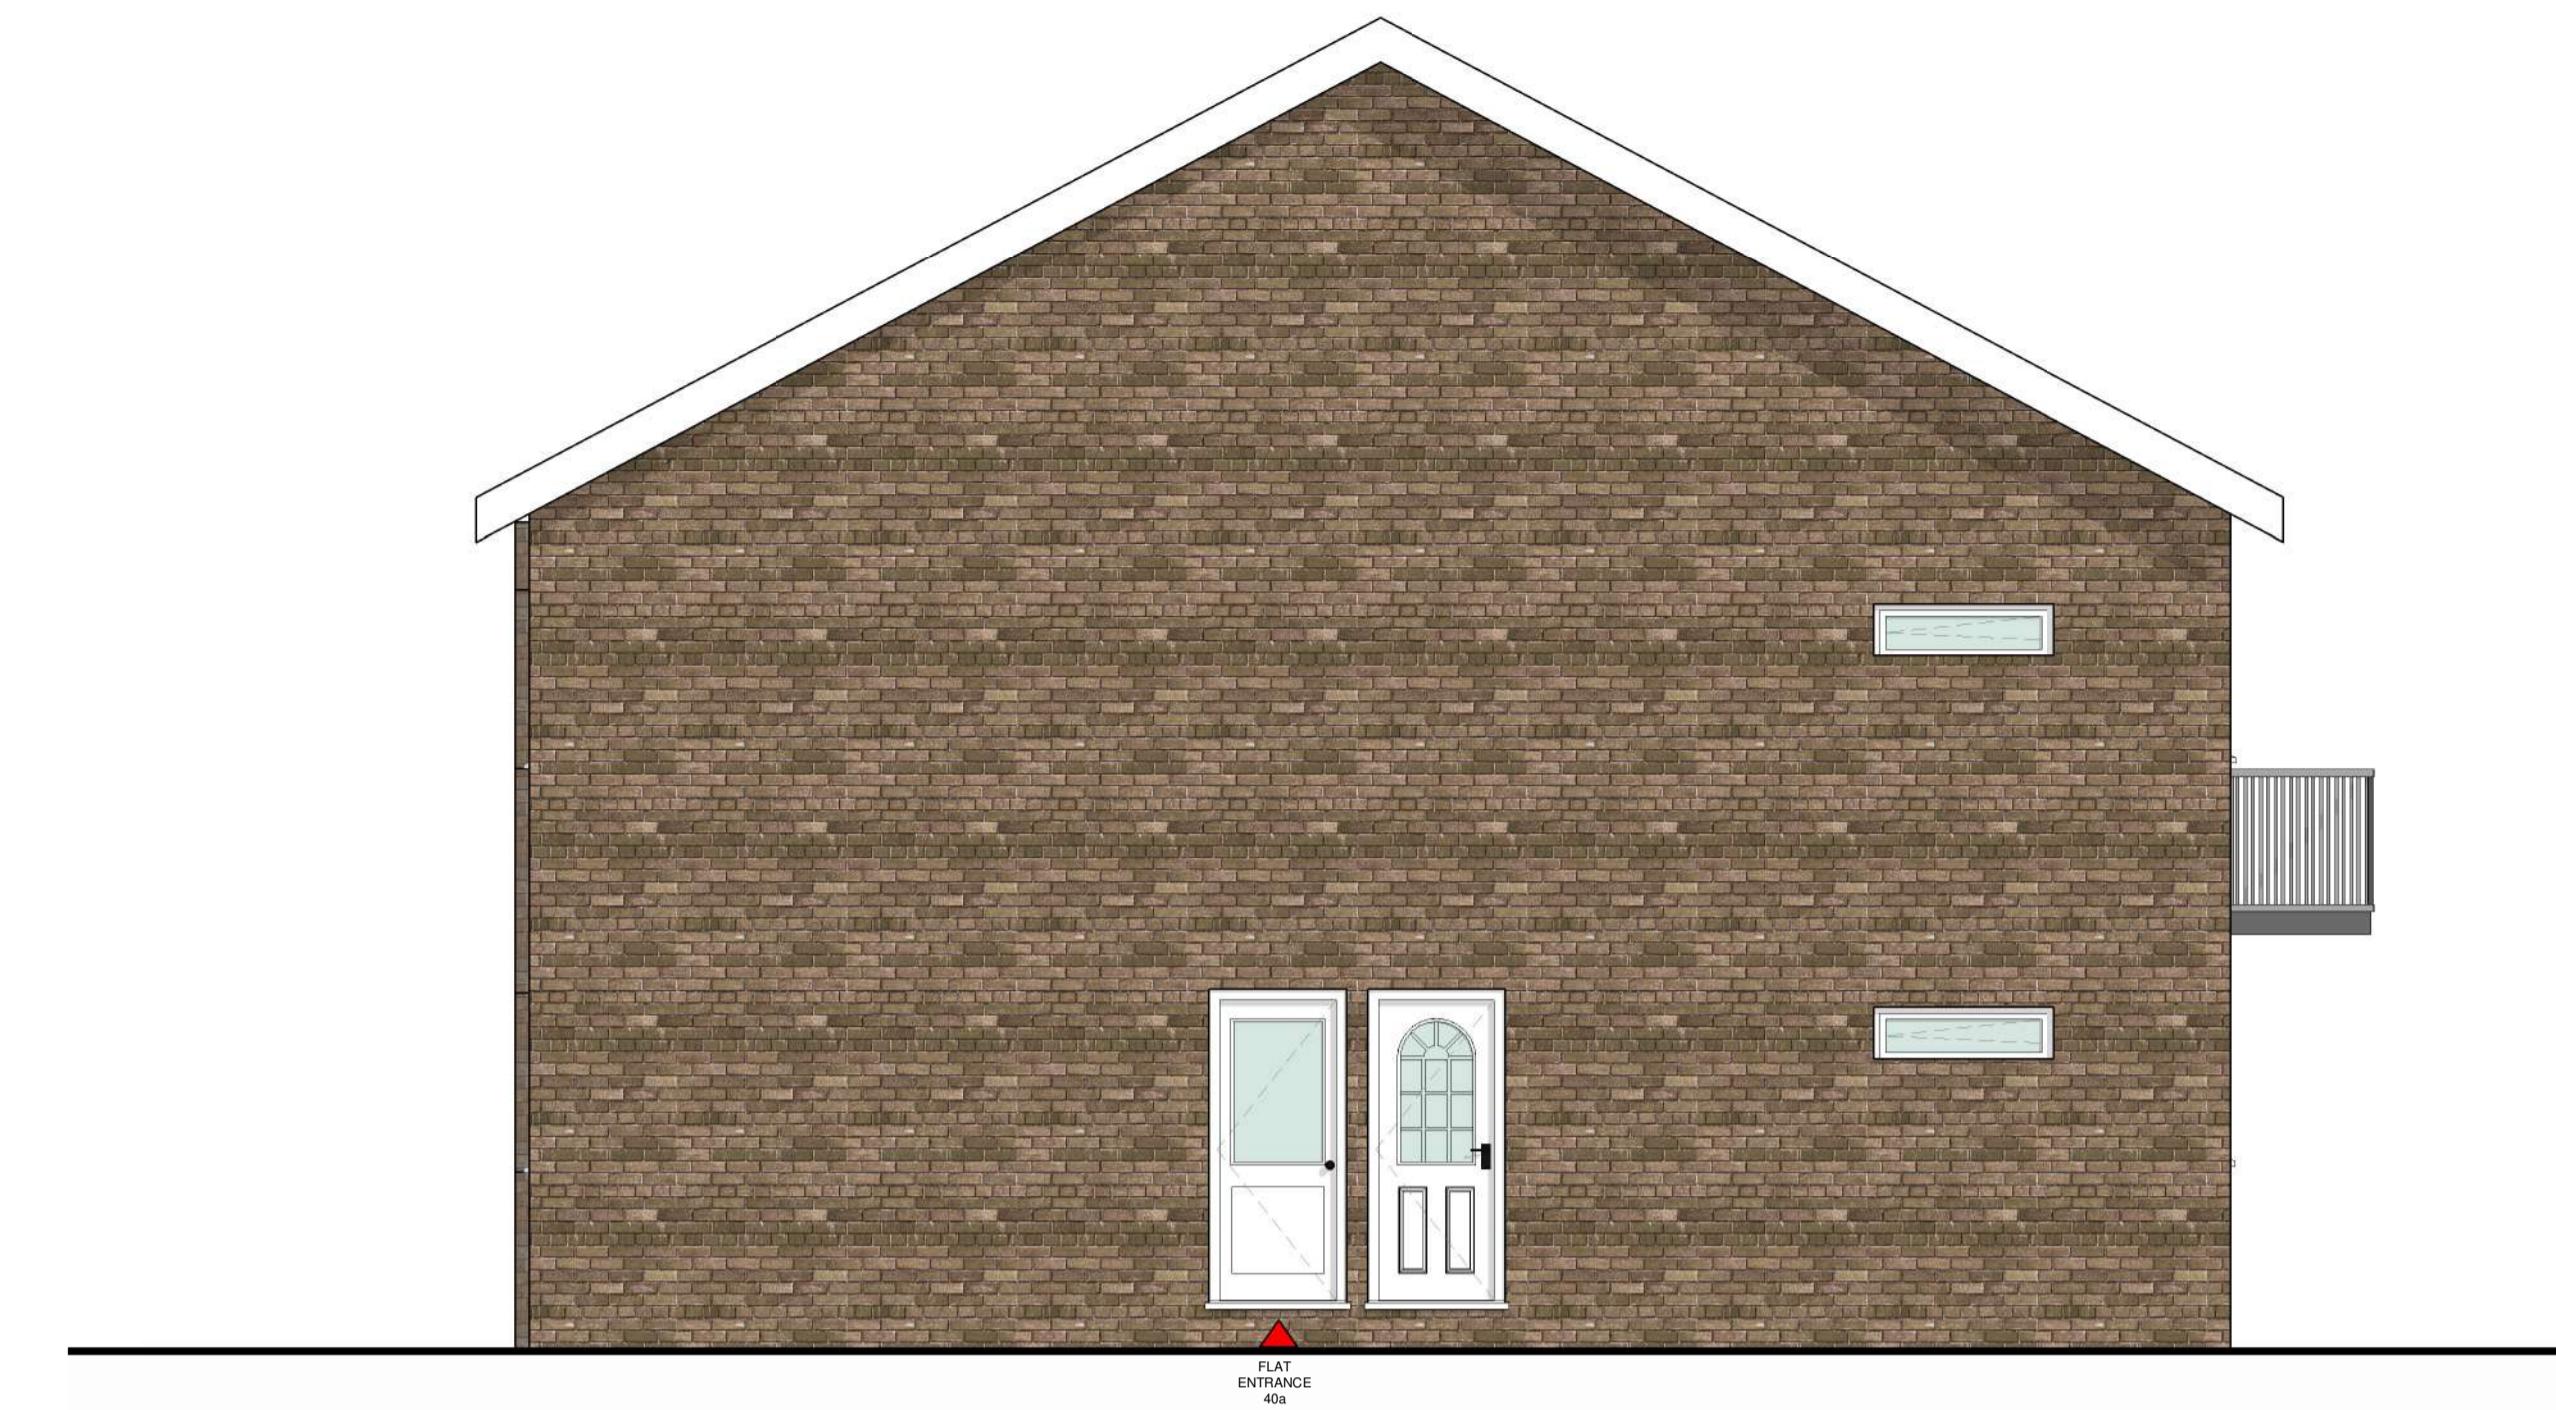

1 PL - Existing side elevation 2
1 : 50

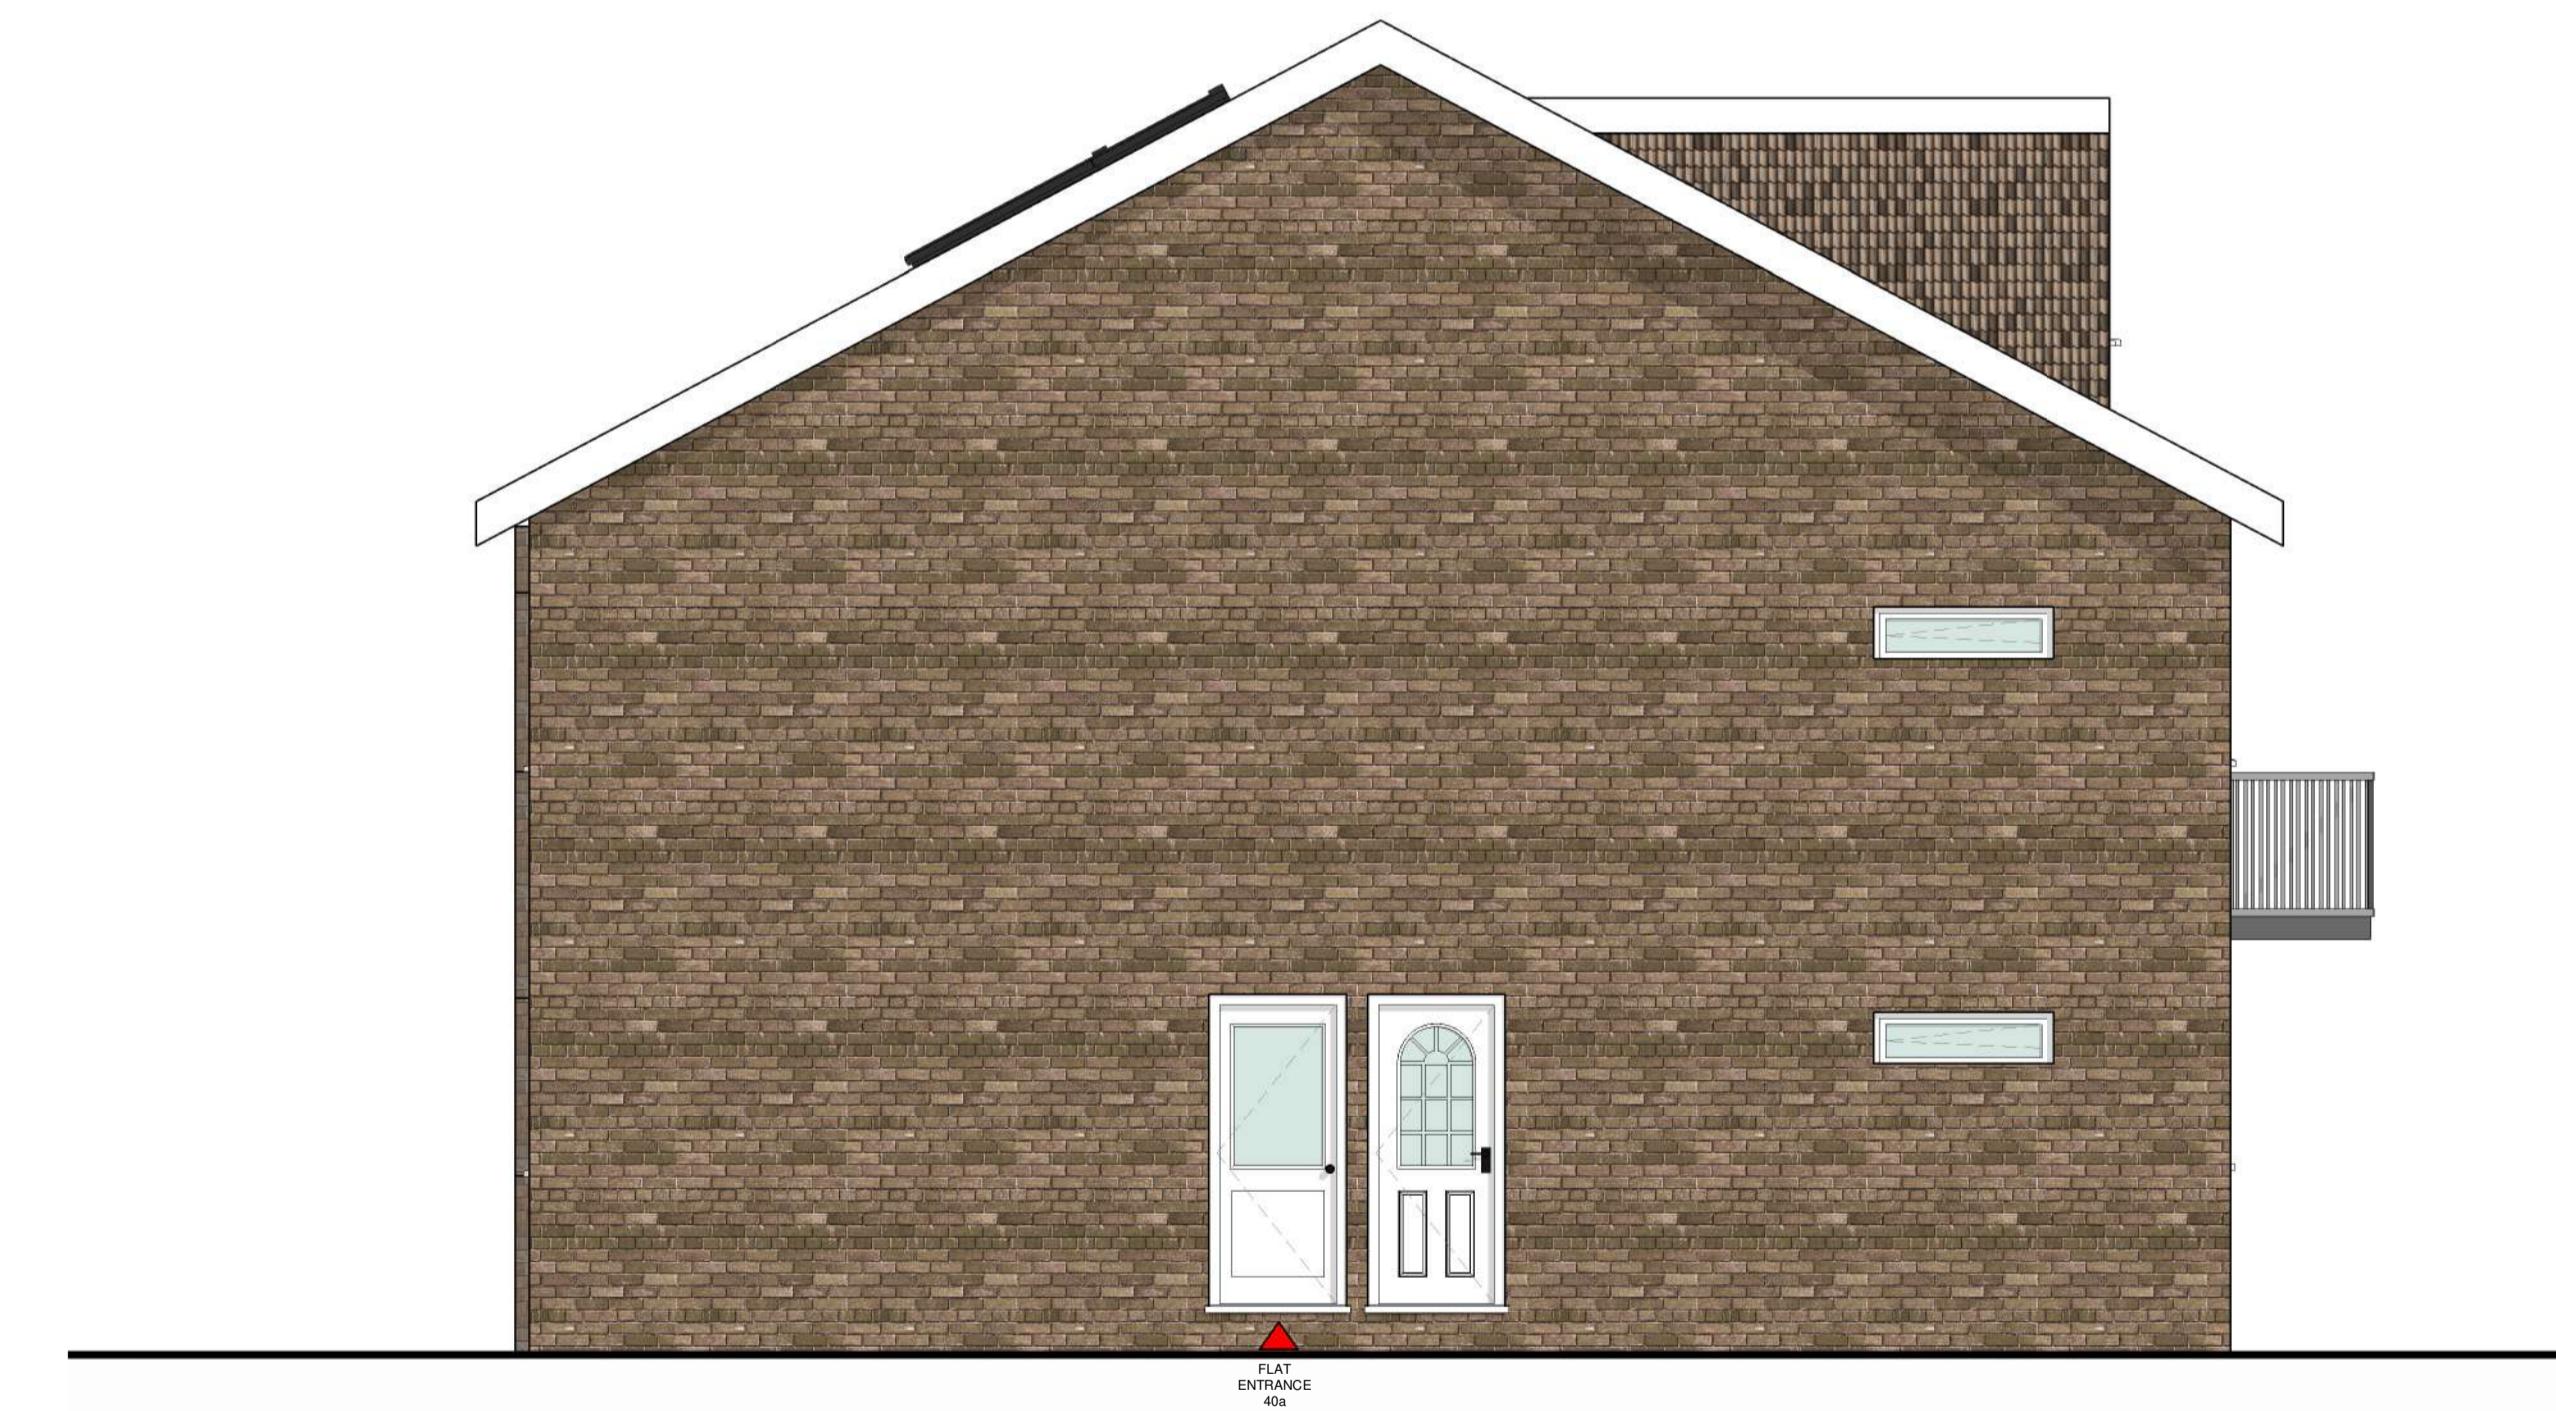

2 PL - Proposed side elevation 2
1 : 50

0m 1m 2m 3m 4m 5m
VISUAL SCALE 1:50 @ A1
1:100 @ A3

 <p>RPR PLANNING RPR Planning and Architectural Services Office 5, 37 Stanmore Hill London, HA7 3DS. Tel: 078 9661 7854 Web: www.rprplanning.co.uk Email: info@rprplanning.co.uk</p> <p>Dimensions Written dimensions to be taken in preference to scaled dimensions. The Contractor is responsible for checking all dimensions before work starts.</p> <p>Local Authority All work is to be carried out to the requirements, and to the satisfaction of the Local Authority. These drawings are for planning purposes only.</p>		<p>B 10/12/2021 Dormer amended LF RR</p> <table border="1"> <tr> <td>A</td> <td>25/10/2021</td> <td>Reduced dormer</td> <td>LF</td> <td>RR</td> </tr> <tr> <td>Rev</td> <td>Date</td> <td>Description</td> <td>Made</td> <td>Checked</td> </tr> </table> <p>Drawing Status: FOR APPROVAL</p>		A	25/10/2021	Reduced dormer	LF	RR	Rev	Date	Description	Made	Checked	<p>Project 40a Windmill Road, HA48PX</p> <p>Client Michael Greenwald</p> <p>Drawing Title EXISTING AND PROPOSED SIDE ELEVATIONS 2</p> <p>Drawn/Design Date 01/05/21</p> <p>Rev B</p> <p>Scales: AS SHOWN @ A1</p> <p>PL-106</p>	
A	25/10/2021	Reduced dormer	LF	RR											
Rev	Date	Description	Made	Checked											