

Dimensions to be verified on site
DO NOT SCALE FROM THIS DRAWING.
Any areas indicated on this drawing are for guidance only. No responsibility is taken for their accuracy.

This drawing is the property of **Design Workshop Consultant Ltd**. Copyright reserved by them and the drawing is issued on the condition that it is not copied, reproduced, retained or disclosed to any unauthorized person, either wholly or in part without the consent in writing of **Design Workshop Consultant Ltd**.

Site Address:

80, Ryefield Avenue,
Uxbridge,
UB10 9BZ.


Title:

Proposed Elevations

Scale: 1:100

Paper Size: A3

Rev Date Comments

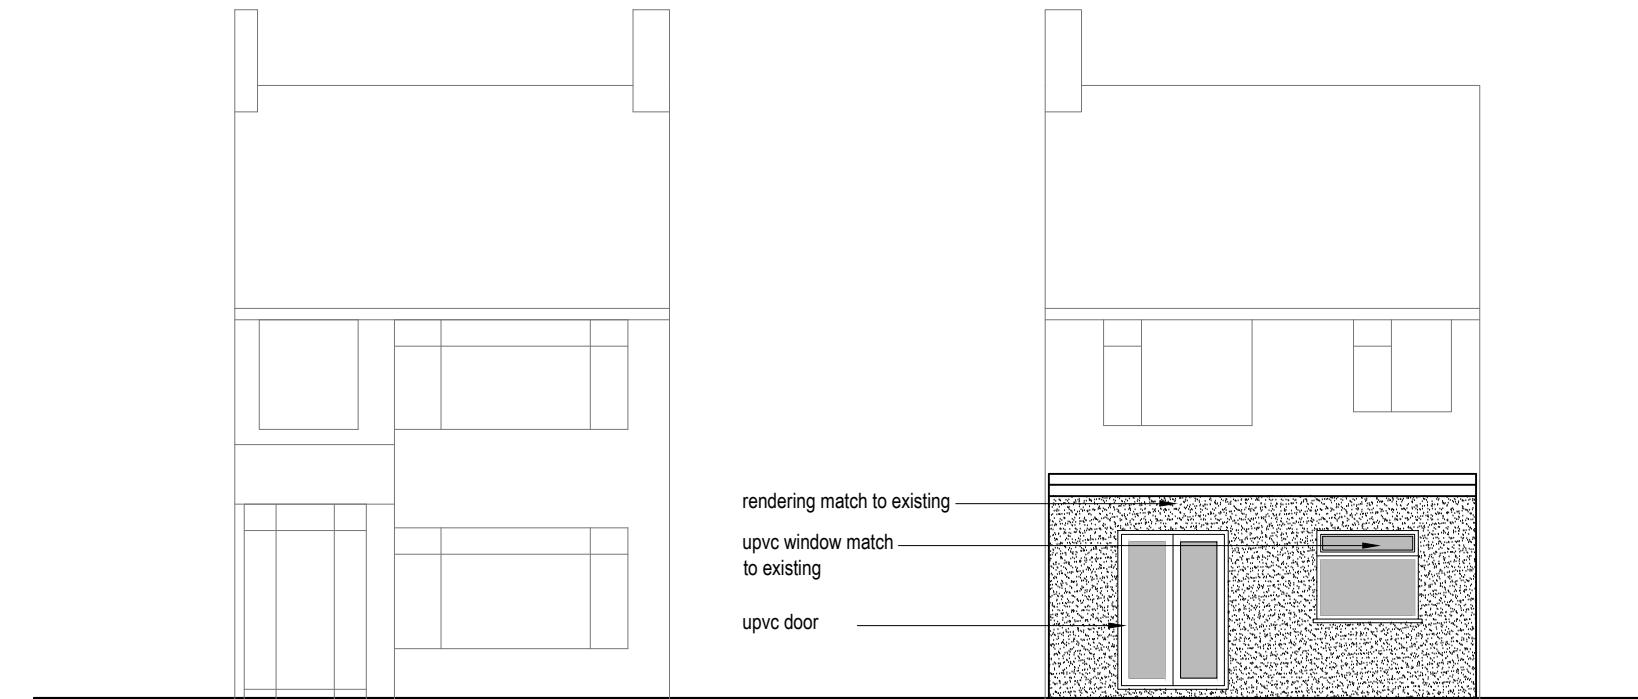


Front Elevation

0 1 2 3 4 5
metres 1:100 scale

Rear Elevation

0 1 2 3 4 5
metres 1:100 scale

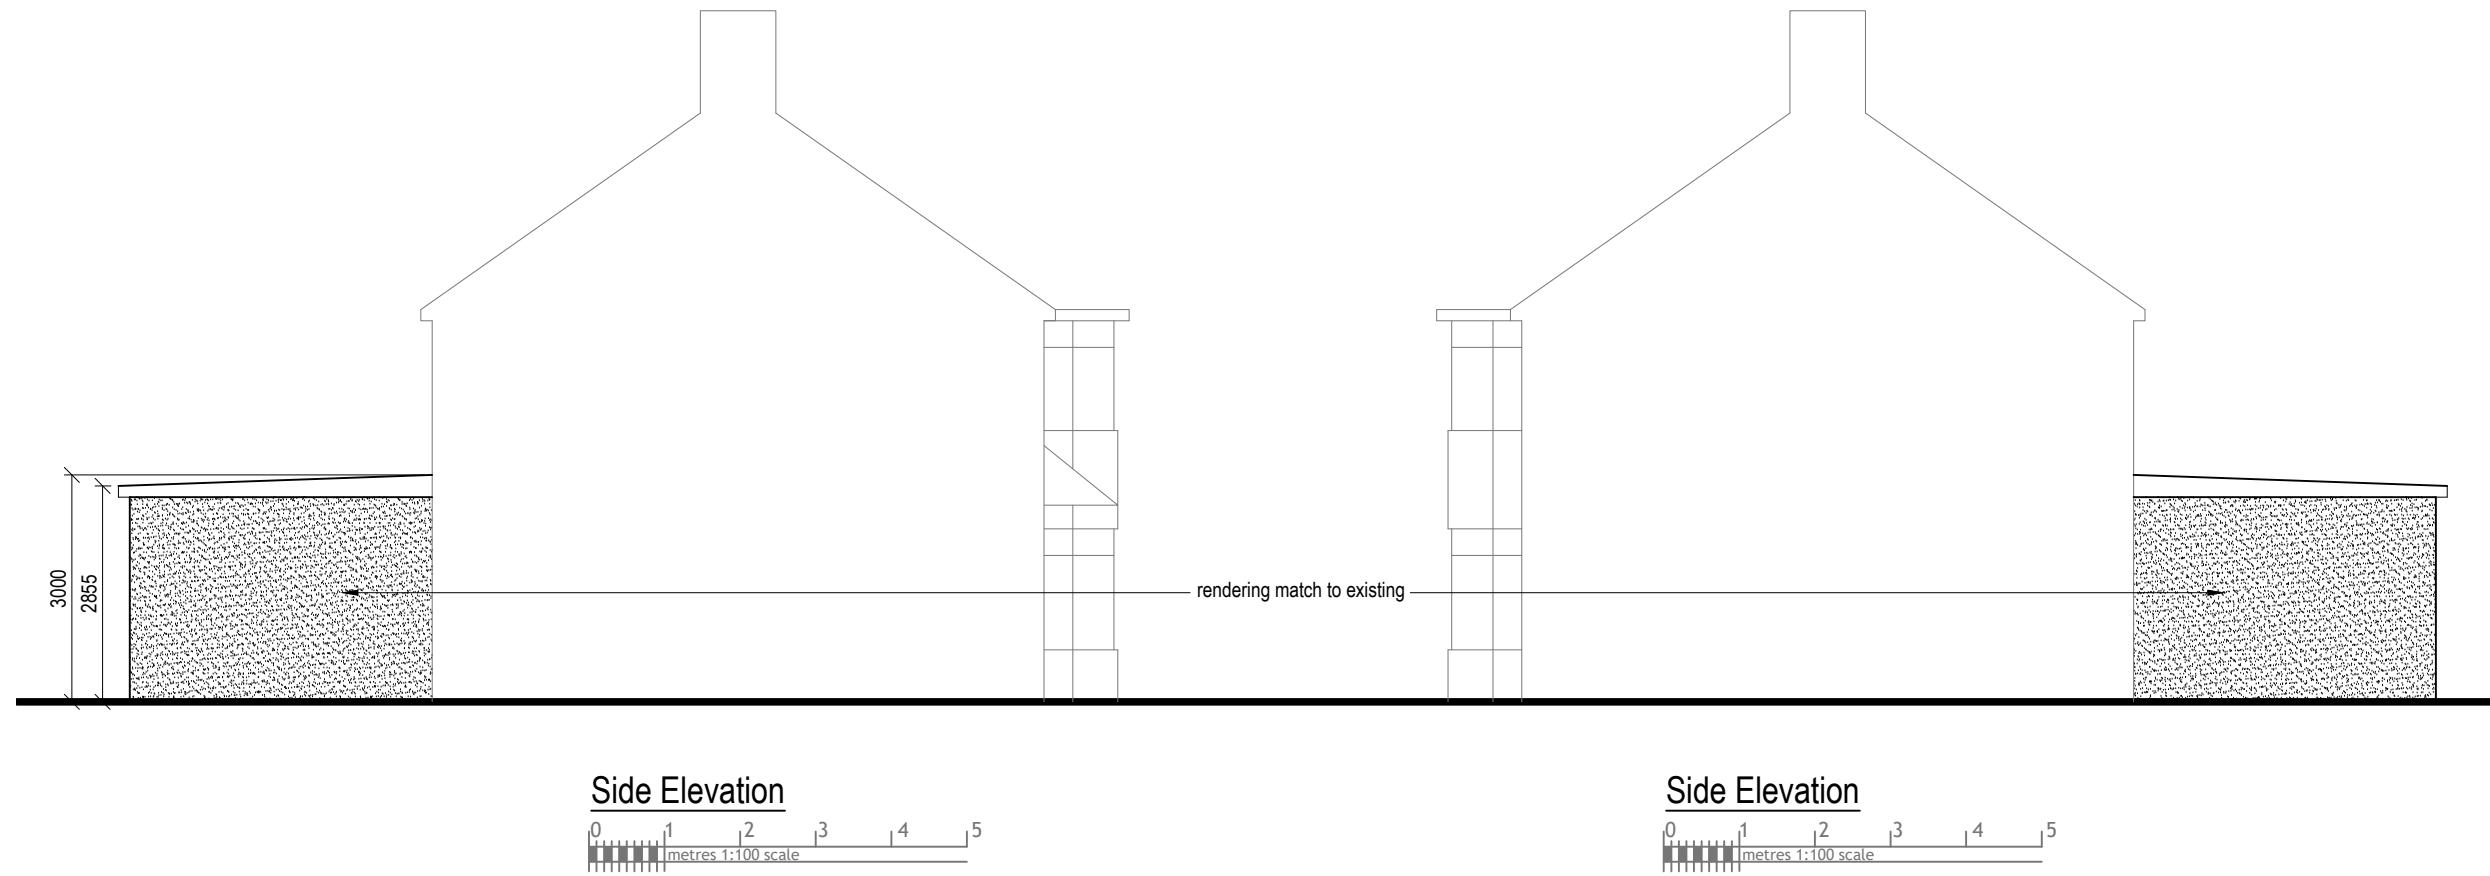

Side Elevation

0 1 2 3 4 5
metres 1:100 scale

Side Elevation


0 1 2 3 4 5
metres 1:100 scale

Drawn By: MP

Job Ref: 22050

Date: May 2022

Drawing No. PA - 04

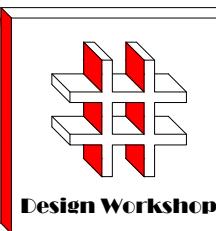

Design Workshop

Dimensions to be verified on site.
DO NOT SCALE FROM THIS DRAWING.
Any areas indicated on this drawing are for guidance only. No responsibility is taken for their accuracy.

This drawing is the property of **Design Workshop Consultant Ltd**. Copyright reserved by them and the drawing is issued on the condition that it is not copied, reproduced, retained or disclosed to any unauthorized person, either wholly or in part without the consent in writing of **Design Workshop Consultant Ltd**.

Site Address:

80, Ryefield Avenue,
Uxbridge,
UB10 9BZ.


Title:

Existing Elevations

Scale: 1:100


Paper Size: A3

Rev Date Comments

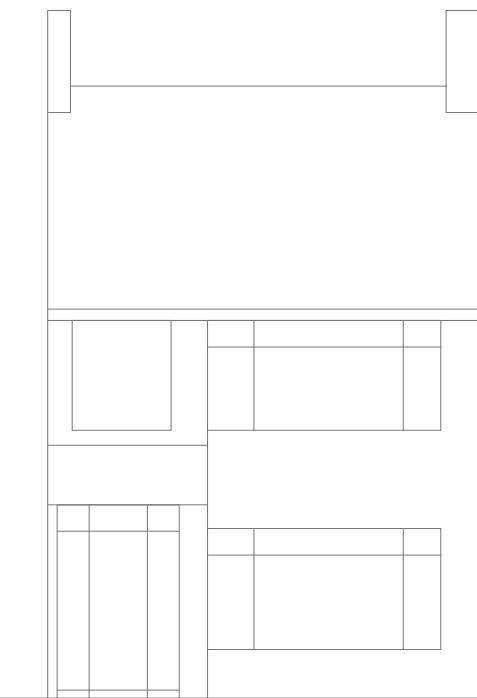


Front Elevation

0 1 2 3 4 5
metres 1:100 scale

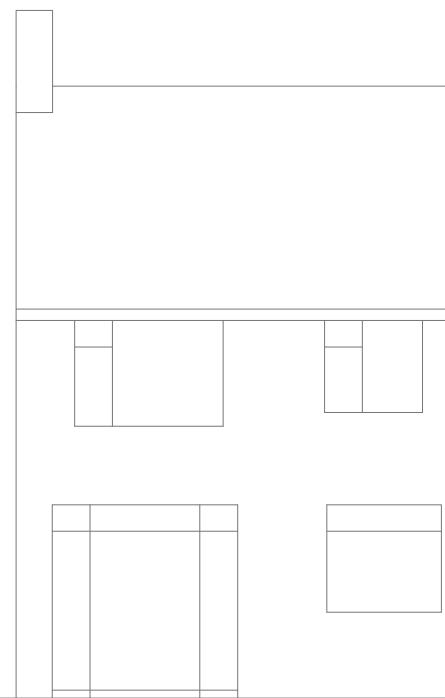


Rear Elevation

0 1 2 3 4 5
metres 1:100 scale

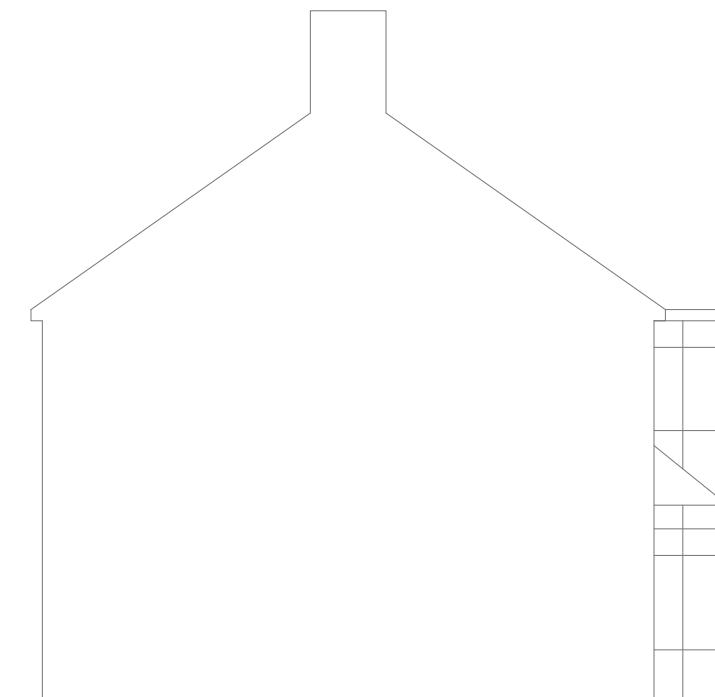

Side Elevation

0 1 2 3 4 5
metres 1:100 scale

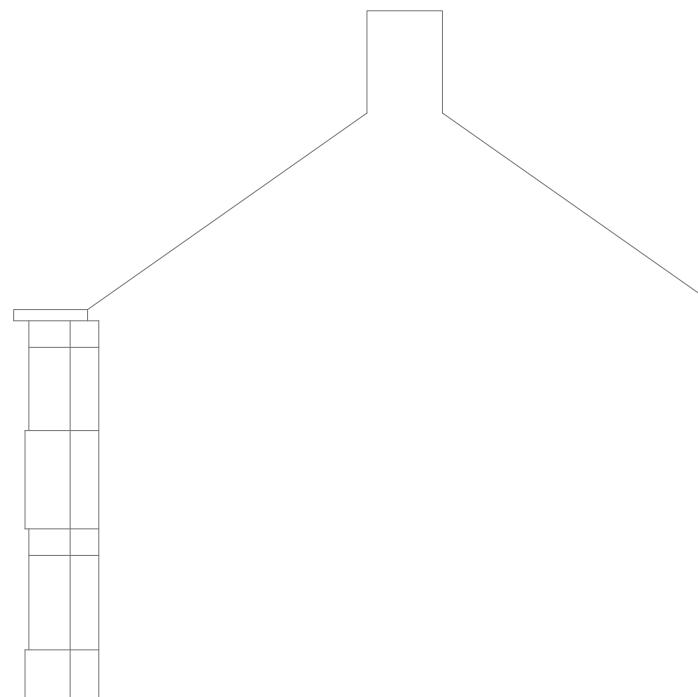

Side Elevation


0 1 2 3 4 5
metres 1:100 scale

Drawn By: MP

Job Ref: 22050


Date: May 2022

Drawing No. PA - 03

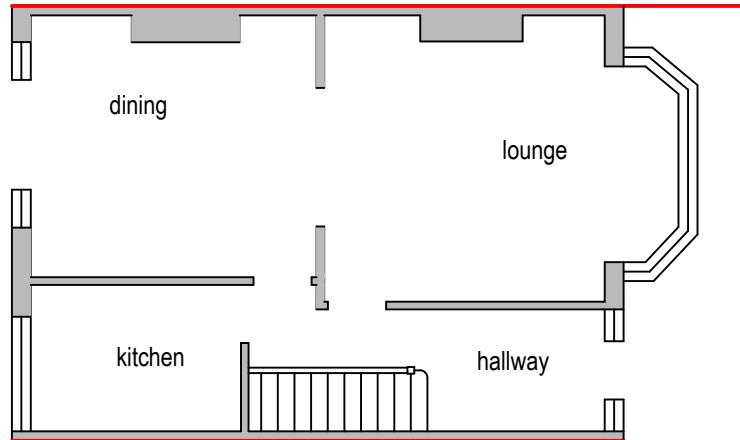


Existing Ground Floor Plan

0 1 2 3 4 5
metres 1:100 scale

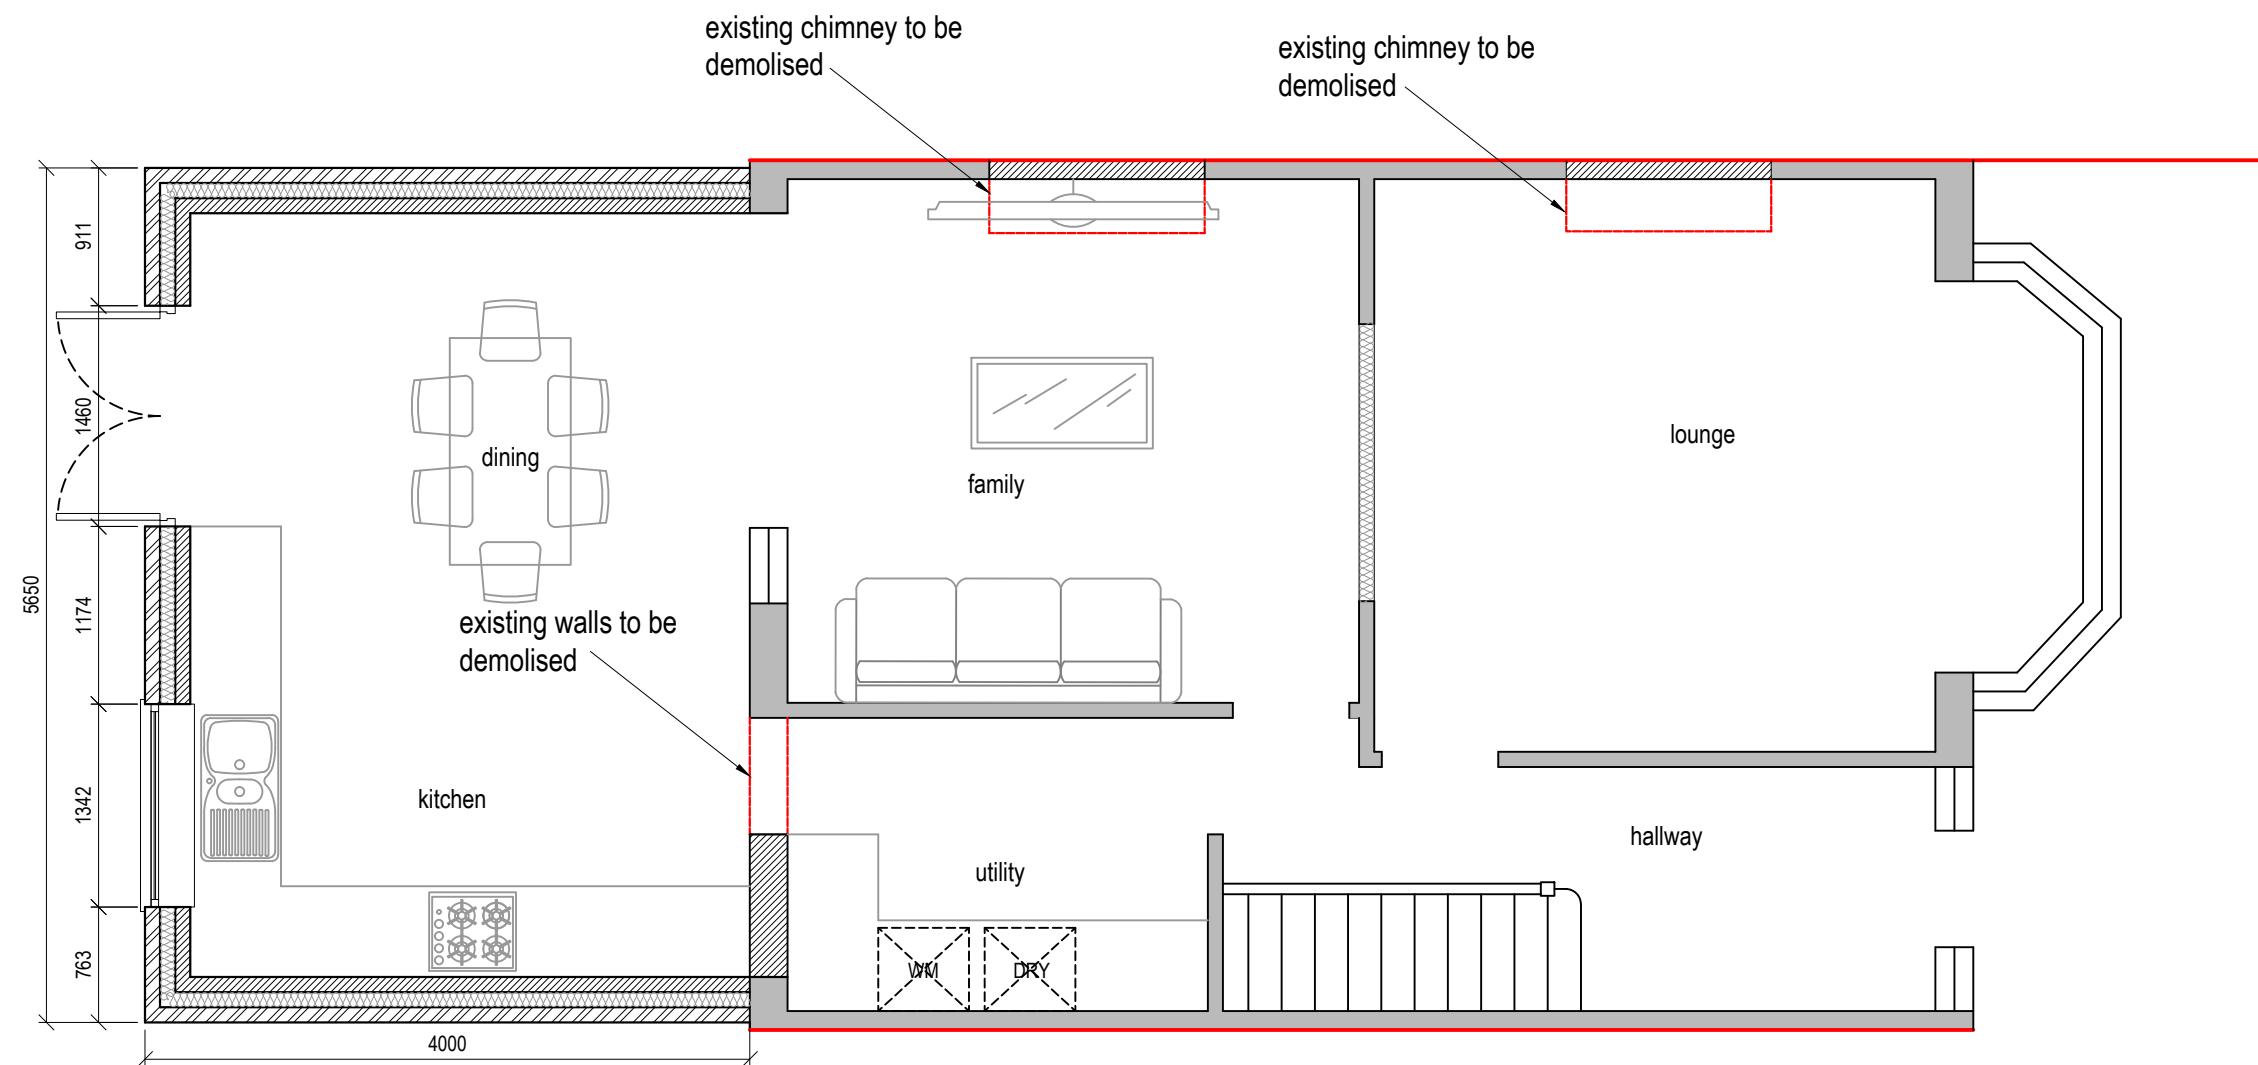

Proposed Ground Floor Plan

0 0.5 1.0 1.5 2.0 2.5
metres 1:50 scale

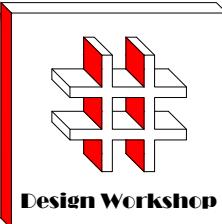

Dimensions to be verified on site.
DO NOT SCALE FROM THIS DRAWING.
Any areas indicated on this drawing are for guidance only.
No responsibility is taken for their accuracy.

This drawing is the property of **Design Workshop Consultant Ltd**. Copyright reserved by them and the drawing is issued on the condition that it is not copied, reproduced, retained or disclosed to any unauthorized person, either wholly or in part without the consent in writing of **Design Workshop Consultant Ltd**.

Site Address:

80, Ryefield Avenue,
Uxbridge,
UB10 9BZ.

Title:


Existing & Proposed Ground Floor Plans

Scale: 1:50, 1:100

Paper Size: A3


Rev Date Comments

Drawn By: MP
Job Ref: 22050
Date: May 2022
Drawing No. PA - 02

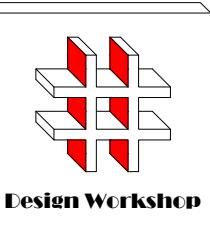

Design Workshop

Proposed Extension

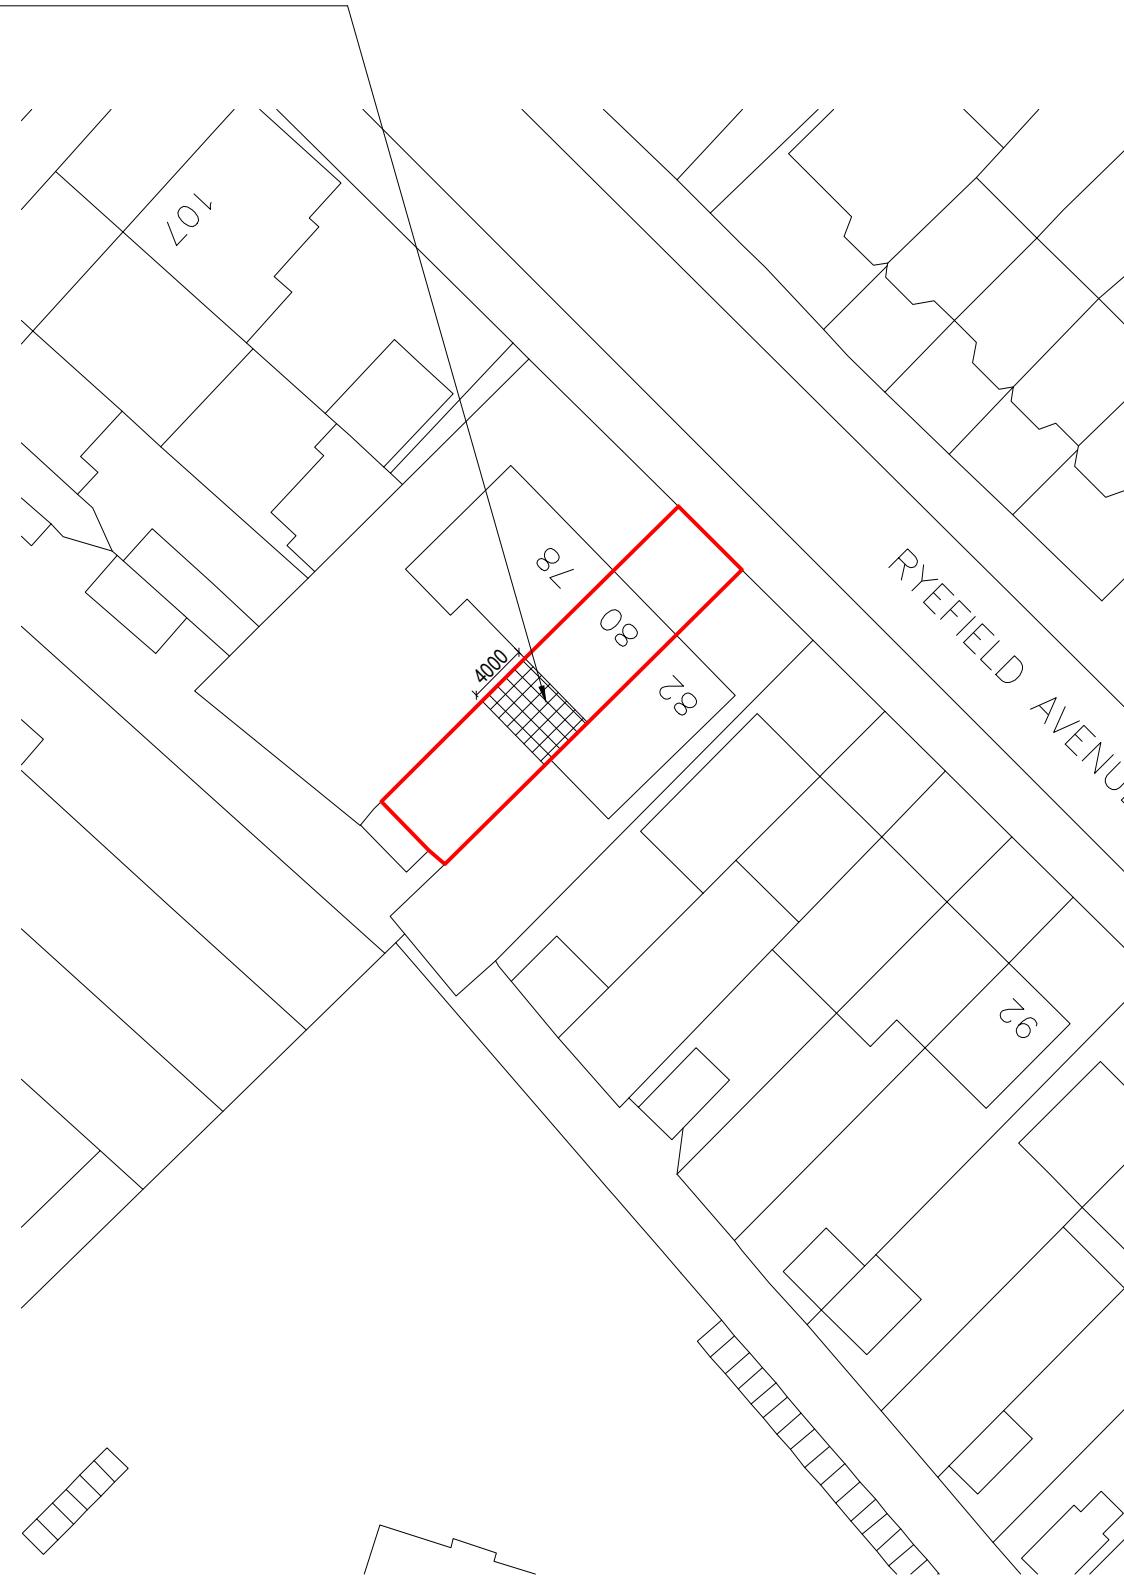

Block Plan

0 5 10 15 20 25
metres 1:500 scale



Site Location

0 10 20 30 40 50
metres 1:1250 scale

Dimensions to be verified on site.
DO NOT SCALE FROM THIS DRAWING.
Any areas indicated on this drawing are for guidance only.
No responsibility is taken for their accuracy.


This drawing is the property of **Design Workshop Consultant Ltd**. Copyright reserved by them and the drawing is issued on the condition that it is not copied, reproduced, retained or disclosed to any unauthorized person, either wholly or in part without the consent in writing of **Design Workshop Consultant Ltd**.

Site Address:

80, Ryefield Avenue,
Uxbridge,
UB10 9BZ.

Title:

Block and Location
Plans

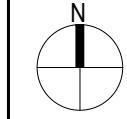

Scale: 1:500, 1:1250

Paper Size: A3

Rev Date Comments

Drawn By: MP
Job Ref: 22050
Date: May 2022
Drawing No. PA - 01