





FRONT ELEVATION

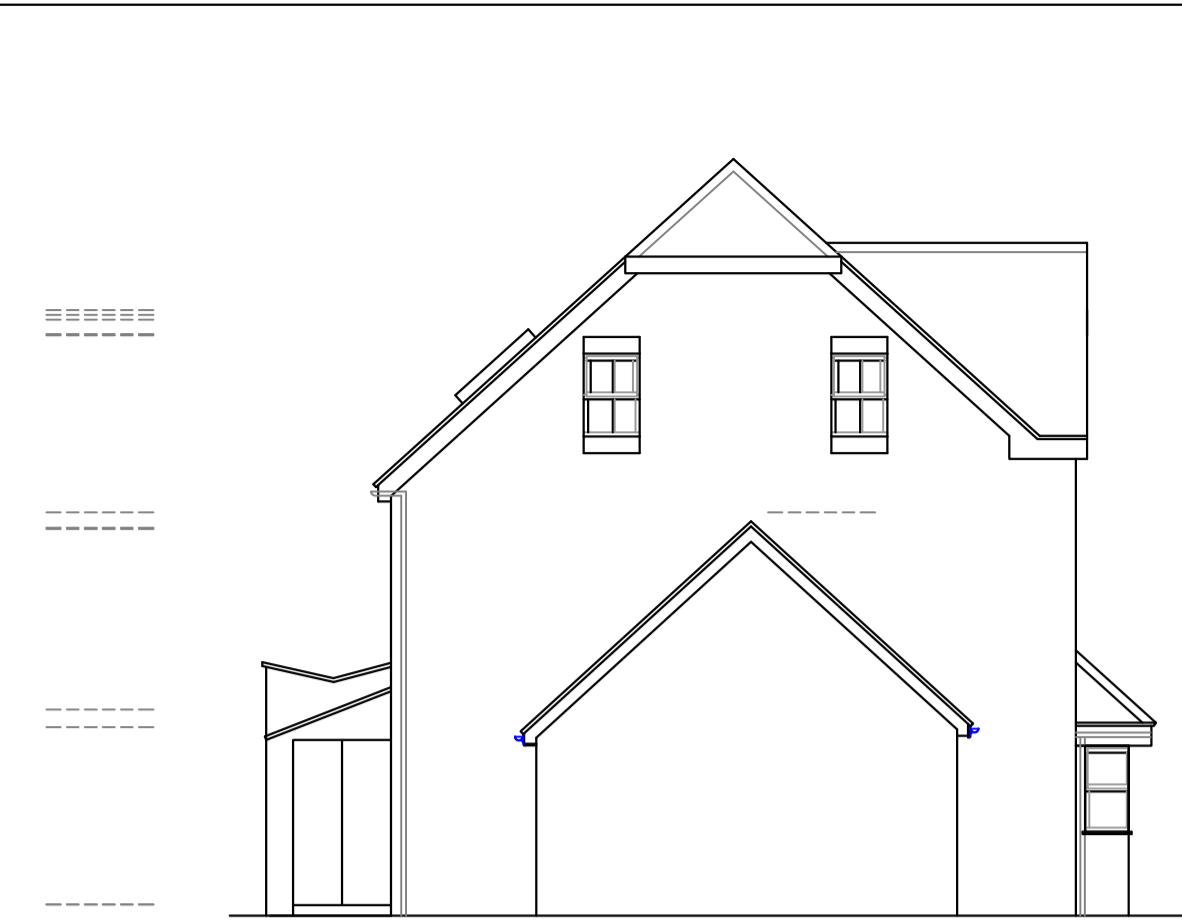

SIDE ELEVATION




REAR ELEVATION

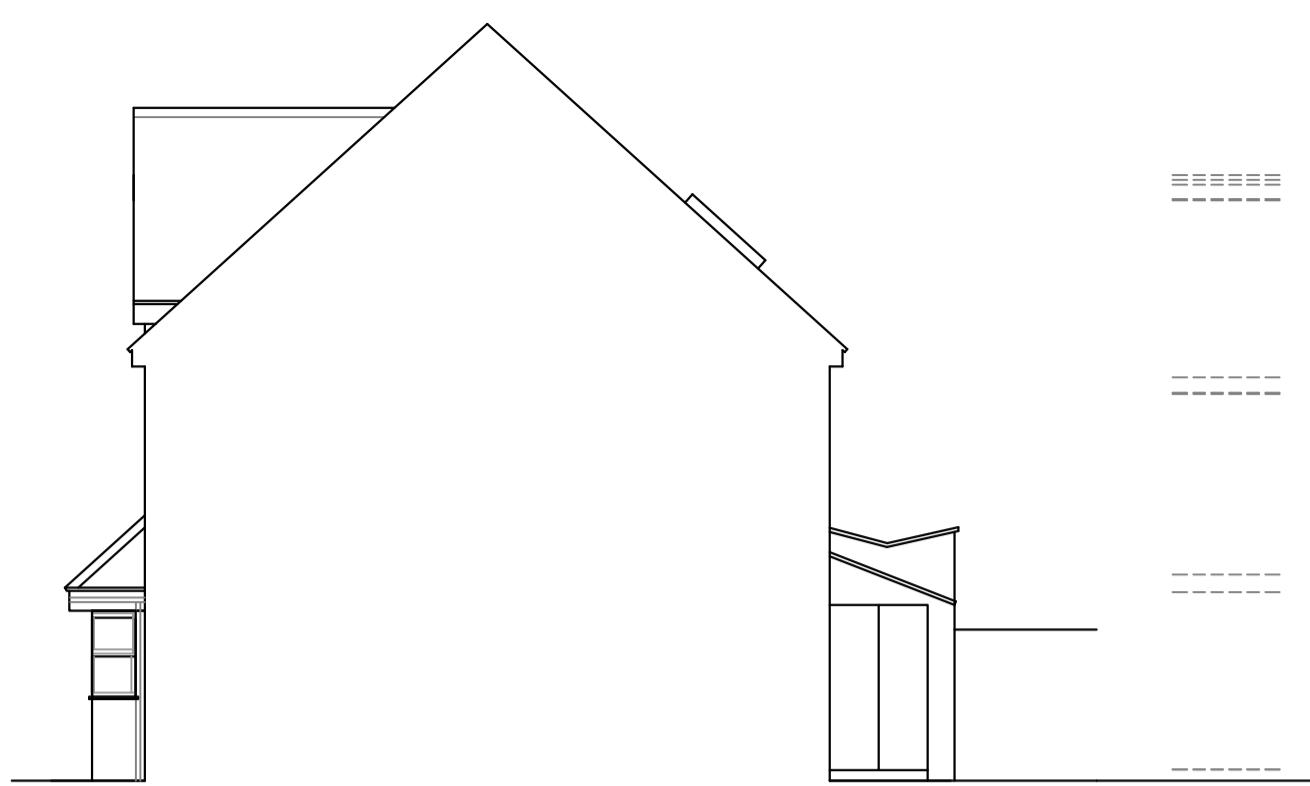


PARTY SIDE ELEVATION

1. Do not scale from this drawing.
2. All dimensions to be checked on site before ordering materials or commencing work.
3. In case of discrepancies in drawings, calculations or details refer to AVA Home Design Ltd for clarification: Unilateral decisions by contractors will not be accepted.
4. For any information not covered by this drawings refer to AVA Home Design Ltd for clarification: Unilateral decisions by contractors will not be accepted.
5. The contractor must ensure that work is being carried out to the latest revisions of all the working drawings.
6. It is the contractors responsibility to inform the Local Authority that work commence on site, and at all present stages of work. All to the District Surveyors satisfaction.
7. If work commences on site before full plans approval has been given, AVA Home Design Ltd accept no responsibility for additional work or materials that the District Surveyor may require.
8. This drawing and any copies produced there from remain the copyright and property of AVA Home Design Ltd. It may be reproduced by AVA Home Design Ltd. All copies must be returned to AVA Home Design Ltd if demanded.


By using this drawing the user and his or her employer signify their agreement of the above terms and conditions.

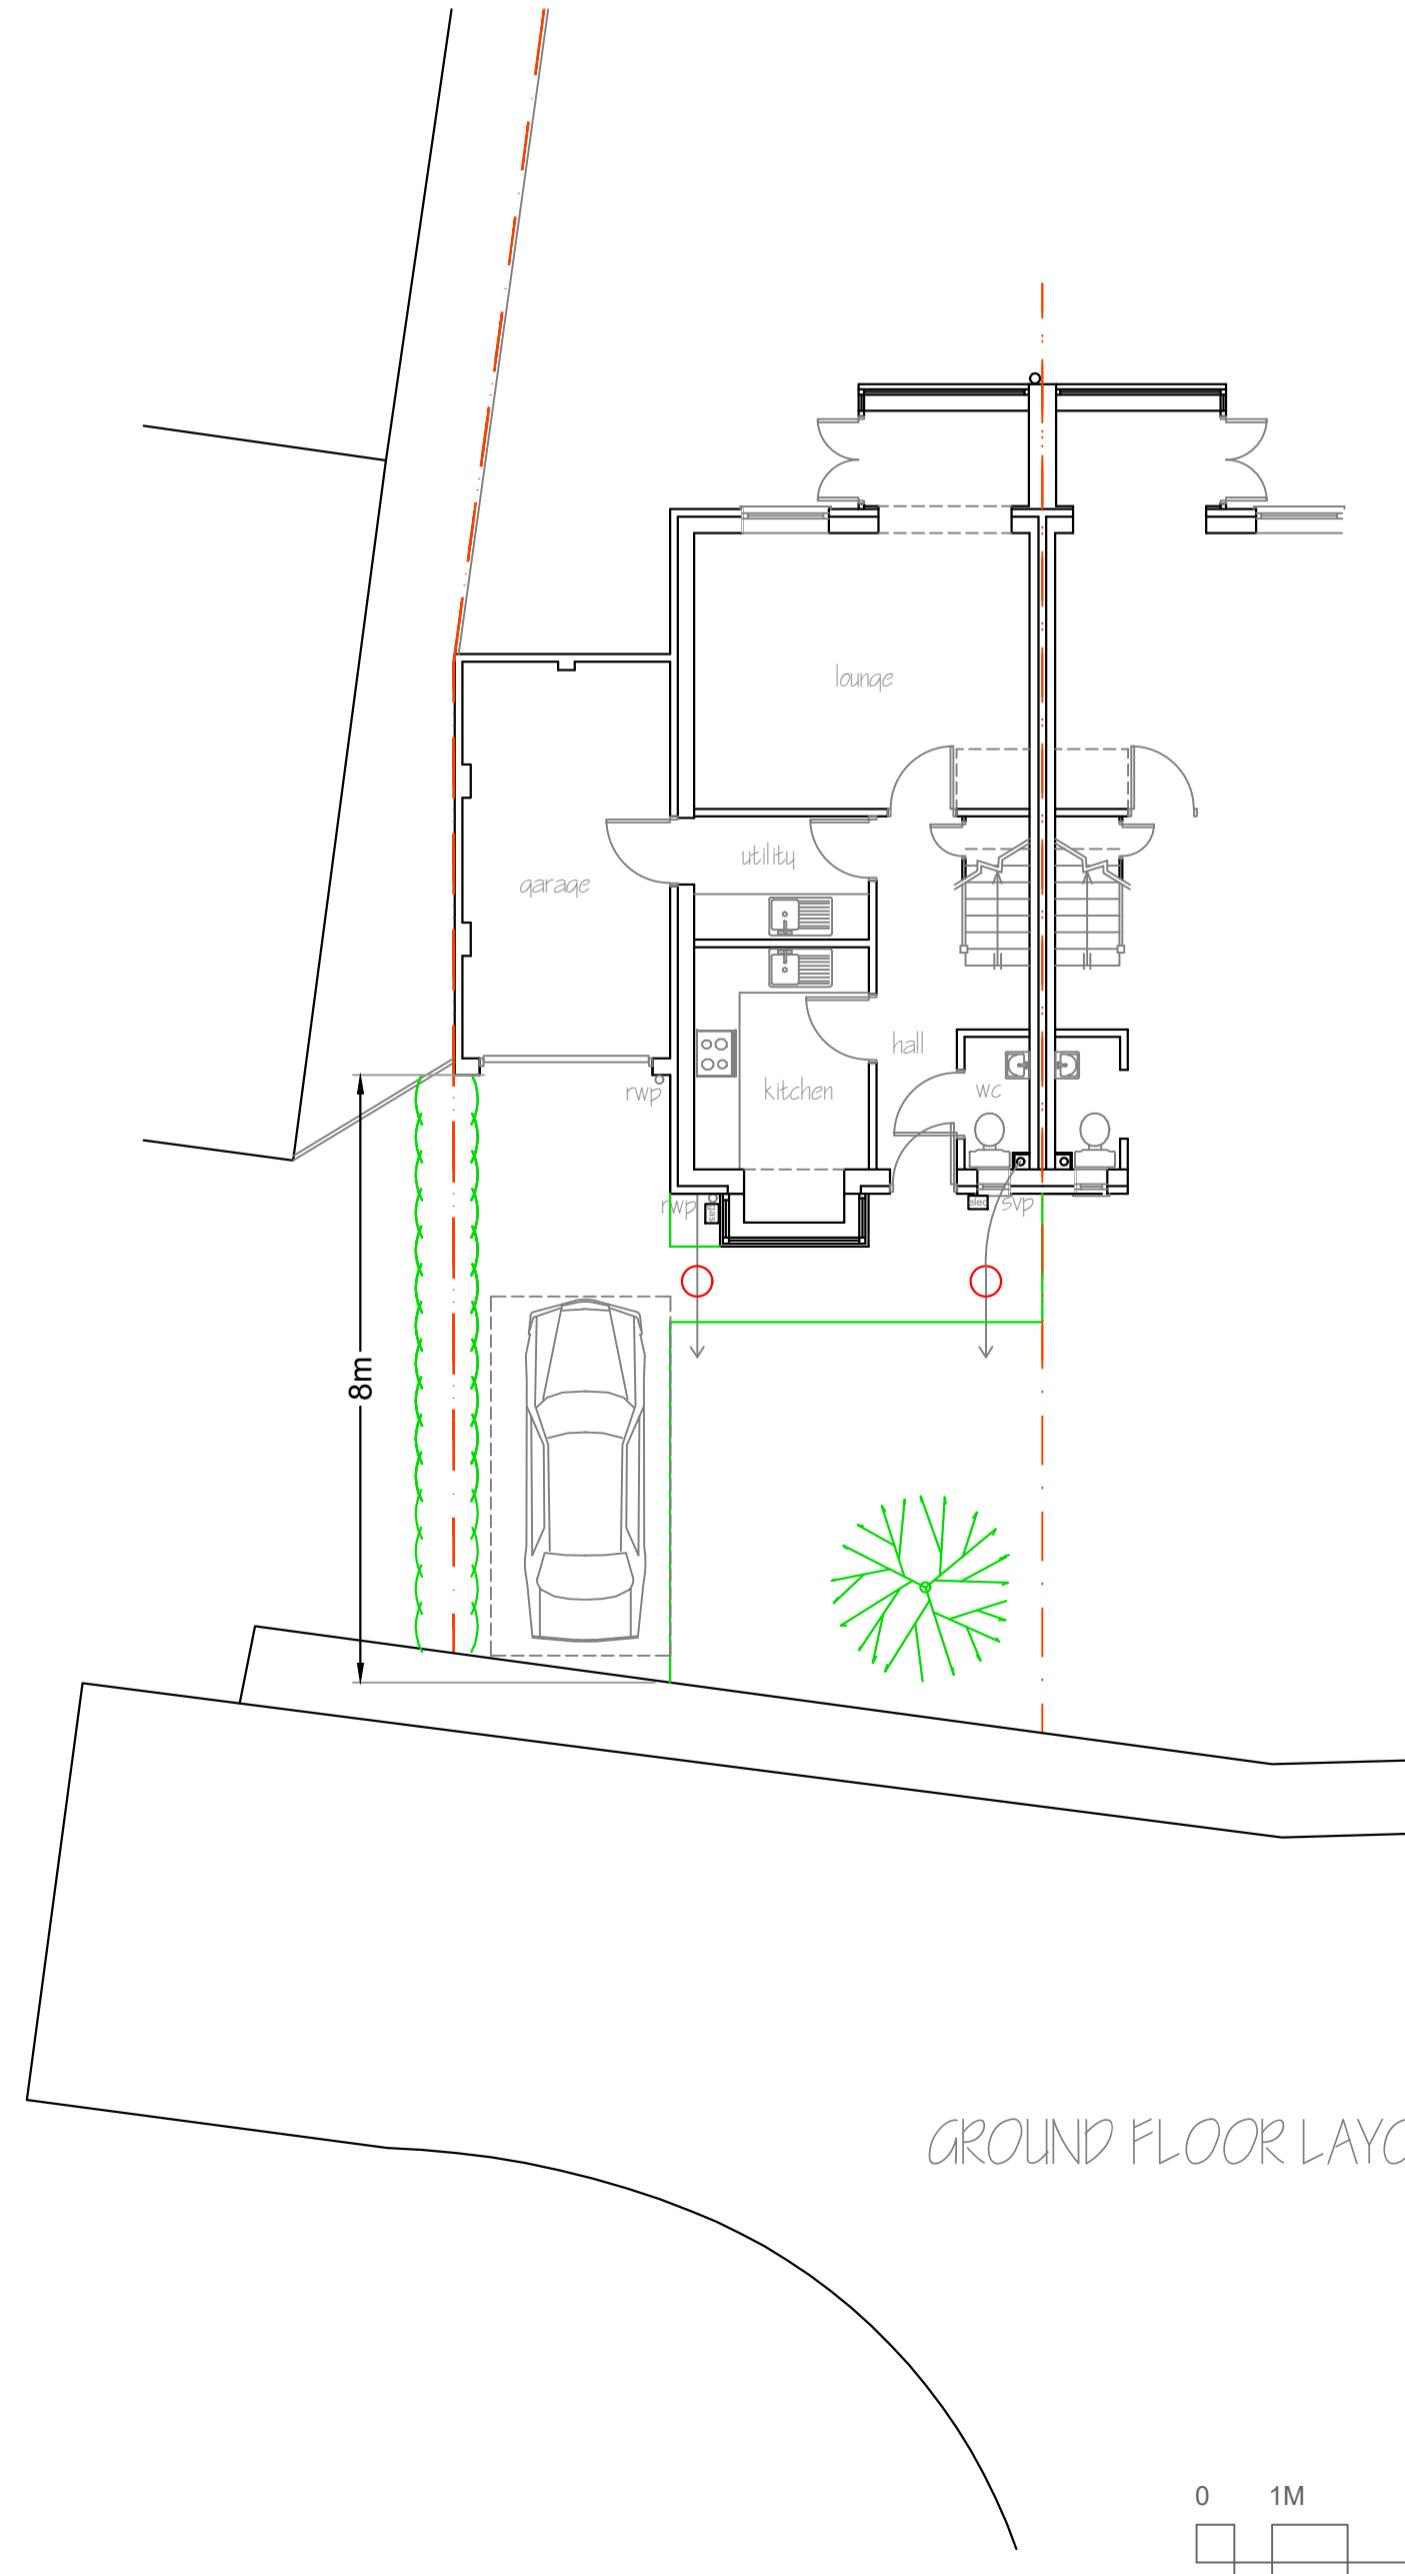

GROUND FLOOR LAYOUT

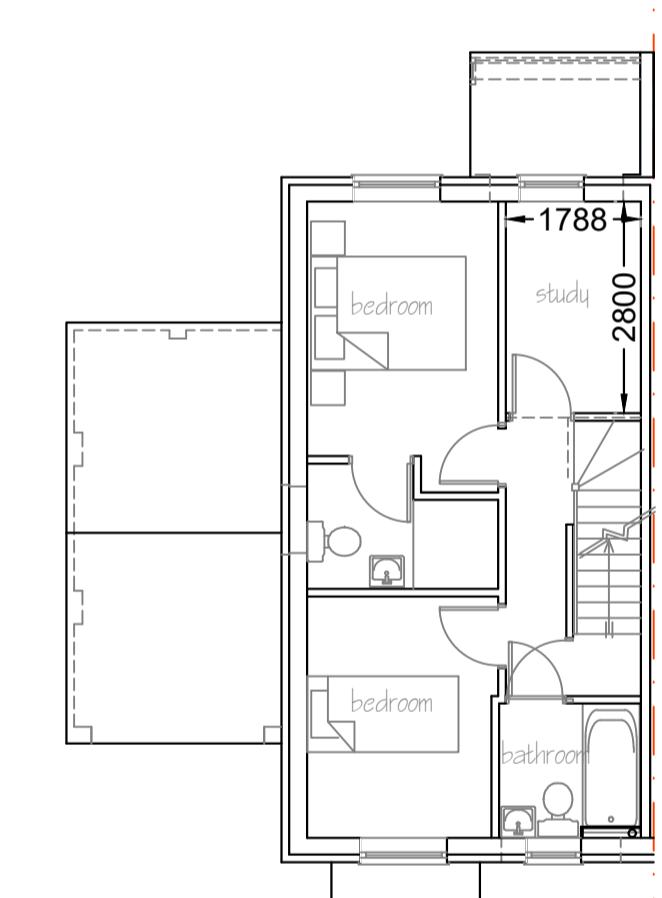

FIRST FLOOR LAYOUT

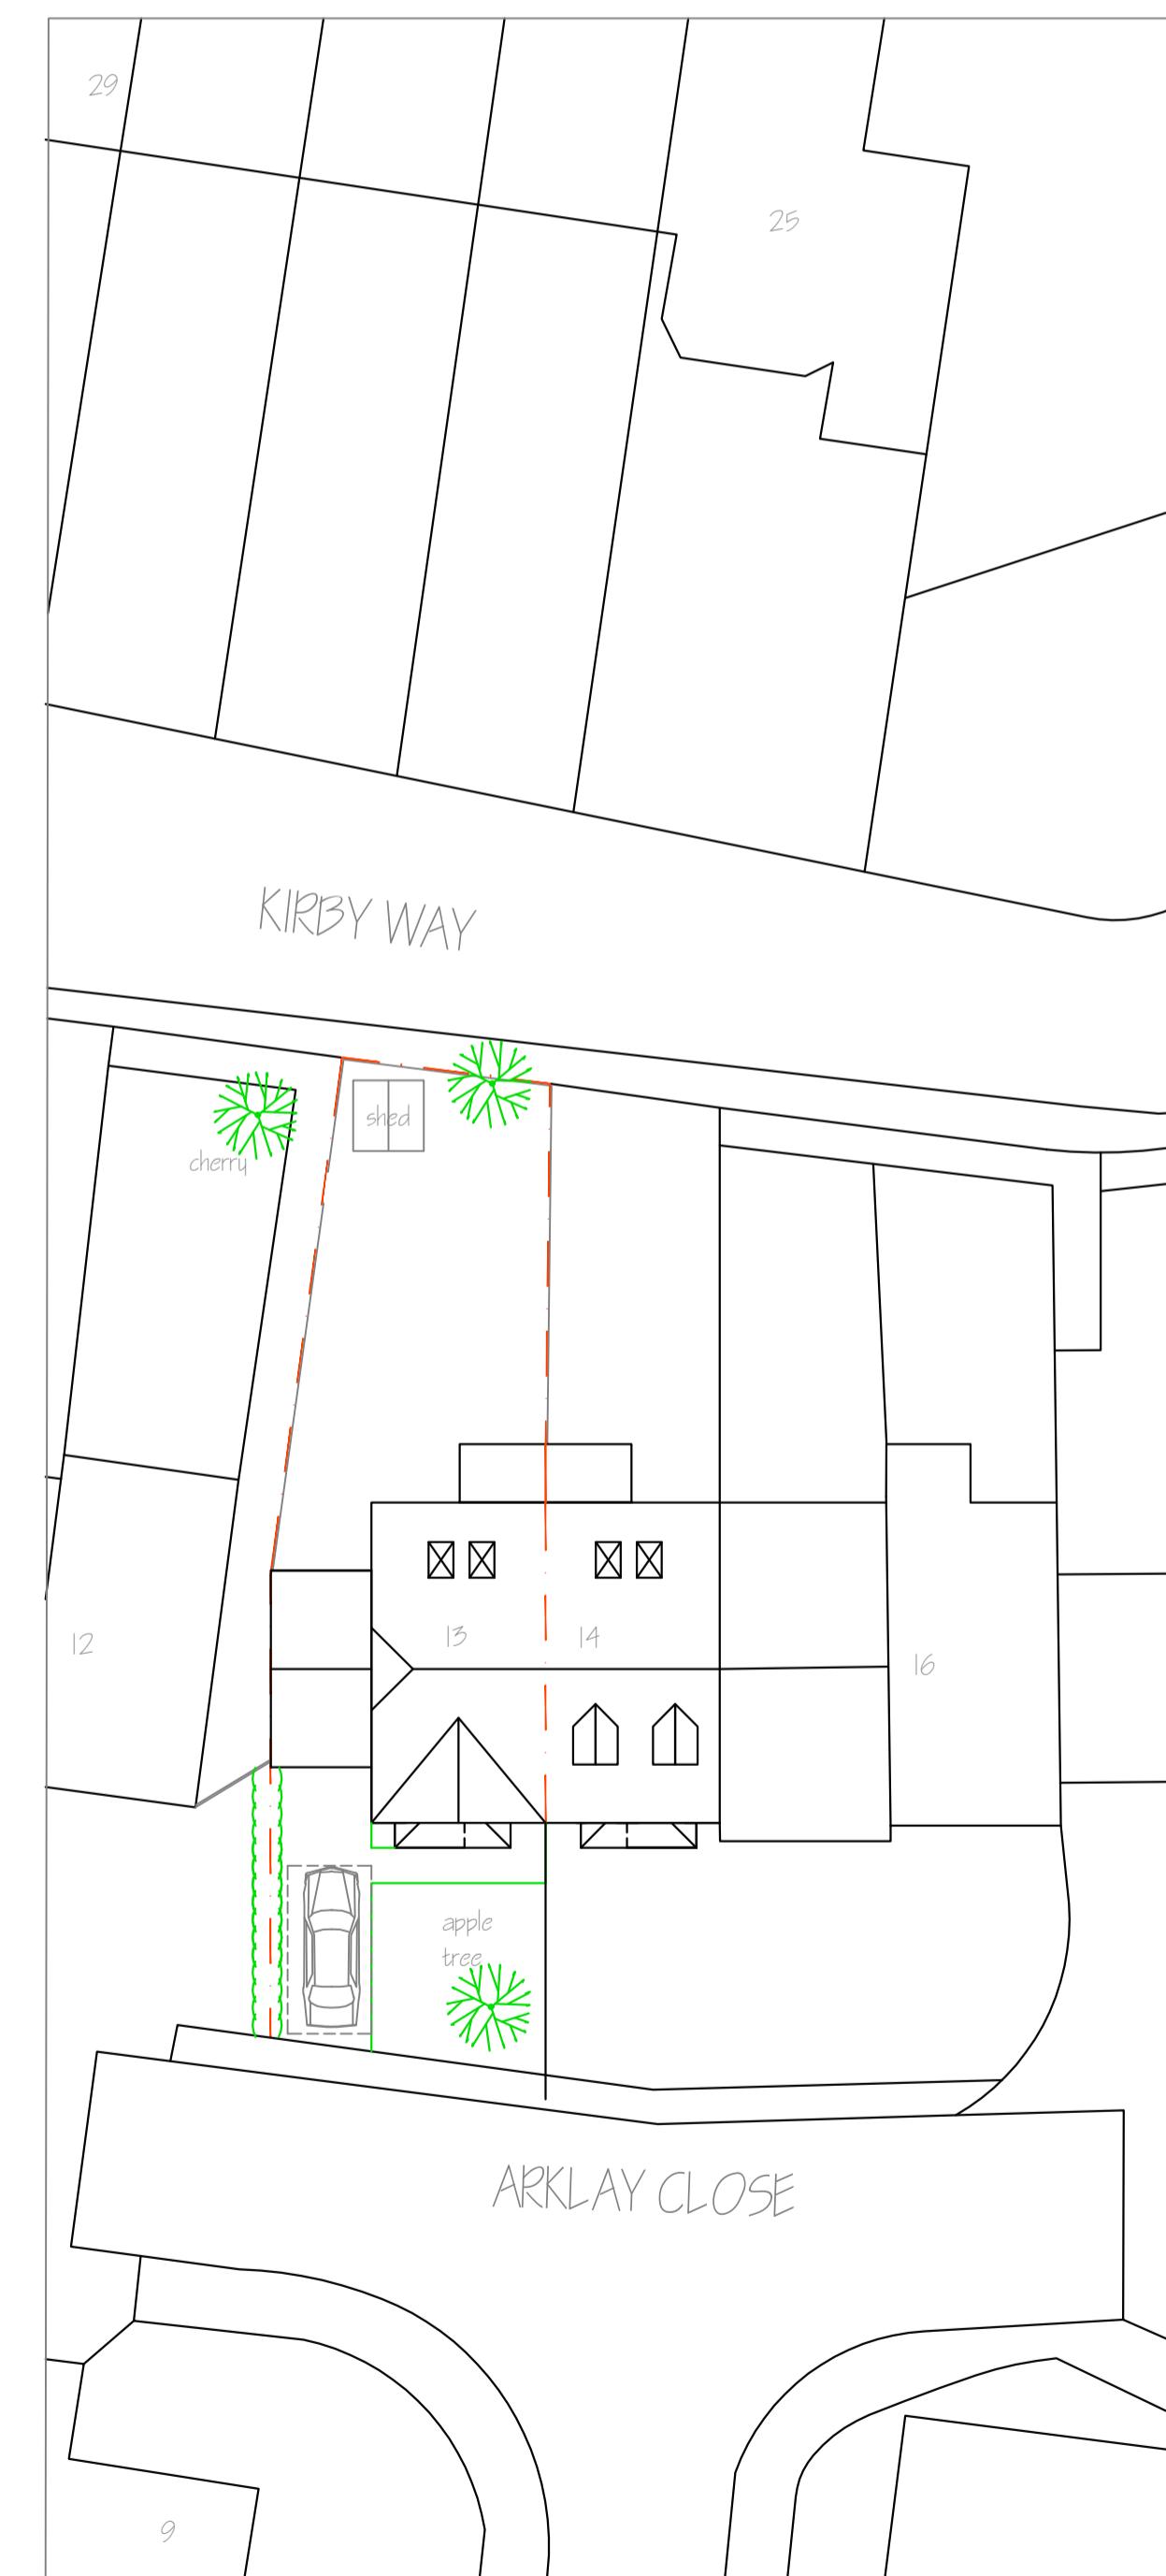

BLOCK PLAN
SCALE:1-200

| rev no | rev date | info |
|--------------------------------------|-------------------------|-----------|
| 13 ARKLAY CLOSE, UXBRIDGE UB8 3WP | | |
| EXISTING LAYOUT | A551-P-01 | 1:100(A1) |
| Drawn by: SK | Date of issue: APR 2022 | |

AVA home design

07939592128 sevda@avahomedesign.co.uk