


© COPYRIGHT

All rights in this drawing are the property of SAR Engineering and the drawings should not be copied in whole or in part or articles made from the drawings without prior written consent of SAR Engineering

Scale Bar
0 0.5 1 2 3 4m
SCALE 1:50

Scale Bar & North Arrow
0 1 2 4 6 8m
SCALE 1:100

Scale Bar
0 25 50 75 100
SCALE 1:1250

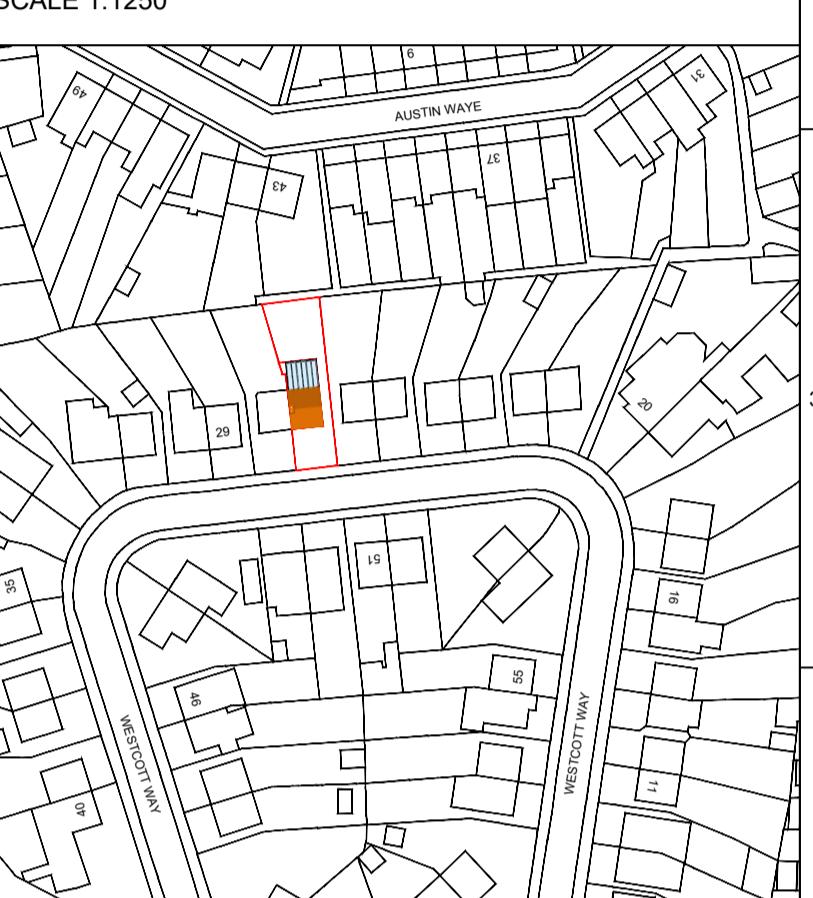

Notes / Key
— DENOTES SITE BOUNDARY

PL1	15.07.2022	SR	PLANNING APPLICATION
REV	DATE	BY	CHK

Client Name

JAYNE KEEN

Project Name

27 WESCOTT WAY

UXBRIDGE

UB8 2RE

Drawing Title


PROPOSED GENERAL ARRANGEMENTS
AND ELEVATIONS

Scale (s)	Date	Drawn	Checked By
AS SHOWN	15.07.2022	S.R	


Drawing Status

PLANNING


Project N°	Drawing N°	Revision
100	A-JK-102	PL1

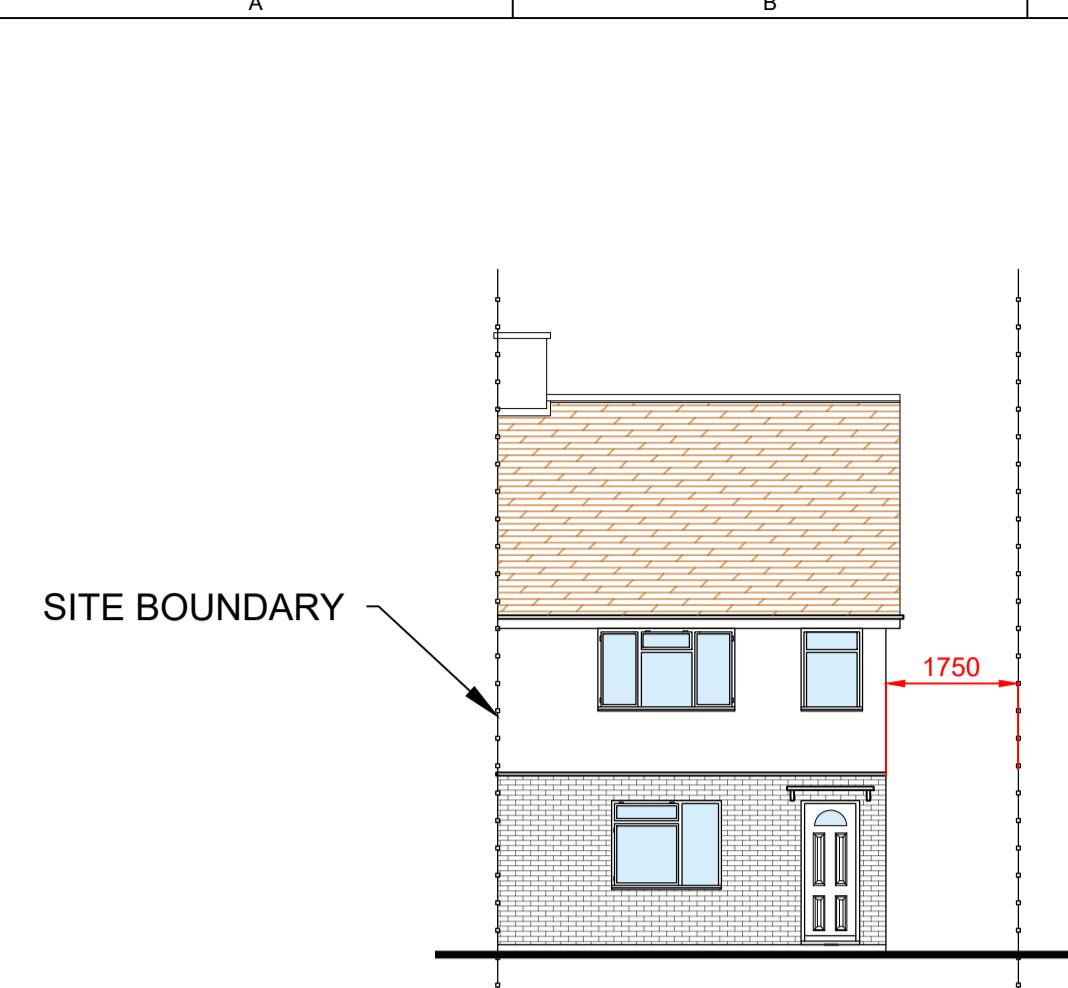

PROPOSED FRONT ELEVATION
SCALE 1:100 @ A1

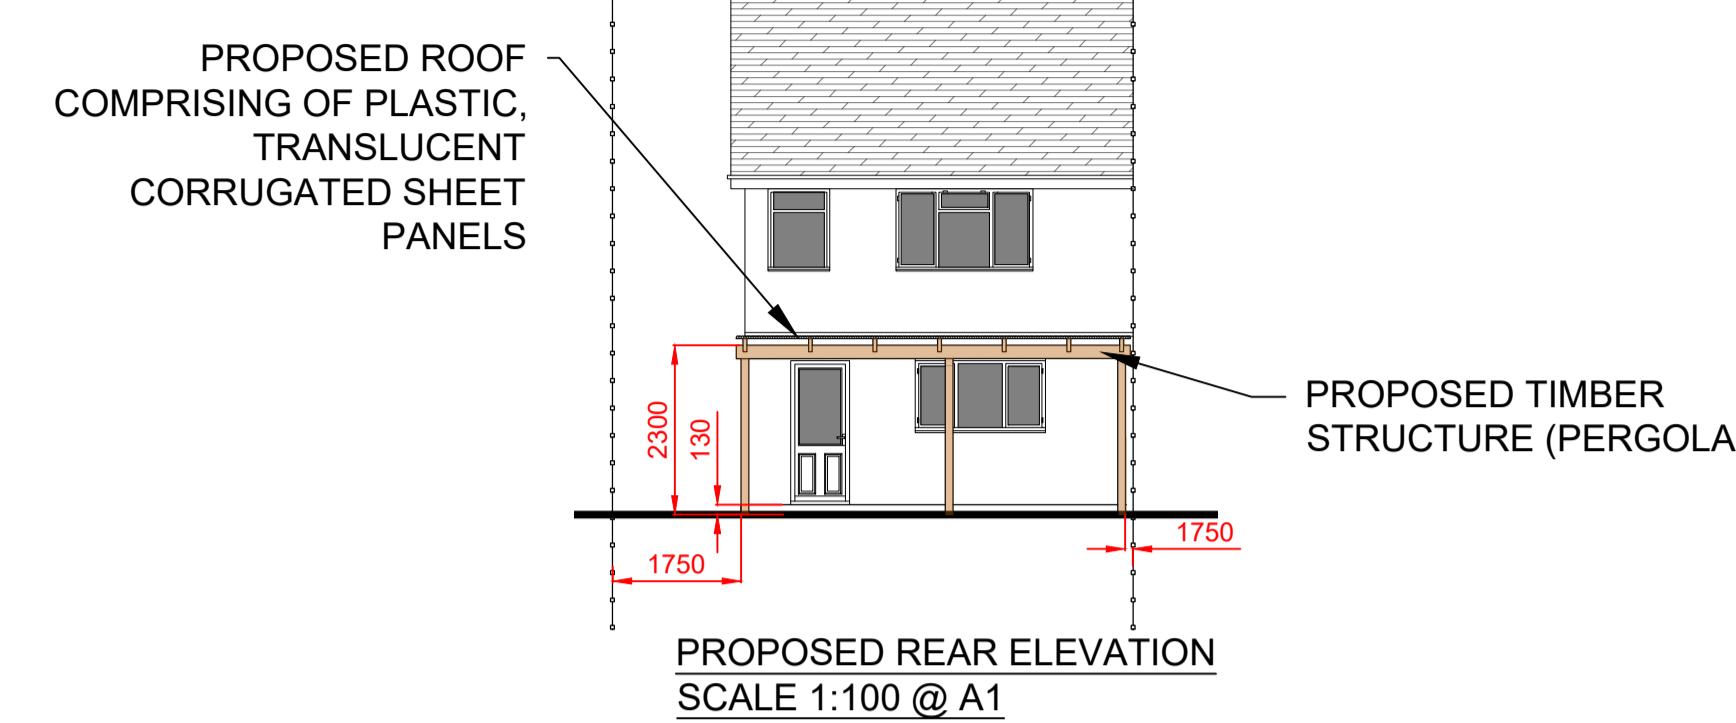


PROPOSED REAR ELEVATION
SCALE 1:100 @ A1

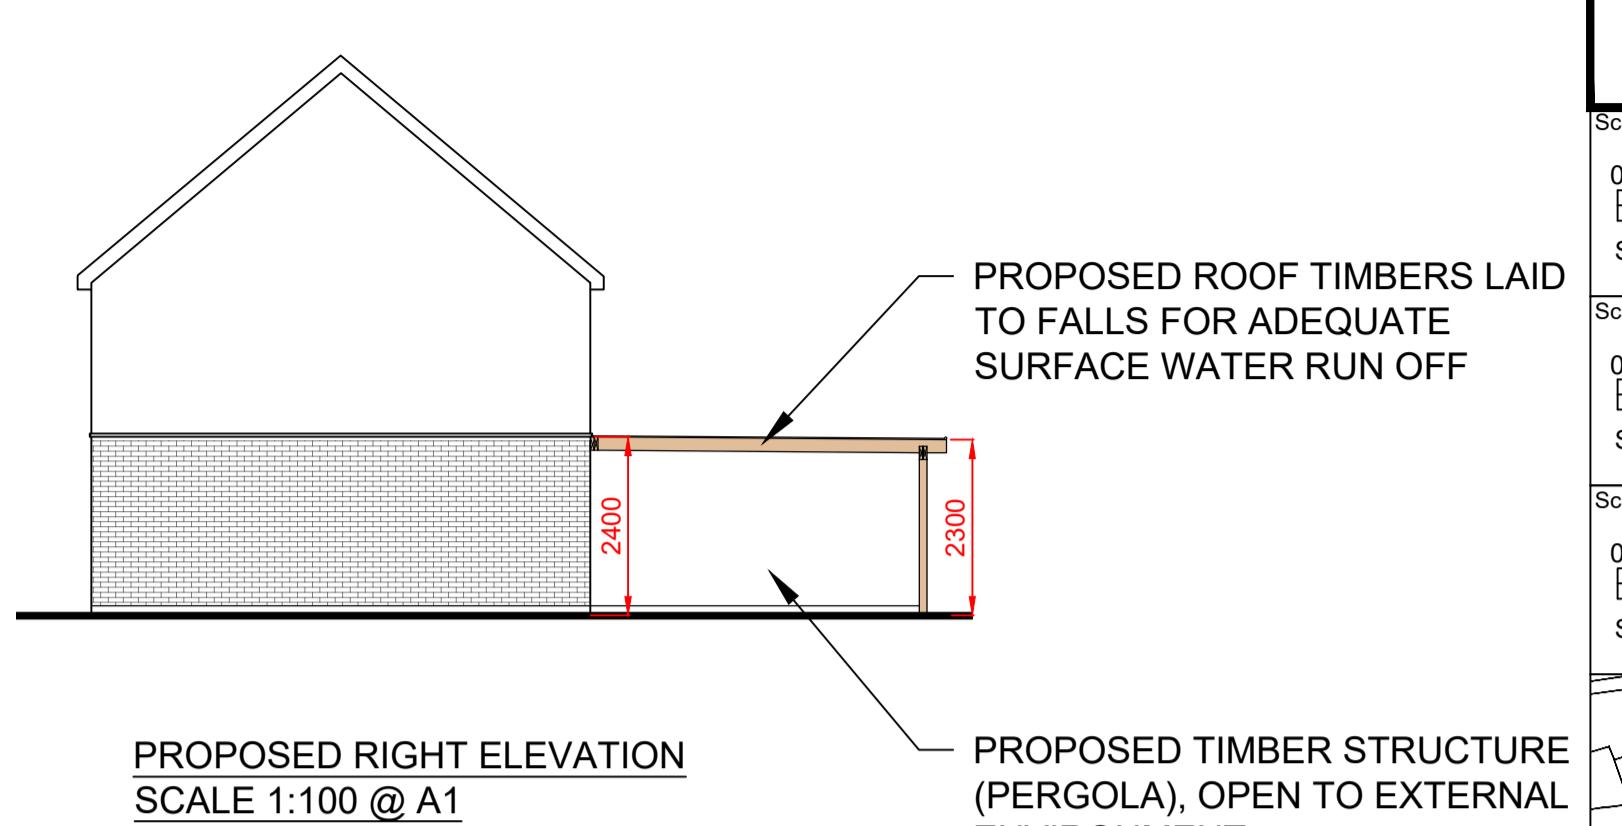

PROPOSED RIGHT ELEVATION
SCALE 1:100 @ A1


PROPOSED ROOF TIMBERS LAID
TO FALLS FOR ADEQUATE
SURFACE WATER RUN OFF

PROPOSED TIMBER STRUCTURE
(PERGOLA), OPEN TO EXTERNAL
ENVIRONMENT

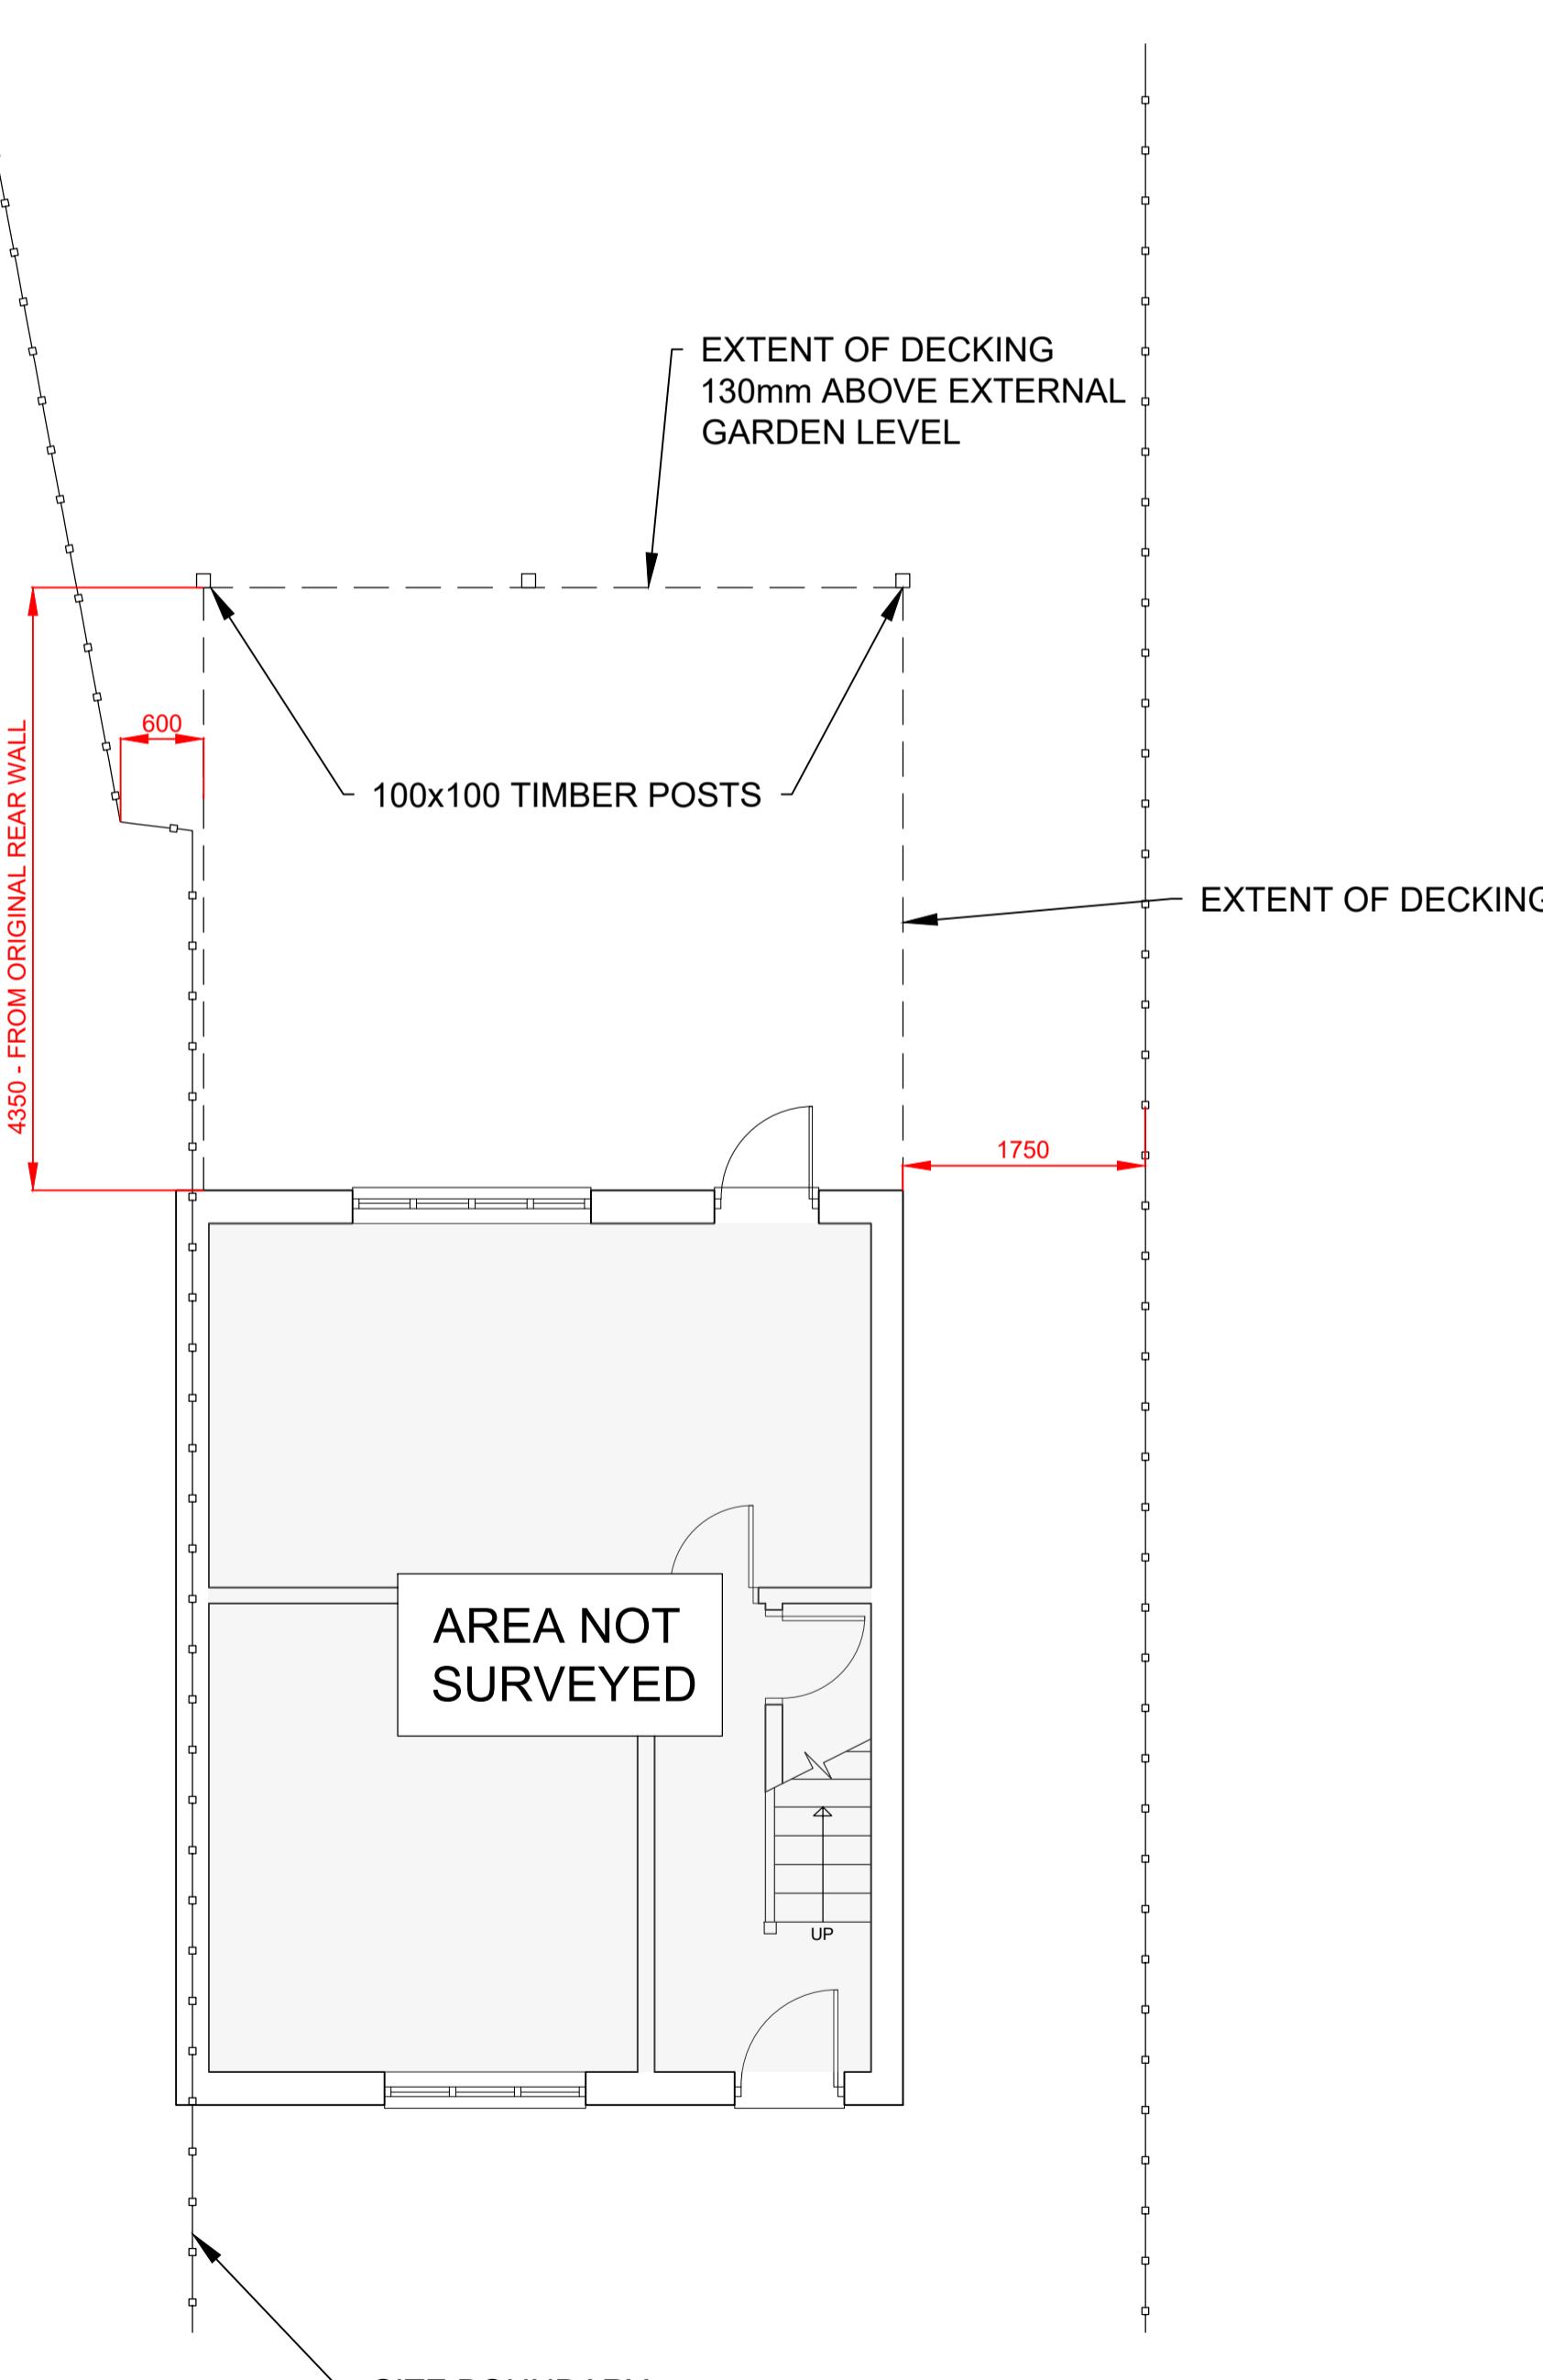

PROPOSED GROUND FLOOR LAYOUT
SCALE 1:50 @ A1

PROPOSED ROOF PLAN
SCALE 1:50 @ A1

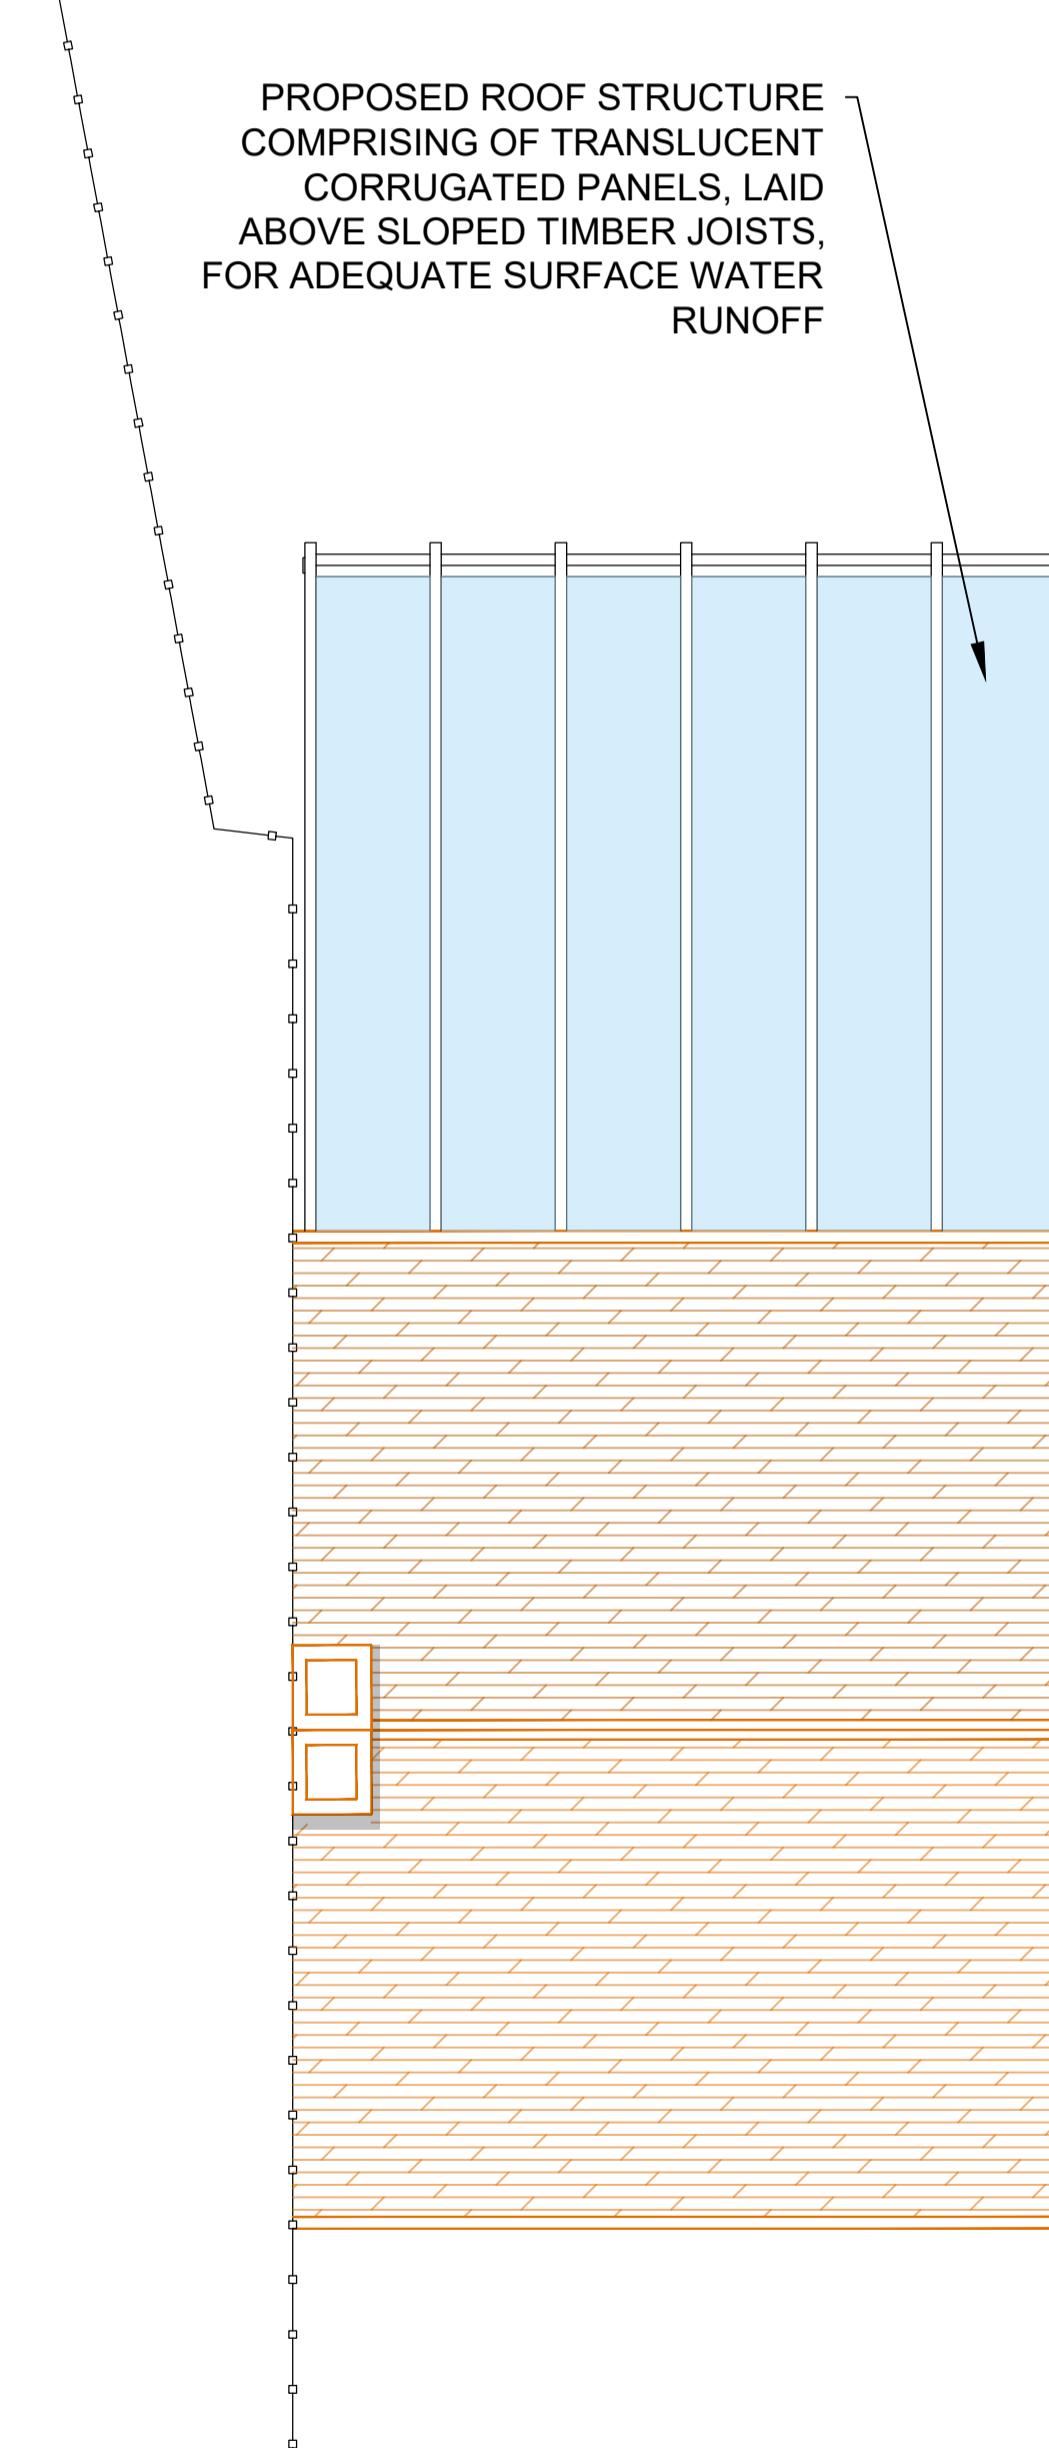

SITE BOUNDARY

A B C D E F G H I J K L