

Dimensions to be verified on site
DO NOT SCALE FROM THIS DRAWING.
Any areas indicated on this drawing are for guidance only.
No responsibility is taken for their accuracy.

This drawing is the property of **Design Workshop Consultant Ltd**. Copyright reserved by them and the drawing is issued on the condition that it is not copied, reproduced, retained or disclosed to any unauthorized person, either wholly or in part without the consent in writing of **Design Workshop Consultant Ltd**.

Site Address:

72, Lynmouth Drive,
Ruislip,
HA4 9BZ


Title:

Existing & Proposed Ground Floor Plan

Scale: 1:50, 1:100


Paper Size: A3

Rev Date Comments

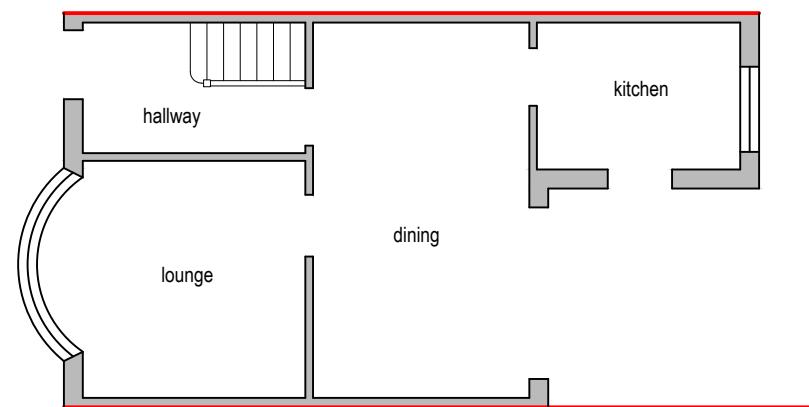

Existing First Floor Plan

0 1 2 3 4 5
metres 1:100 scale

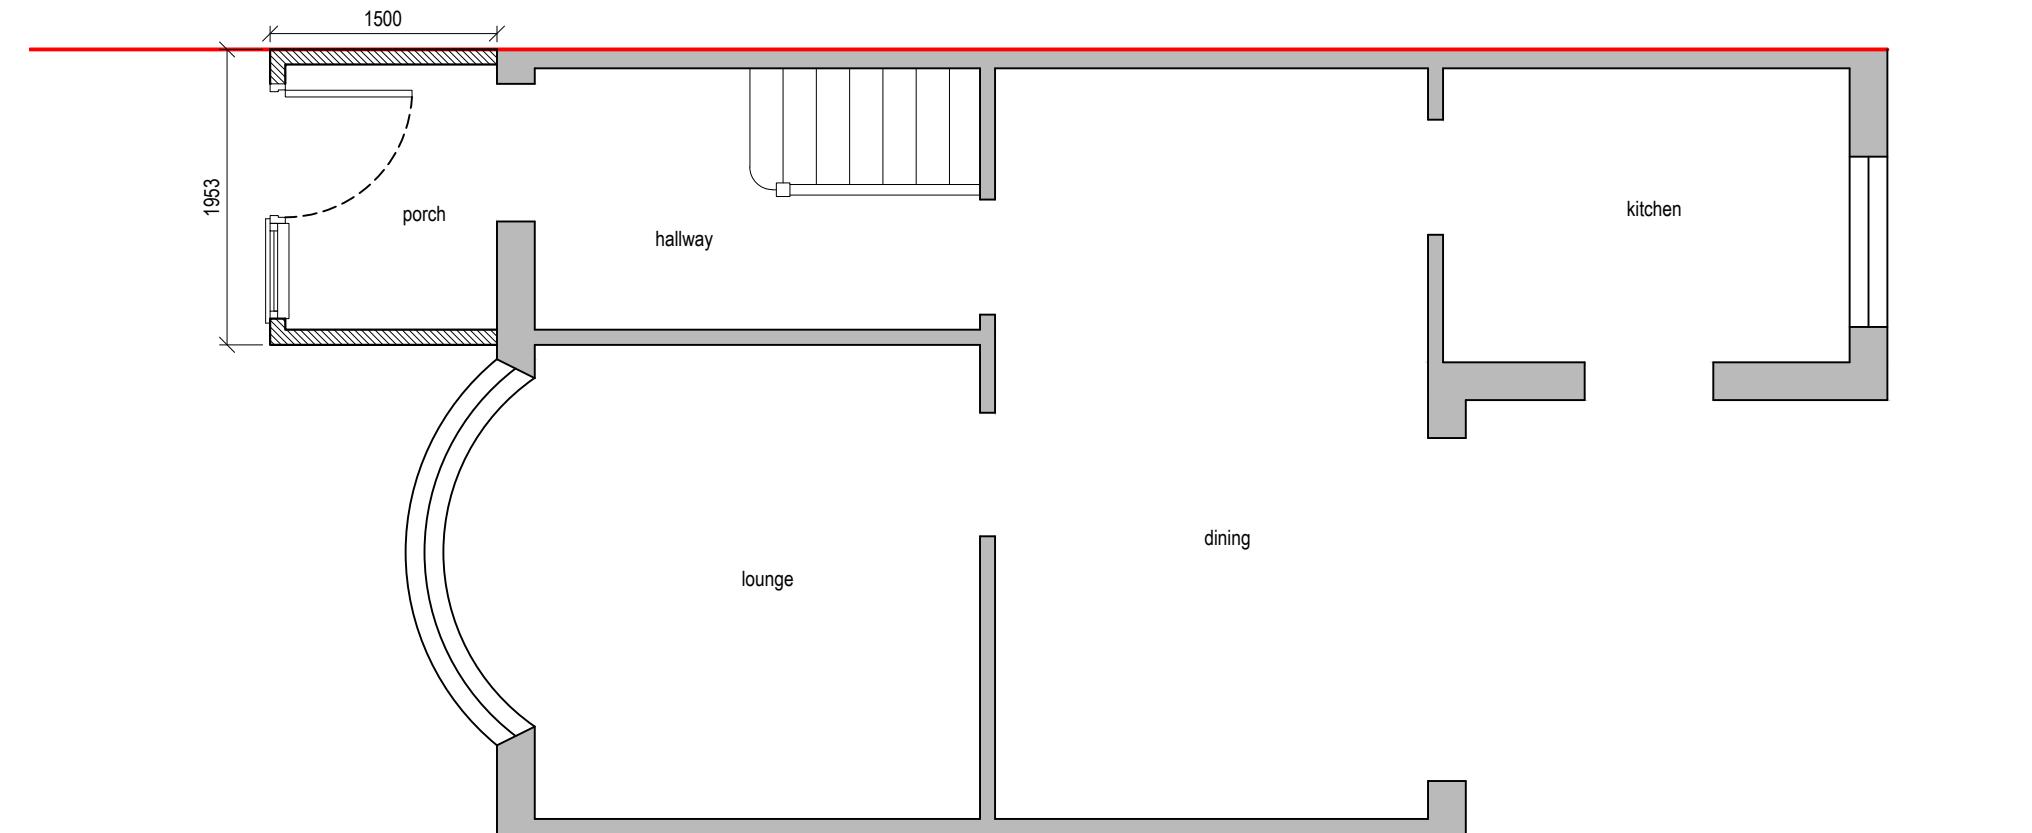

Proposed First Floor Plan


0 0.5 1.0 1.5 2.0 2.5
metres 1:50 scale

Drawn By: MP

Job Ref: 22060

Date: Jun 2022

Drawing No. LW - 05

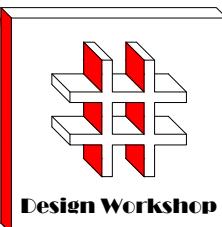

VOLUME CALCULATION :-

1. DORMER :-

$$A-4.704 \times B-3.104 \times C-2.112 \times \frac{1}{2} = 15.41 \text{ M}^3$$

TOTAL = 15.41 M³

Dimensions to be verified on site.
DO NOT SCALE FROM THIS DRAWING.
Any areas indicated on this drawing are for guidance only.
No responsibility is taken for their accuracy.

This drawing is the property of **Design Workshop Consultant Ltd**. Copyright reserved by them and the drawing is issued on the condition that it is not copied, reproduced, retained or disclosed to any unauthorized person, either wholly or in part without the consent in writing of **Design Workshop Consultant Ltd**.

Site Address:

72, Lynmouth Drive,
Ruislip,
HA4 9BZ

Title:



Proposed Elevations


Scale: 1:100

Paper Size: A3

Rev Date Comments

Drawn By: MP
Job Ref: 22060
Date: Jun 2022
Drawing No. LW - 04

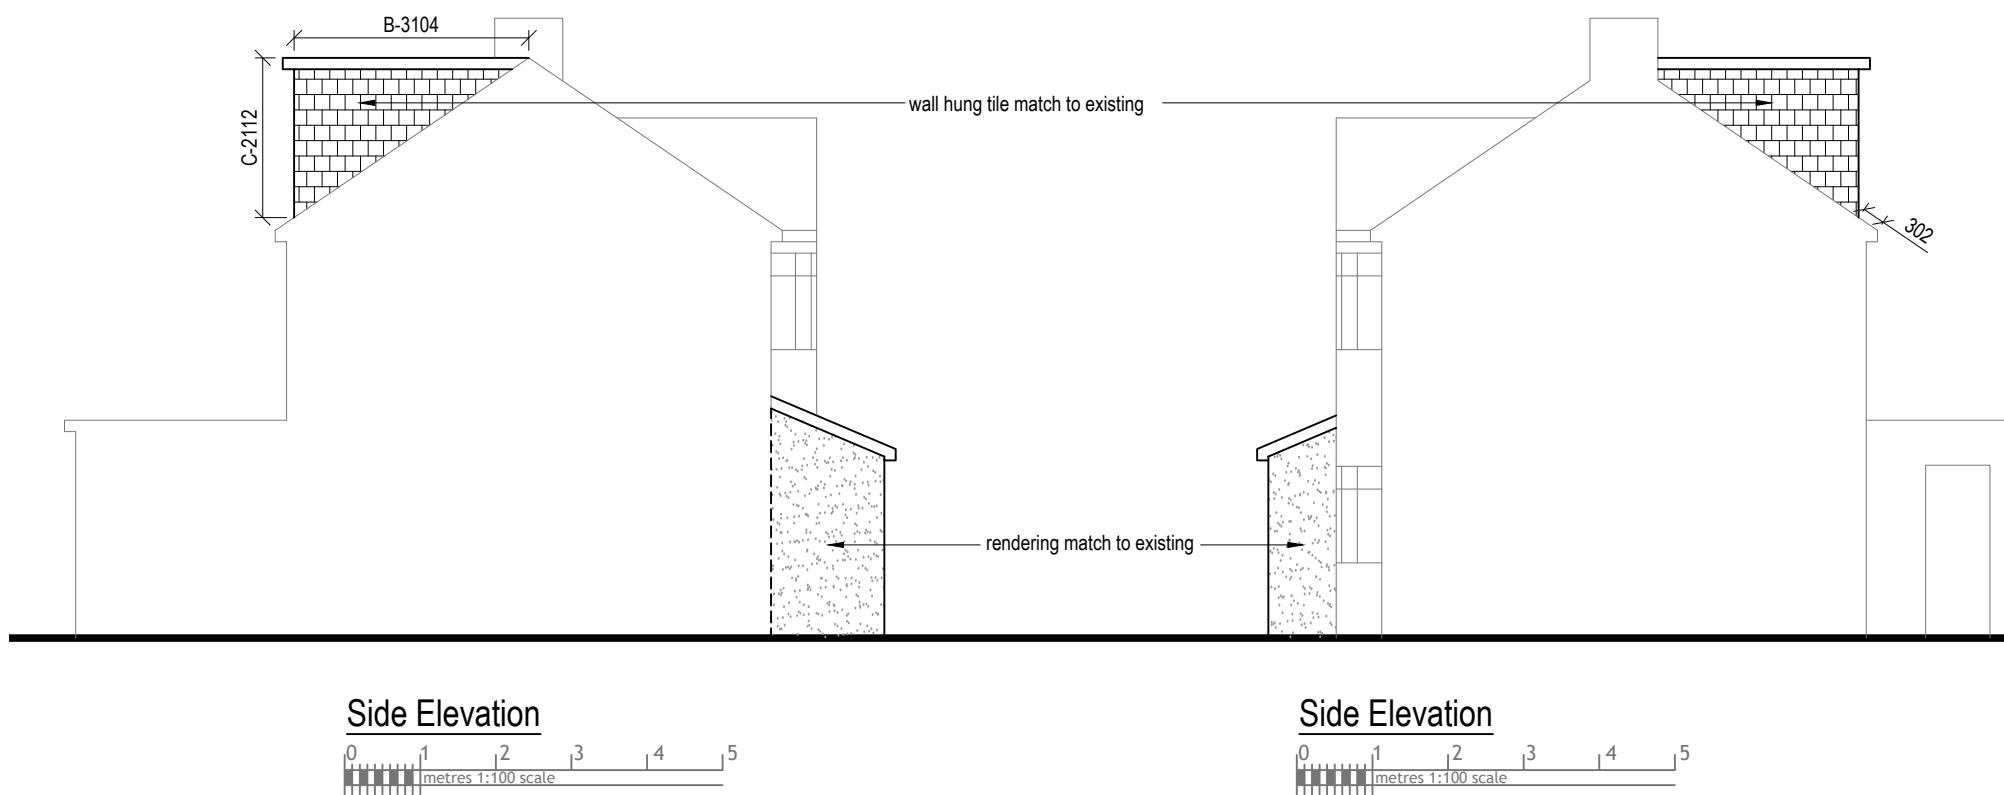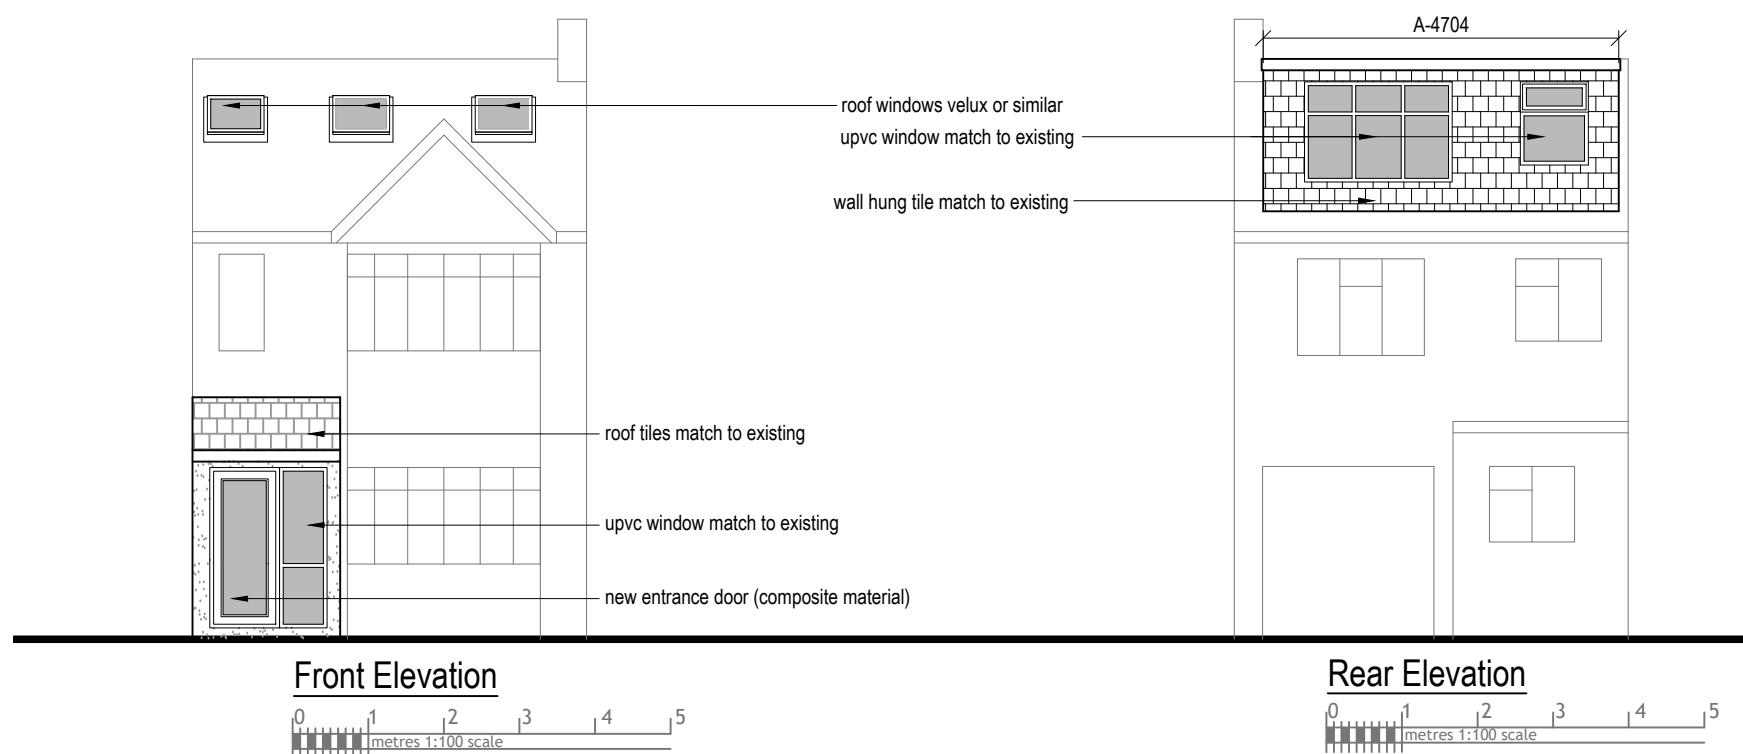

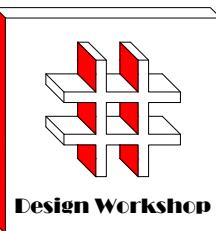

Dimensions to be verified on site
DO NOT SCALE FROM THIS DRAWING.
Any areas indicated on this drawing are for guidance
only. No responsibility is taken for their accuracy.

This drawing is the property of **Design Workshop Consultant Ltd**. Copyright reserved by them and the drawing is issued on the condition that it is not copied, reproduced, retained or disclosed to any unauthorized person, either wholly or in part without the consent in writing of **Design Workshop Consultant Ltd**.

Site Address:

72, Lynmouth Drive,
Ruislip,
HA4 9BZ


Title:

Existing Elevations

Scale: 1:100

Paper Size: A3

Rev	Date	Comments

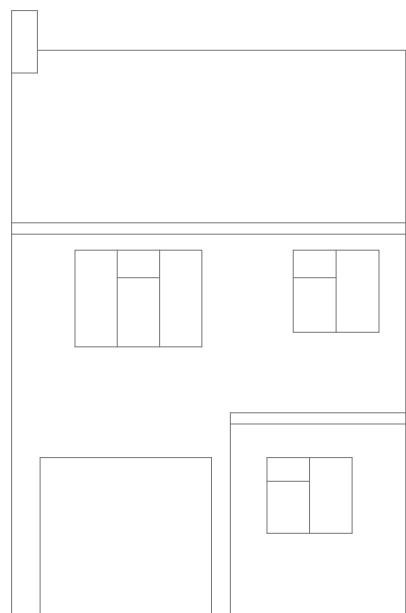


Front Elevation

0 1 2 3 4 5
metres 1:100 scale

Rear Elevation

0 1 2 3 4 5
metres 1:100 scale

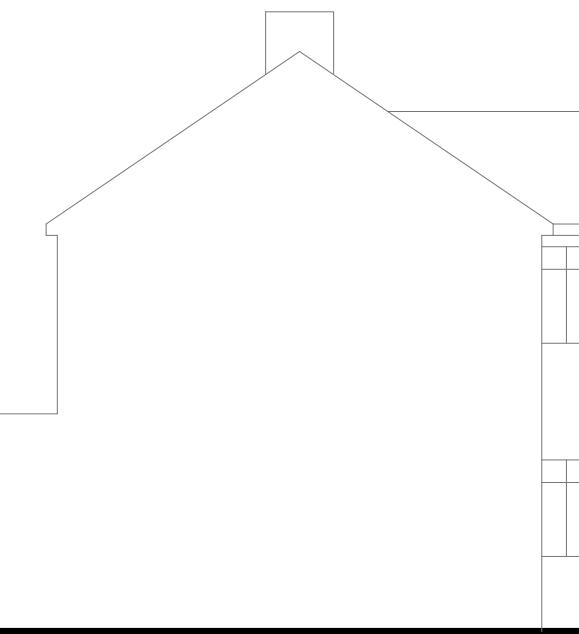


Side Elevation

0 1 2 3 4 5
metres 1:100 scale


Side Elevation

0 1 2 3 4 5
metres 1:100 scale

Drawn By: MP
Job Ref: 22060
Date: Jun 2022
Drawing No. LW - 03

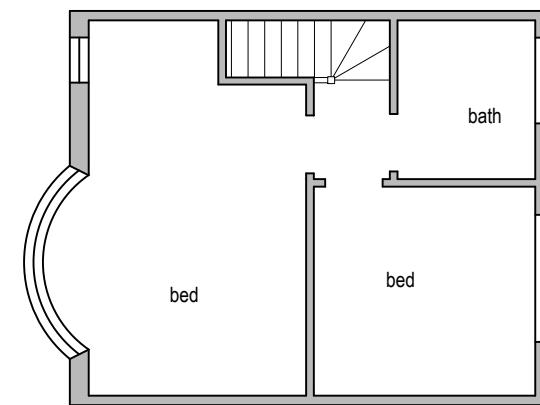


metres 1:100 scale

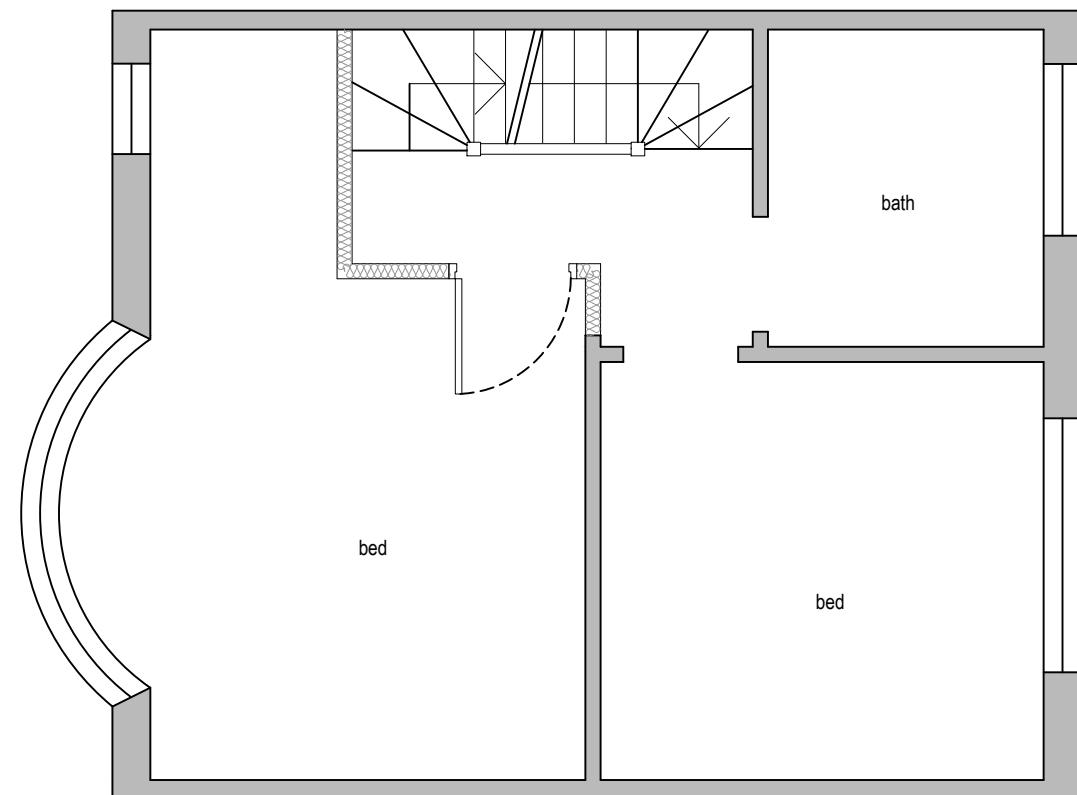


Proposed First Floor Plan

metres 1:50 scale

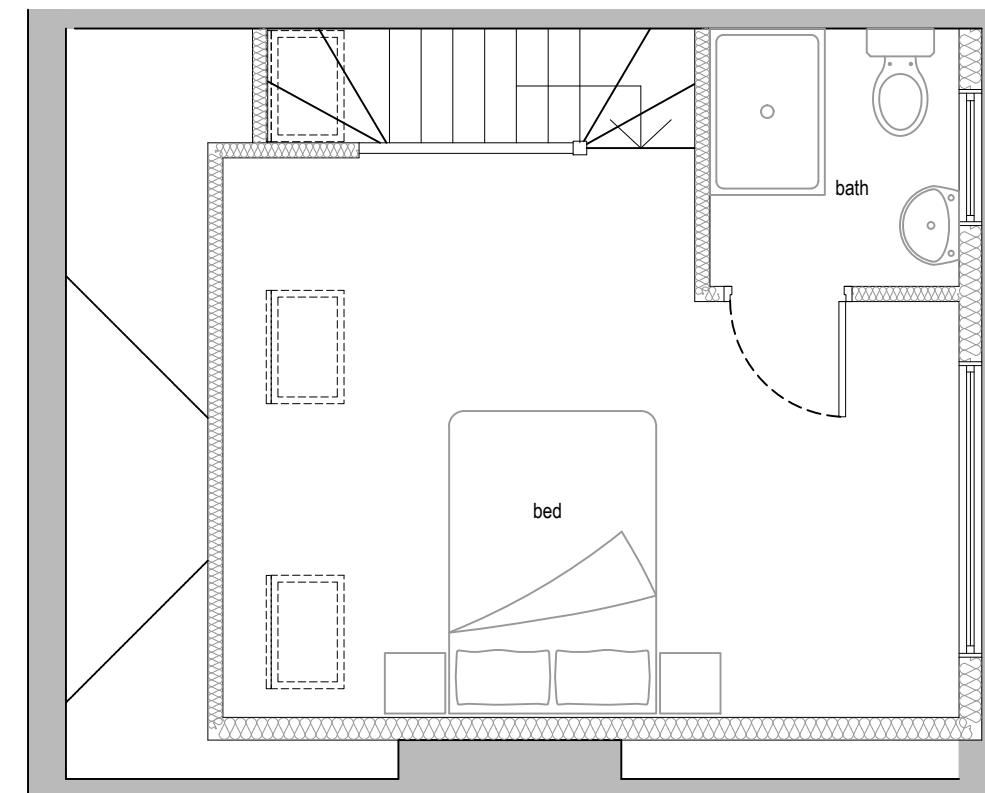

Proposed Loft Plan

metres 1:50 scale

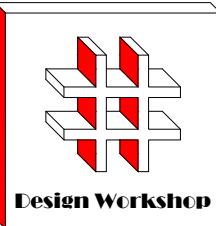

Dimensions to be verified on site.
DO NOT SCALE FROM THIS DRAWING.
Any areas indicated on this drawing are for guidance only. No responsibility is taken for their accuracy.

This drawing is the property of **Design Workshop Consultant Ltd**. Copyright reserved by them and the drawing is issued on the condition that it is not copied, reproduced, retained or disclosed to any unauthorized person, either wholly or in part without the consent in writing of **Design Workshop Consultant Ltd**.

Site Address:

72, Lynmouth Drive,
Ruislip,
HA4 9BZ

Title:

Existing & Proposed First Floor Plans And Proposed Loft Plan

Scale: 1:50, 1:100

Paper Size: A3


Rev Date Comments

Drawn By: MP

Job Ref: 22060

Date: Jun 2022

Drawing No. LW - 02

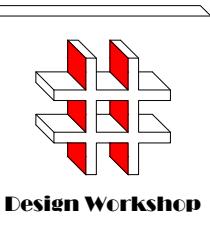

Design Workshop

Dimensions to be verified on site
DO NOT SCALE FROM THIS DRAWING.
Any areas indicated on this drawing are for guidance only.
No responsibility is taken for their accuracy.


This drawing is the property of **Design Workshop Consultant Ltd**. Copyright reserved by them and the drawing is issued on the condition that it is not copied, reproduced, retained or disclosed to any unauthorized person, either wholly or in part without the consent in writing of **Design Workshop Consultant Ltd**.

Site Address:

72, Lynmouth Drive,
Ruislip,
HA4 9BZ

Title:

Block and Location
Plans

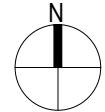

Scale: 1:500, 1:1250

Paper Size: A3

Rev Date Comments

Drawn By: MP

Job Ref: 22060

Date: Jun 2022

Drawing No. LW - 01



Block Plan

0 5 10 15 20 25
metres 1:500 scale



Site Location

0 10 20 30 40 50
metres 1:1250 scale