
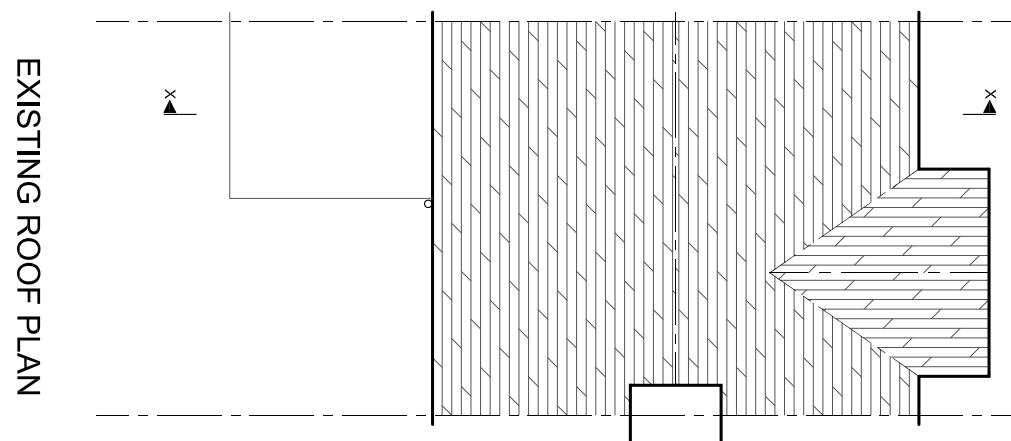
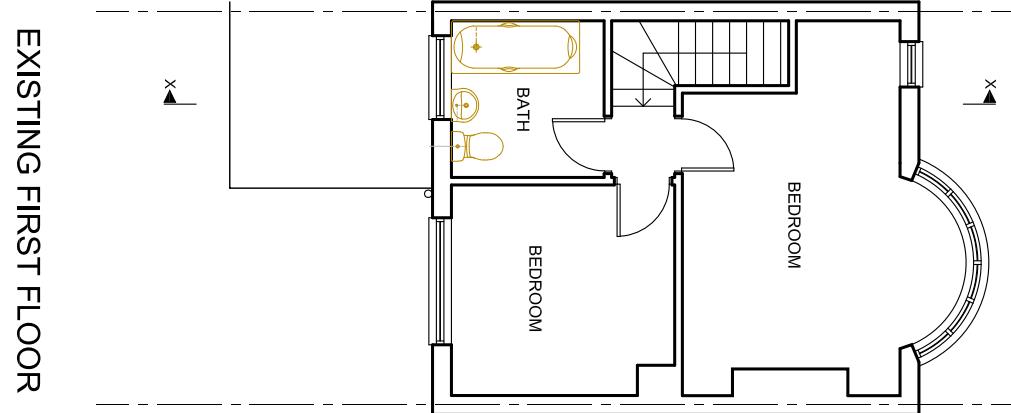


Notes.

- 1 It is the responsibility of the client, contractor and supervising officer to follow the instructions below
- 2 This drawing to be read in conjunction with all relevant drawings. Any discrepancies found to be notified to the Supervising Officer
- 3 Immediately
- 4 All works to be carried with all relevant local authority approvals and to the satisfaction of the building control inspector.
- 5 All external finishes to match existing or required, if required, all dimensions are to be checked on site prior to commencement of works.
- 6 This drawing is copyright of JND & can not be reproduced without JND's approval

THIS IS A PLANNING DRAWING ONLY

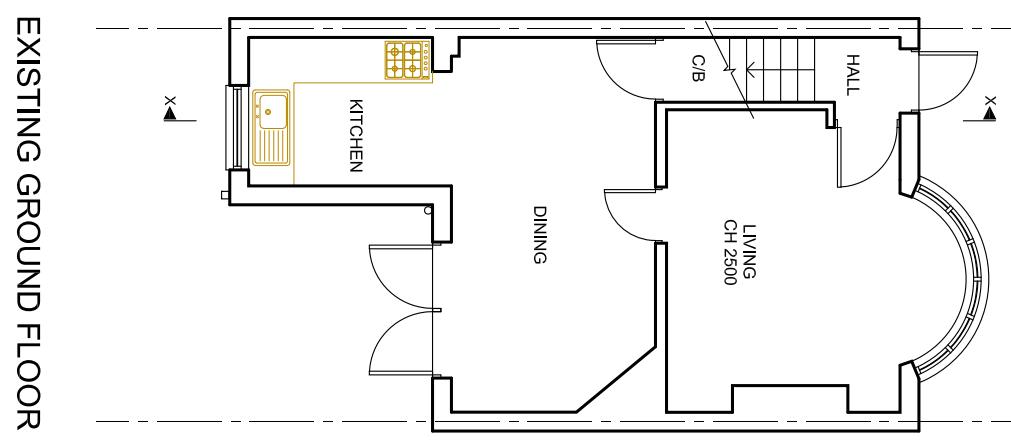

EXISTING GROUND FLOOR

EXISTING FIRST FLOOR

EXISTING ROOF PLAN

JND² Designs
DESIGN, ARCHITECTURE, PLANNING AND
PROJECT MANAGING CONSULTANTS

REV AMENDMENT DATE

Client: MR. B. BAL

Project: SINGLE STOREY REAR EXTENSION
AT
23, TIVERTON ROAD, RUISLIP,
HA4 0BW

Title: EXISTING FLOOR PLANS

Scale: 1:100 @A3	Date: FEB. 2023
Drawn: J P	Checked: J C
Dr. No JND / 1215/40	Rev- [] [] []

1:100
0 1 2 5
10 Meter