



Notes.

- 1 It is the responsibility of the client, contractor and supervising officer to follow the instructions below
- 2 This drawing to be read in conjunction with all relevant drawings. Any discrepancies found to be notified to the Supervising Officer
- 3 Immediately
- 4 All works to be carried with all relevant local authority approvals and to the satisfaction of the building control inspector.
- 5 All external finishes to match existing or conditions on site prior to commencement of works.
- 6 This drawing is copyright of JND & can not be reproduced without JND's approval


THIS IS A PLANNING DRAWING ONLY

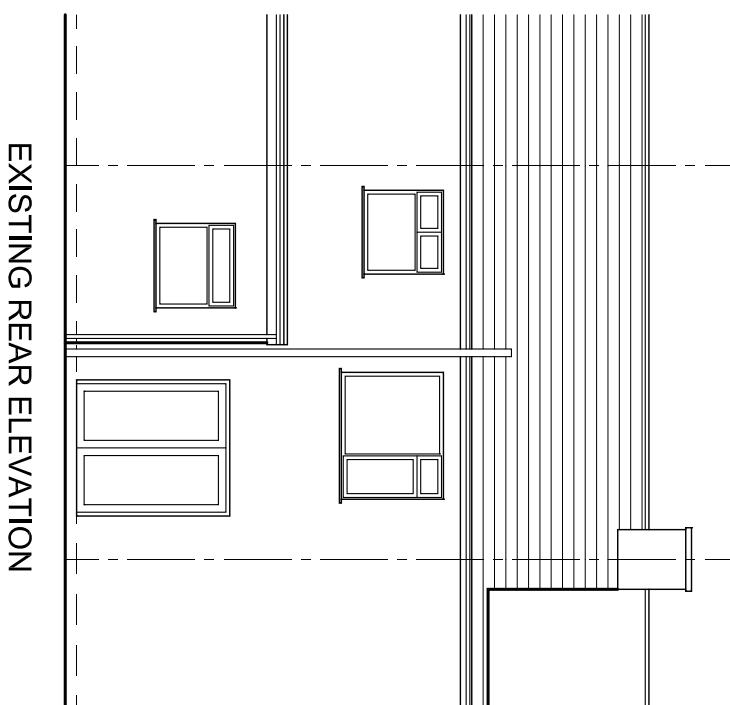


EXISTING REAR ELEVATION

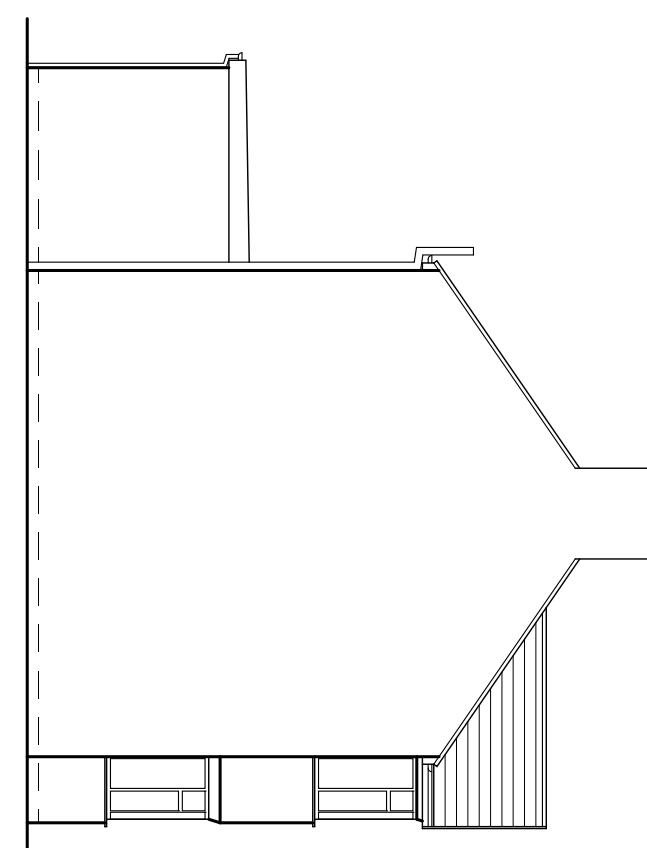

EXISTING SIDE ELEVATION

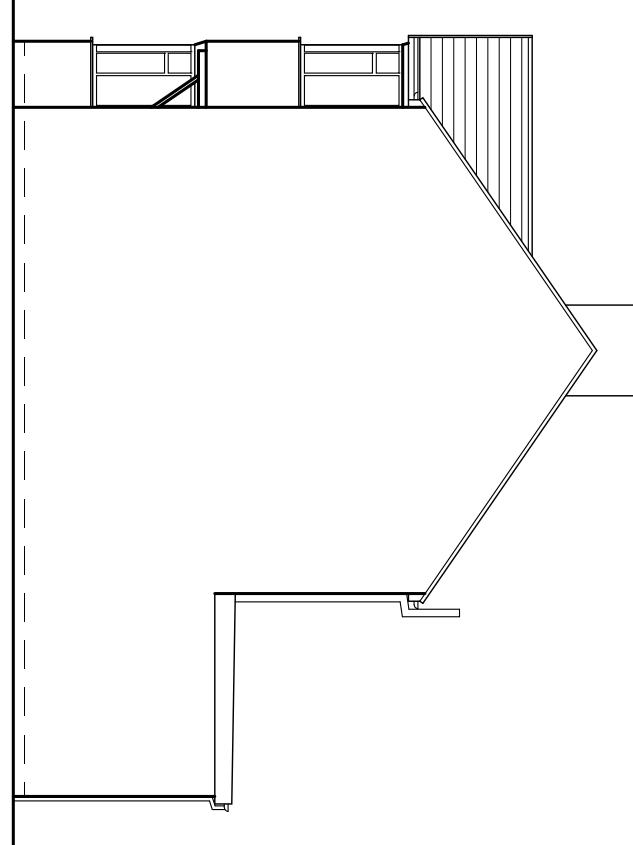

EXISTING SIDE ELEVATION
(OTHER SIDE)

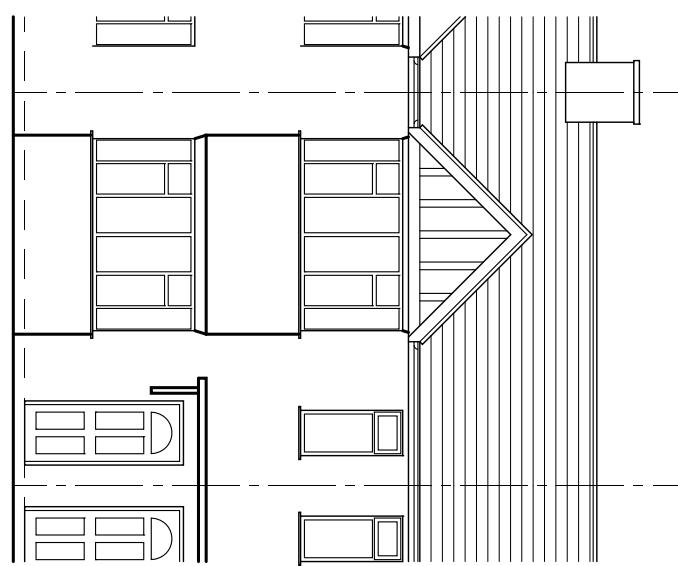

EXISTING FRONT ELEVATION

JND² Designs
DESIGN, ARCHITECTURE, PLANNING AND
PROJECT MANAGING CONSULTANTS

REV

AMENDMENT

DATE

0

1

2

3

4

5

6

7

8

9

10

Meter

Scale: 1:100 @A3	Date: FEB. 2023
Drawn: J P	Checked: J C
Dr. No JND / 1215/41	Rev- []