
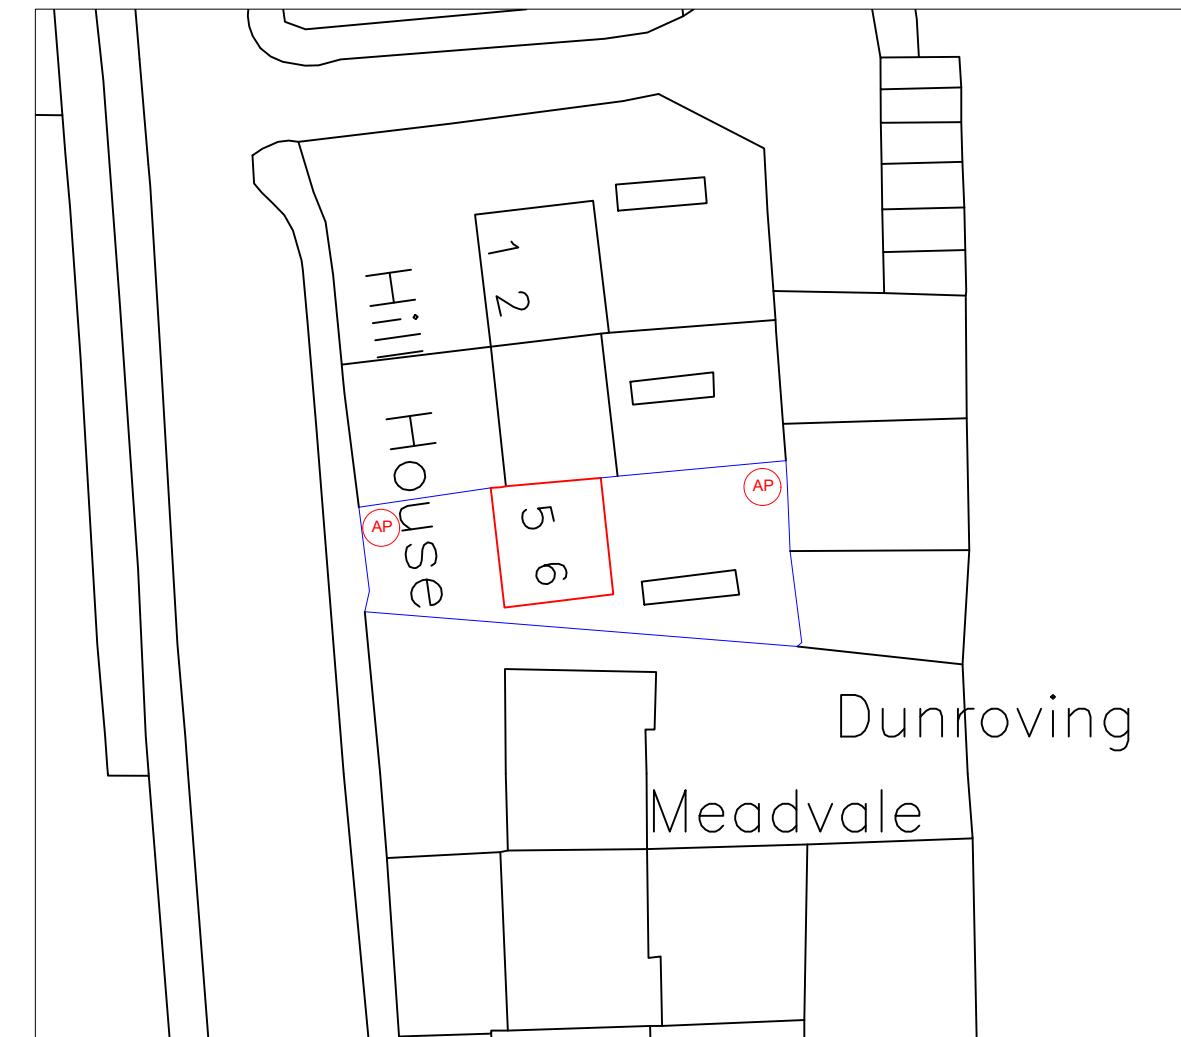


Location Plan

Scale 1:1250

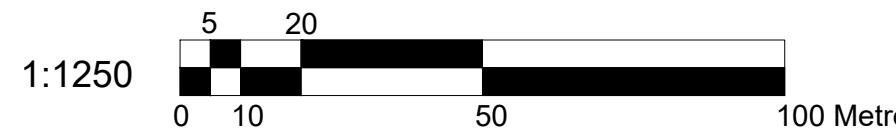


Block Plan

Scale 1:500



-assembly point

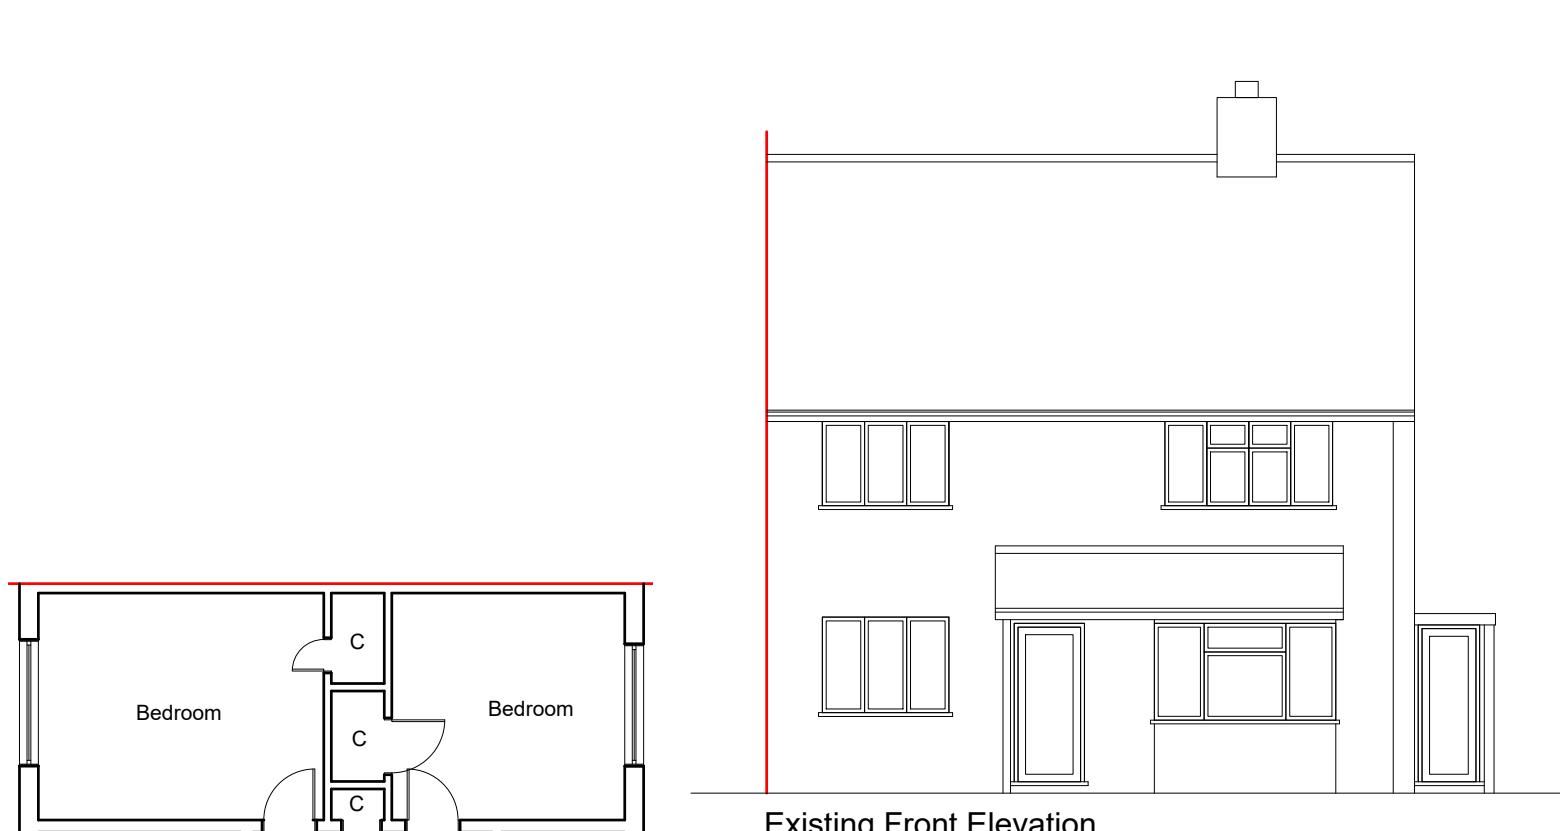


Existing Front Elevation
Scale:1:100

Existing First Floor Plan


Scale:1:100



Existing Rear Elevation
Scale:1:100

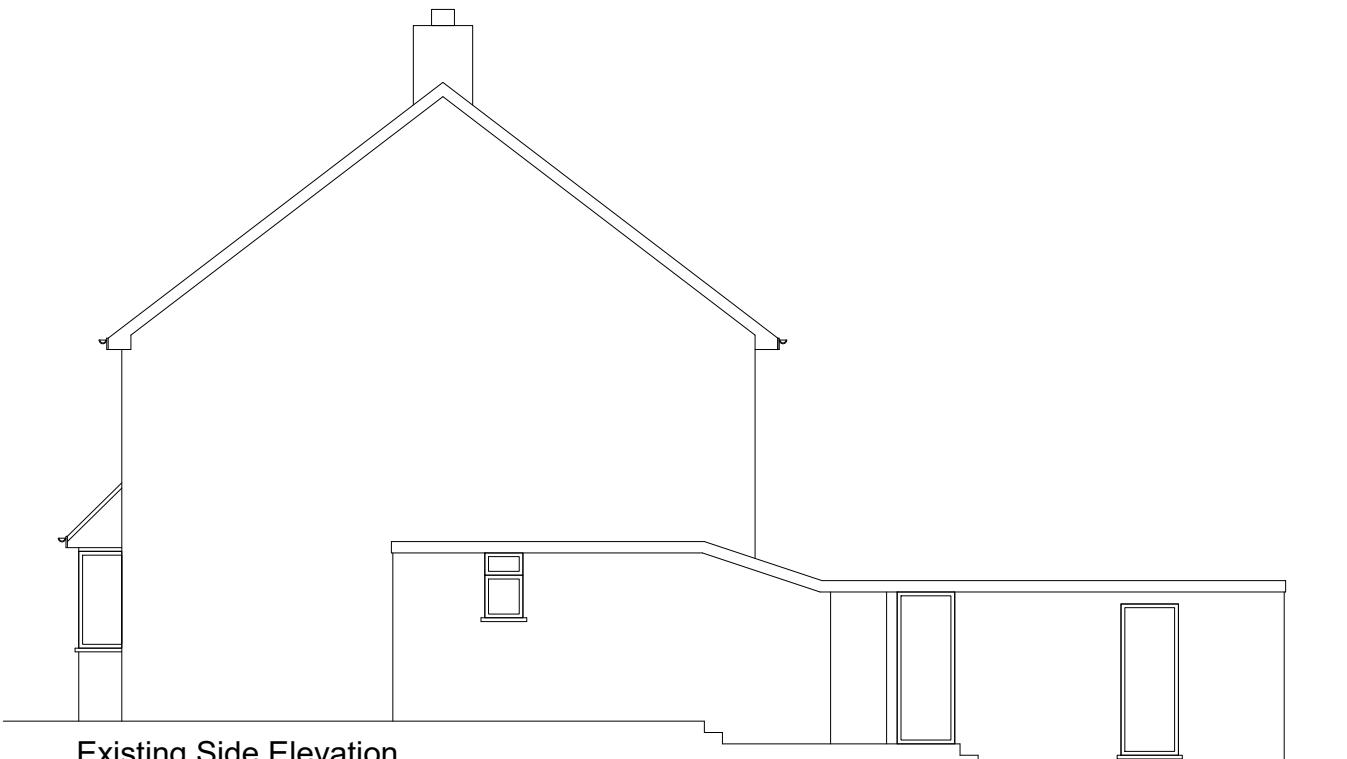


Existing Side Elevation
Scale:1:100

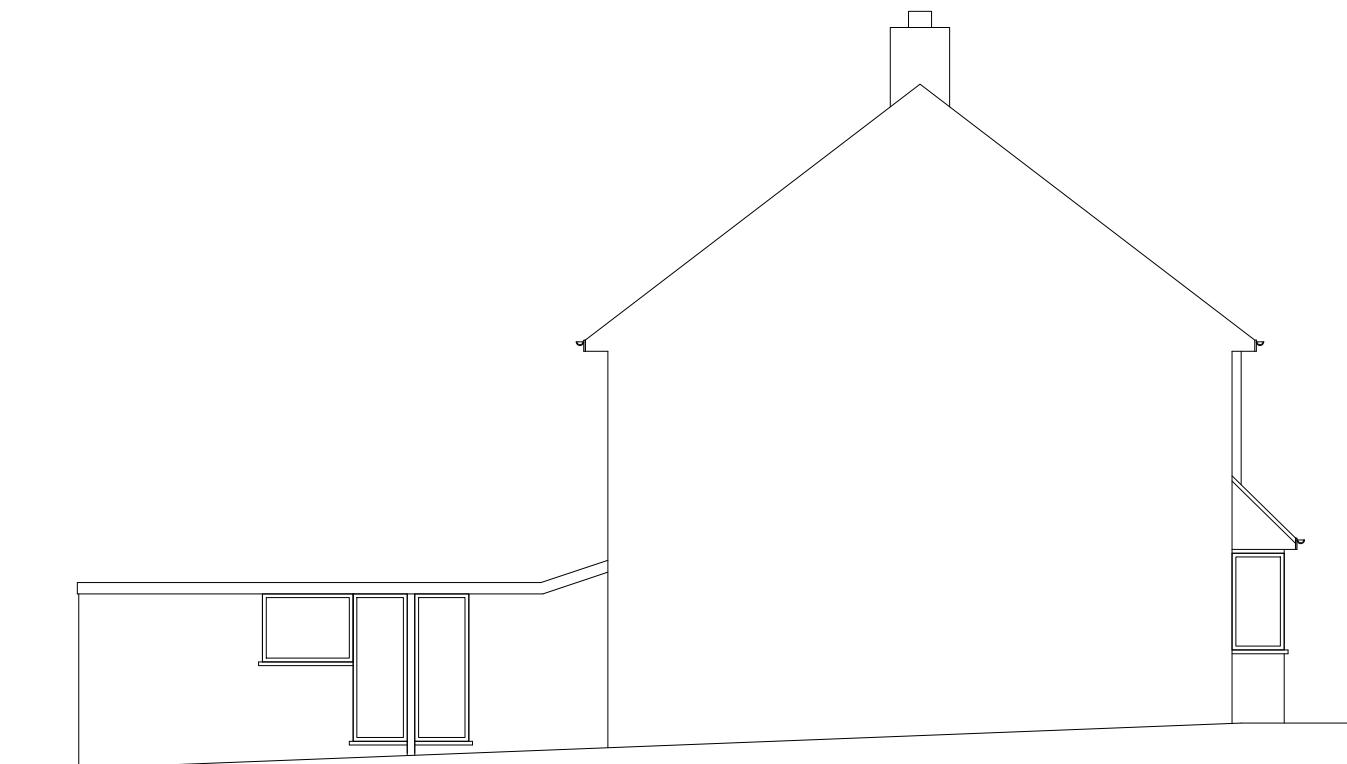

Existing Side Elevation
Scale:1:100

1:100 0 1 2 5 10 Metre

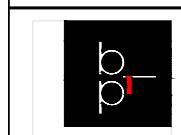

BANCIL
PARTNERSHIP
LTD

Dimensions to be verified on site
DO NOT SCALE FROM THIS DRAWING.
Any areas indicated on this drawing are for guidance only.
No responsibility is taken for their accuracy.

This drawing is the property of **BANCIL PARTNERSHIP LTD**

Copyright is reserved by them and the drawing is issued on the
condition that it is not copied, reproduced, retained or disclosed
to any unauthorised person, either wholly or in part without the
consent in writing of **BANCIL PARTNERSHIP LTD**

Site Address:

6 Hill House
Church Hill
Harefield
Middlesex
UB9 6DP

Client Detail:


6 Hill House
Church Hill
Harefield
Middlesex
UB9 6DP

Title:

Existing First Floor Plan
Existing Elevations

Drawn By: NM
Checked By: SM
Date: 05/2022
Drawing No. PL1/SM/3222 - 01

Revisions:		
Rev	Revision	Date

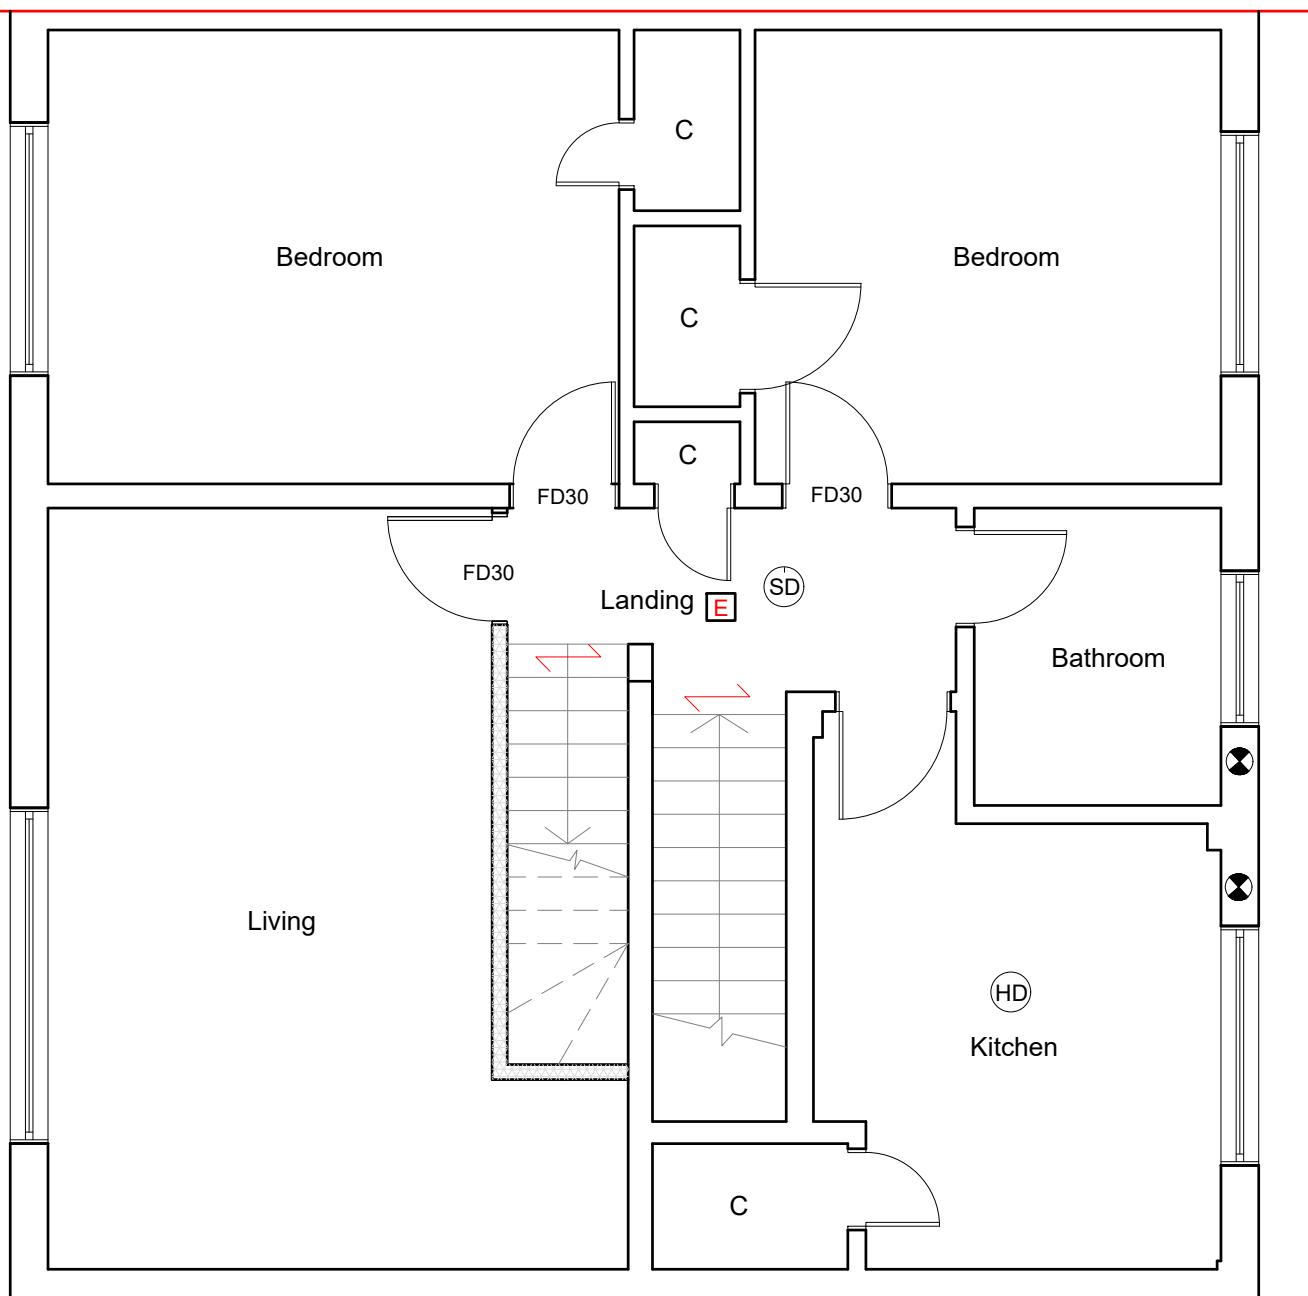

SYMBOL	DESCRIPTION
SD	MAINS OPERATED SMOKE DETECTOR
E	EMERGENCY LIGHT
CU	CONSUMER UNIT
→	FIRE EXIT SIGN
EF	EXTRACT FAN
HD	HEAT DETECTOR
EL	EXTERNAL LIGHT
F	FIRE PANEL
AP	-assembly point
→	-fire exit
•	- fire extinguisher

NOTE:- CAT 6 CABLE AND SKY PLUS CABLE TO BE USED

SD Smoke alarm and heat alarms as per BS 5446-2 :2003

HD Smoke alarm and heat alarms as per BS 5446-2 :2003

E Emergency Lights as per BS 5266-1 :2005

FD30 All doors to be half hour fire check door unless otherwise stated.

All steel to have 1Hr.Fire Protection

All windows to have 0.33m² min openable area with 450mm in either direction.

Proposed First Floor Plan

Scale:1:50

1:50



BANCIL
PARTNERSHIP
LTD

Dimensions to be verified on site
DO NOT SCALE FROM THIS DRAWING.
Any areas indicated on this drawing are for guidance only.
No responsibility is taken for their accuracy.

This drawing is the property of **BANCIL PARTNERSHIP LTD**

Copyright is reserved by them and the drawing is issued on the condition that it is not copied, reproduced, retained or disclosed to any unauthorised person, either wholly or in part without the consent in writing of **BANCIL PARTNERSHIP LTD**

131 Heston Road, Hounslow, Middx, TW5 0RD Tel: 020 8574 4546 Fax: 020 8574 4526

Site Address:

6 Hill House
Church Hill
Harefield
Middlesex
UB9 6DP

Client Detail:

6 Hill House
Church Hill
Harefield
Middlesex
UB9 6DP

Title:

Proposed First Floor Plan
Fire Strategy Plan

Drawn By:

NM

Revisions:

Rev

Revision

Date


SM

Date:

05/2022

Drawing No.

PL1/SM/3222 - 02

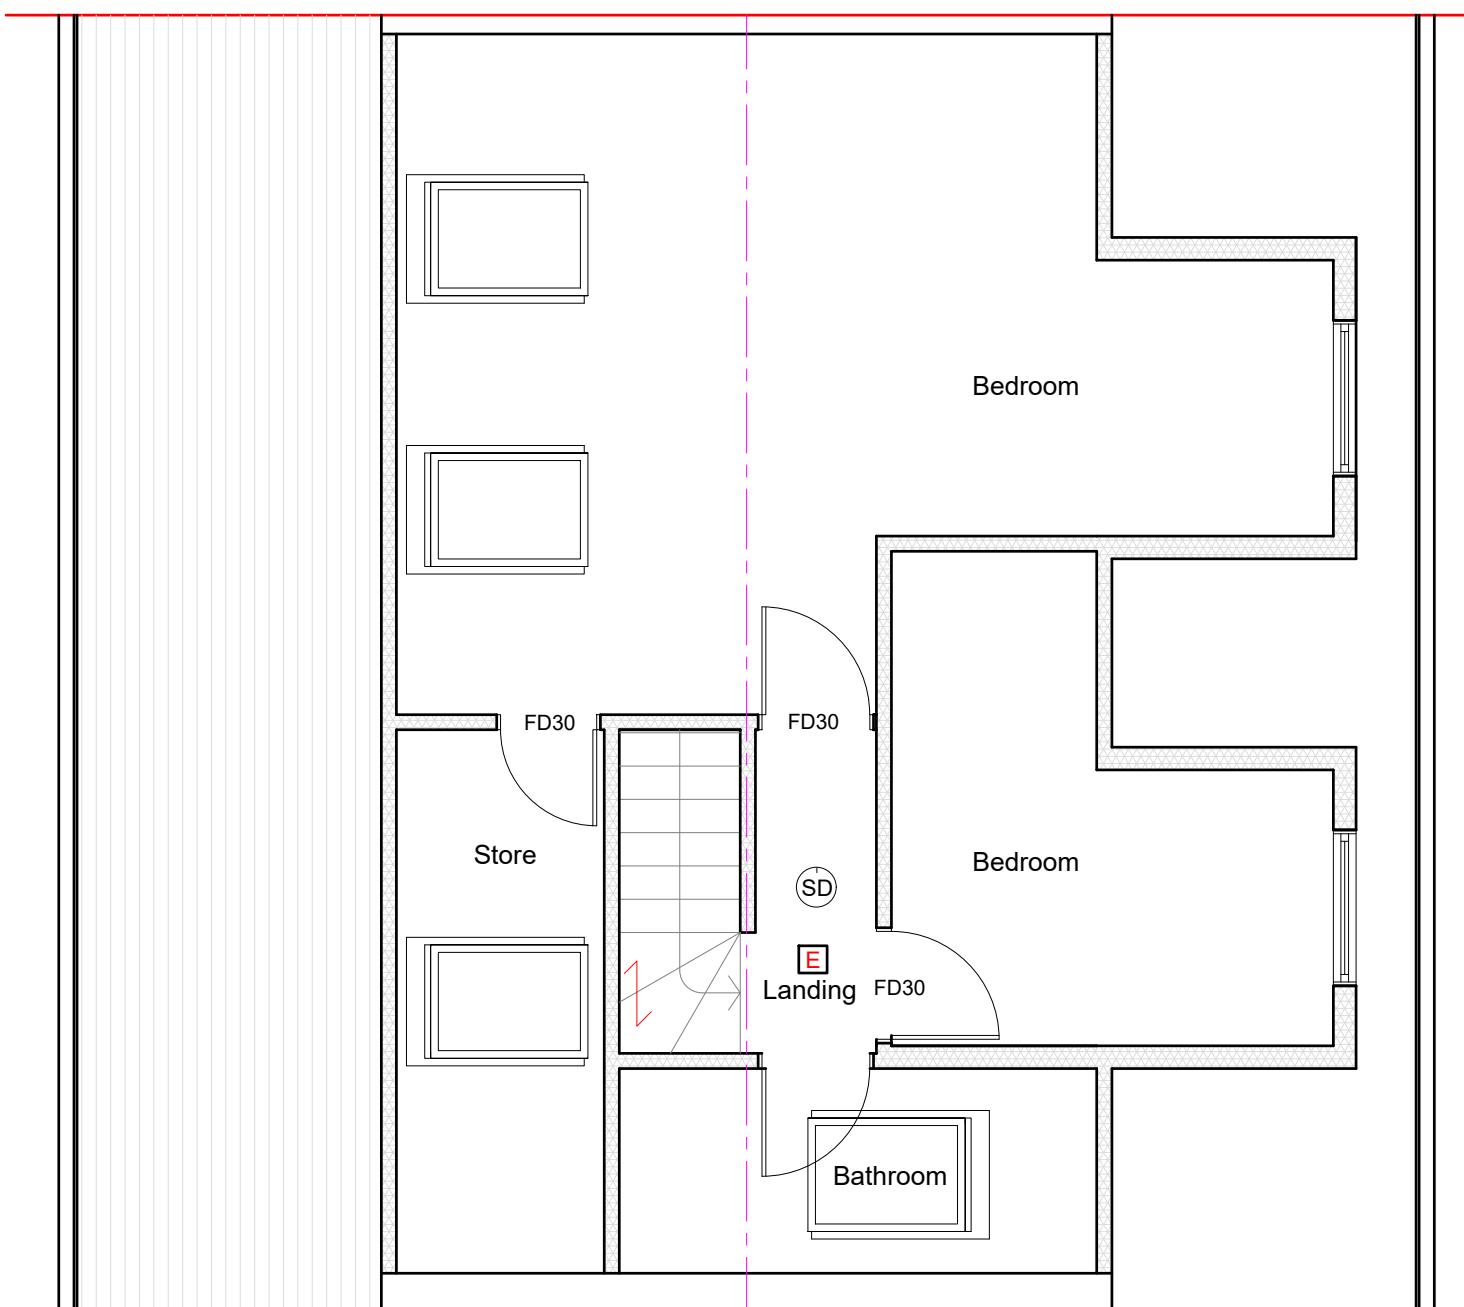

Proposed Second Floor Plan

Scale:1:50

1:50




<p>Dimensions to be verified on site DO NOT SCALE FROM THIS DRAWING. Any areas indicated on this drawing are for guidance only. No responsibility is taken for their accuracy. This drawing is the property of BANCIL PARTNERSHIP LTD Copyright is reserved by them and the drawing is issued on the condition that it is not copied, reproduced, retained or disclosed to any unauthorised person, either wholly or in part without the consent in writing of BANCIL PARTNERSHIP LTD</p>	<p>Site Address: 6 Hill House Church Hill Harefield Middlesex UB9 6DP</p>	<p>Client Detail: 6 Hill House Church Hill Harefield Middlesex UB9 6DP</p>	<p>Title: Proposed First Floor Plan Fire Strategy Plan</p>	Drawn By:	NM	Revisions:		
				Checked By:	SM	Rev	Revision	Date
				Date:	05/2022			
				Drawing No.	PL1/SM/3222 - 03			
			Scale: 1:50	Paper Size: A3				
	131 Heston Road, Hounslow, Middx, TW5 0RD	Tel: 020 8574 4546	Fax: 020 8574 4526					




Proposed Front Elevation

Scale:1:100

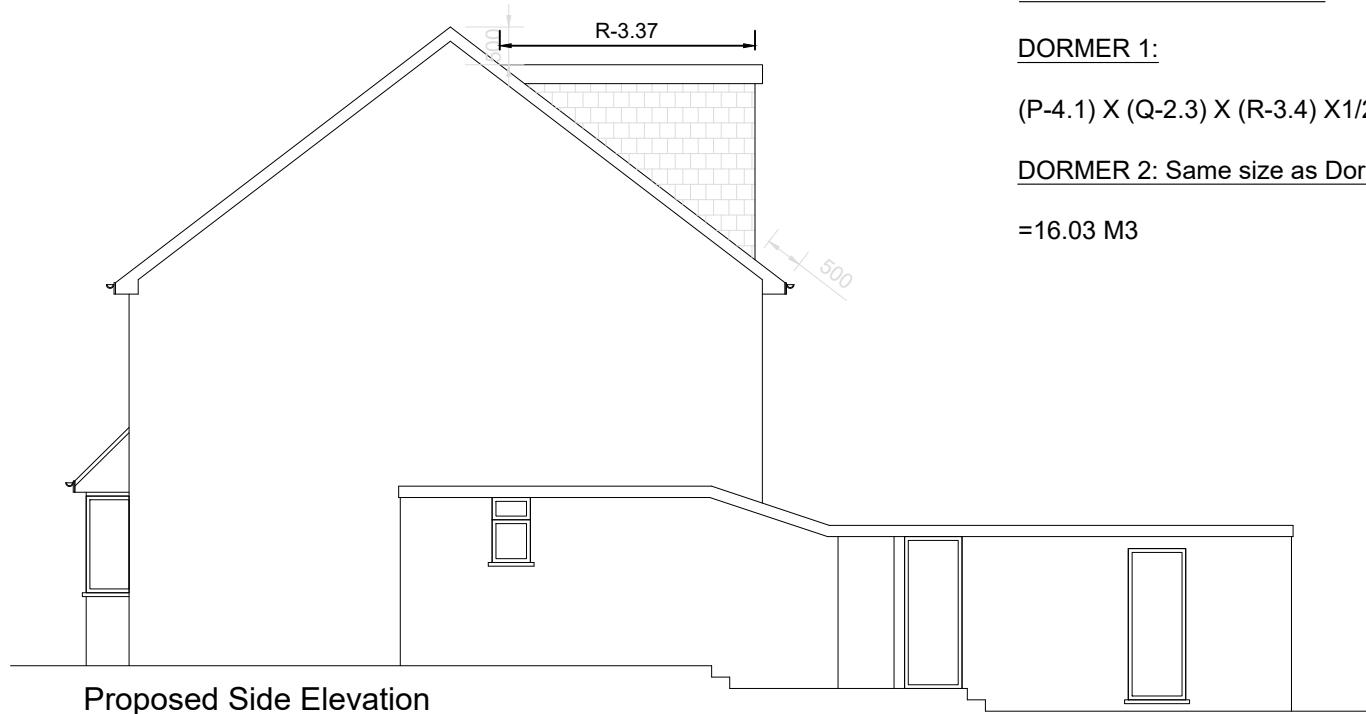


Proposed Side Elevation

Scale:1:100

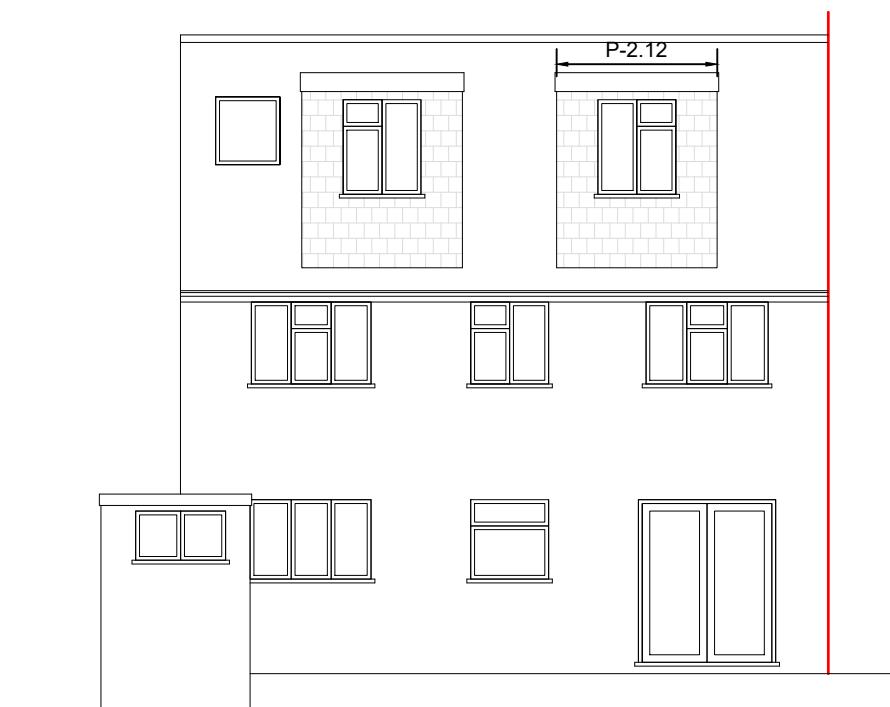

Proposed Rear Elevation


Scale:1:100

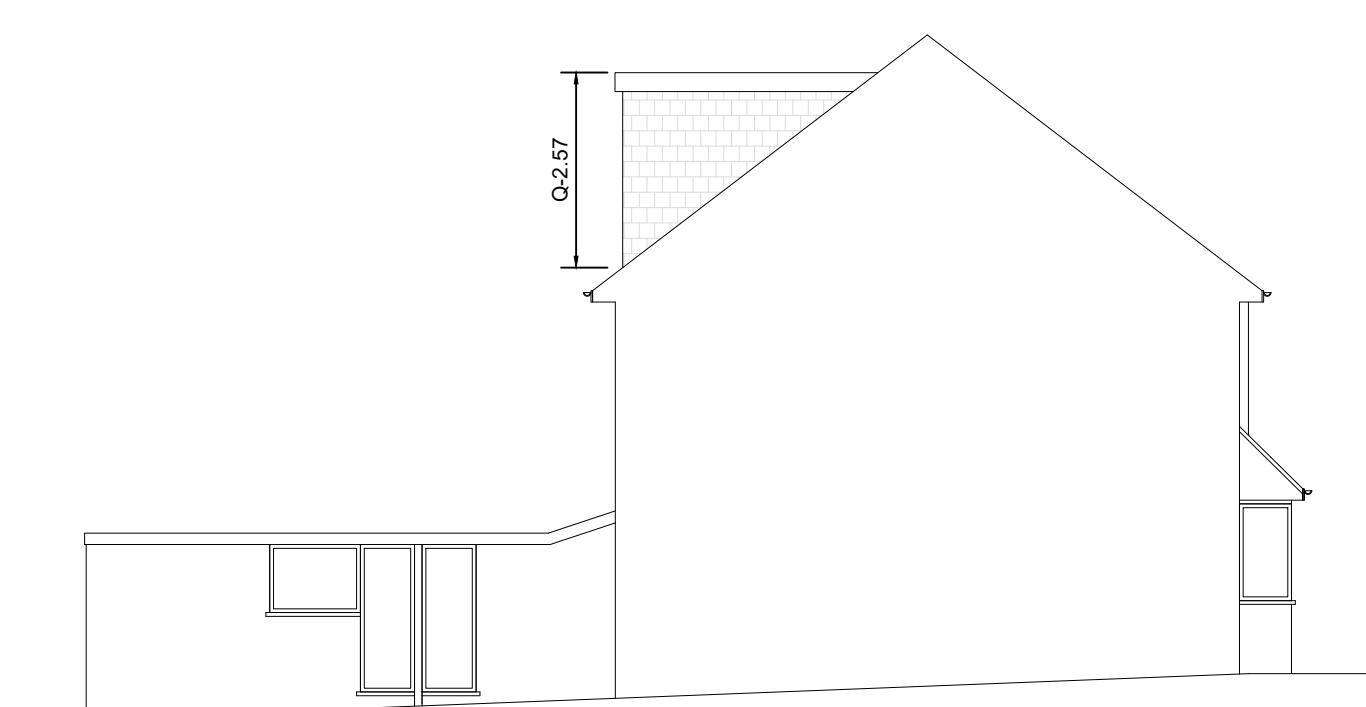


Proposed Side Elevation

Scale:1:100

1:100

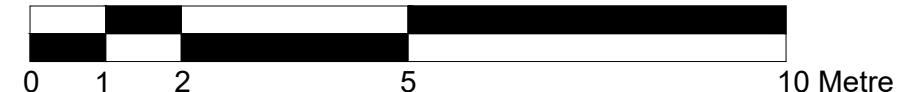


 BANCIL PARTNERSHIP LTD	Dimensions to be verified on site DO NOT SCALE FROM THIS DRAWING. Any areas indicated on this drawing are for guidance only. No responsibility is taken for their accuracy. This drawing is the property of BANCIL PARTNERSHIP LTD Copyright is reserved by them and the drawing is issued on the condition that it is not copied, reproduced, retained or disclosed to any unauthorised person, either wholly or in part without the consent in writing of BANCIL PARTNERSHIP LTD	Site Address: 6 Hill House Church Hill Harefield Middlesex UB9 6DP	Client Detail: 6 Hill House Church Hill Harefield Middlesex UB9 6DP	Title: Proposed Elevations	Drawn By: NM Checked By: SM Date: 05/2022 Drawing No. PL1/SM/3222 - 04	Revisions:		
						Rev	Revision	Date

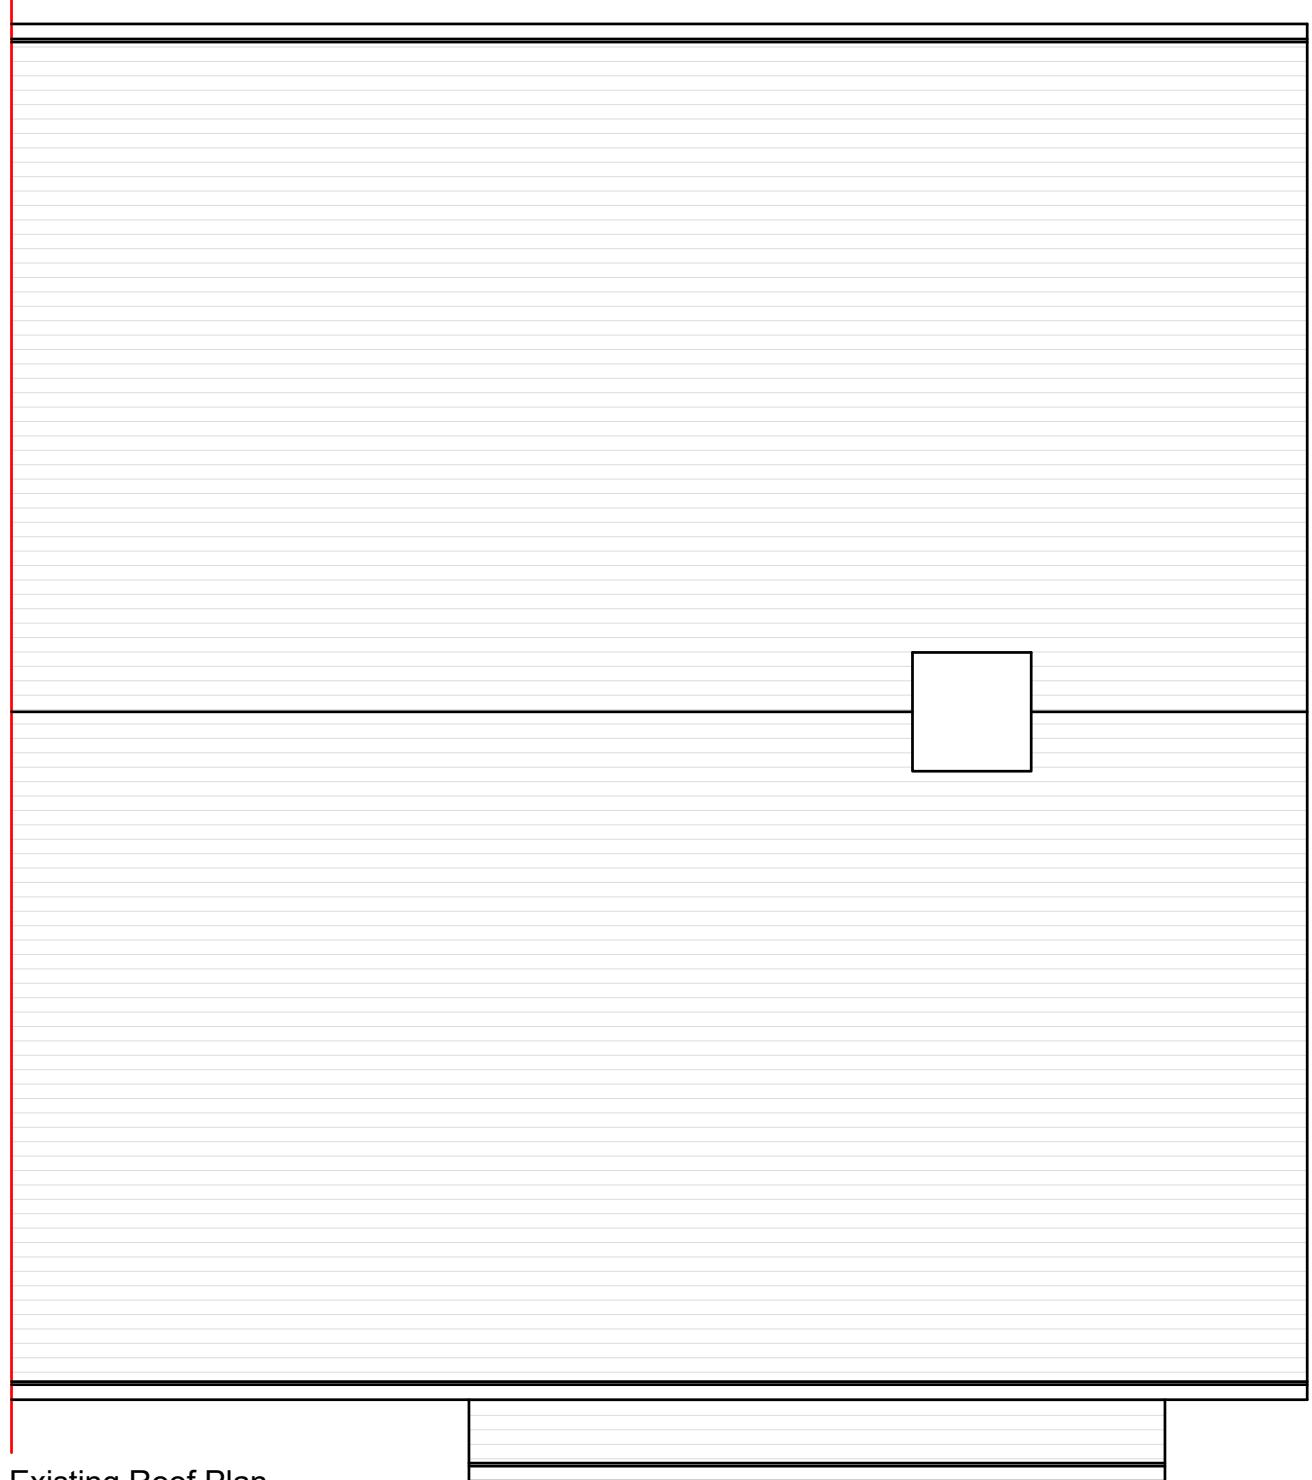

Existing Roof Plan


Scale:1:50

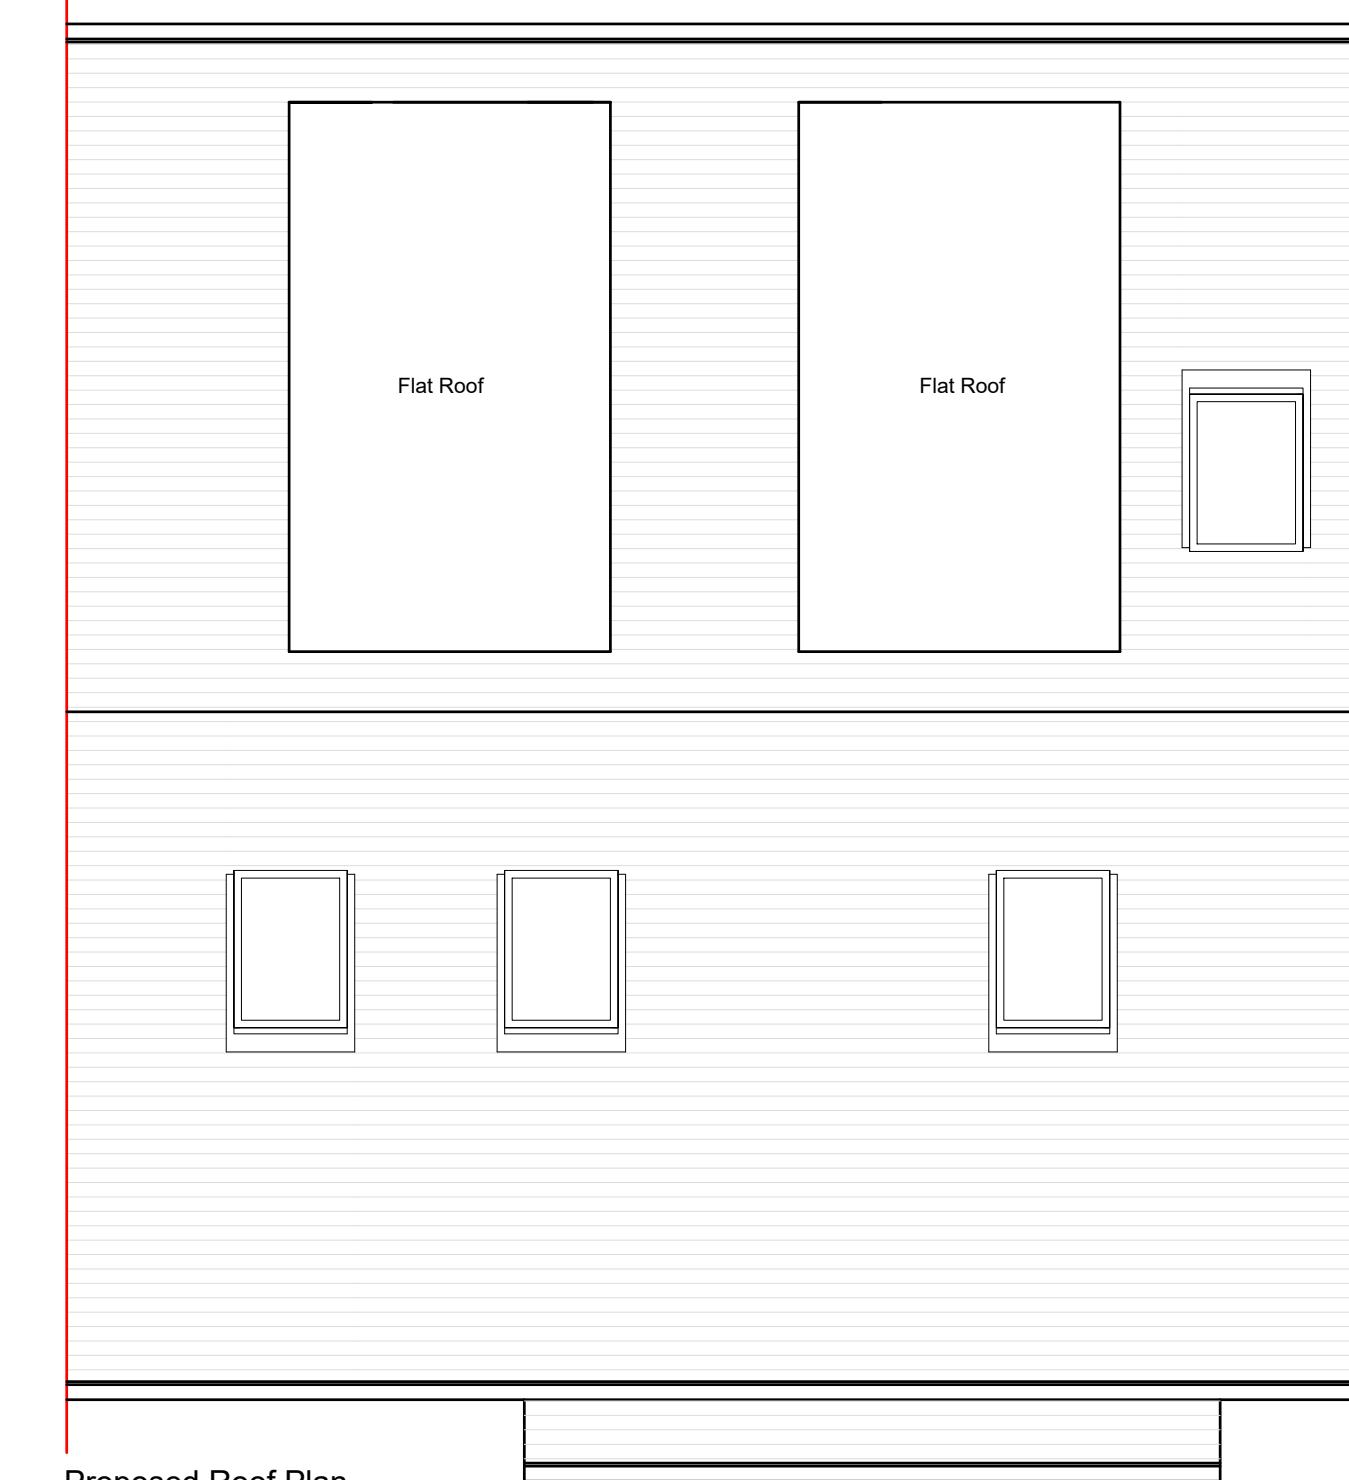

Proposed Roof Plan

Scale:1:50

1:50

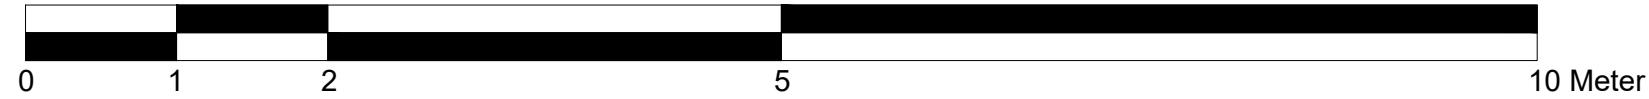

 BANCIL PARTNERSHIP LTD	Dimensions to be verified on site DO NOT SCALE FROM THIS DRAWING. Any areas indicated on this drawing are for guidance only. No responsibility is taken for their accuracy. This drawing is the property of BANCIL PARTNERSHIP LTD Copyright is reserved by them and the drawing is issued on the condition that it is not copied, reproduced, retained or disclosed to any unauthorised person, either wholly or in part without the consent in writing of BANCIL PARTNERSHIP LTD				Title: Existing Roof Plan Proposed Roof Plan	Drawn By: NM Checked By: SM Date: 05/2022 Drawing No. PL1/SM/3222 - 05	Revisions: Rev Revision Date		
	Site Address:	Client Detail:	Scale: 1:50	Paper Size: A3					
131 Heston Road, Hounslow, Middx, TW5 0RD	Tel: 020 8574 4546	Fax: 020 8574 4526							