




03 Roof Existing Plan
1:100

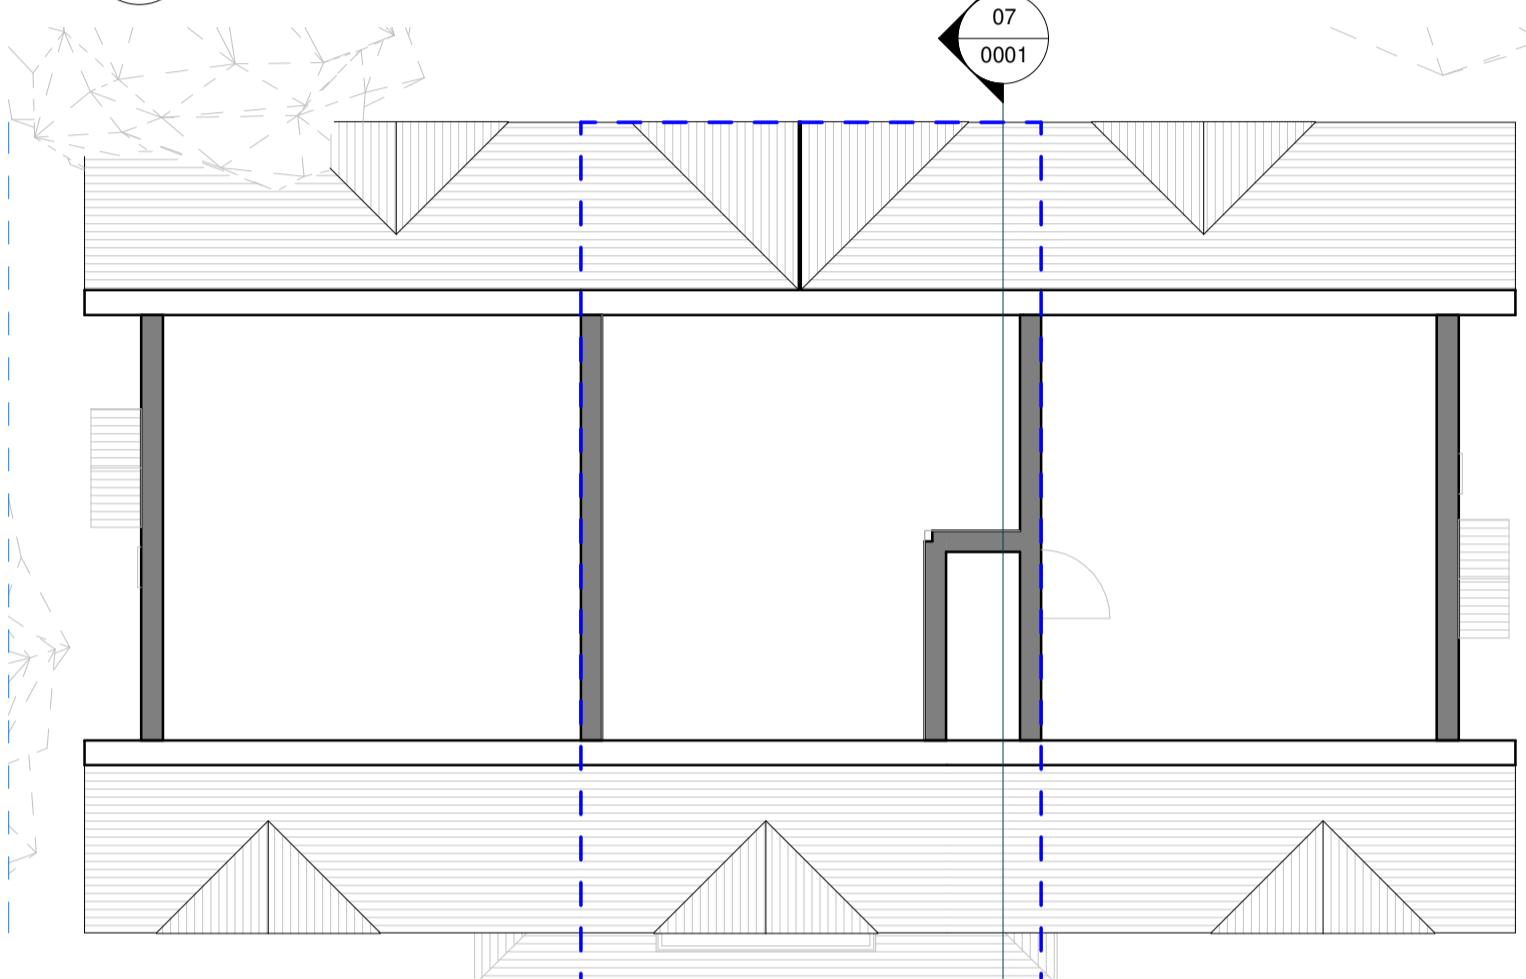


02 Loft Existing Plan
1:100

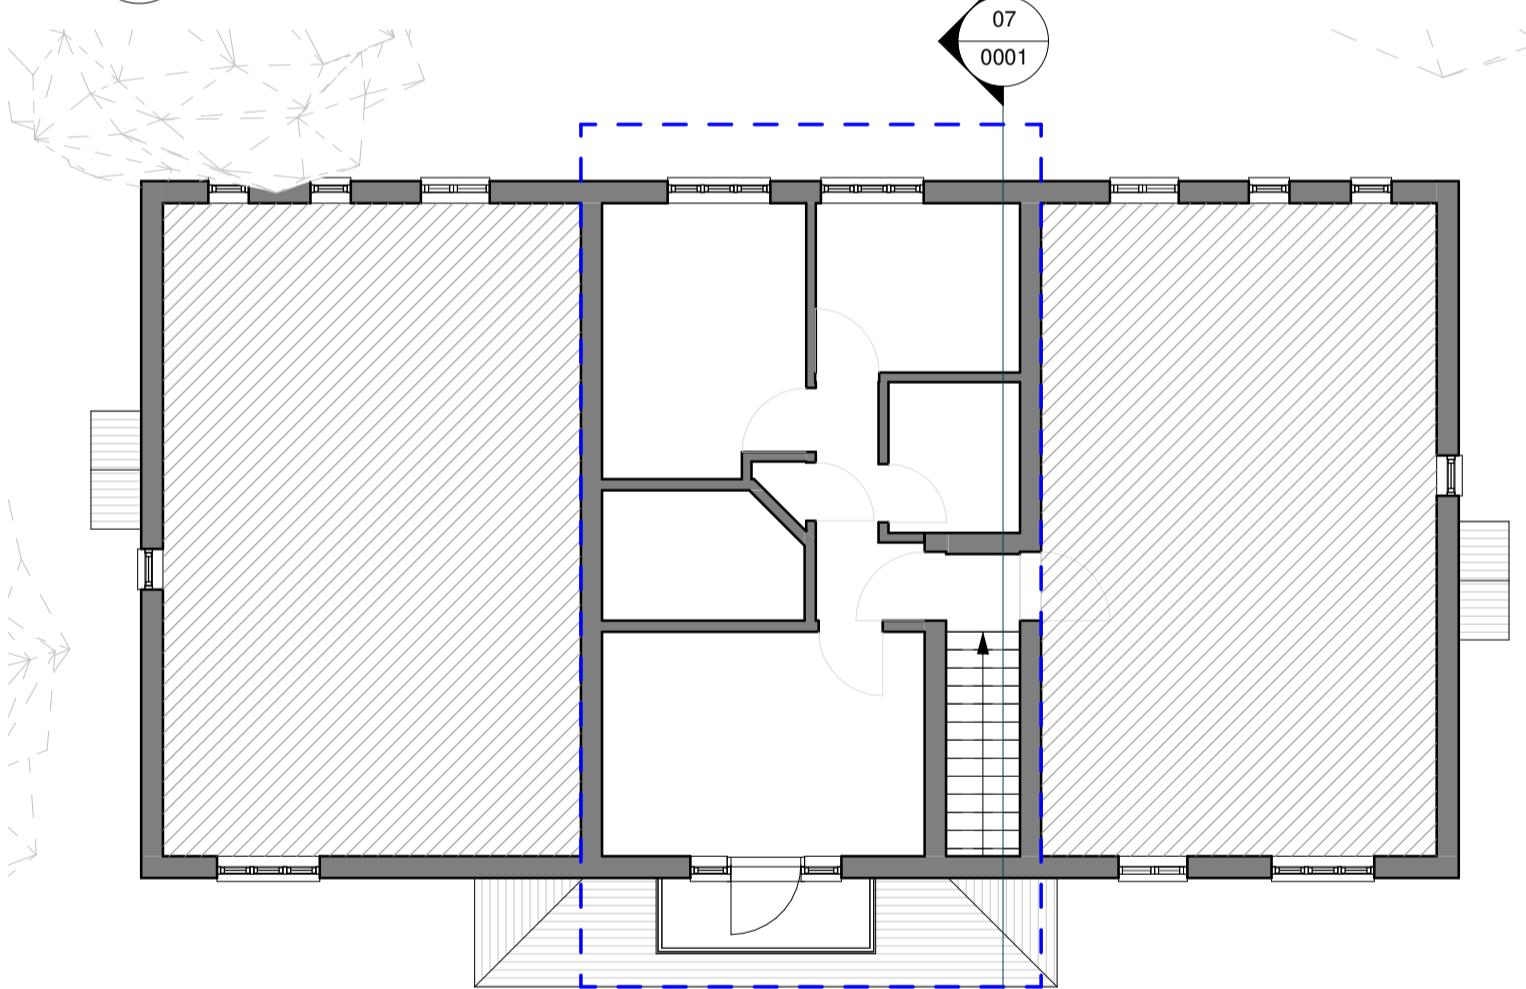


01 L01 Existing Plan
1:100

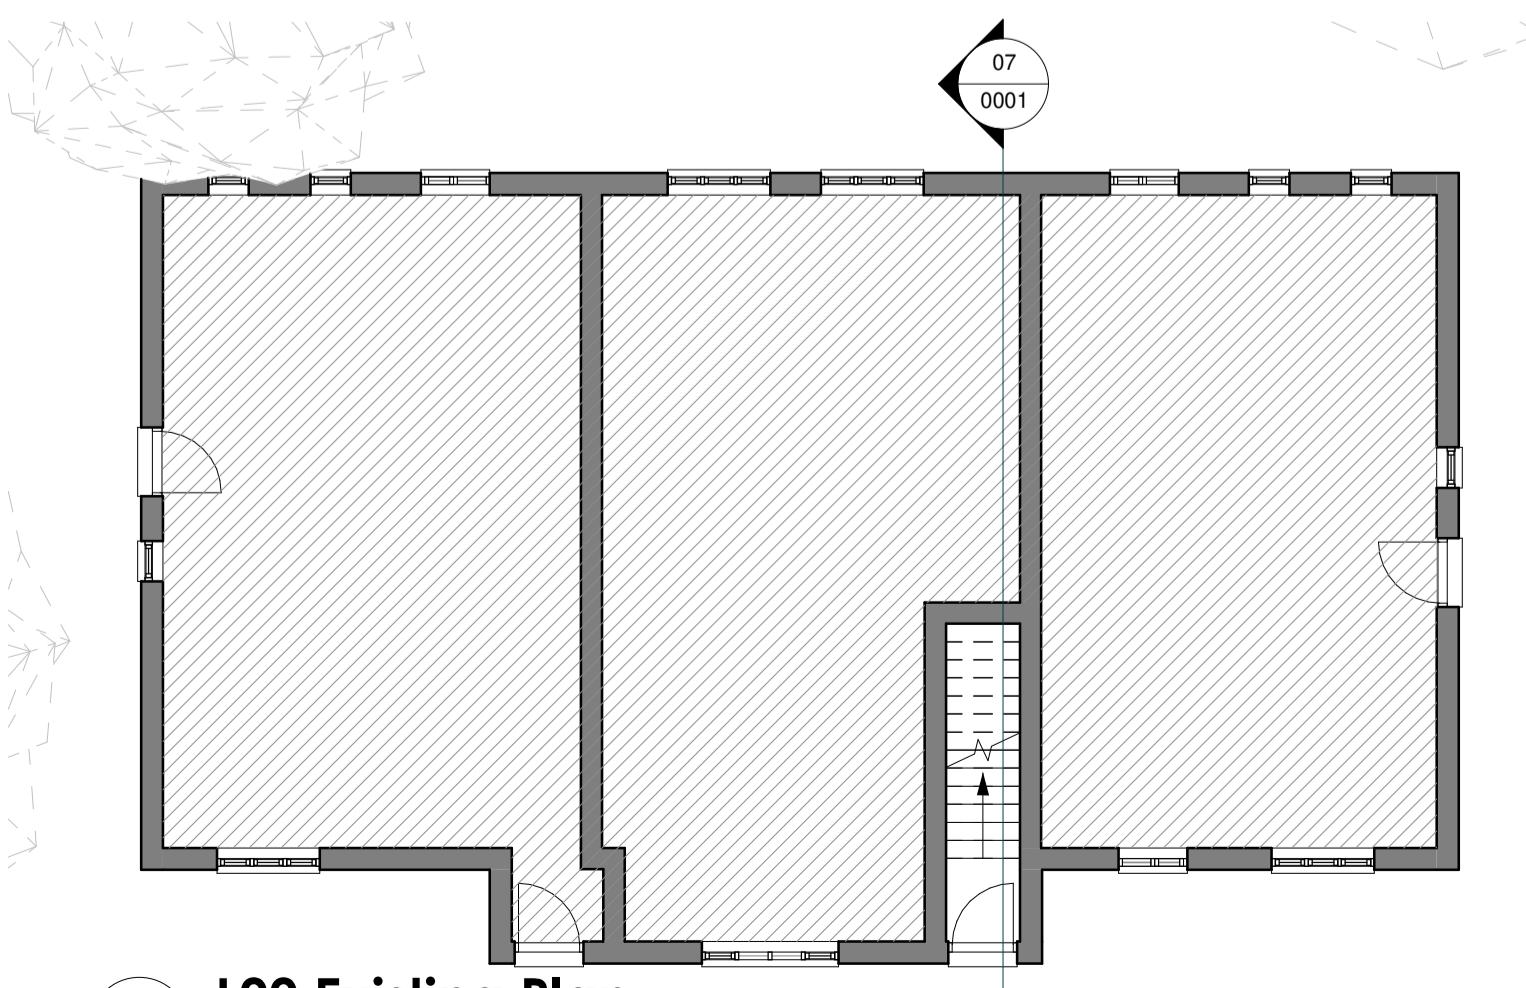


00 L00 Existing Plan
1:100

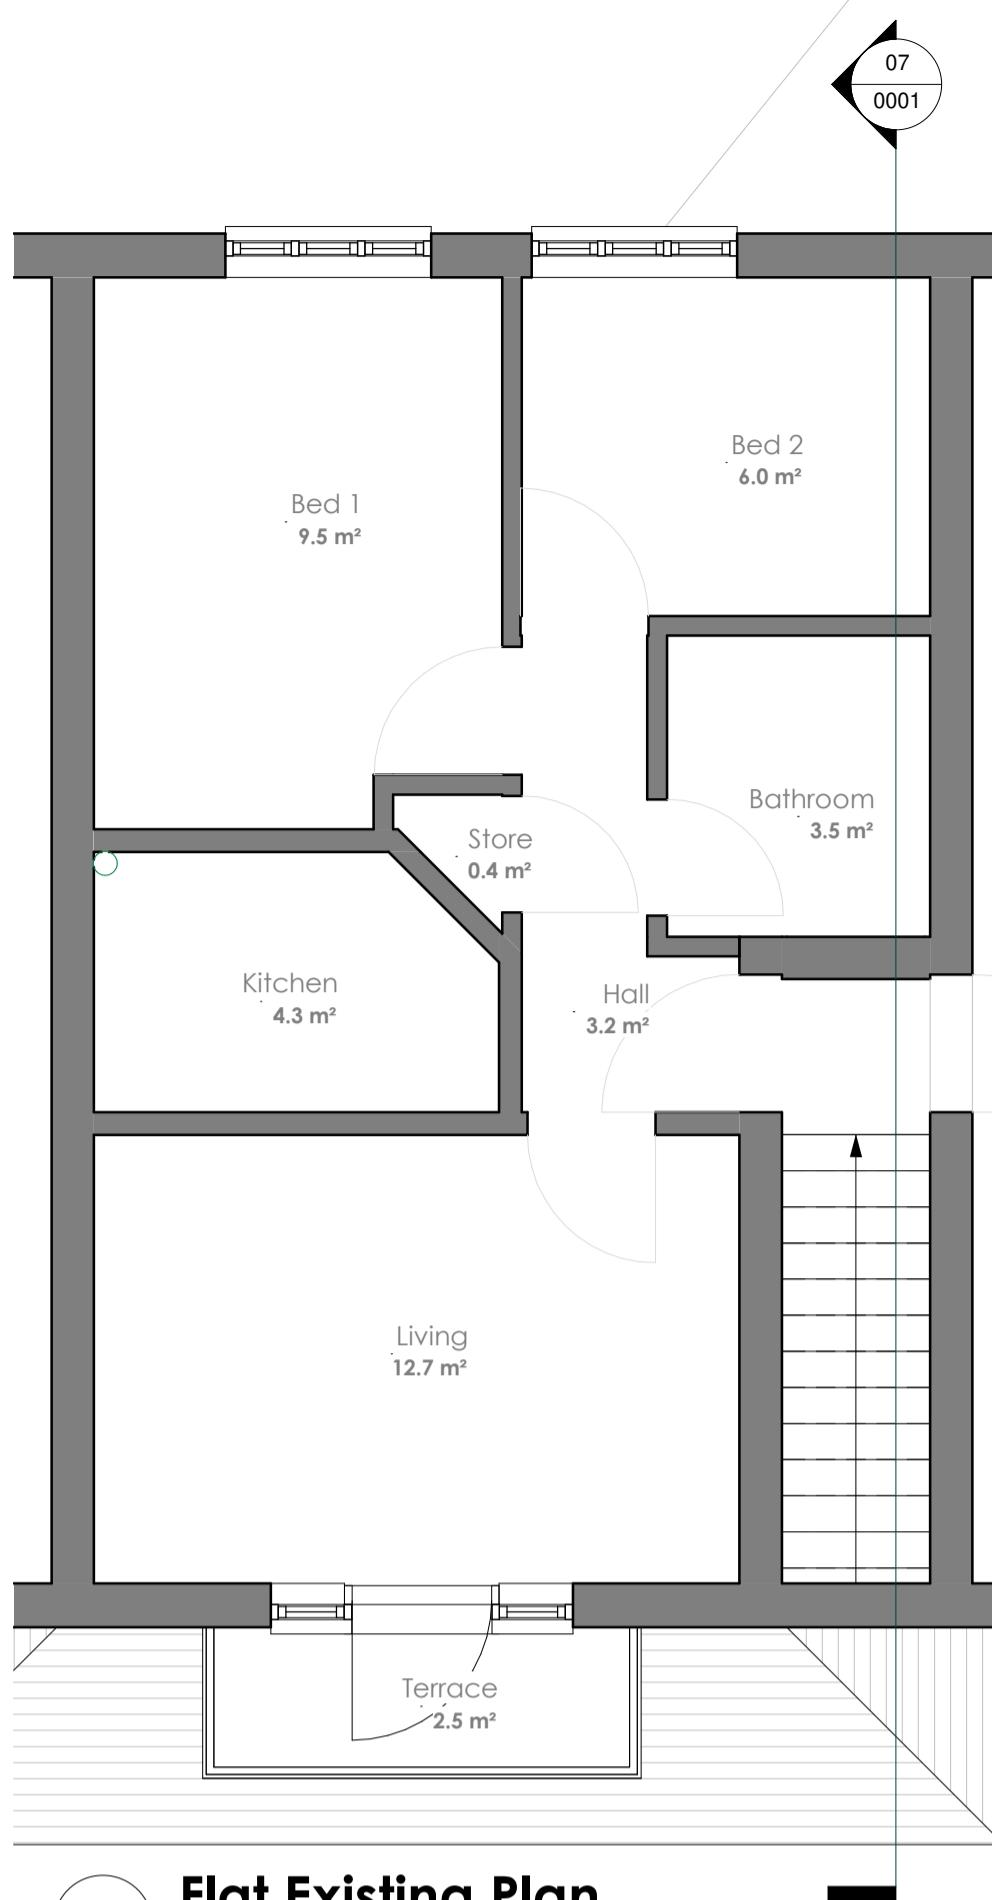


08 Flat Existing Plan
1:50

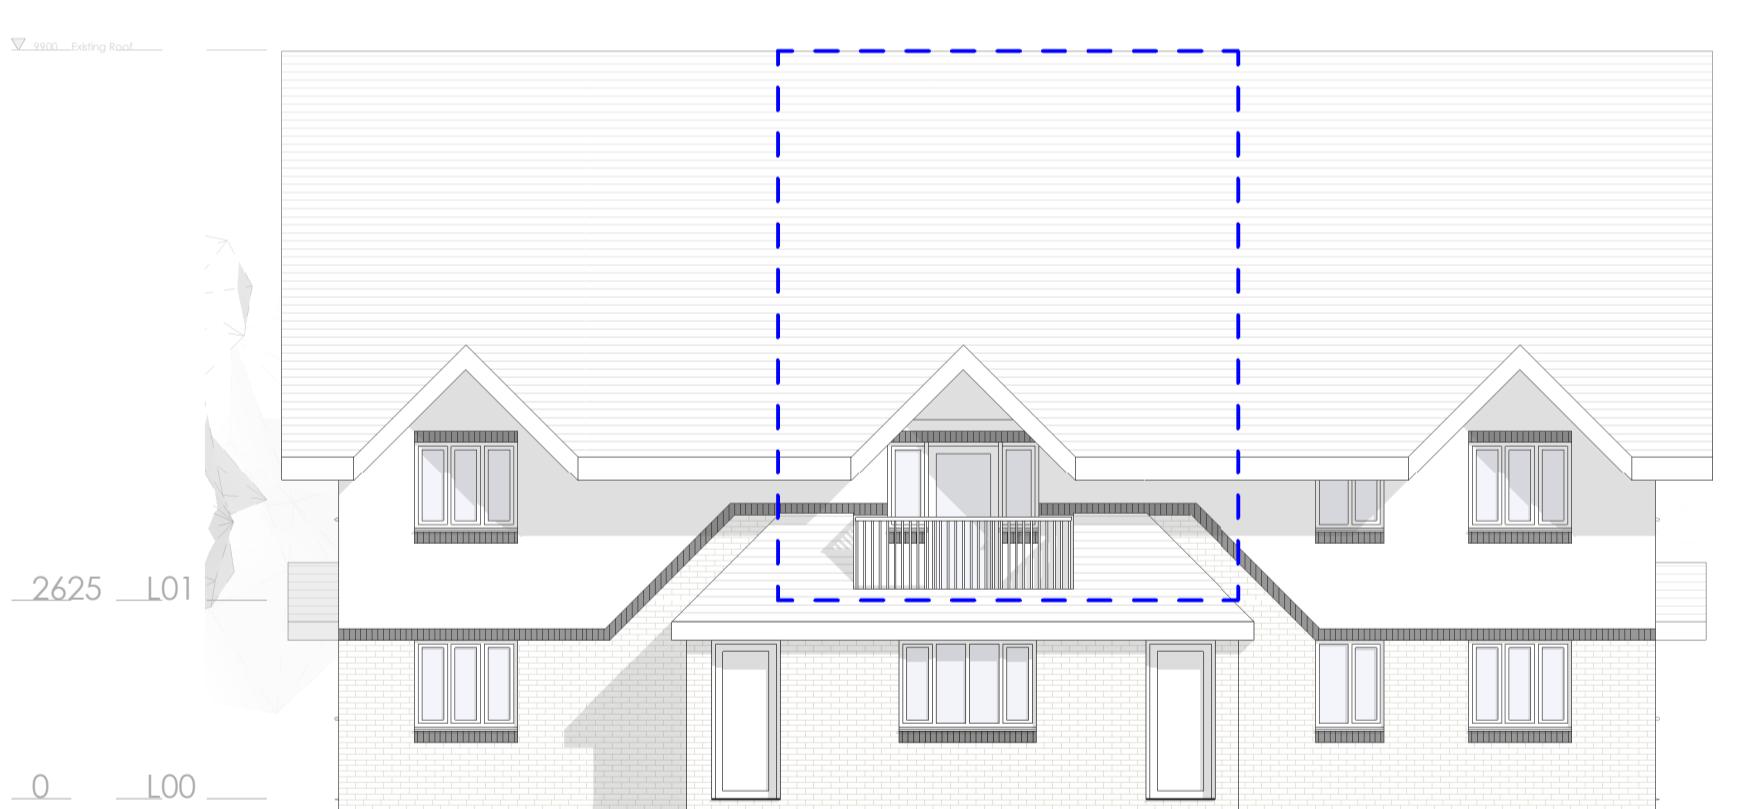


04 Existing South Elevation
1:100

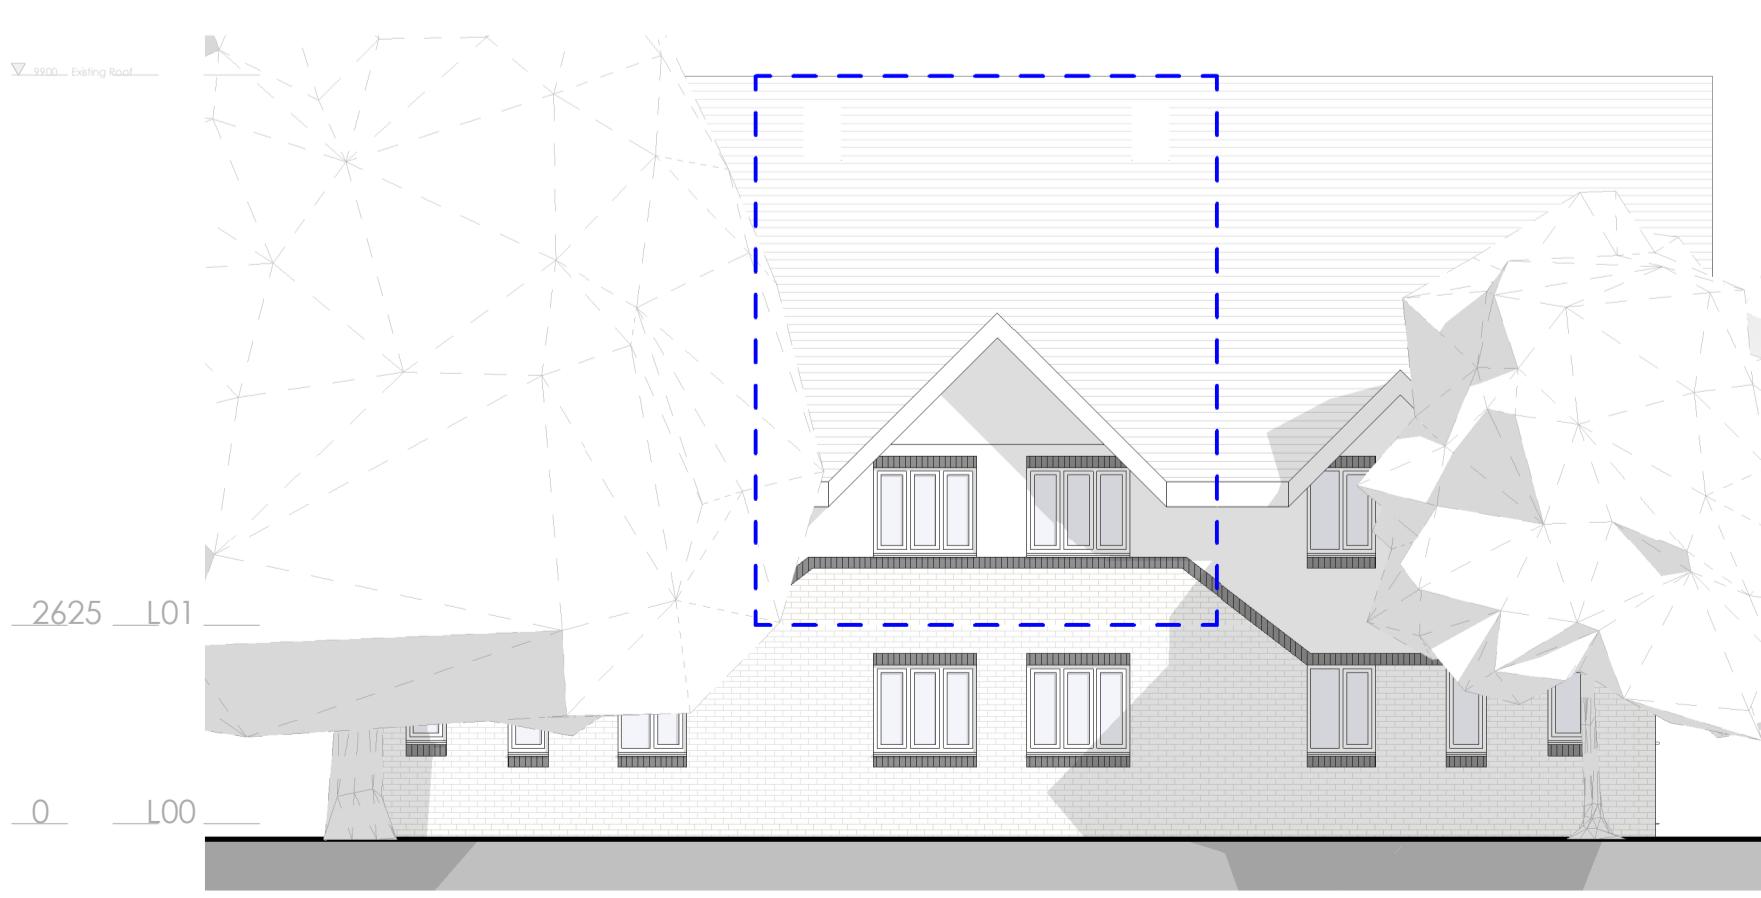

05 Existing North Elevation
1:100

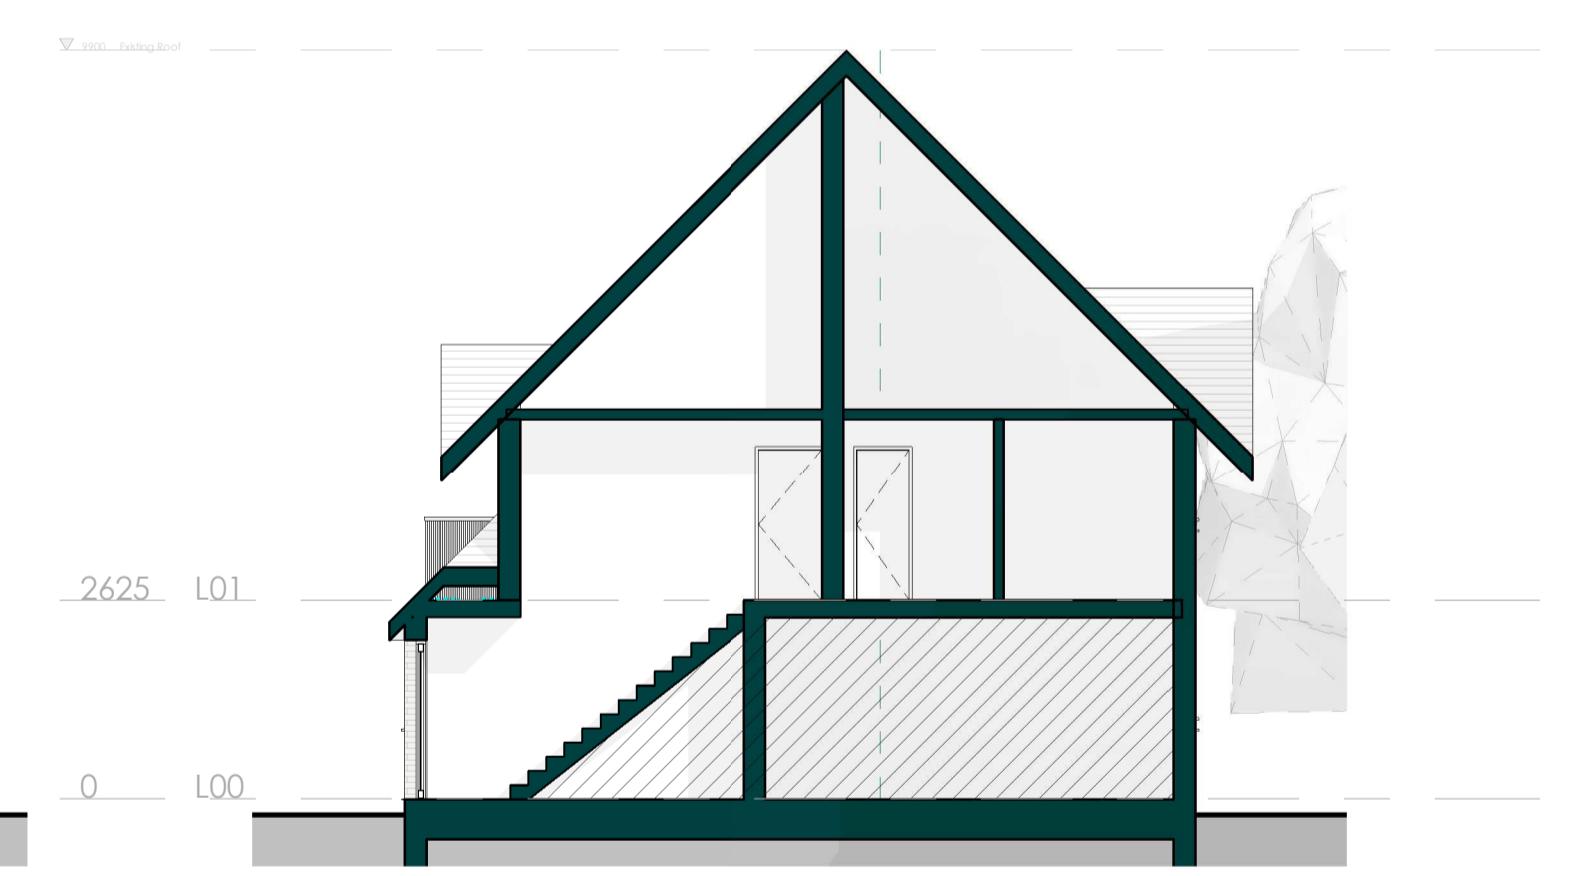

07 Existing Section
1:100

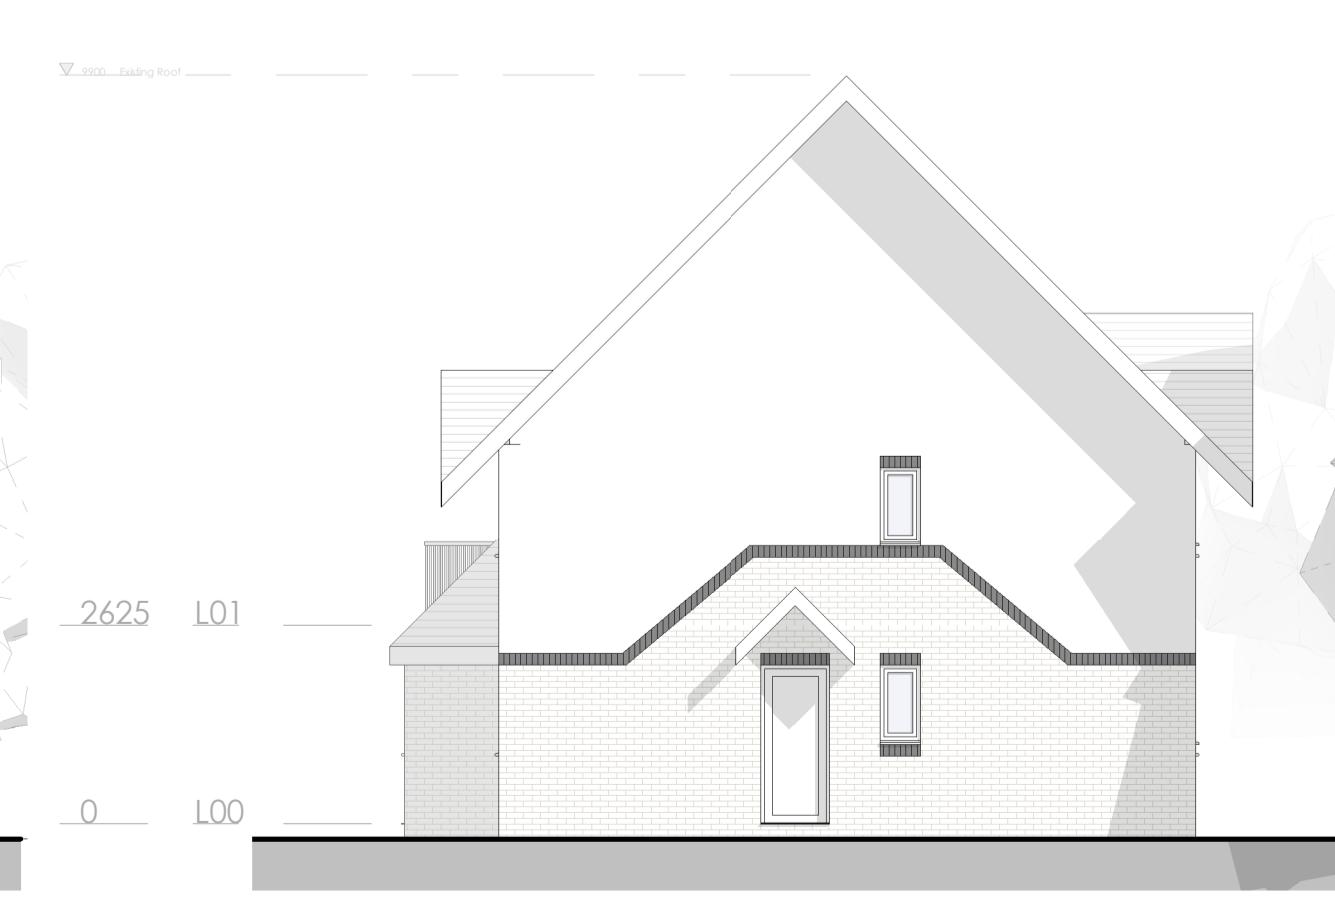

06 Existing East Elevation
1:100

job: Osprey Close 2A Osprey Close, West Drayton, UB7 7JE	drawn: Author	date: 04/22
drawing: General Arrangement Existing	scale: 1:100 @ A1 1:200 @ A3	job number: 0007
drawing number: 0001		rev. P 3

rev date description drawn check
1 06.04.22 First issue for comment
2 24.04.22 Layouts added
3 25.05.22 Issued for planning

GENERAL NOTES
Drawings may be used only for their intended purpose - eg, drawings noted as 'PLANNING' may only be used for applying for planning permission.
Drawings & designs therein for the use of the site's current owner (Mr. Spears) only.
Copyright remains with the author.
Any dimensions or areas are indicative only and should be confirmed by a RICS certified surveyor.

