




03 Roof Proposed Plan
1:100

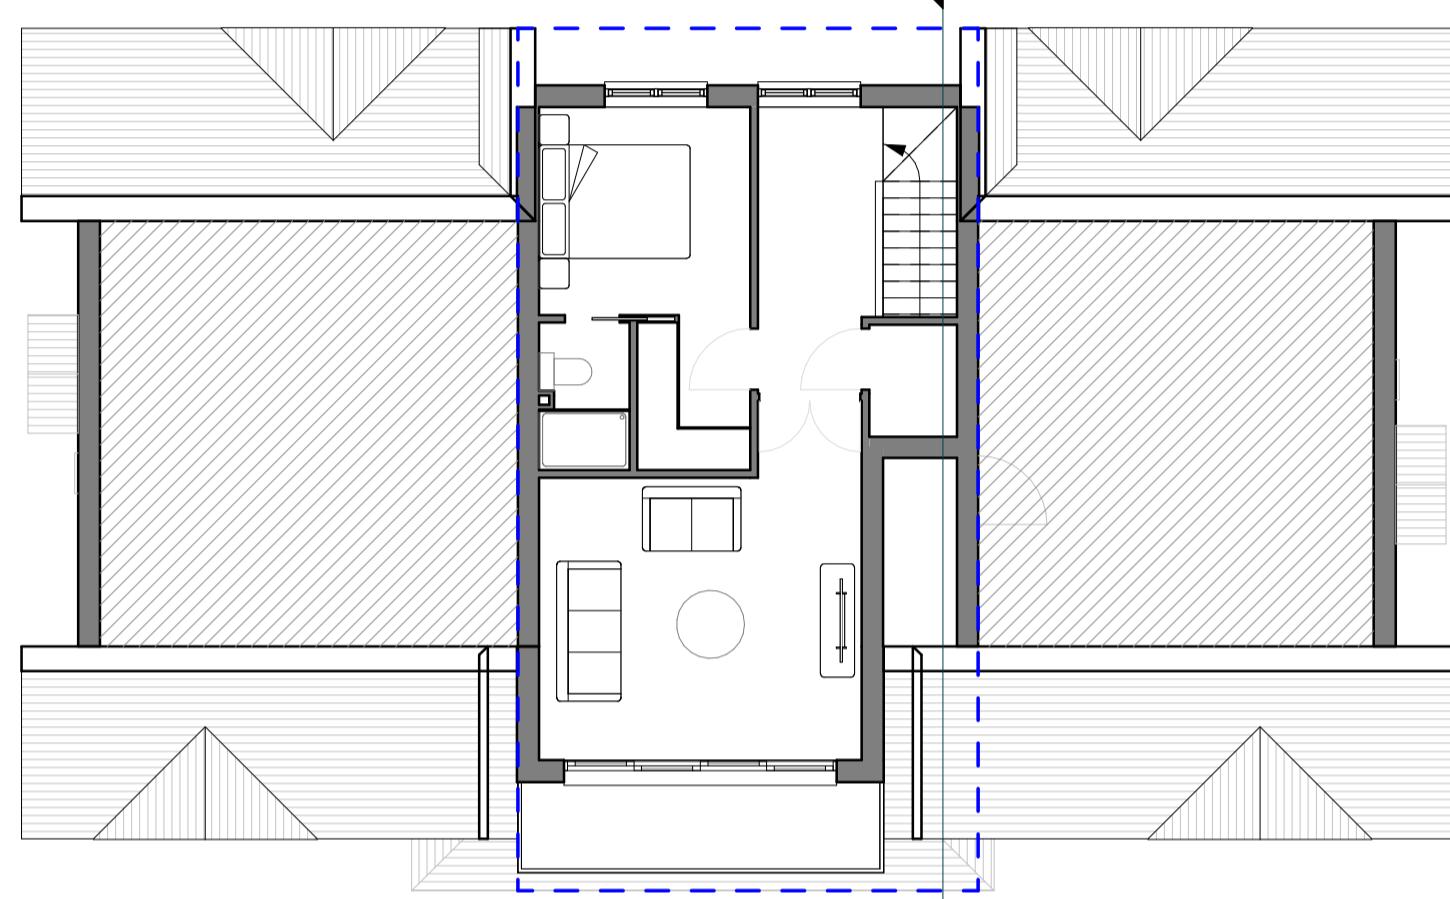


02 L02 Proposed Plan
1:100

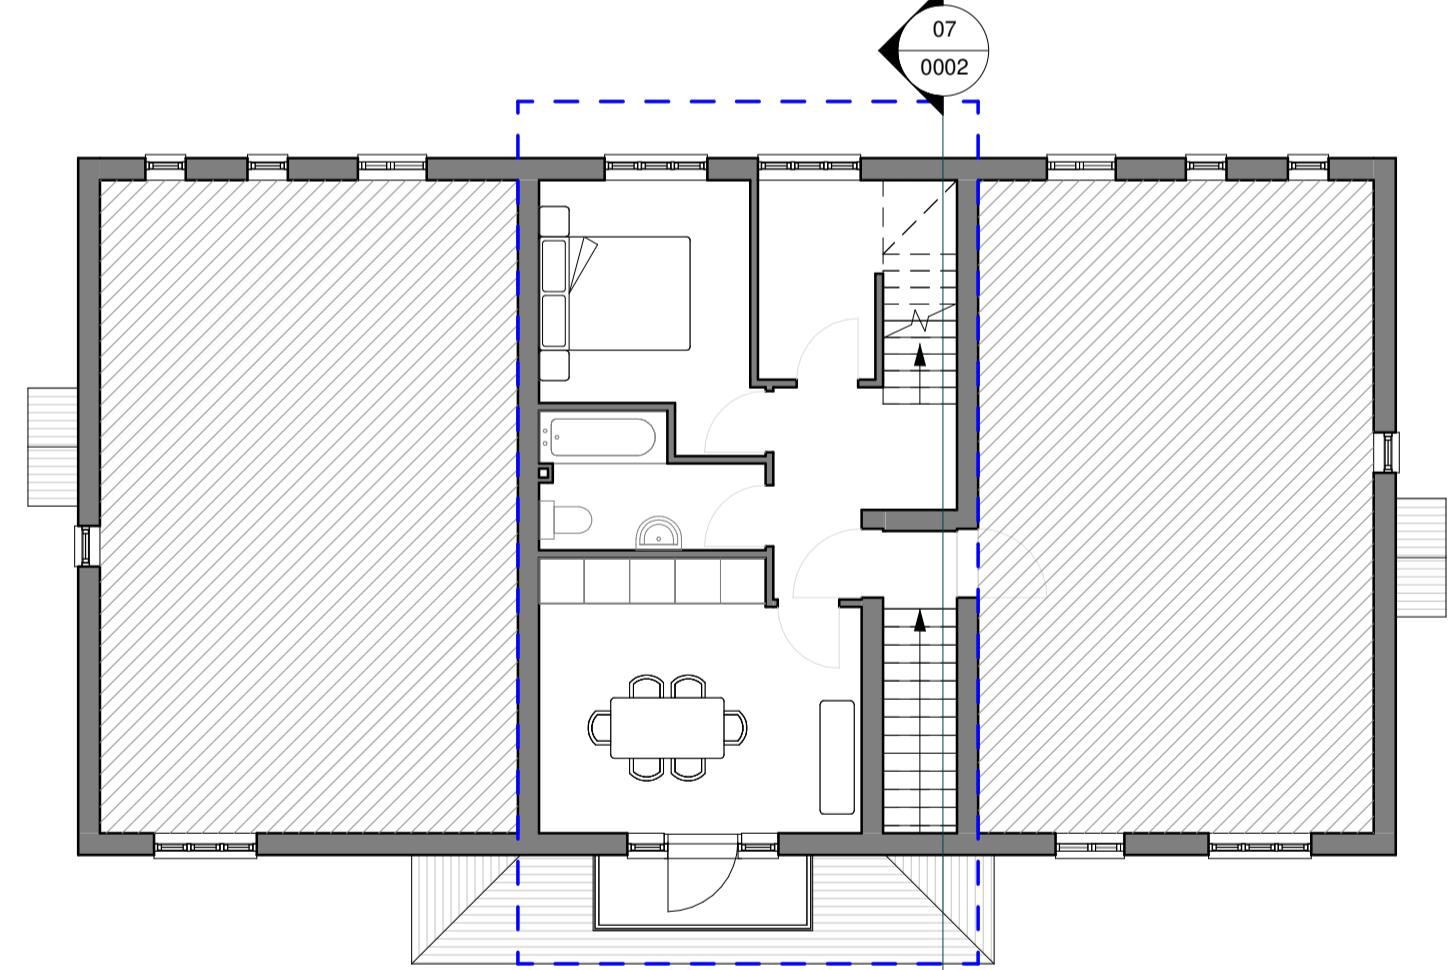


01 L01 Proposed Plan
1:100

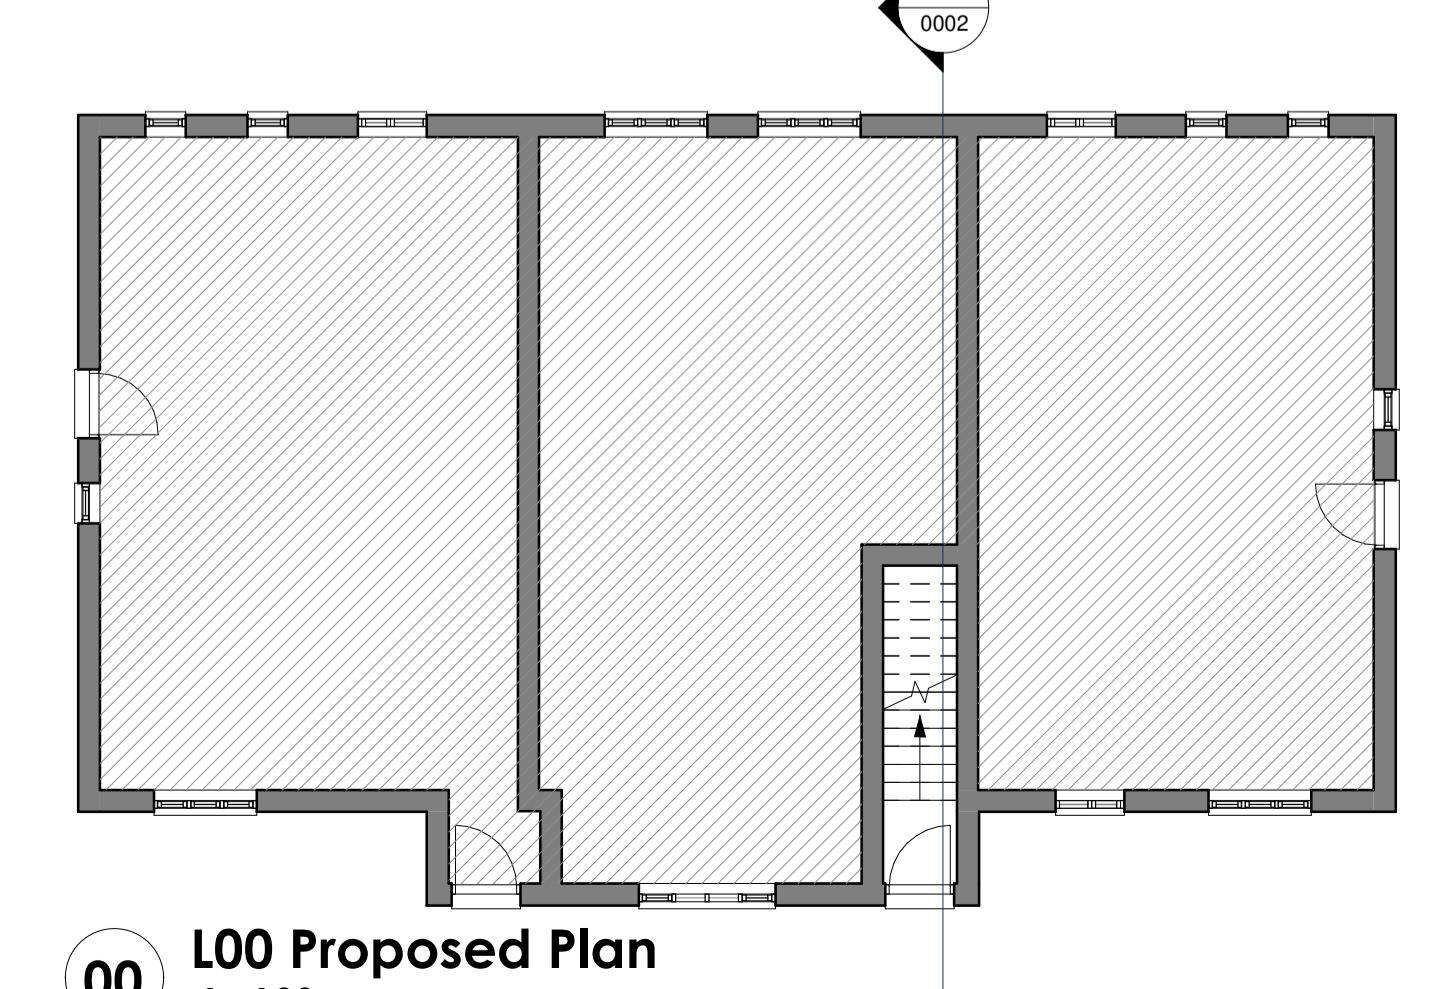


00 L00 Proposed Plan
1:100

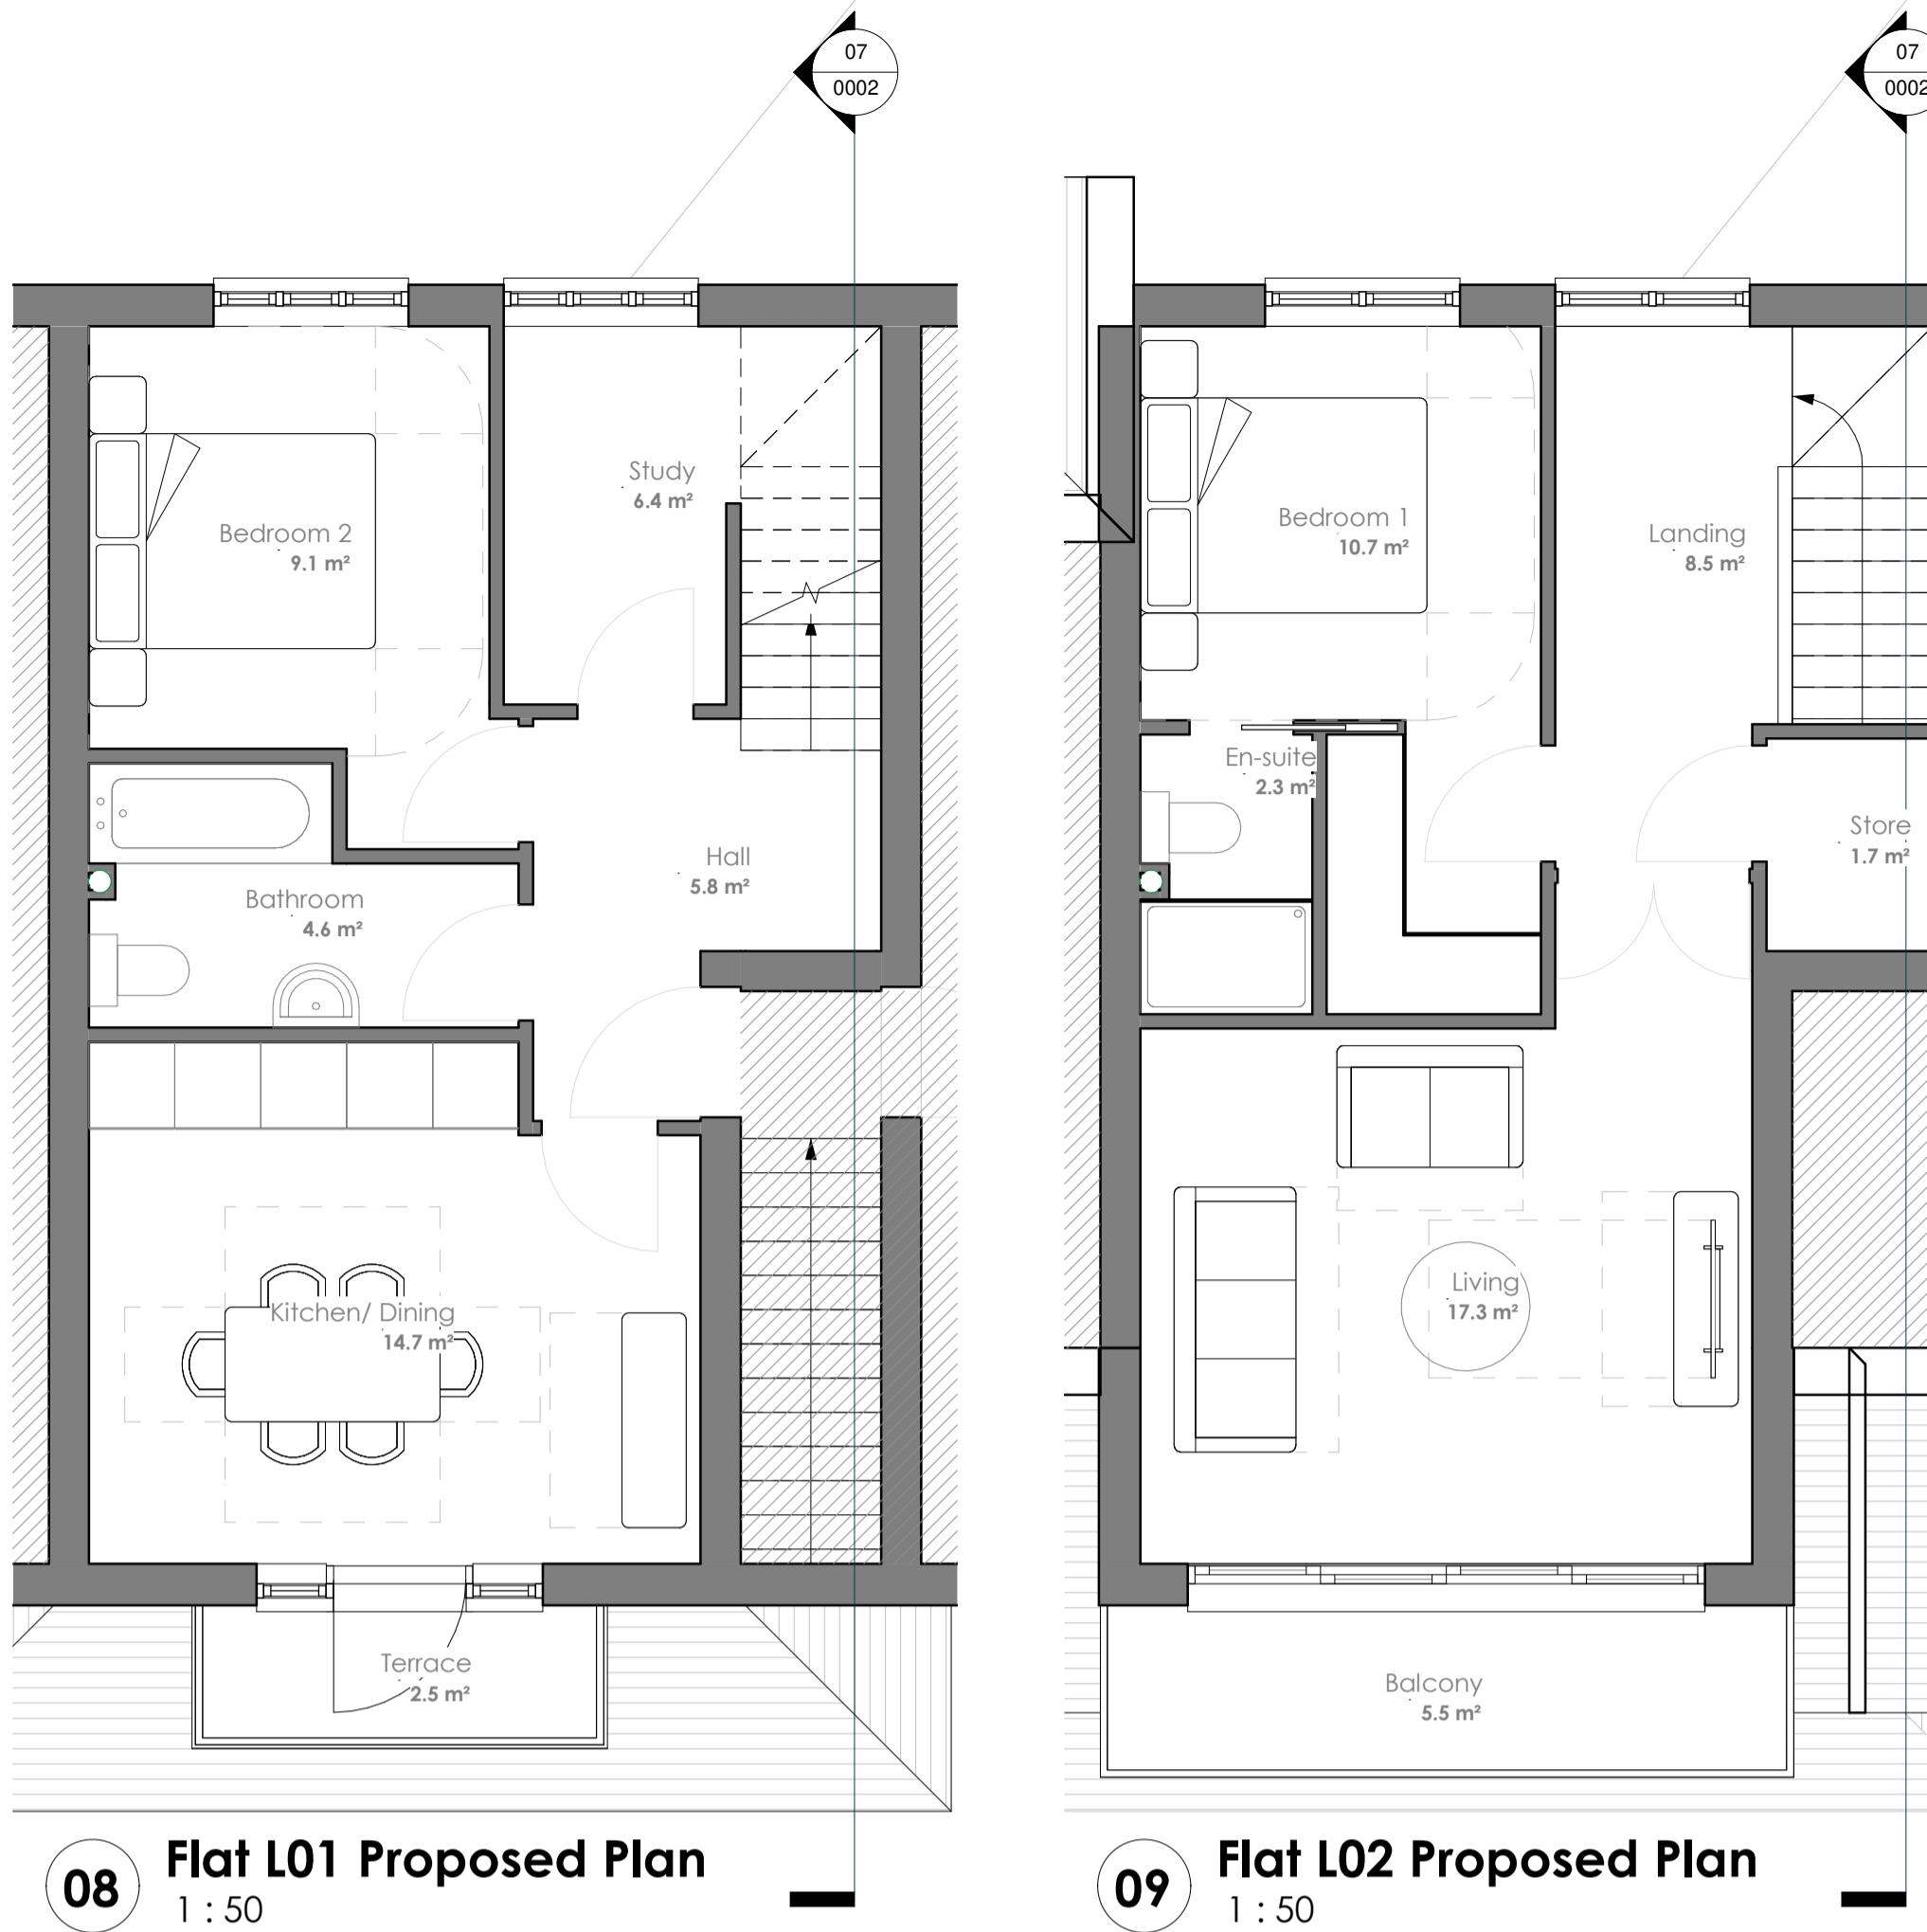


08 Flat L01 Proposed Plan
1:50

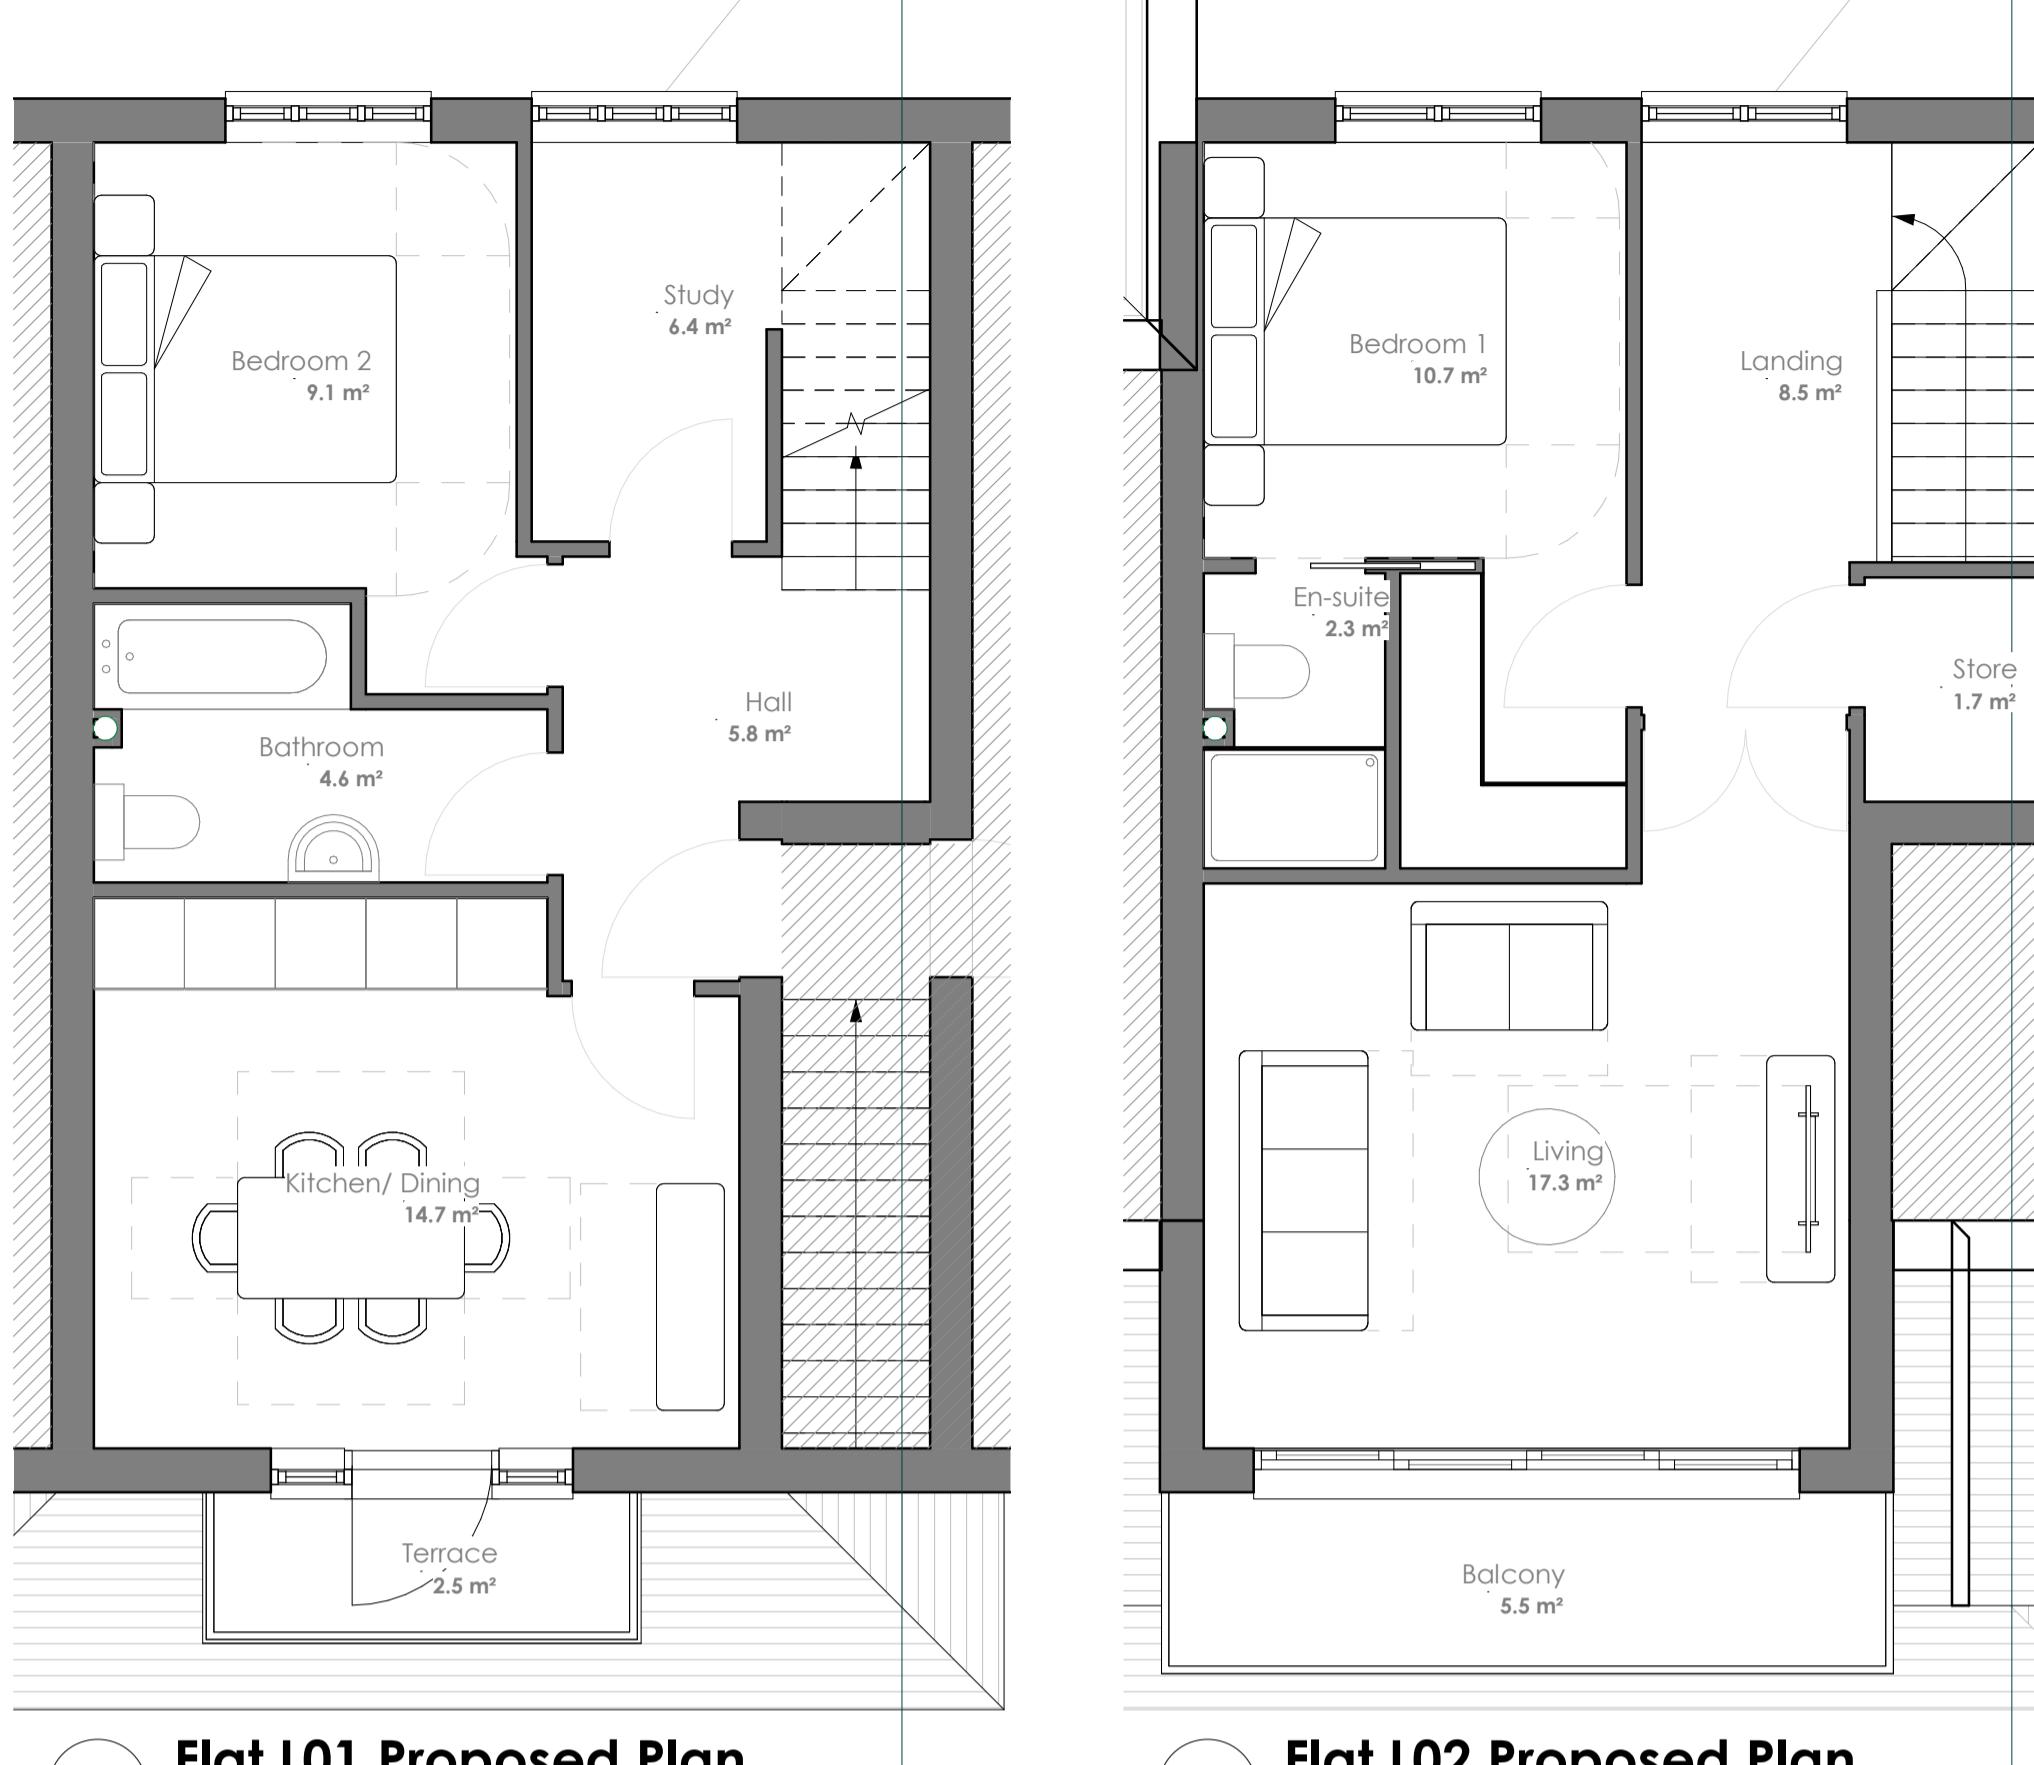


09 Flat L02 Proposed Plan
1:50

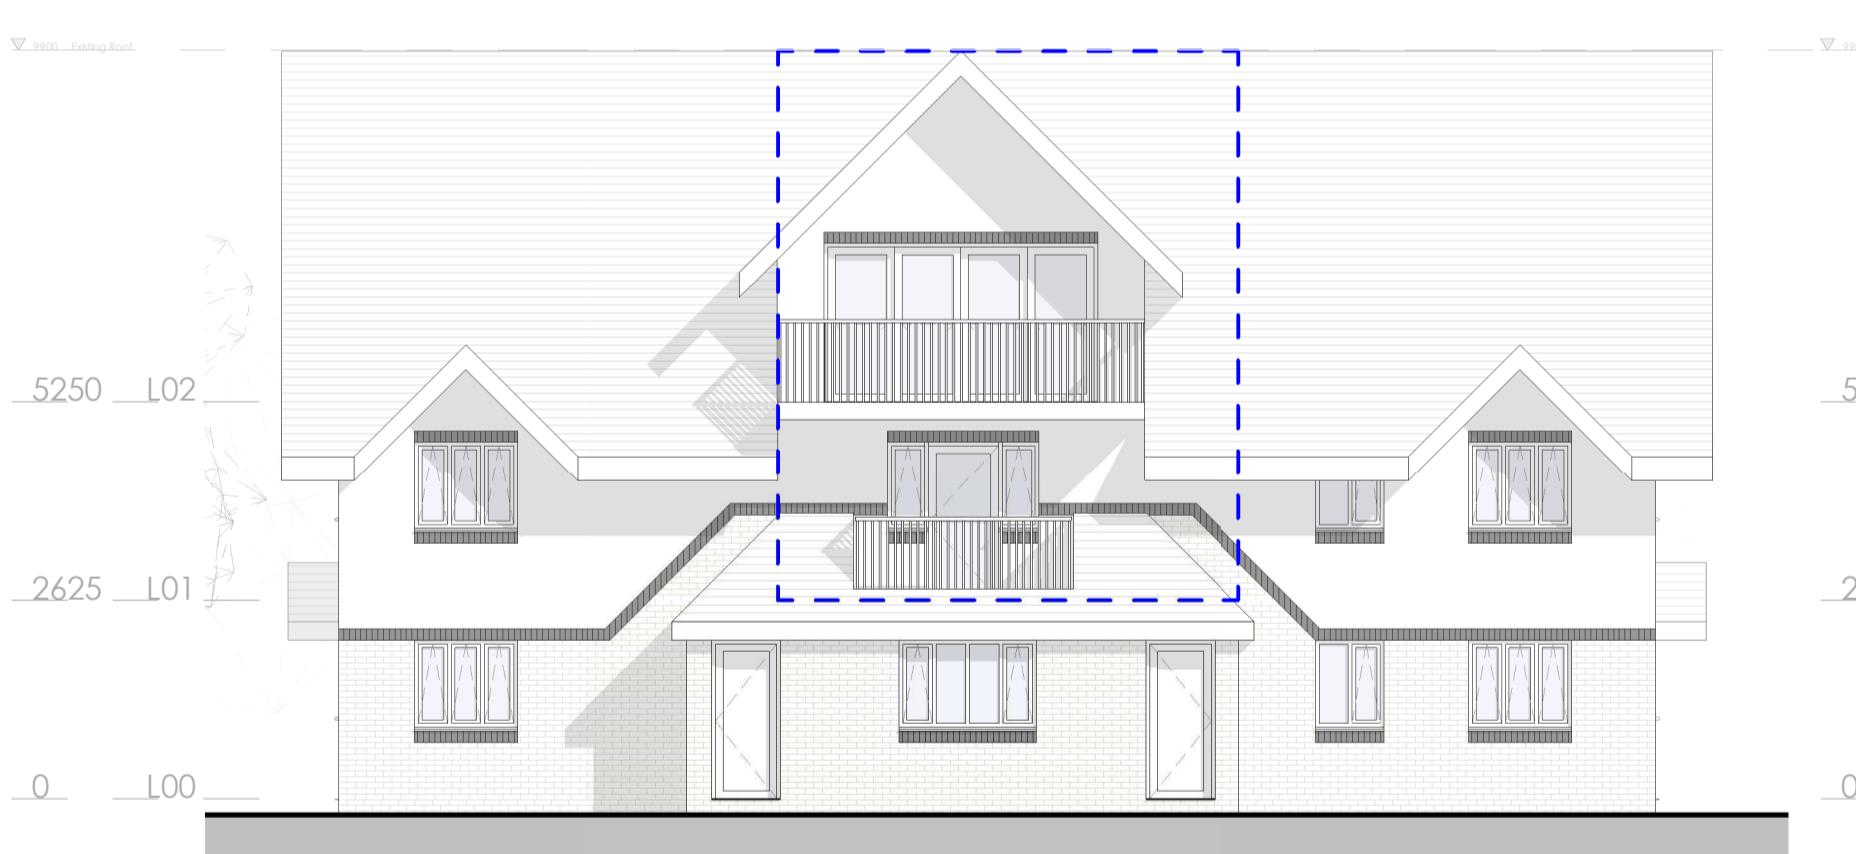


04 Proposed South Elevation
1:100

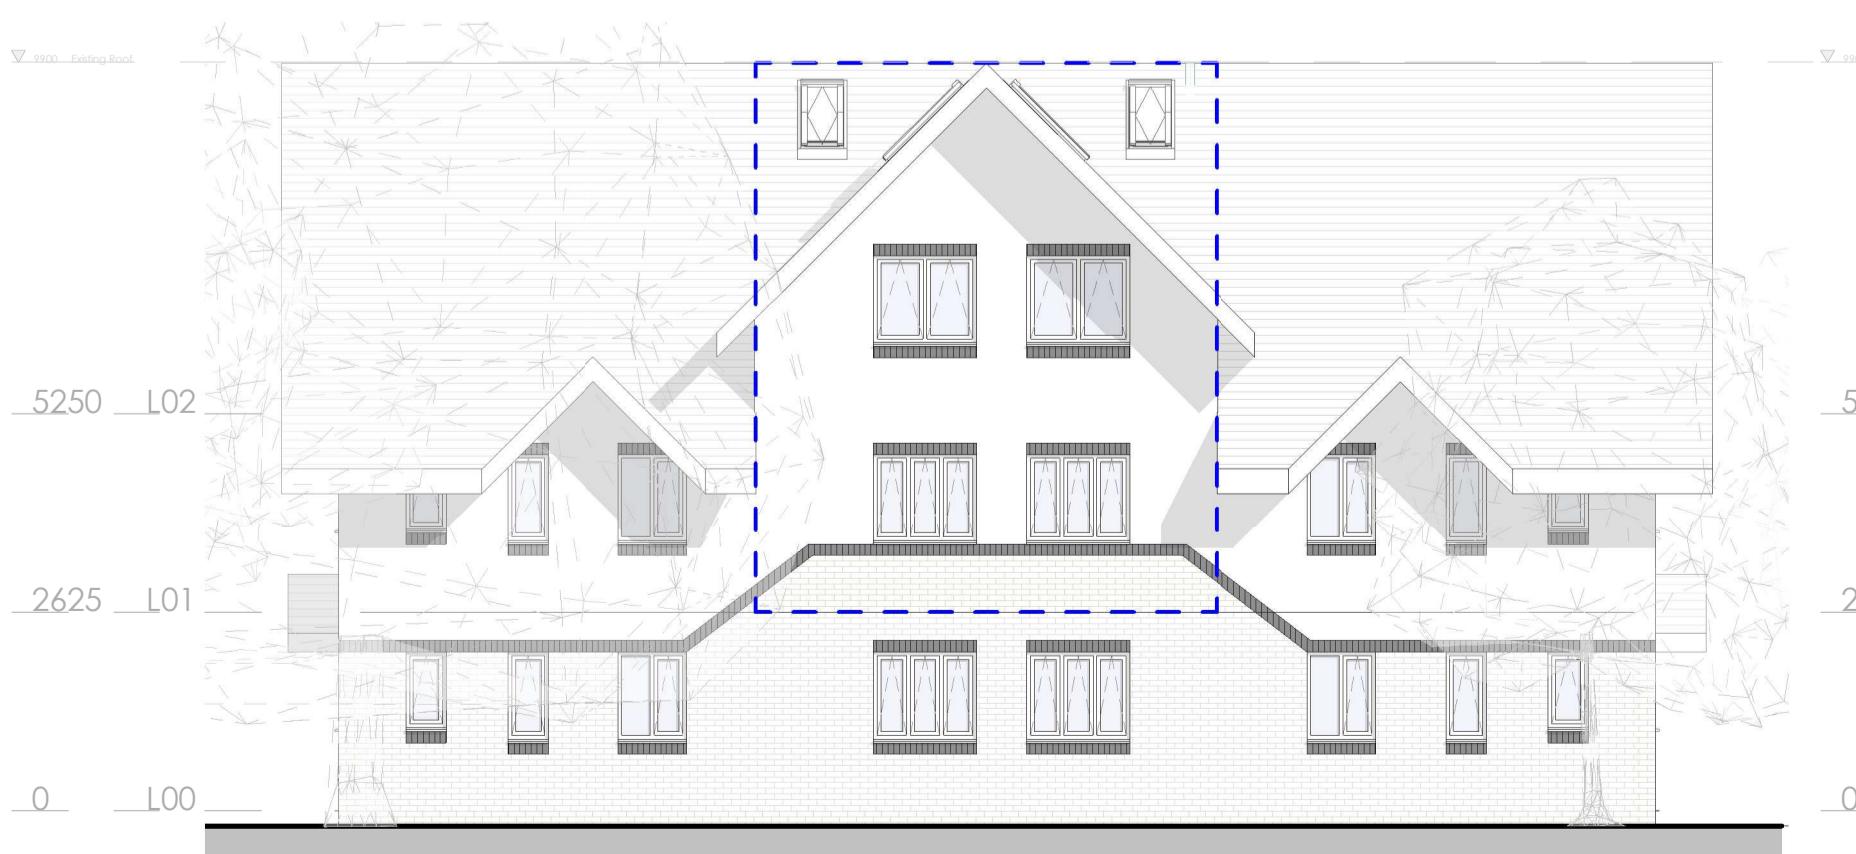

05 Proposed North Elevation
1:100

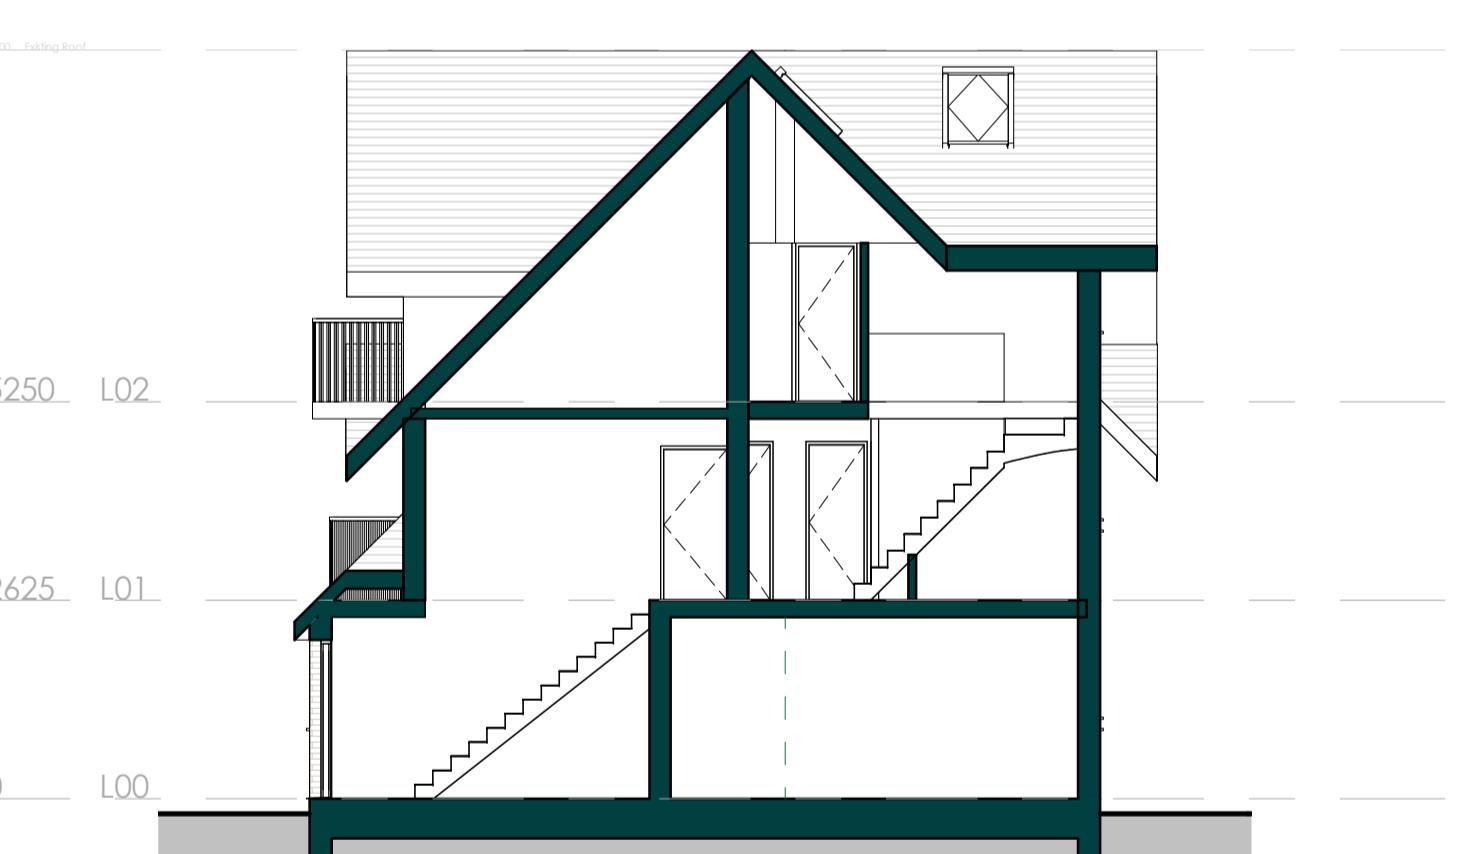

07 Proposed Section
1:100

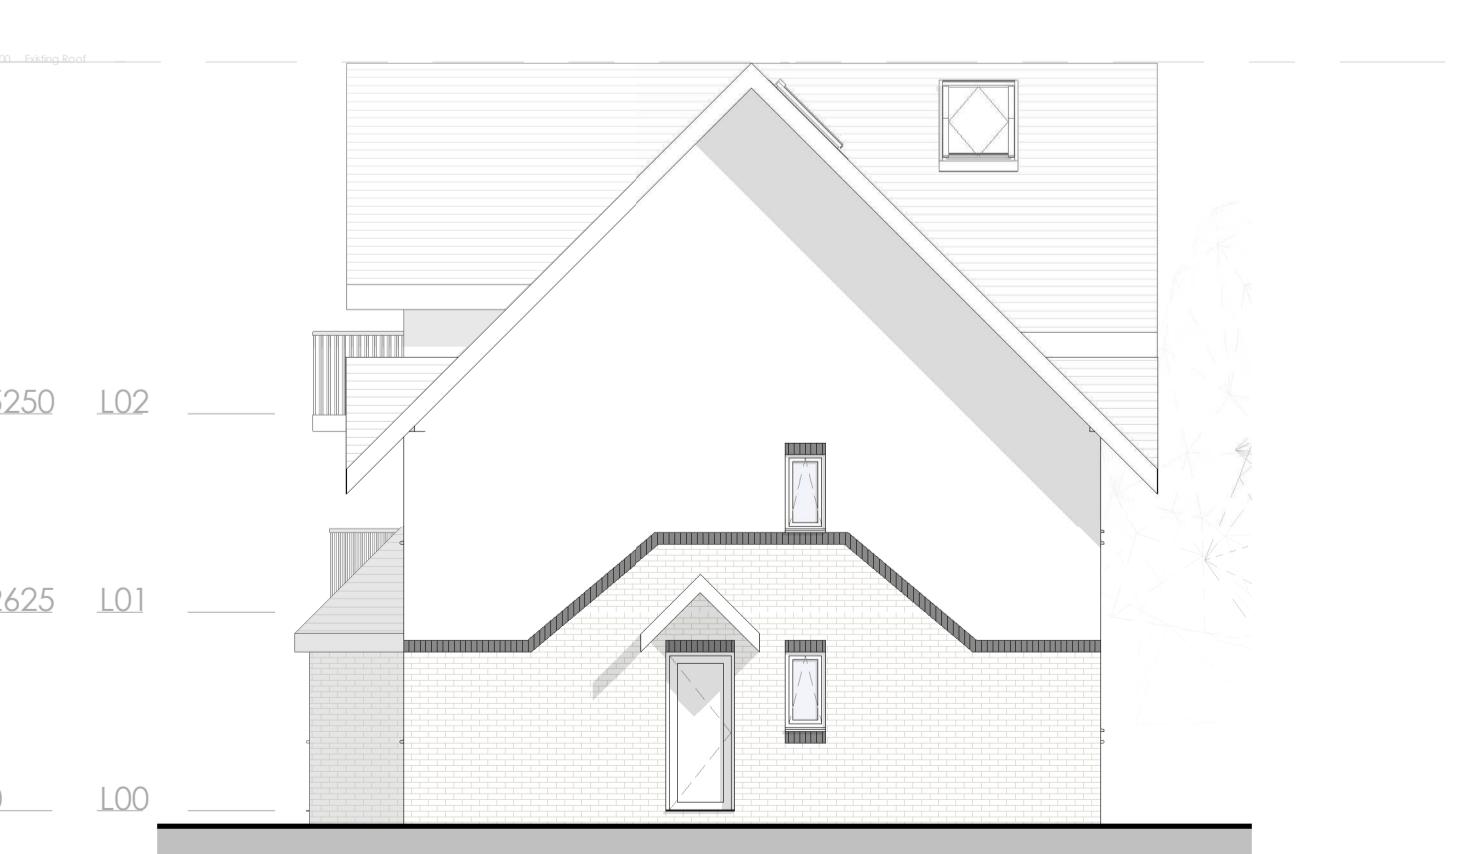

06 Proposed East Elevation
1:100

job: Osprey Close
2A Osprey Close, West Drayton,
UB7 7JE
drawn: Author
date: 04/22
drawing: General Arrangement
Proposed
scale: 1:100 @ A1
1:200 @ A3
job number: 0007
drawing number: 0002 rev. P 3

rev date description drawn check
1 07.04.22 First issue for comment
2 24.04.22 Layouts added
3 25.05.22 Issued for planning

GENERAL NOTES
Drawings may be used only for their intended purpose - eg, drawings noted as 'PLANNING' may only be used for applying for planning permission.
Drawings & designs therein for the use of the site's current owner (Mr. Spears) only.
Copyright remains with the author.
Any dimensions or areas are indicative only and should be confirmed by a RICS certified surveyor.



Proposed
not for construction