




03 Roof Proposed Plan Opt.2  
1 : 100

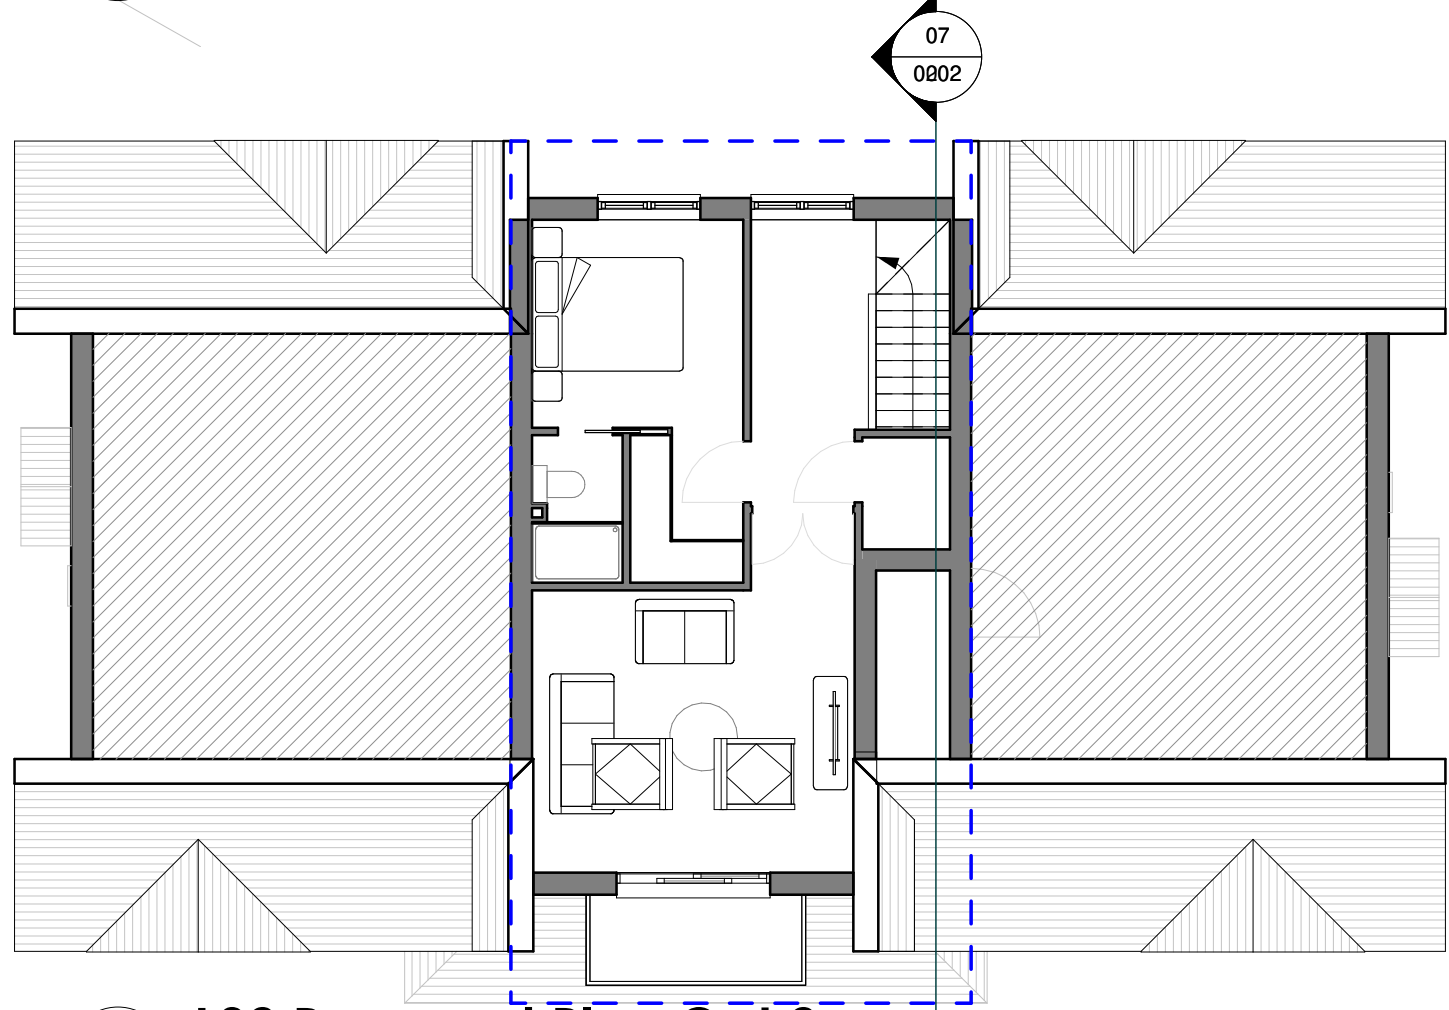


02 L02 Proposed Plan Opt.2  
1 : 100

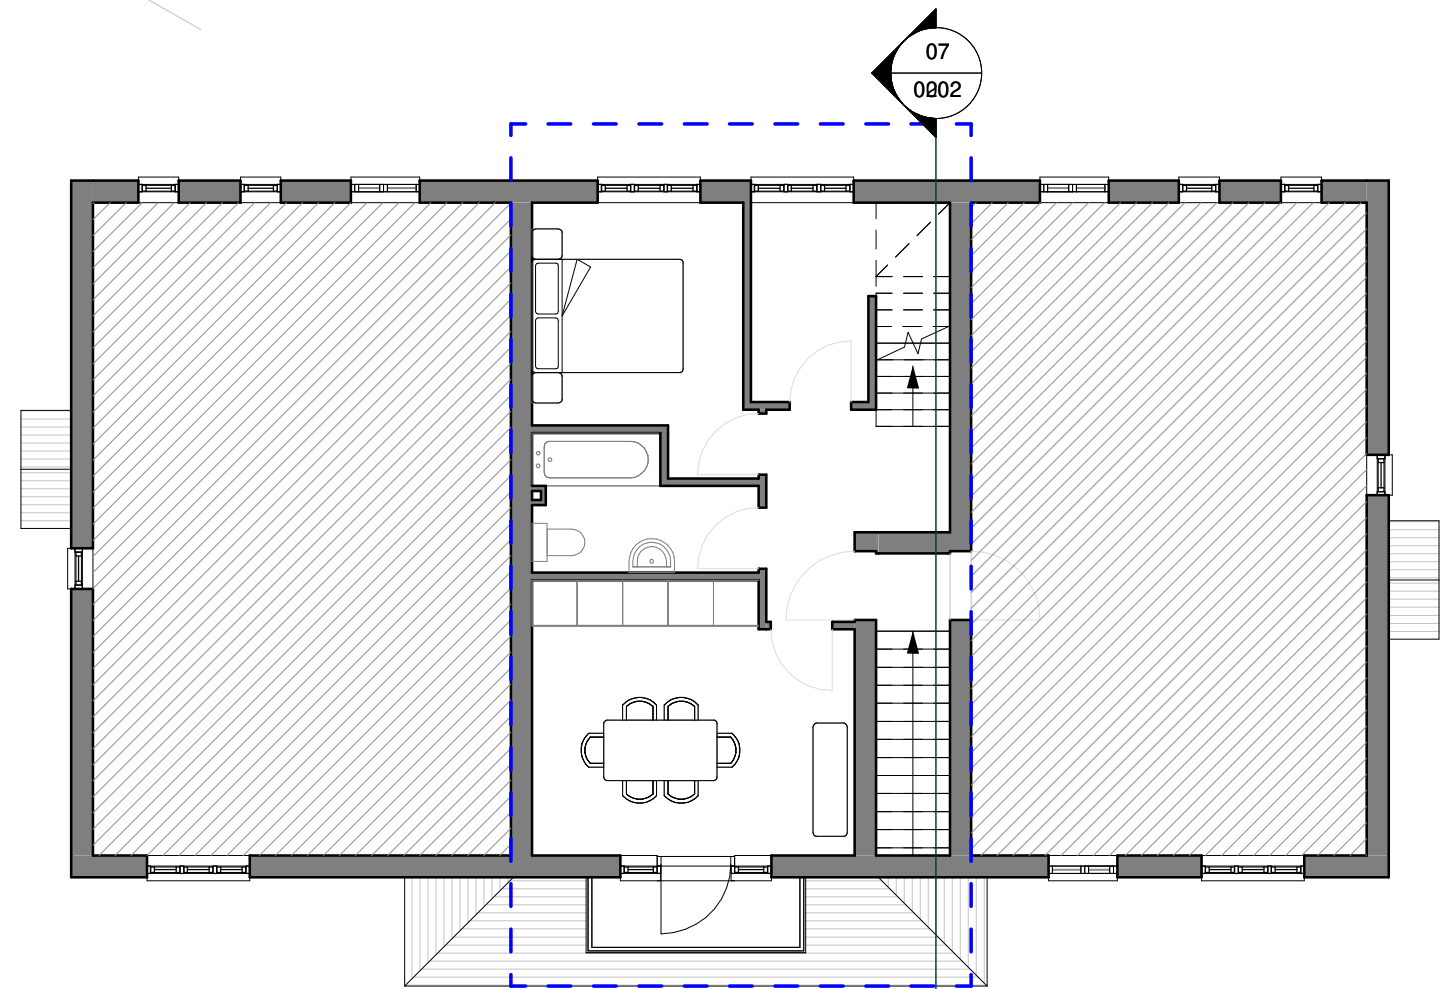


01 L01 Proposed Plan Opt.2  
1 : 100

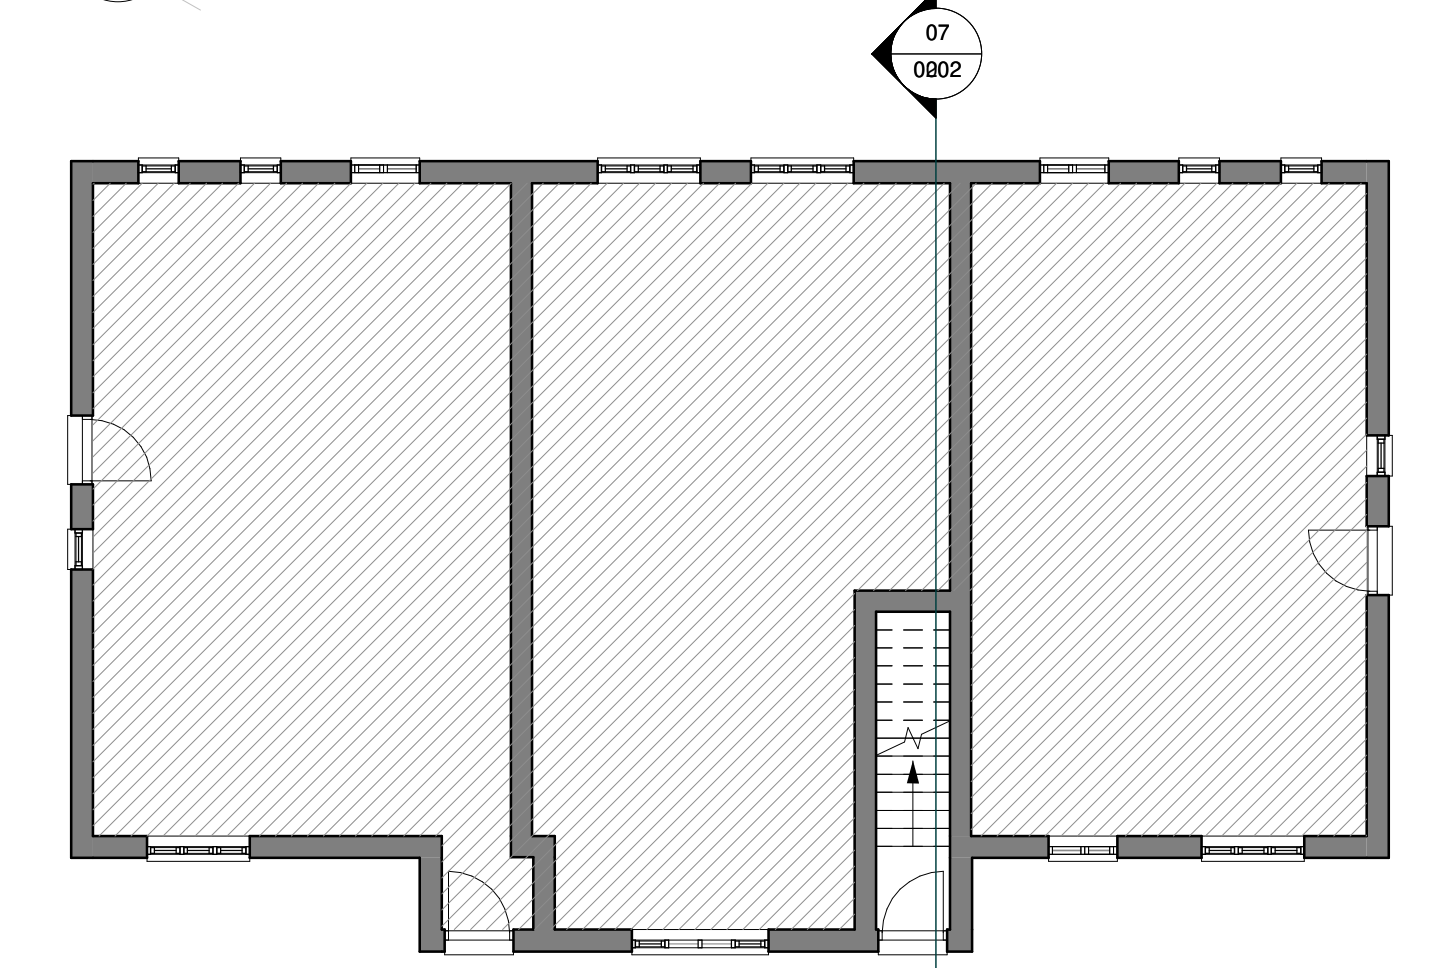


00 L00 Proposed Plan Opt.2  
1 : 100

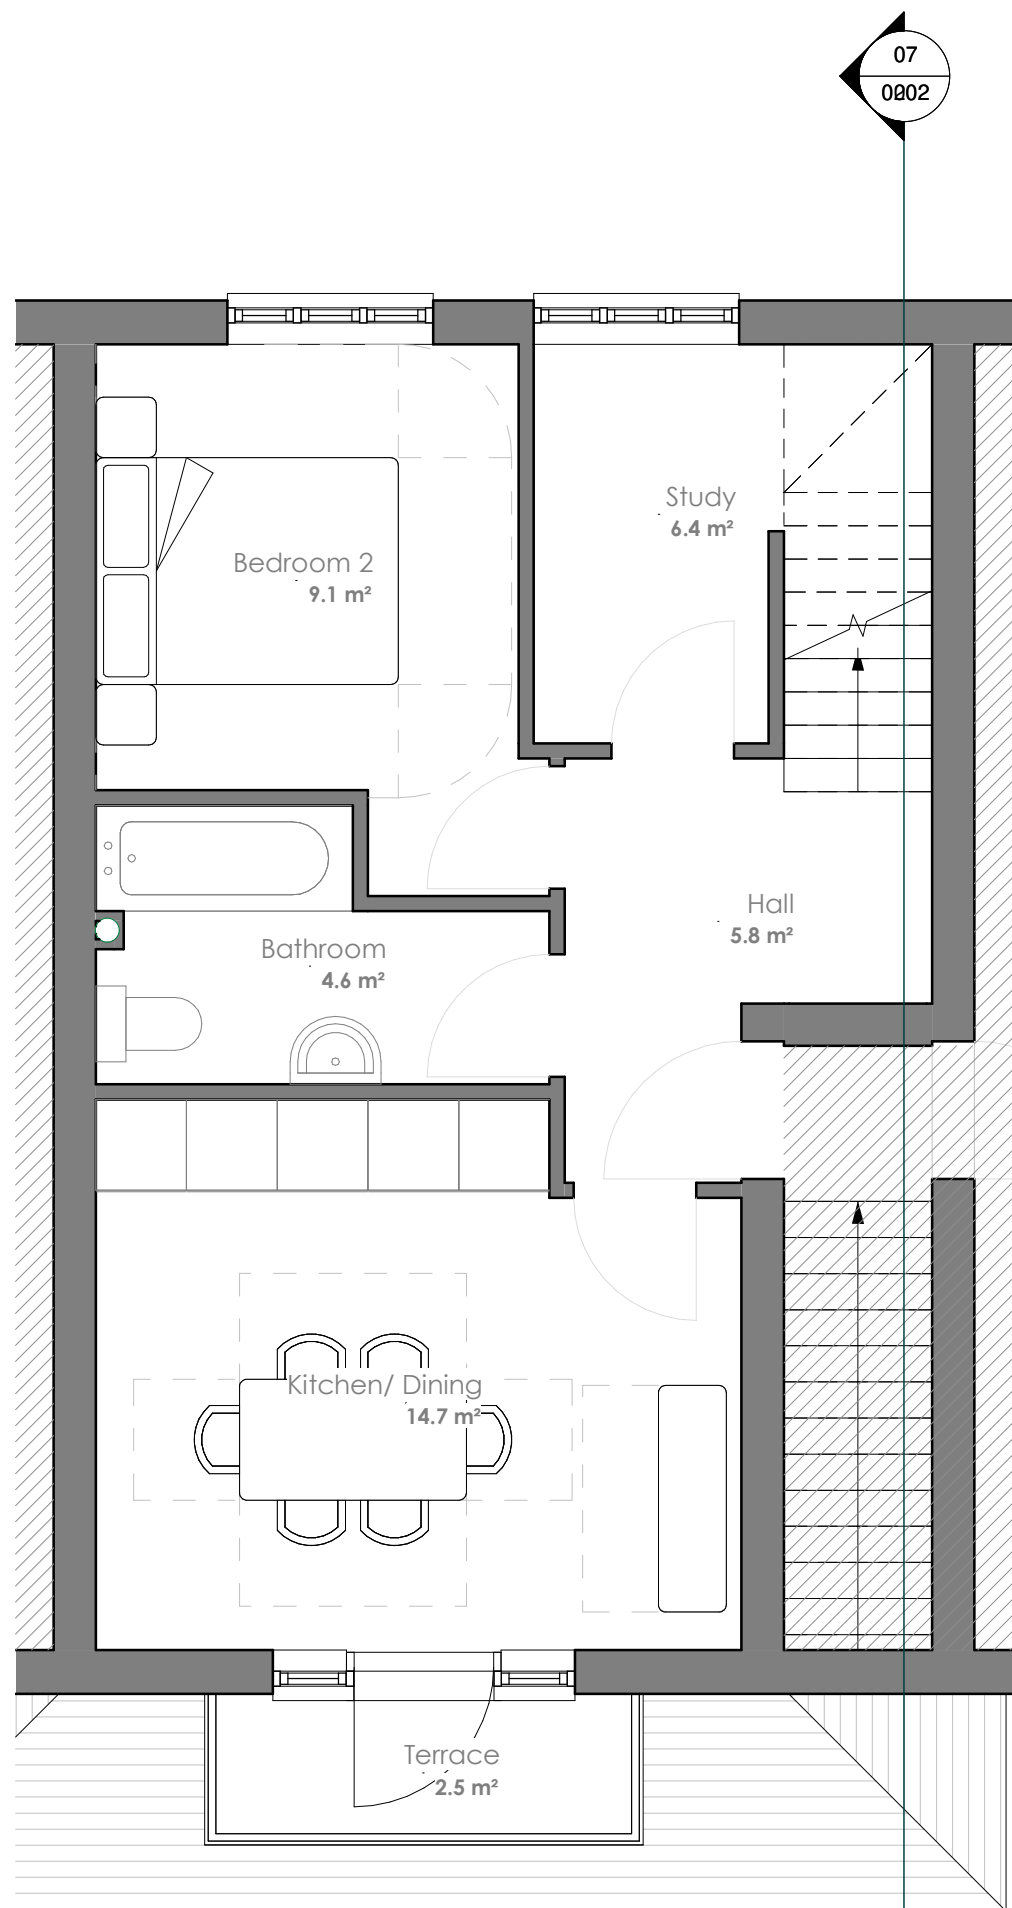


08 Flat L01 Proposed Plan Opt.2  
1 : 50

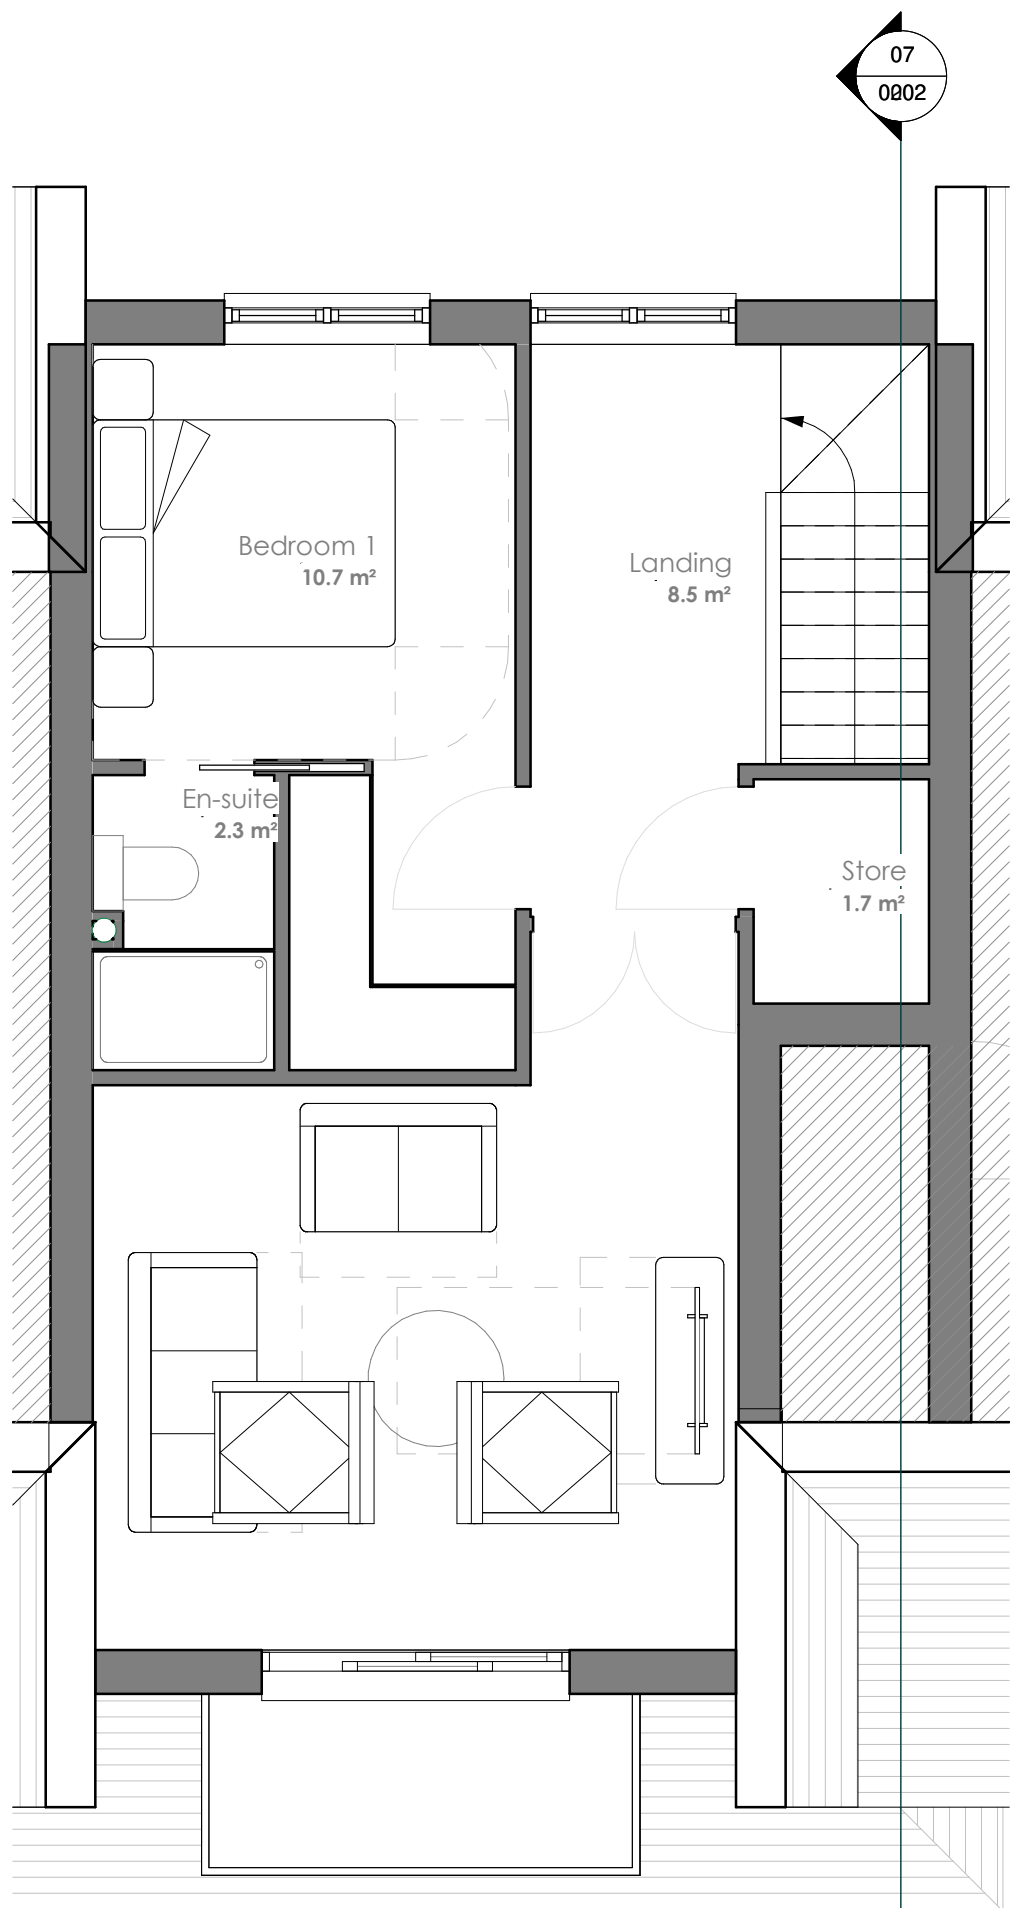


09 Flat L02 Proposed Plan Opt.2  
1 : 50

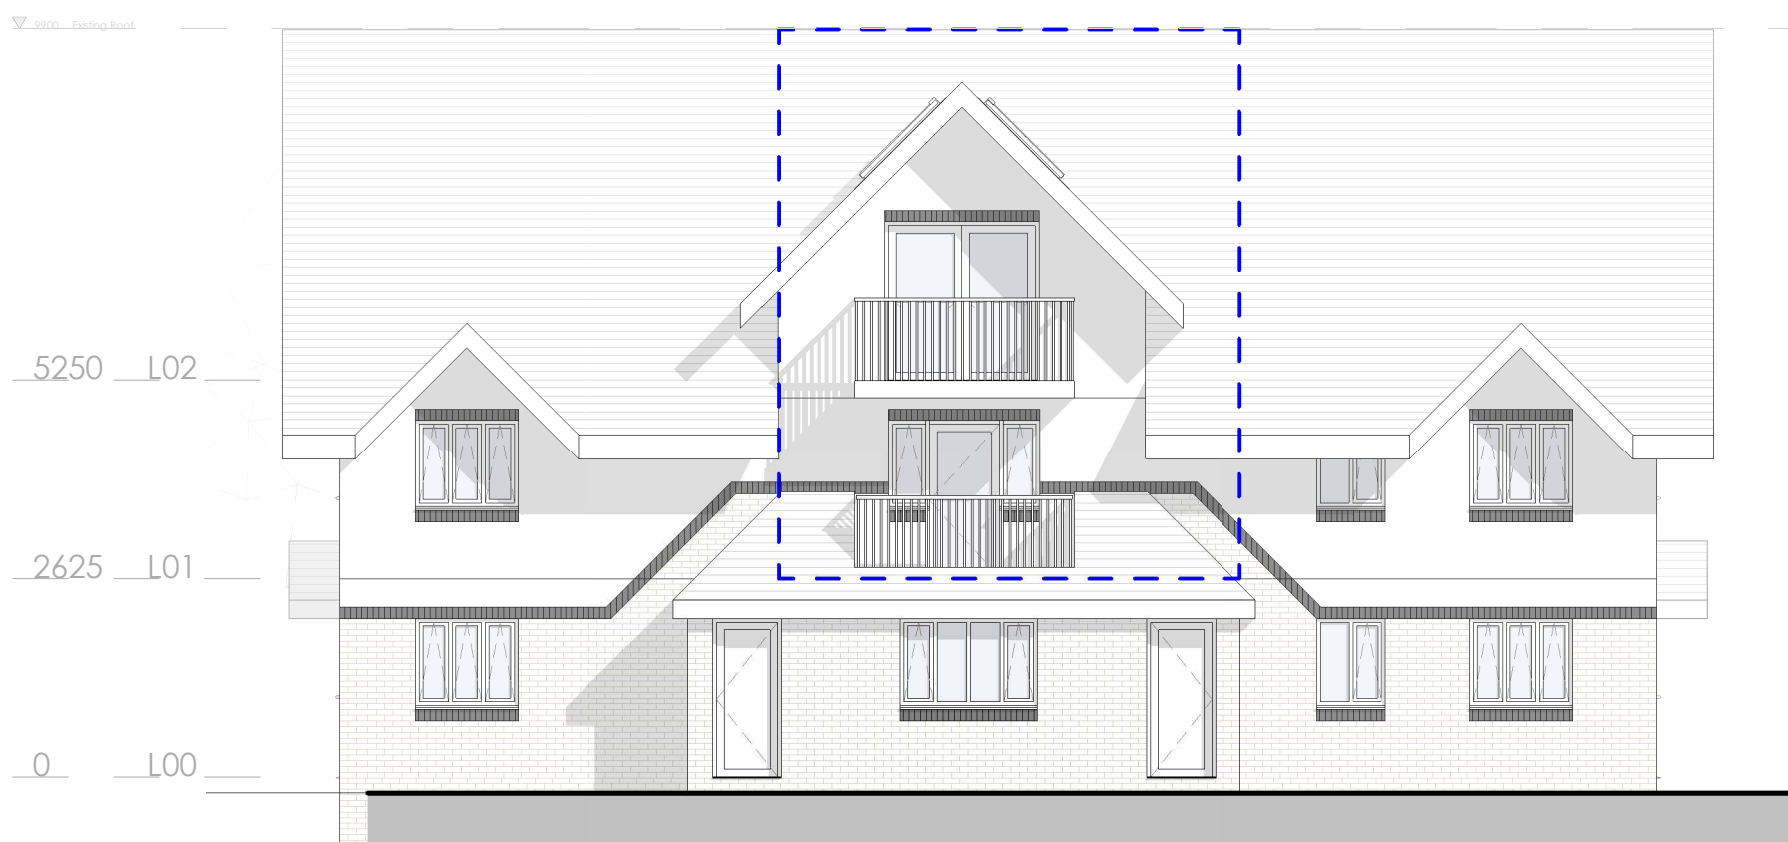


04 Proposed South Elevation Opt.2  
1 : 100

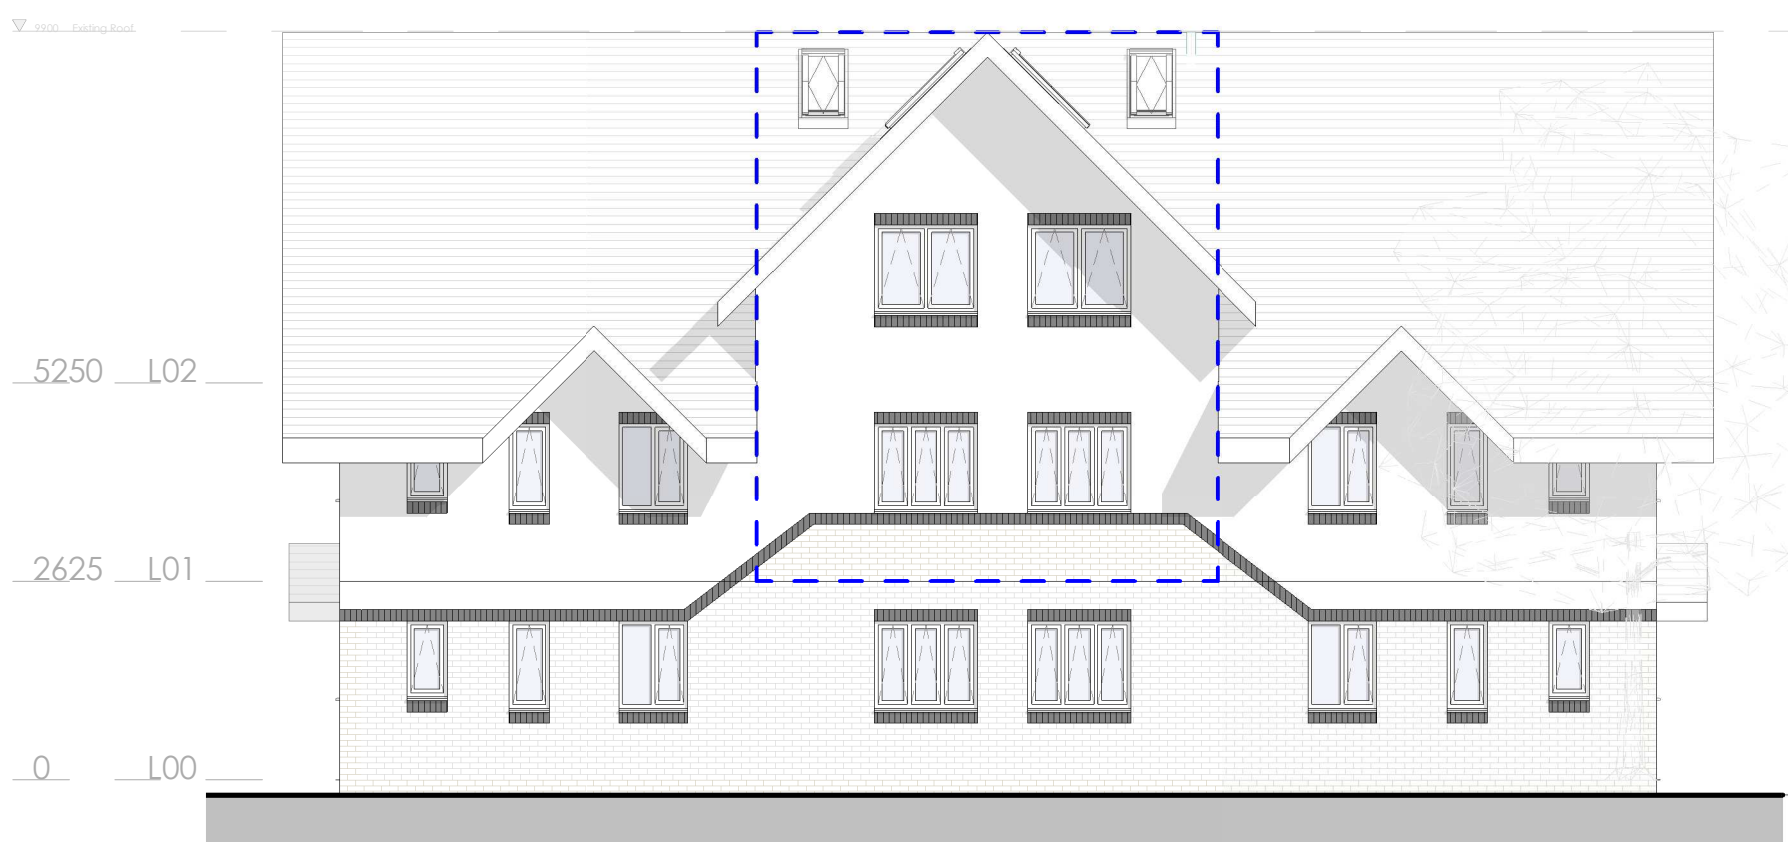

05 Proposed North Elevation Opt.2  
1 : 100

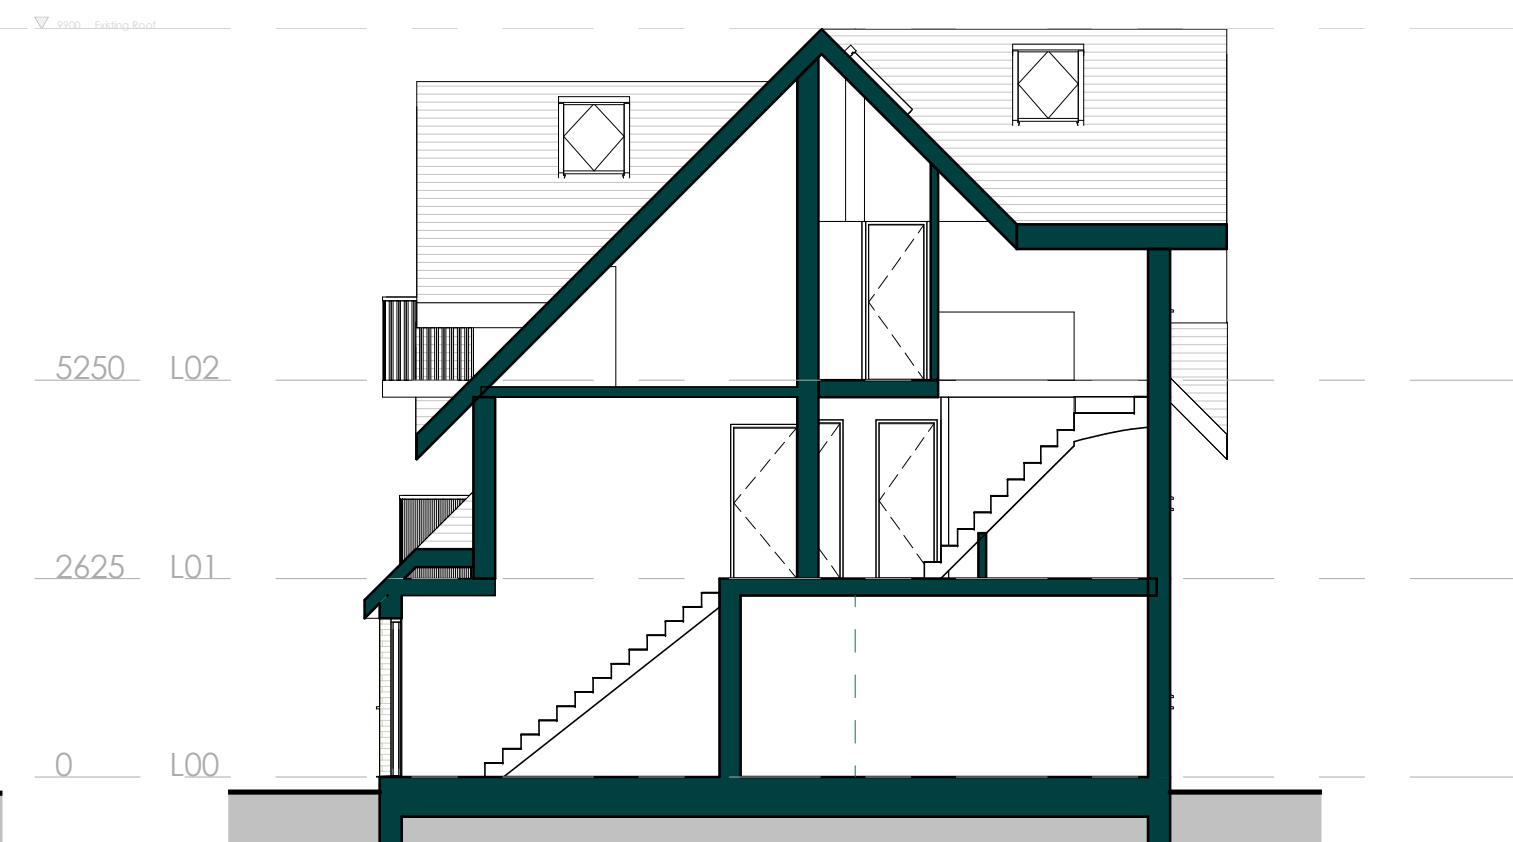

07 Proposed Section Opt.2  
1 : 100

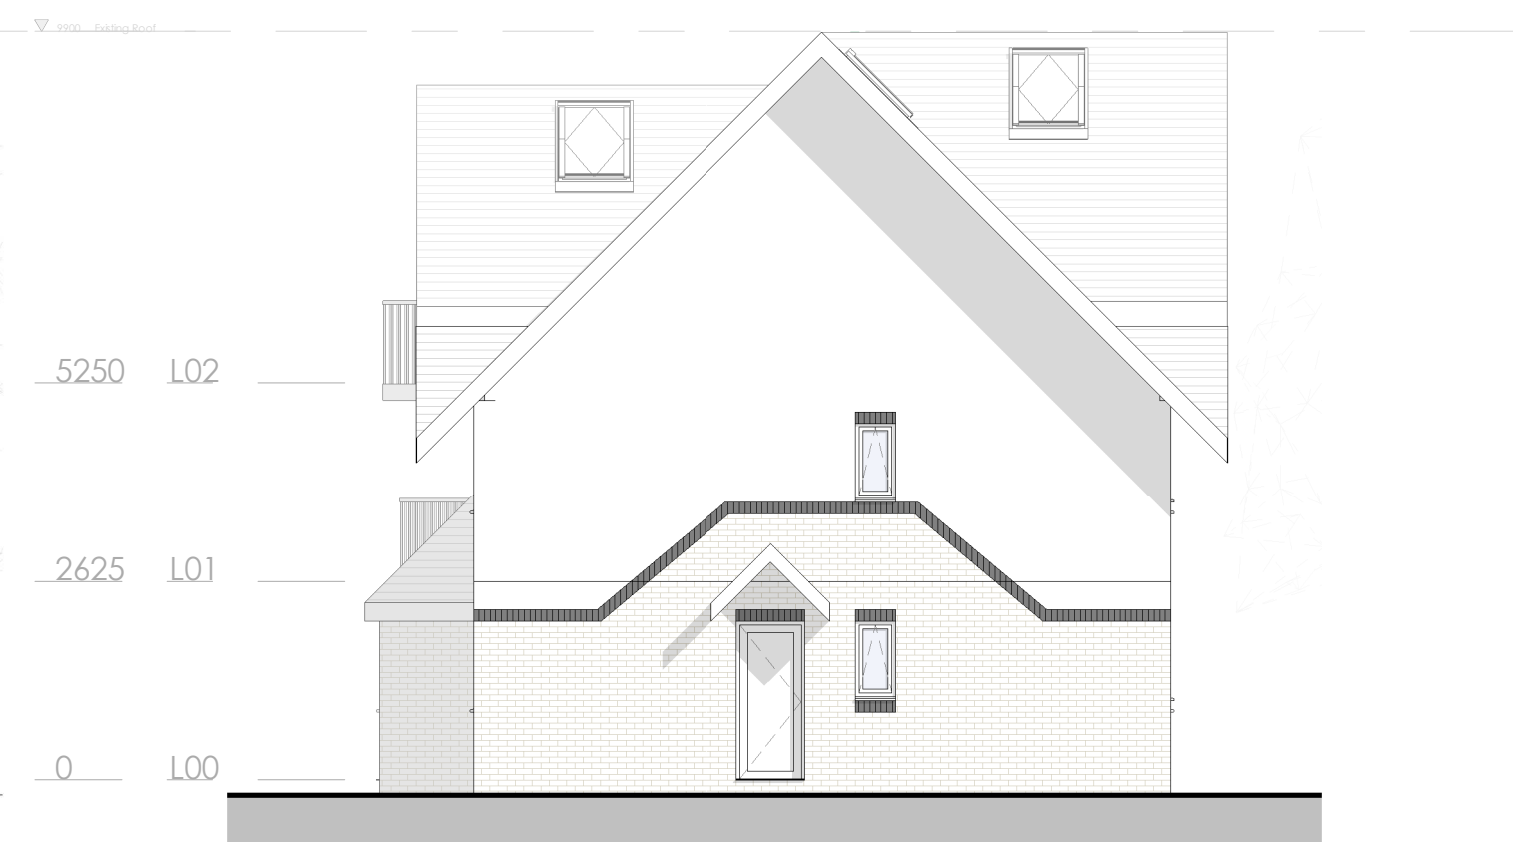


06 Proposed East Elevation Opt.2  
1 : 100

<b>job:</b> Osprey Close 2A Osprey Close, West Drayton, UB7 7JE	<b>drawn:</b> Author	<b>date:</b> 12/22
<b>drawing:</b> General Arrangement Proposed Opt.2	<b>scale:</b> 1 : 100 @ A1 1 : 200 @ A3	<b>job number:</b> 0007
<b>drawing number:</b>	0202	rev, P. 1

rev	date	description	drawn	check
1	08.12.22	Designs updated		

**GENERAL NOTES**

Drawings may be used only for their intended purpose - eg. drawings noted as 'PLANNING' may only be used for applying for planning permission.  
Drawings & designs therein for the use of the site's current owner (Mr. Spears) only.  
Copyright remains with the author.  
Any dimensions or areas are indicative only and should be confirmed by a RICS certified surveyor.

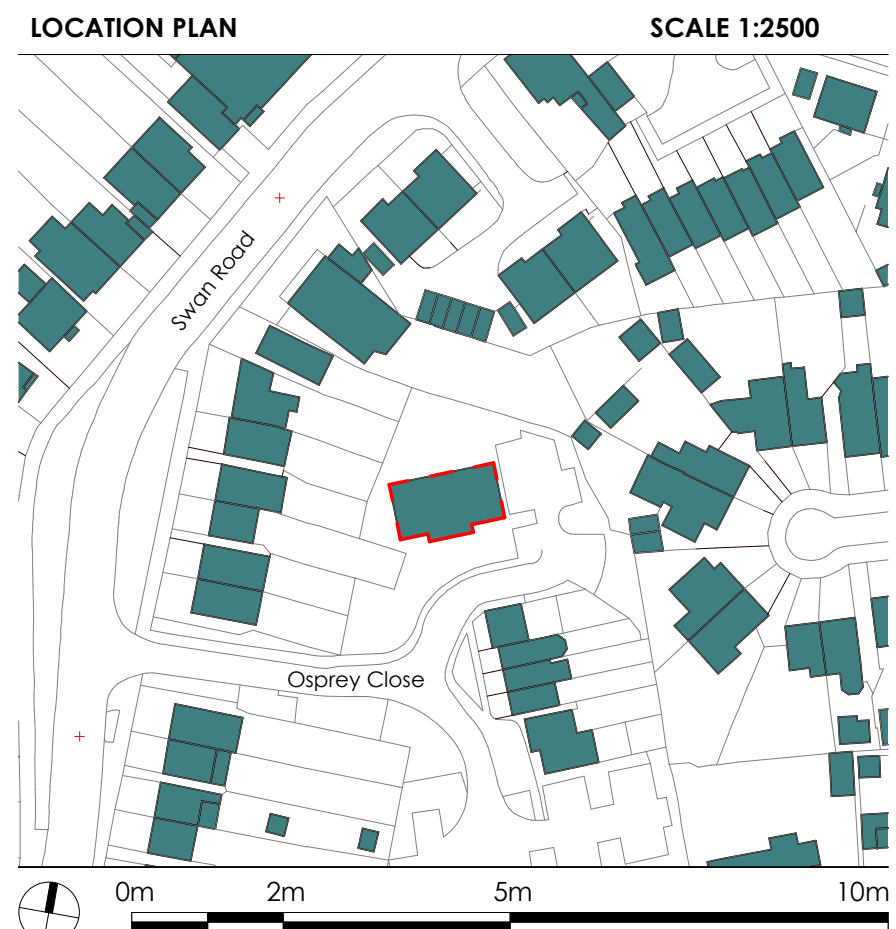

Proposed Opt.2  
not for construction