


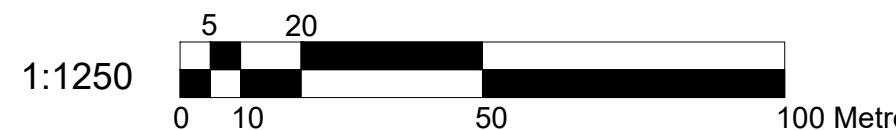

Location Plan

Scale 1:1250



Block Plan

Scale 1:500



**BANCIL
PARTNERSHIP
LTD**

Dimensions to be verified on site
DO NOT SCALE FROM THIS DRAWING.
Any areas indicated on this drawing are for guidance only.
No responsibility is taken for their accuracy.
This drawing is the property of **BANCIL PARTNERSHIP LTD**
Copyright is reserved by them and the drawing is issued on the
condition that it is not copied, reproduced, retained or disclosed
to any unauthorised person, either wholly or in part without the
consent in writing of **BANCIL PARTNERSHIP LTD**

Site Address:


119 Potter Street
Northwood
HA6 1QF

Client Detail:

119 Potter Street
Northwood
HA6 1QF

Title:

Location Plan
Block Plan

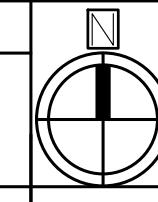

Drawn By:

NM

Checked By:

SM

Date:

05/2022

Drawing No.


PL2/SM/3230 - 00

Revisions:

Rev


Revision

Date

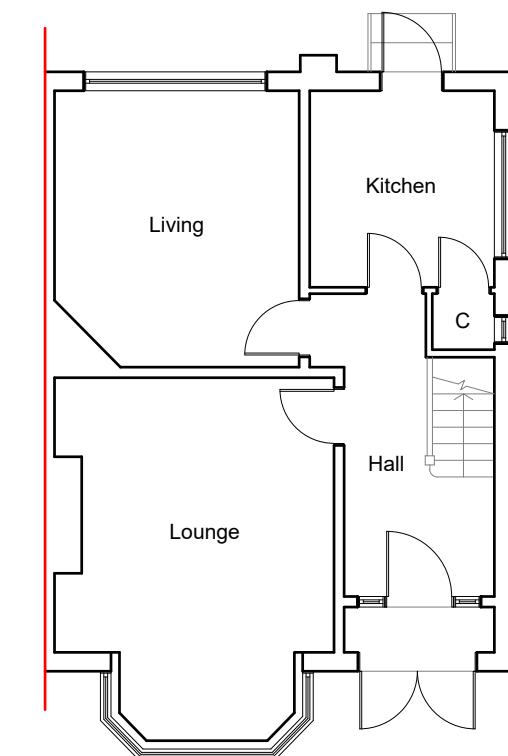


Existing Ground Floor Plan

Scale:1:100

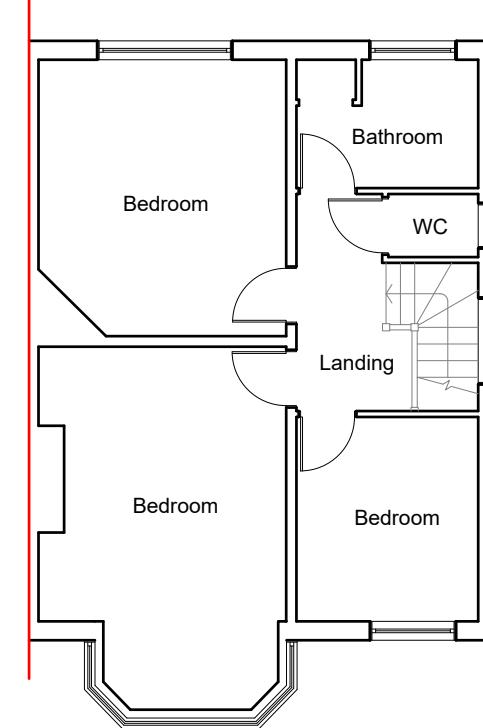

Existing First Floor Plan

Scale:1:100

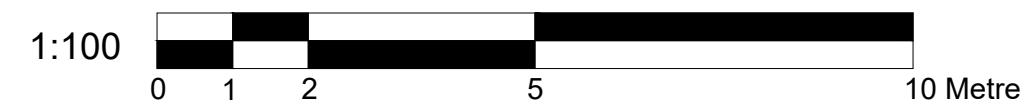

<p>Dimensions to be verified on site DO NOT SCALE FROM THIS DRAWING. Any areas indicated on this drawing are for guidance only. No responsibility is taken for their accuracy. This drawing is the property of BANCIL PARTNERSHIP LTD Copyright is reserved by them and the drawing is issued on the condition that it is not copied, reproduced, retained or disclosed to any unauthorised person, either wholly or in part without the consent in writing of BANCIL PARTNERSHIP LTD</p>	<p>Site Address: 119 Potter Street Northwood HA6 1QF</p>	<p>Client Detail: 119 Potter Street Northwood HA6 1QF</p>	<p>Title: Existing Ground Floor Plan Existing First Floor Plan</p>	<p>Drawn By: NM Checked By: SM Date: 05/2022 Drawing No. PL2/SM/3230 - 01</p>	<p>Revisions:</p> <table border="1"> <tr> <td>Rev</td> <td>Revision</td> <td>Date</td> </tr> <tr> <td></td> <td></td> <td></td> </tr> </table>		Rev	Revision	Date															
Rev	Revision	Date																						
Scale: 1:100	Paper Size: A3																							




Existing Front Elevation

Scale:1:100




Existing Side Elevation

Scale:1:100

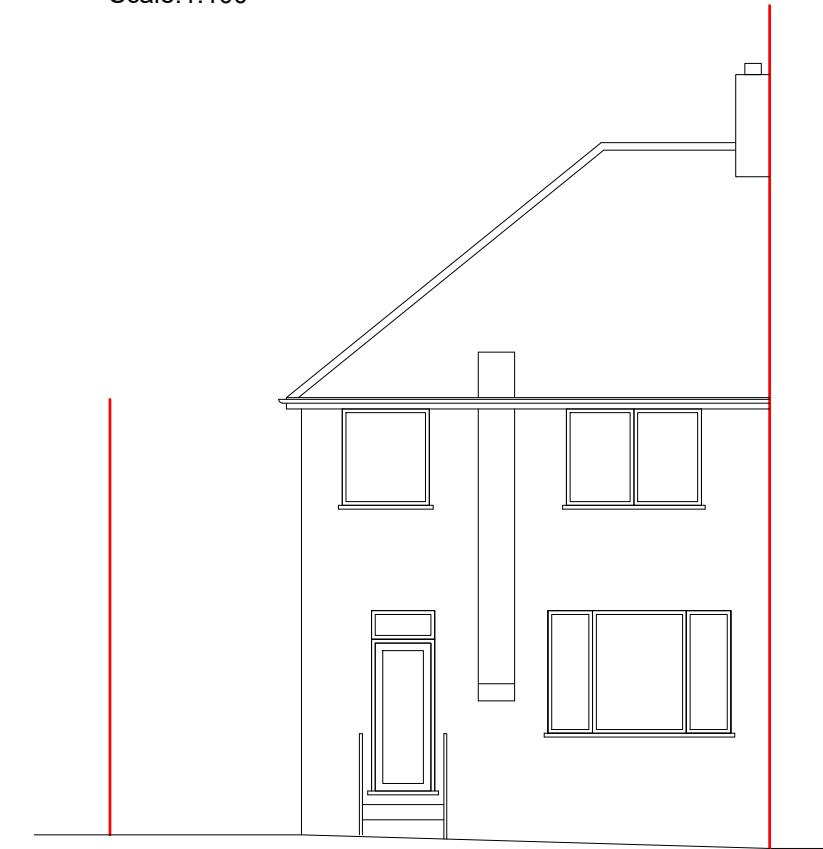


Existing Rear Elevation

Scale:1:100

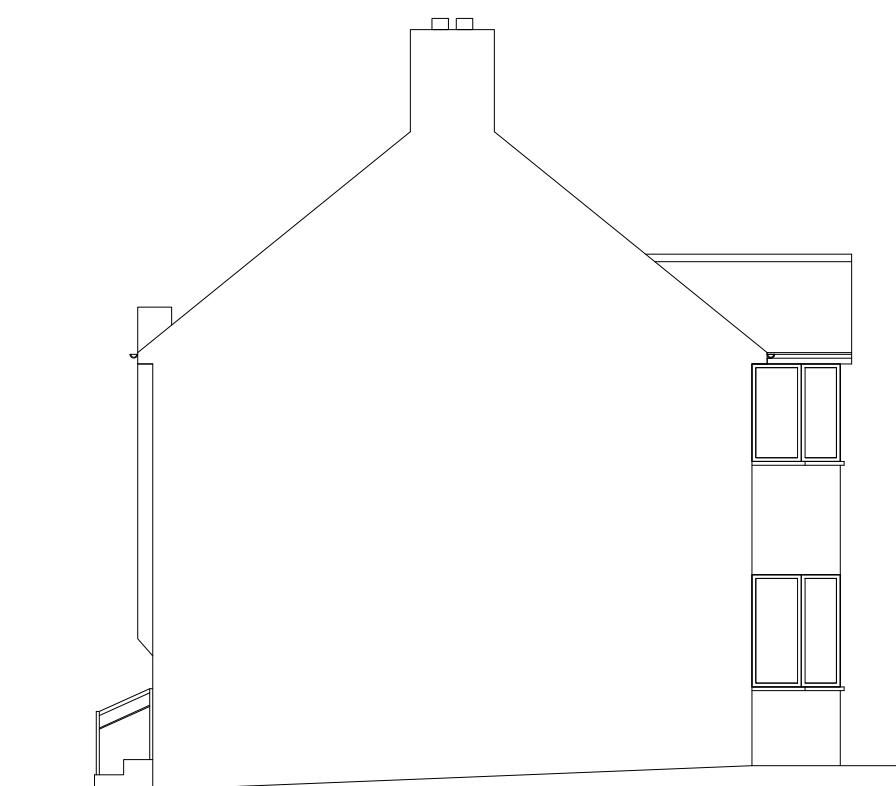

Existing Side Elevation

Scale:1:100

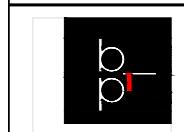

BANCIL
PARTNERSHIP
LTD

Dimensions to be verified on site
DO NOT SCALE FROM THIS DRAWING.
Any areas indicated on this drawing are for guidance only.
No responsibility is taken for their accuracy.

This drawing is the property of **BANCIL PARTNERSHIP LTD**

Copyright is reserved by them and the drawing is issued on the condition that it is not copied, reproduced, retained or disclosed to any unauthorised person, either wholly or in part without the consent in writing of **BANCIL PARTNERSHIP LTD**

131 Heston Road, Hounslow, Middx, TW5 0RD Tel: 020 8574 4546 Fax: 020 8574 4526

Site Address:

119 Potter Street
Northwood
HA6 1QF

Client Detail:

119 Potter Street
Northwood
HA6 1QF

Title:

Existing Elevations

Drawn By: NM

Revisions:


Checked By: SM

Rev | Revision


Date: 05/2022

Date

Drawing No. PL2/SM/3230 - 02

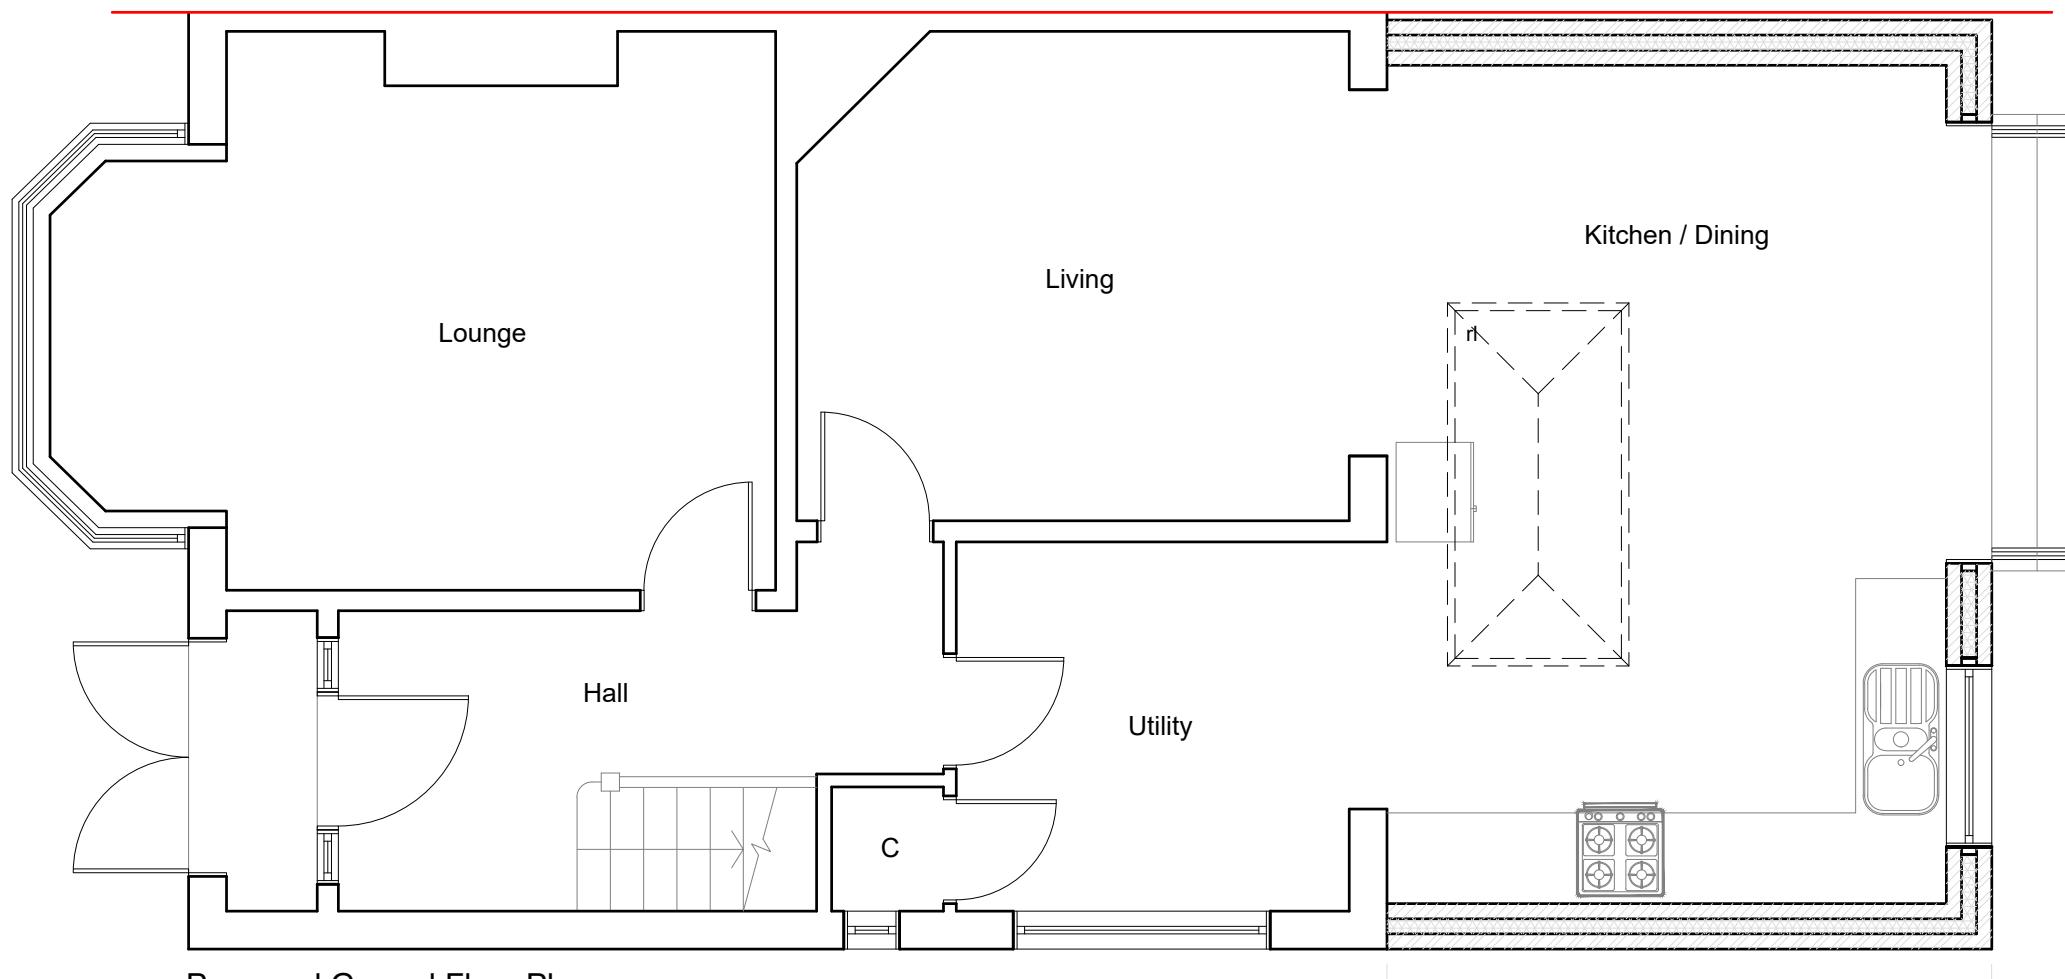

1:50

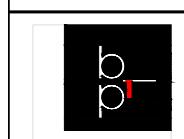

BANCIL
PARTNERSHIP
LTD

Dimensions to be verified on site
DO NOT SCALE FROM THIS DRAWING.
Any areas indicated on this drawing are for guidance only.
No responsibility is taken for their accuracy.

This drawing is the property of **BANCIL PARTNERSHIP LTD**

Copyright is reserved by them and the drawing is issued on the condition that it is not copied, reproduced, retained or disclosed to any unauthorised person, either wholly or in part without the consent in writing of **BANCIL PARTNERSHIP LTD**

Site Address:

119 Potter Street
Northwood
HA6 1QF

Client Detail:

119 Potter Street
Northwood
HA6 1QF

Title:

Proposed Ground Floor Plan

Drawn By:

NM

Revisions:

Rev

Revision

Date

Checked By:


SM

Date:

05/2022

Drawing No.:

PL2/SM/3230 - 03

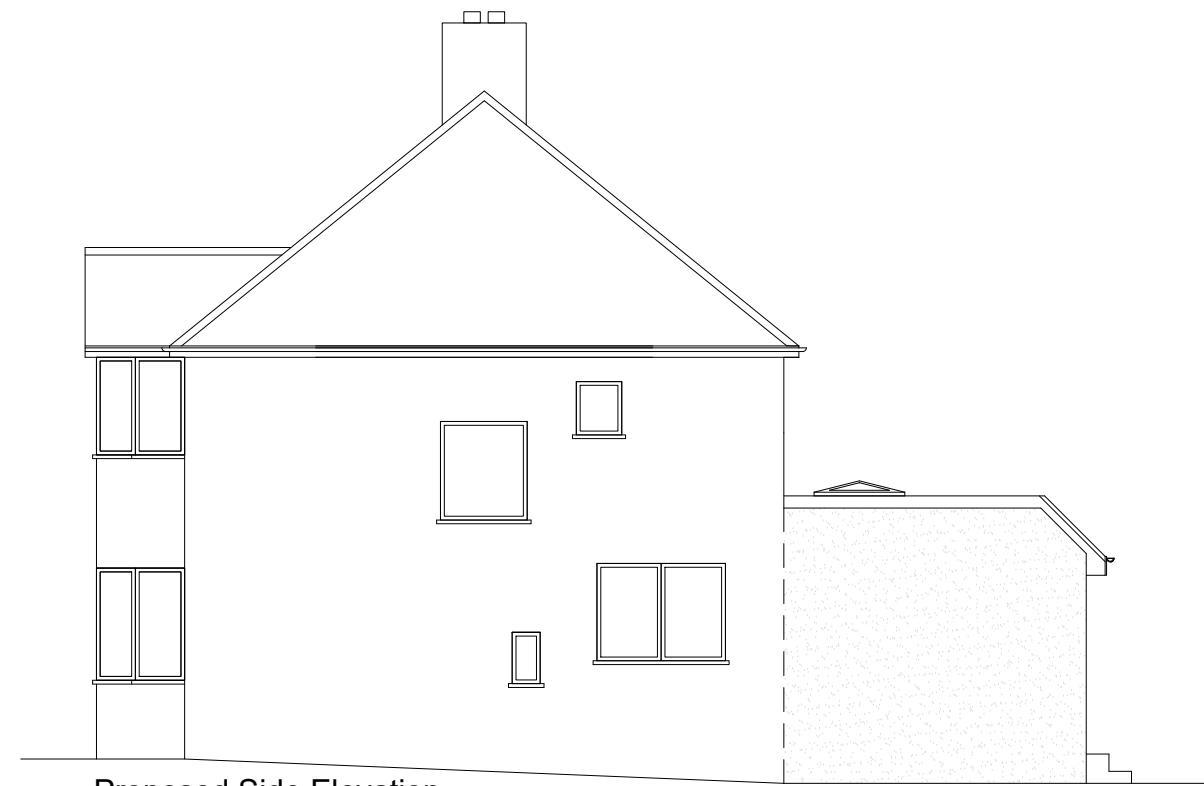


Proposed Side Elevation

Scale: 1:100




Proposed Rear Elevation

Scale: 1:100

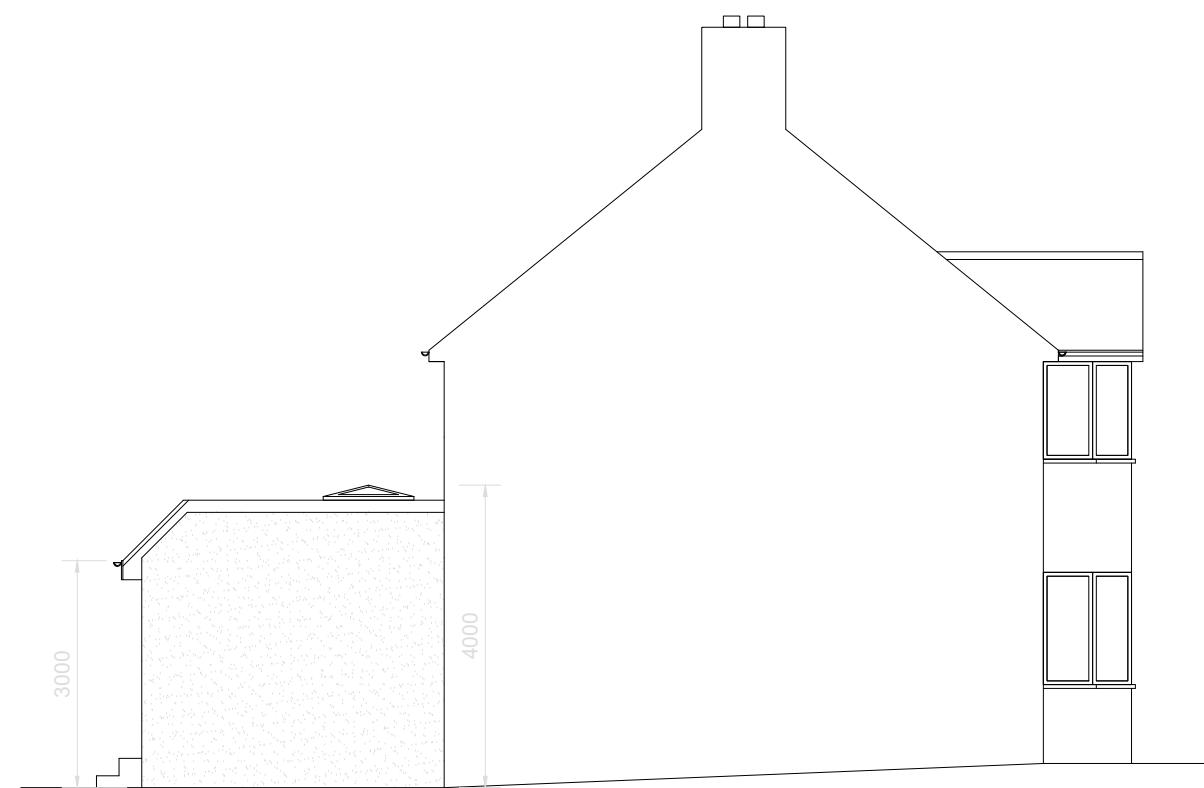


Proposed Side Elevation


Scale: 1:100

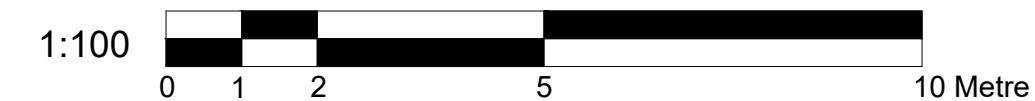

<p>Dimensions to be verified on site DO NOT SCALE FROM THIS DRAWING. Any areas indicated on this drawing are for guidance only. No responsibility is taken for their accuracy. This drawing is the property of BANCIL PARTNERSHIP LTD Copyright is reserved by them and the drawing is issued on the condition that it is not copied, reproduced, retained or disclosed to any unauthorised person, either wholly or in part without the consent in writing of BANCIL PARTNERSHIP LTD</p>	<p>Site Address: 119 Potter Street Northwood HA6 1QF</p>	<p>Client Detail: 119 Potter Street Northwood HA6 1QF</p>	<p>Title: Proposed Elevations</p>	<p>Drawn By: NM</p>	<p>Revisions:</p>	
				<p>Checked By: SM</p>	Rev	Revision
				<p>Date: 05/2022</p>		Date
				<p>Drawing No. PL2/SM/3230 - 04</p>		

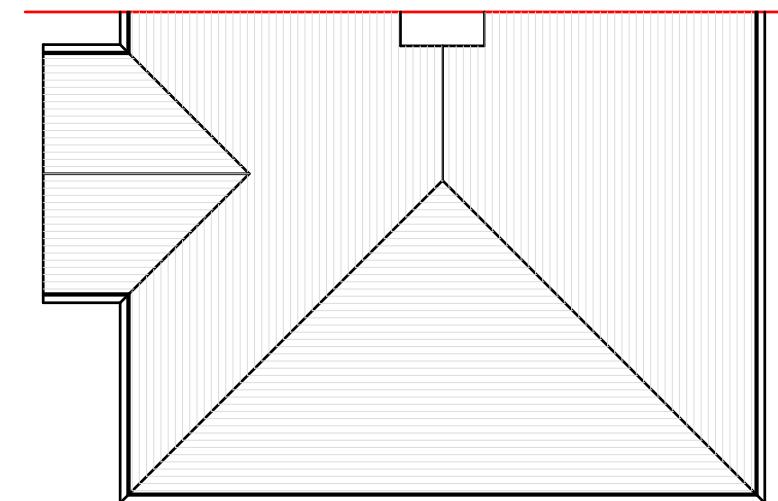

Existing Roof Plan
Scale:1:100

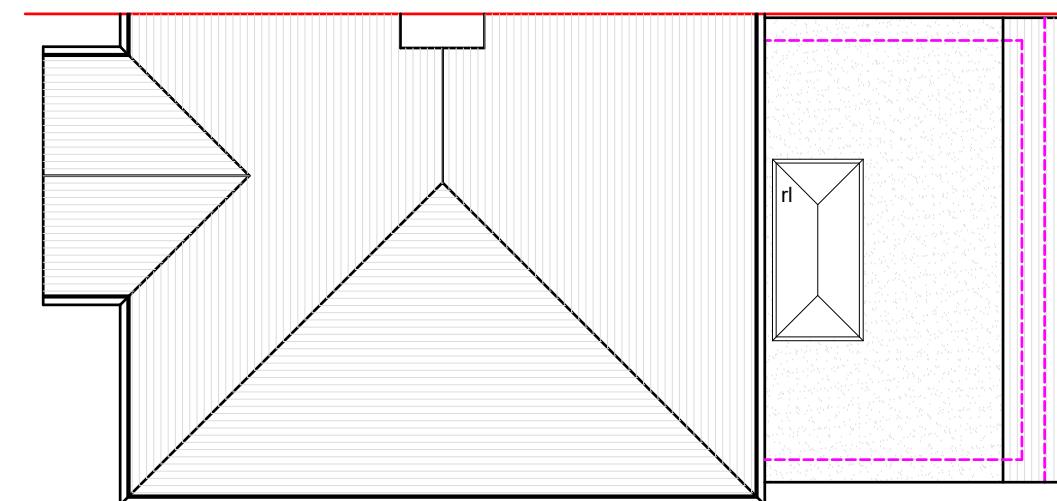

Proposed Roof Plan
Scale:1:100

1:100  10 Metre

 BANCIL PARTNERSHIP LTD Dimensions to be verified on site DO NOT SCALE FROM THIS DRAWING. Any areas indicated on this drawing are for guidance only. No responsibility is taken for their accuracy. This drawing is the property of BANCIL PARTNERSHIP LTD Copyright is reserved by them and the drawing is issued on the condition that it is not copied, reproduced, retained or disclosed to any unauthorised person, either wholly or in part without the consent in writing of BANCIL PARTNERSHIP LTD	Site Address: 119 Potter Street Northwood HA6 1QF	Client Detail: 119 Potter Street Northwood HA6 1QF	Title: Proposed Roof Plan Existing Roof Plan	Drawn By: NM Checked By: SM Date: 05/2022 Drawing No. PL2/SM/3230 - 05	Revisions: Rev Revision Date		
			Scale: 1:100	Paper Size: A3			
	131 Heston Road, Hounslow, Middx, TW5 0RD	Tel: 020 8574 4546	Fax: 020 8574 4526				