



Proposed First Floor Plan

Scale: 1:50

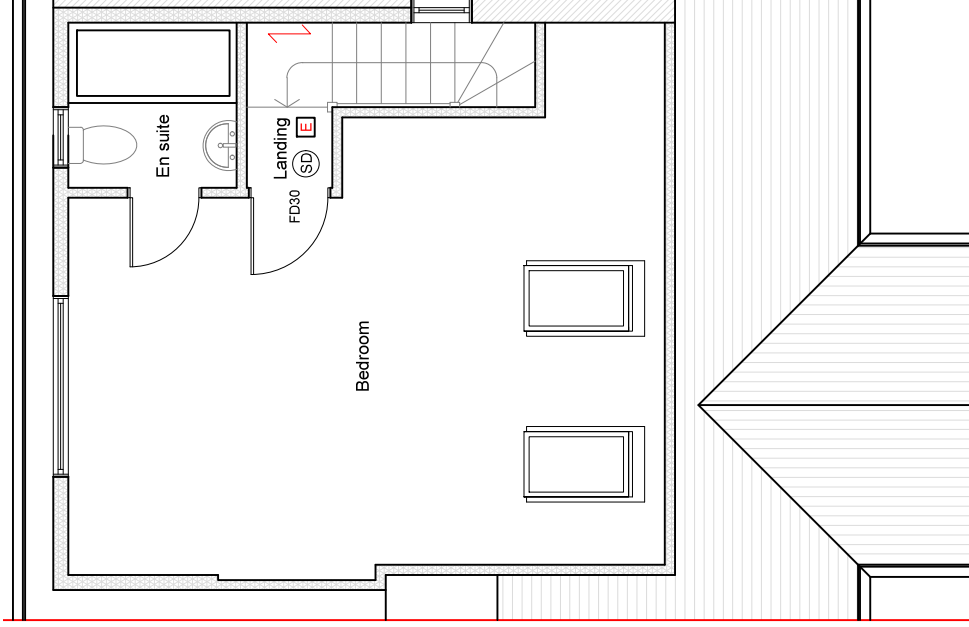

Proposed Second Floor Plan

Scale: 1:50

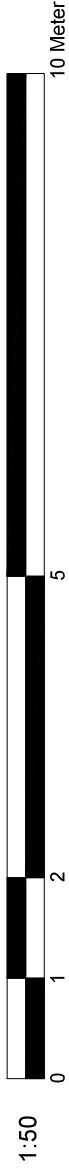

<p>Dimensions to be verified on site DO NOT SCALE FROM THIS DRAWING. Any areas indicated on this drawing are for guidance only. No responsibility is taken for their accuracy.</p> <p>This drawing is the property of BANCIL PARTNERSHIP LTD and is prepared by them on the basis of the information provided to them. It is not to be used for any other purpose without the written consent of BANCIL PARTNERSHIP LTD.</p>	<p>Site Address: 119 Potter Street Northwood HA6 1QF</p>	<p>Client Detail: 119 Potter Street Northwood HA6 1QF</p>	<p>Title: Proposed First Floor Plan Proposed Second Floor Plan Fire Strategy Plan</p>	<p>Drawn By: NMI Checked By: SM Date: 05/2022 Drawing No. PL1/SM/3230 - 04</p>	<p>Revisions:</p> <table border="1"> <thead> <tr> <th>Rev</th> <th>Revision</th> <th>Date</th> </tr> </thead> <tbody> <tr> <td> </td> <td> </td> <td> </td> </tr> </tbody> </table>	Rev	Revision	Date															
	Rev	Revision	Date																				
<p>131 Heston Road, Hounslow, Middx, TW5 0RD Tel: 020 8574 4546 Fax: 020 8574 4526</p>	<p>Scale: 1:50</p>	<p>Paper Size: A3</p>	<p>Scale: 1:50</p>	<p>Scale: 1:50</p>																			

