



Existing Roof Plan
Scale: 1:50

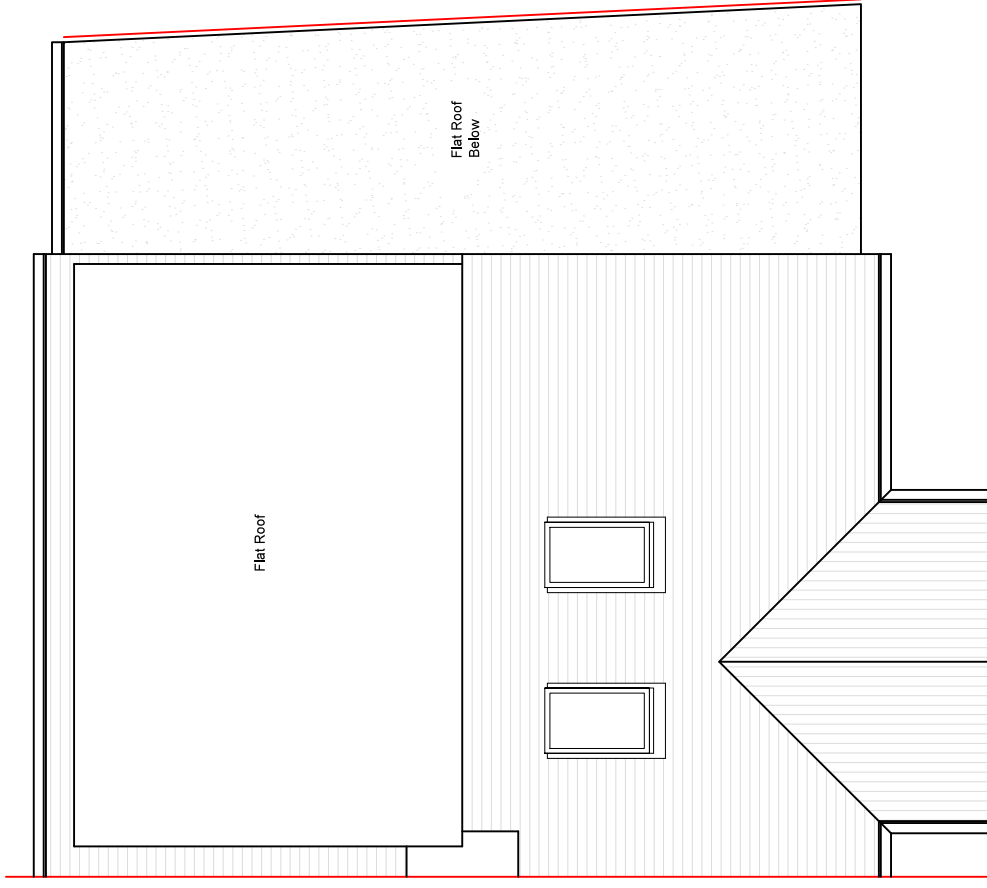

Proposed Roof Plan
Scale: 1:50

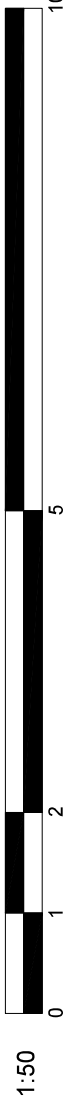

<p>Dimensions to be verified on site. DO NOT SCALE FROM THIS DRAWING. Any areas indicated on this drawing are for guidance only. No responsibility is taken for their accuracy.</p> <p>This drawing is the property of BANCIL PARTNERSHIP LTD and is not to be reproduced, copied, or disclosed to any unauthorised person, either wholly or in part without the consent in writing of BANCIL PARTNERSHIP LTD</p>	<p>Site Address: 119 Potter Street Northwood HA6 1QF</p>	<p>Client Detail: 119 Potter Street Northwood HA6 1QF</p>	<p>Title: Proposed Roof Plan Existing Roof Plan</p>	<p>Drawn By: NMI Checked By: MP Date: 05/2022 Drawing No. PL1/SM/3230 - 06</p>	<p>Revisions:</p> <table border="1"> <thead> <tr> <th>Rev</th> <th>Revision</th> <th>Date</th> </tr> </thead> <tbody> <tr> <td> </td> <td> </td> <td> </td> </tr> </tbody> </table>	Rev	Revision	Date												
	Rev	Revision	Date																	
<p>131 Heston Road, Hounslow, Middx, TW5 0RD Tel: 020 8574 4546 Fax: 020 8574 4526</p>	<p>Scale: 1:50</p>	<p>Paper Size: A3</p>	<p>Scale: 1:50</p>	<p>Scale: 1:50</p>																

