


General Notes

© ABAY ARCHITECTURE RIBA

All dimensions and levels to be checked on site and any discrepancies to be reported to the architect before construction.

Written dimensions to be taken in preference to scaled dimensions.

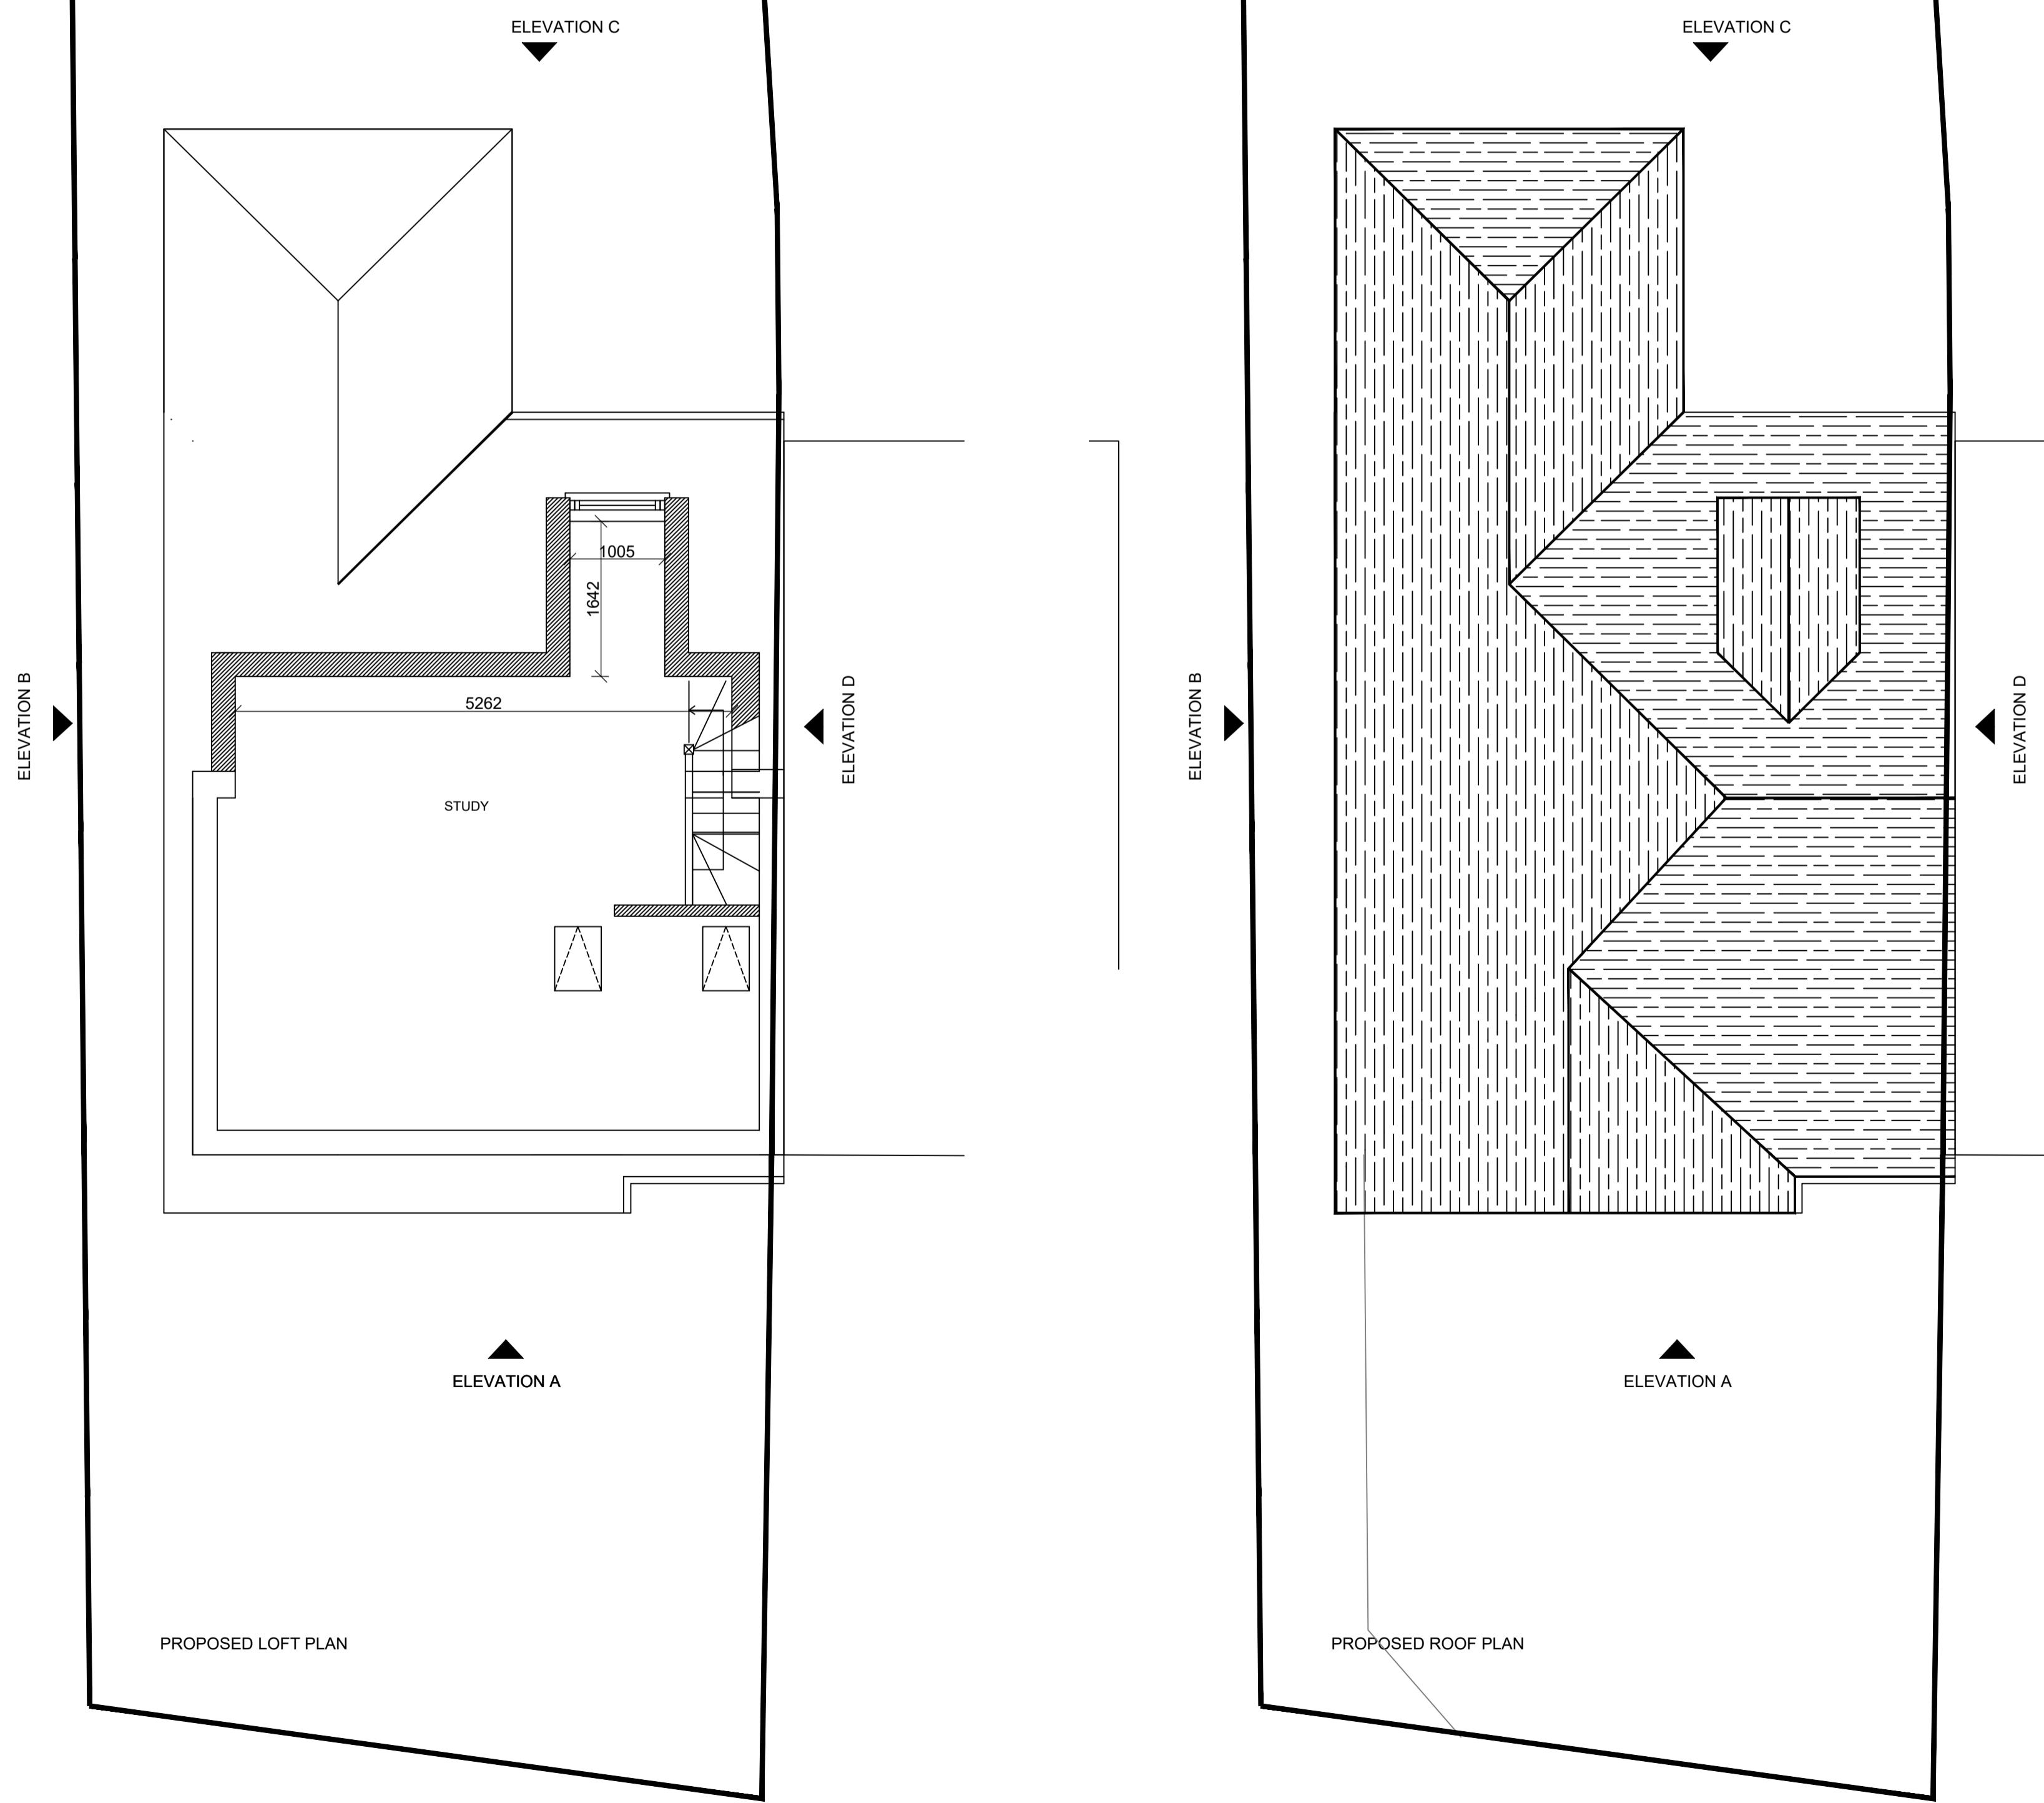

CLIENT
MR. R. KUKAR
4 SIPSON LANE
HARLINGTON
UB3 5EH

PROJECT
PROPOSED
Loft and Roof Plans

DATE
07.11.22

SCALE
1:50 @ A1

DRAWN
NA

REV

DRAWING NUMBER
1318-P-005

Neha Abayawardana RIBA
abay.architecture@yahoo.com

ABAY ARCHITECTURE