


- General Notes
1. New work shown shaded or hatched
 2. Demolition generally shown dotted
 3. W: Wardrobe
 4. RL: Rooflight below
 5. RLA: Rooflight above

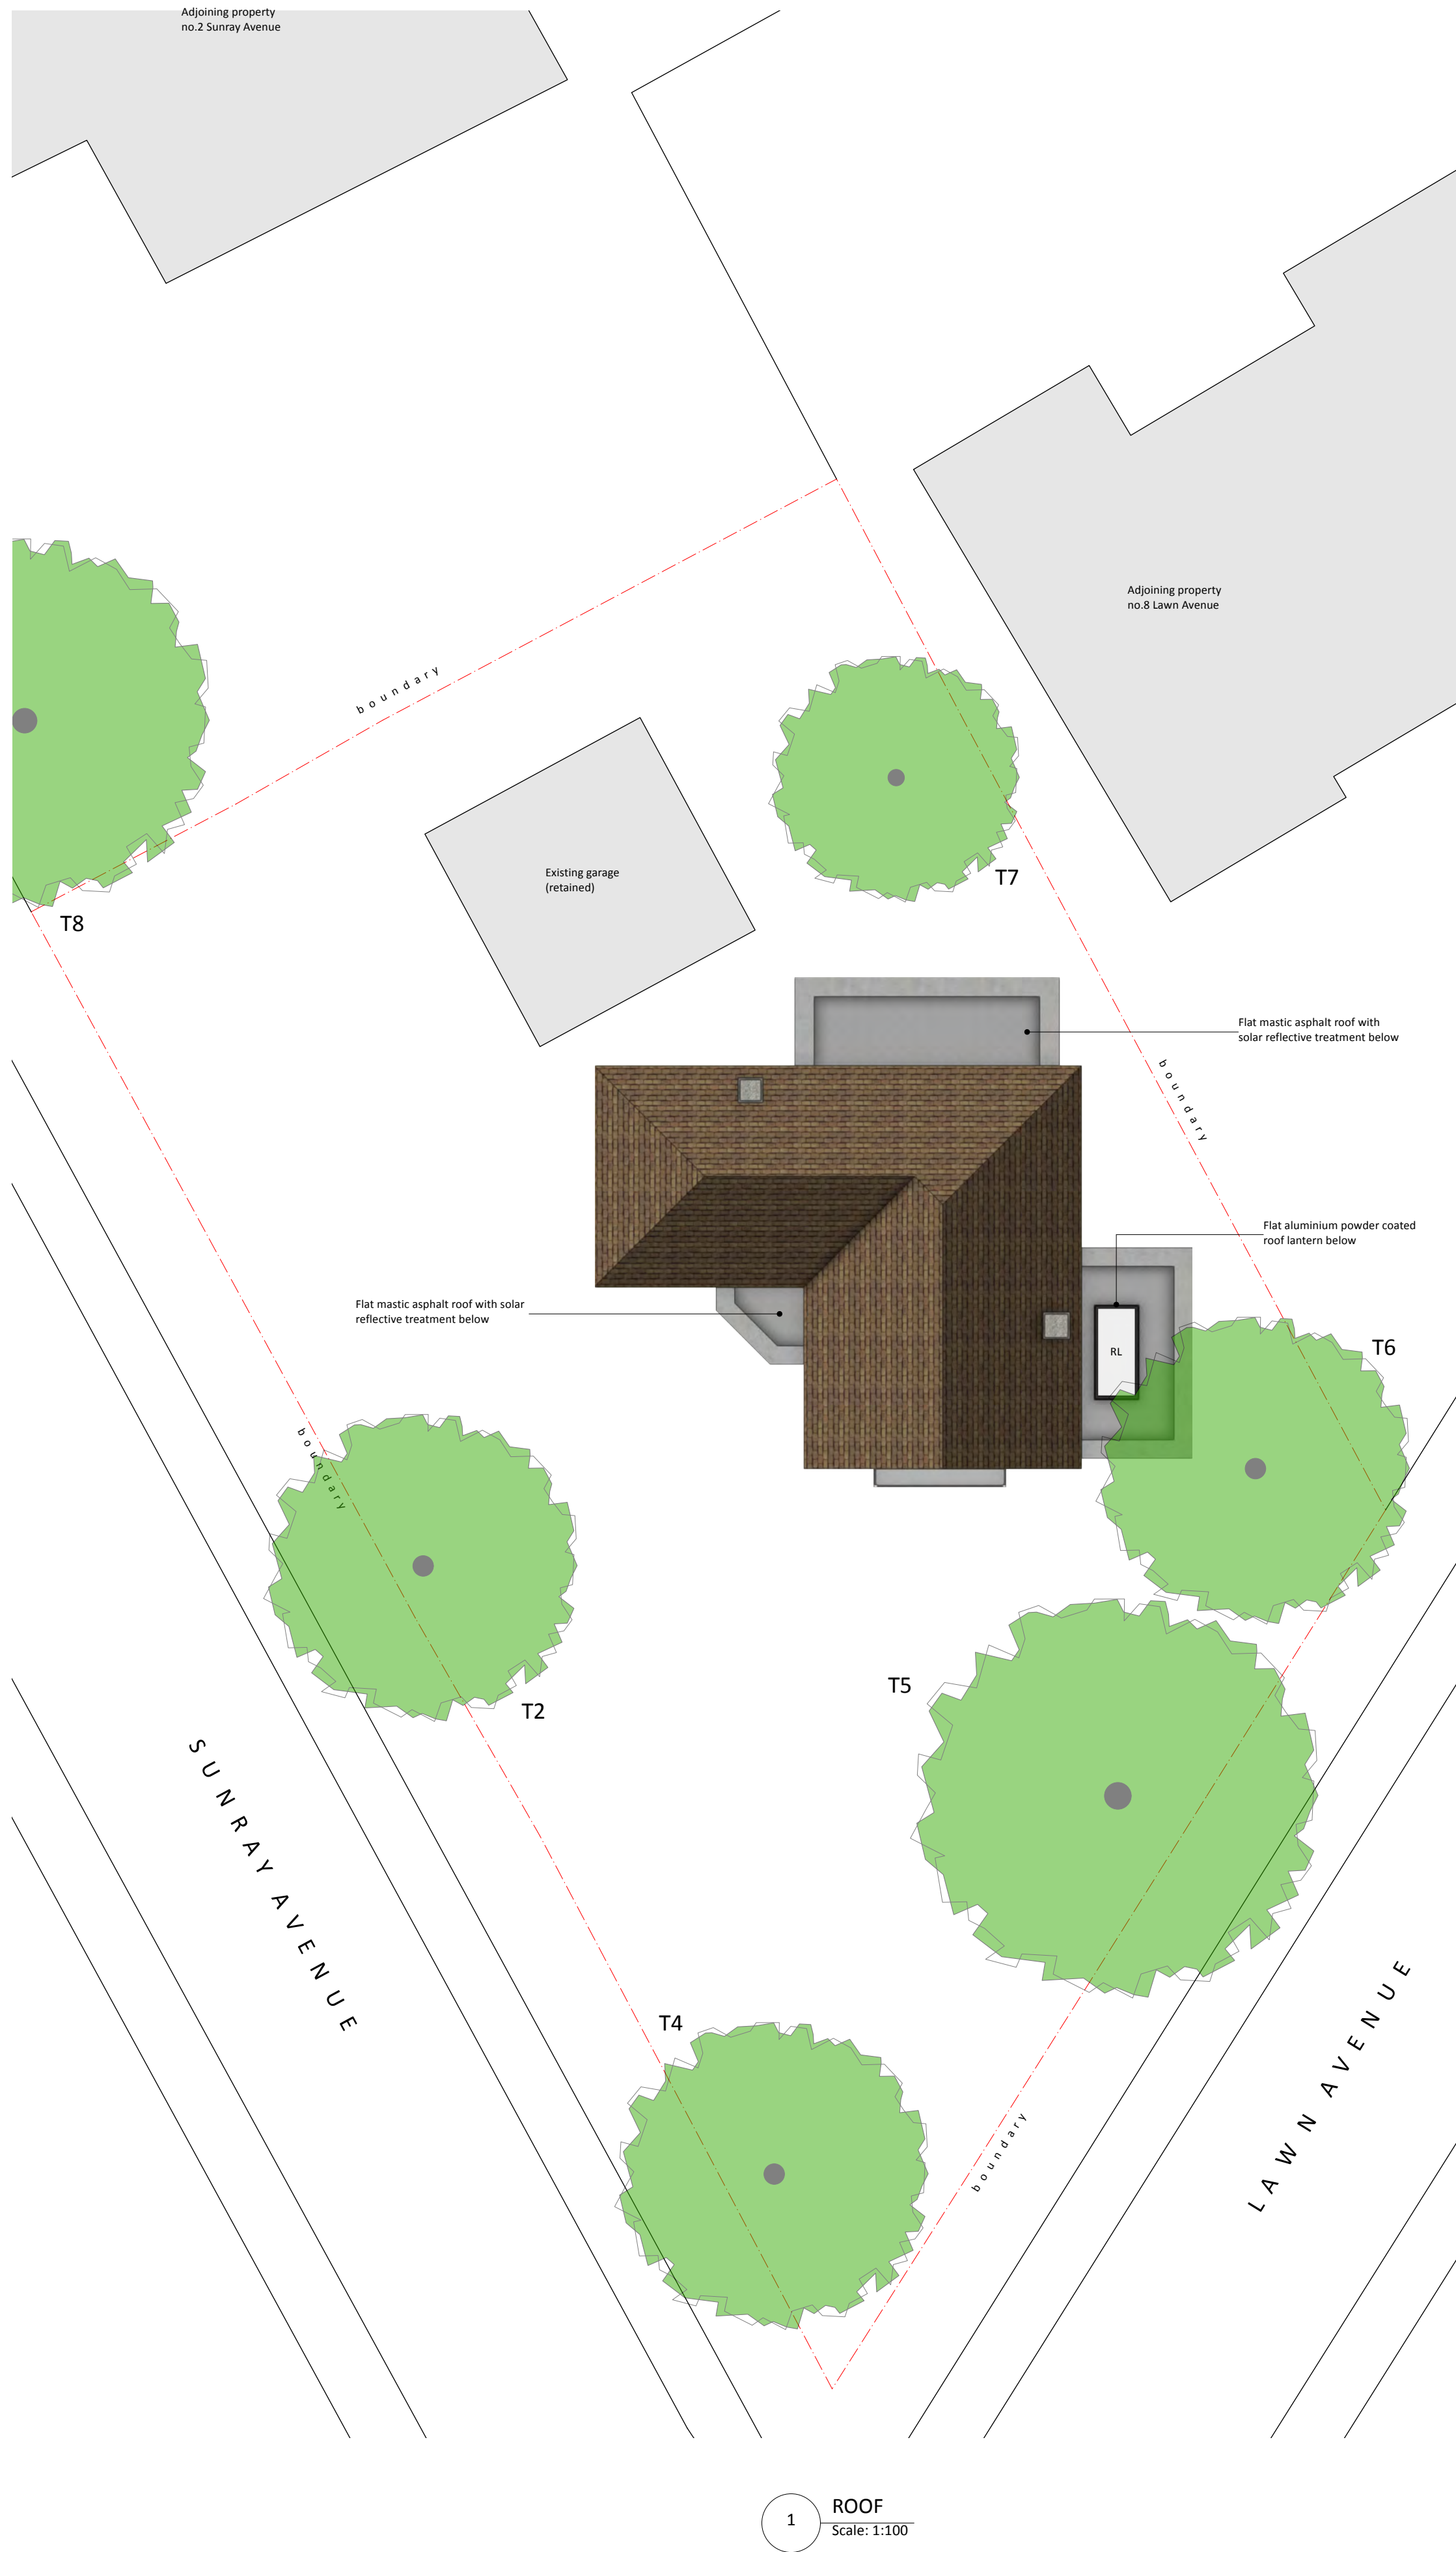

New painted render to match existing

Brick quoins to match existing

2 SOUTH
Scale: 1:100



3 EAST
Scale: 1:100




New red brick soldier course above coping

4 WEST
Scale: 1:100



Precast concrete coping

5 NORTH
Scale: 1:100

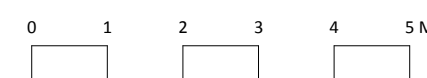

ISSUE	DATE	REVISION
A	18/08/2022	Amendments based off of Planner's comments

LAWFUL DEVELOPMENT

PROJECT
10 Lawn Avenue, West Drayton, UB7 7AQ

CLIENT
Mr & Mrs Ghedia

DRAWING
PROPOSED ROOF PLAN & ELEVATIONS



All rights described in chapter IV of the copyright designs & patents act 1988 have been asserted. This drawing must not be scaled; only figured dimensions should be used. Check and verify all dimensions on site prior to commencing any work. Any discrepancies should be reported to the Architects immediately.

PROJECT #	2021.002	DWG #	REV
DATE	01/06/2022		
SCALE	1:100		
DRAWN	PB	CHKD	JC

Akaal Associates Ltd trading as aa+ architects
Moor House Farm Lower Road Denham Uxbridge UB9 5EN
t 01895 834961 e info@aa-plus.uk w aa-plus.uk

C02 - A