

Studio Charrette will not be responsible for any principal designer duties under CDM 2015.
 No site work is to be carried out until permissions are in place. Site searches to be carried out before any works to site.
 All structural elemental/associated calculations to be confirmed and provided by structural engineer.

NOTES:

This drawing is not a working drawing, and is only for the purpose of the following:-

A- Planning Submission


The main contractor is responsible for informing the lead designer of any discrepancy on, or between, this drawing and any other relevant document.

All existing walls, foundations and lintels or other structural items are to be confirmed load bearing and adequate for increased loading where relevant prior to work commencing.


Any existing walls to be removed are to be confirmed non - loadbearing prior to removal.

Boundaries, angles, and dimensions are to be checked by the main contractor prior to work commencing.


Written dimensions only to be used from this drawing, if in doubt consult the lead designer for clarification.

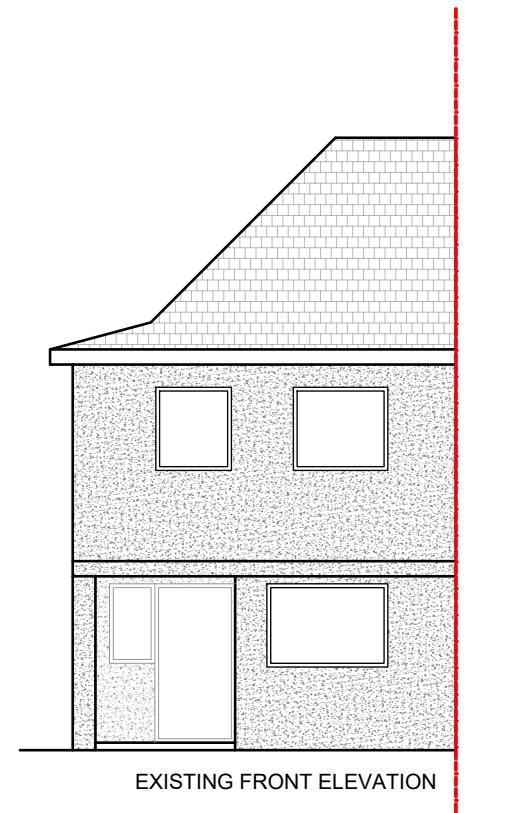


EXISTING FRONT ELEVATION

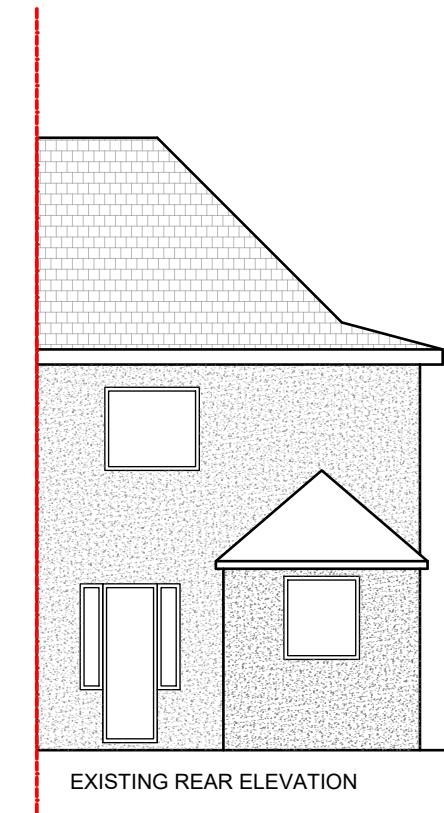


EXISTING REAR ELEVATION

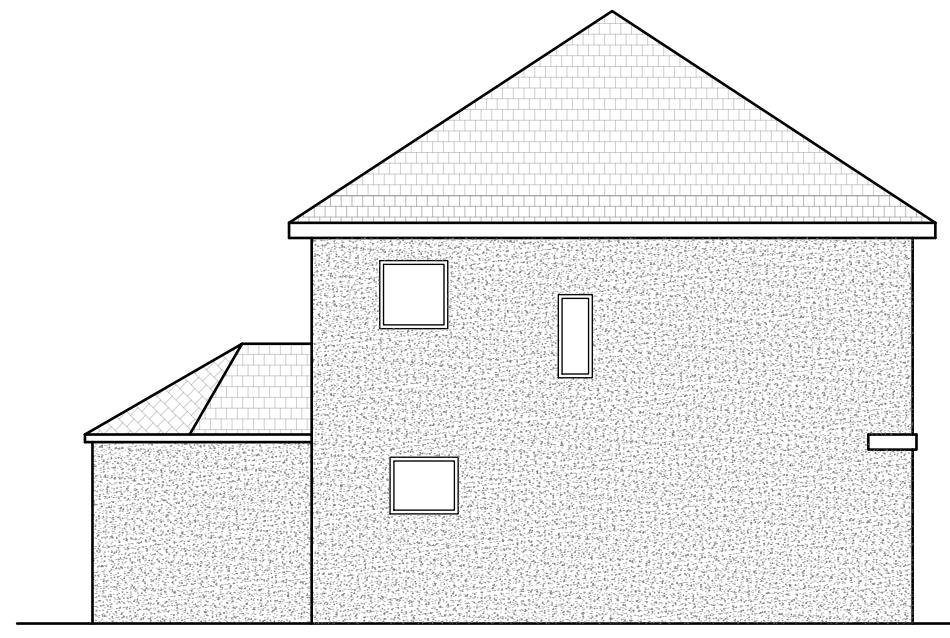

EXISTING SIDE ELEVATION

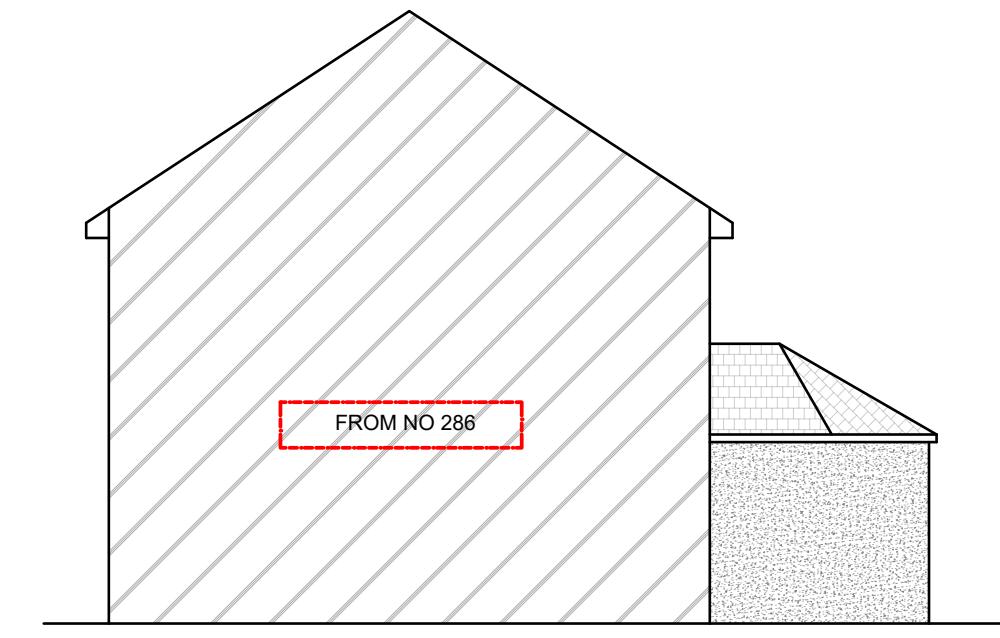

EXISTING SIDE ELEVATION

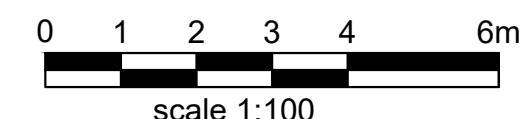

scale 1:100

SC	STUDIO CHARRETTE
	288 BALMORAL DR, UB4 8DH
	W: www.studiocharrette.uk
Client	Bhavana Bhalla
Project Title	288 BALMORAL DR, UB4 8DH
Drawing Title	Existing Elevations A3
Drawing No.	P4
Date	30.05.2022
Planning	
Building Control	
Check By	SC
Rev	
Check Date	
Information	

This drawing and the copyright, design rights and all other intellectual property rights in it belong to Studio Charrette. It is the property of Studio Charrette and is governed by general law. This drawing is not to be copied or divulged to a third party without written permission.