

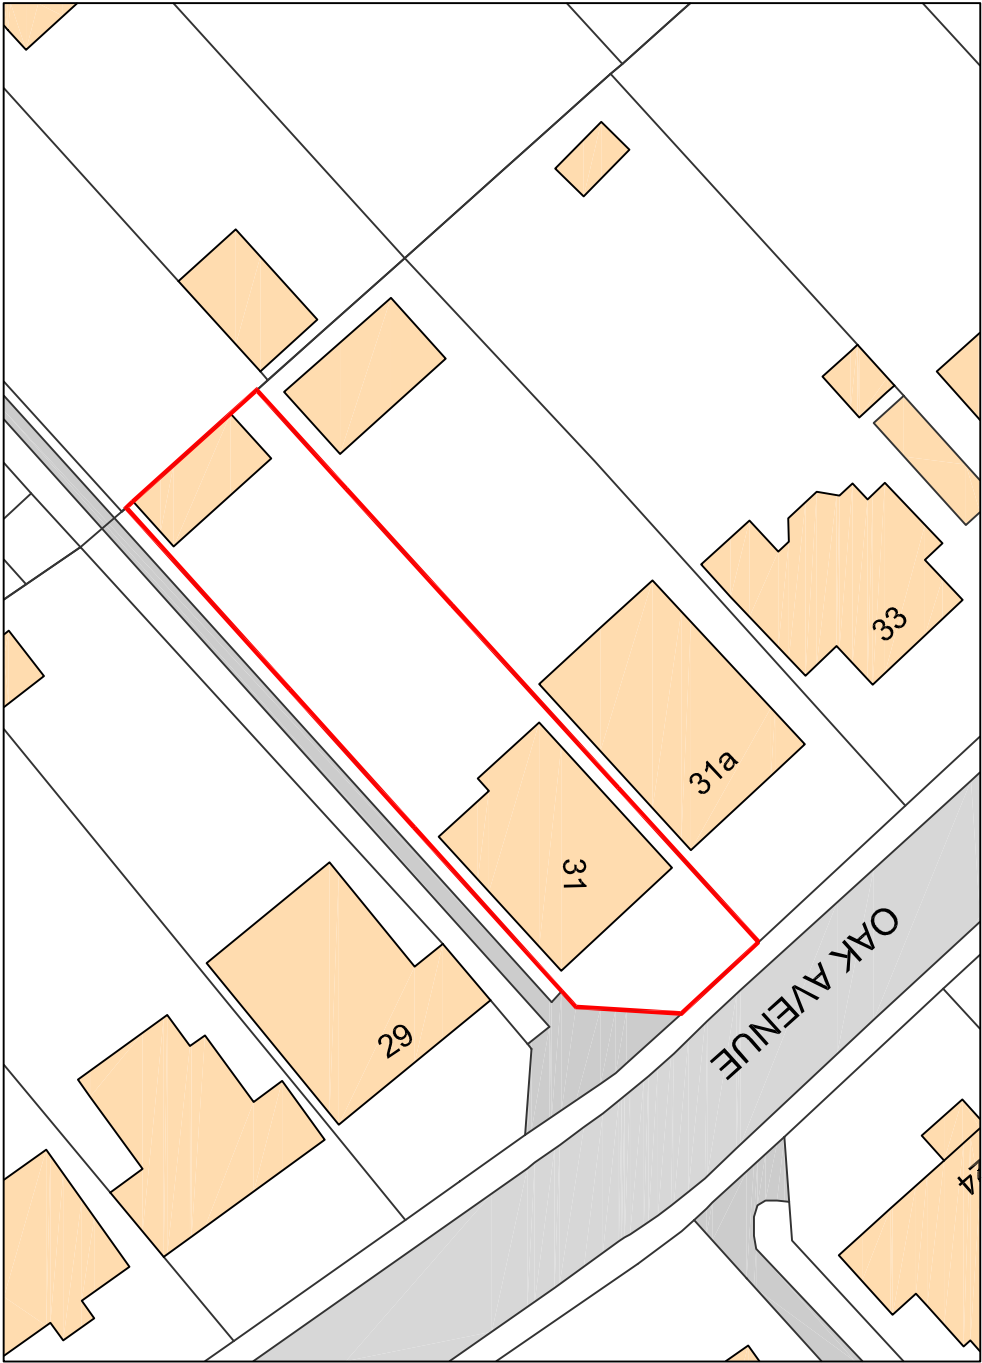


The Contractor must verify all dimensions at the site before setting out.  
The Contractor must ensure that all dimensions are correct and that the site is  
be reported to the Contract Administrator before proceeding.  
DO NOT SCALE FROM THIS DRAWING

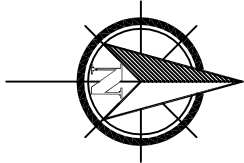


EXISTING SITE PLAN

Ordnance Survey, (c) Crown Copyright 2021. All rights reserved. Licence number 100022432

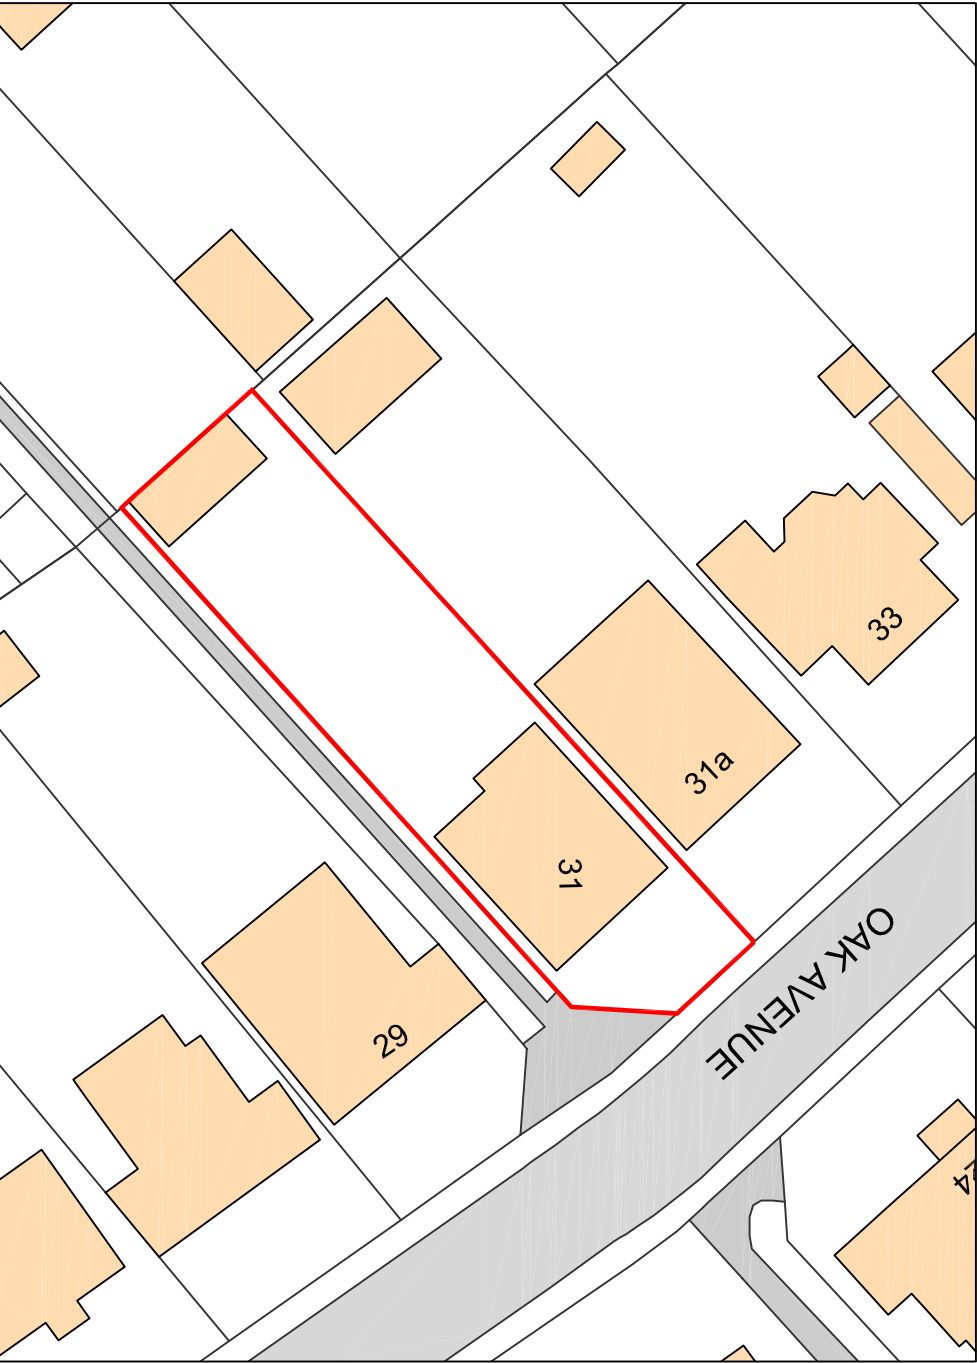

PROPOSED SITE PLAN

-	-	-	-
Rev	Revision notes	Initials	Date
<div><div></div><div><div>GDC DESIGN LTD</div><div>CHARTERED ARCHITECT</div><div>Tel: 01895 251323</div><div>Mob: 07976 732636</div><div>g.g.c@btinternet.com</div></div></div>			
PROJECT 31 OAK AVENUE, ICKENHAM UB10 8LR GARAGE CONVERSION			
EXISTING & PROPOSED SITE PLANS			
SCALE 1:500 @ A3	DRAWN BY JT	CHECKED BY GC	DATE 13/05/22
DRAWING NO. 31 OA / P / 02	REV.		