
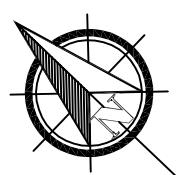


EXISTING FIRST FLOOR PLAN

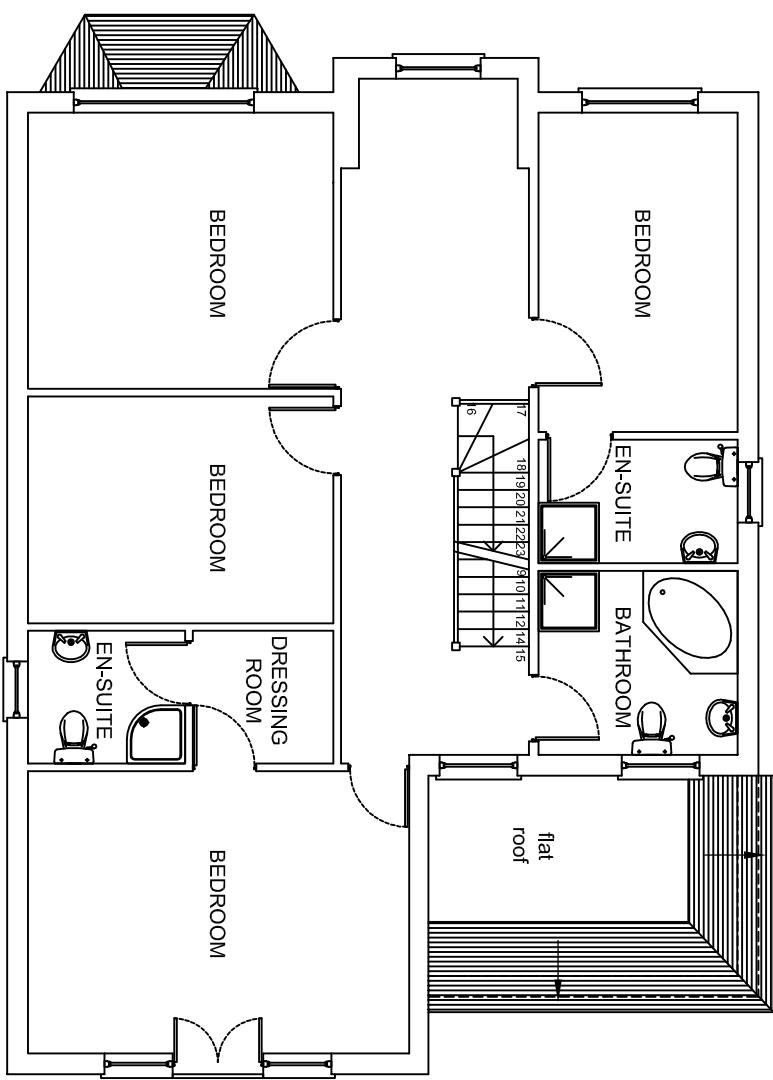


The Contractor must verify all dimensions at the site before setting out, commencing work, or making any shop drawings. Any discrepancies must be reported to the Contract Administrator / Architect before proceeding.

This drawing to be used for estimating purposes only. The Contractor must not use this drawing for construction until the structural design has been carried out and confirmation given by Building Control that the design is acceptable.

Architect's drawings to be used in conjunction with the structural drawings.

DO NOT SCALE FROM THIS DRAWING.

EXISTING GROUND FLOOR PLAN

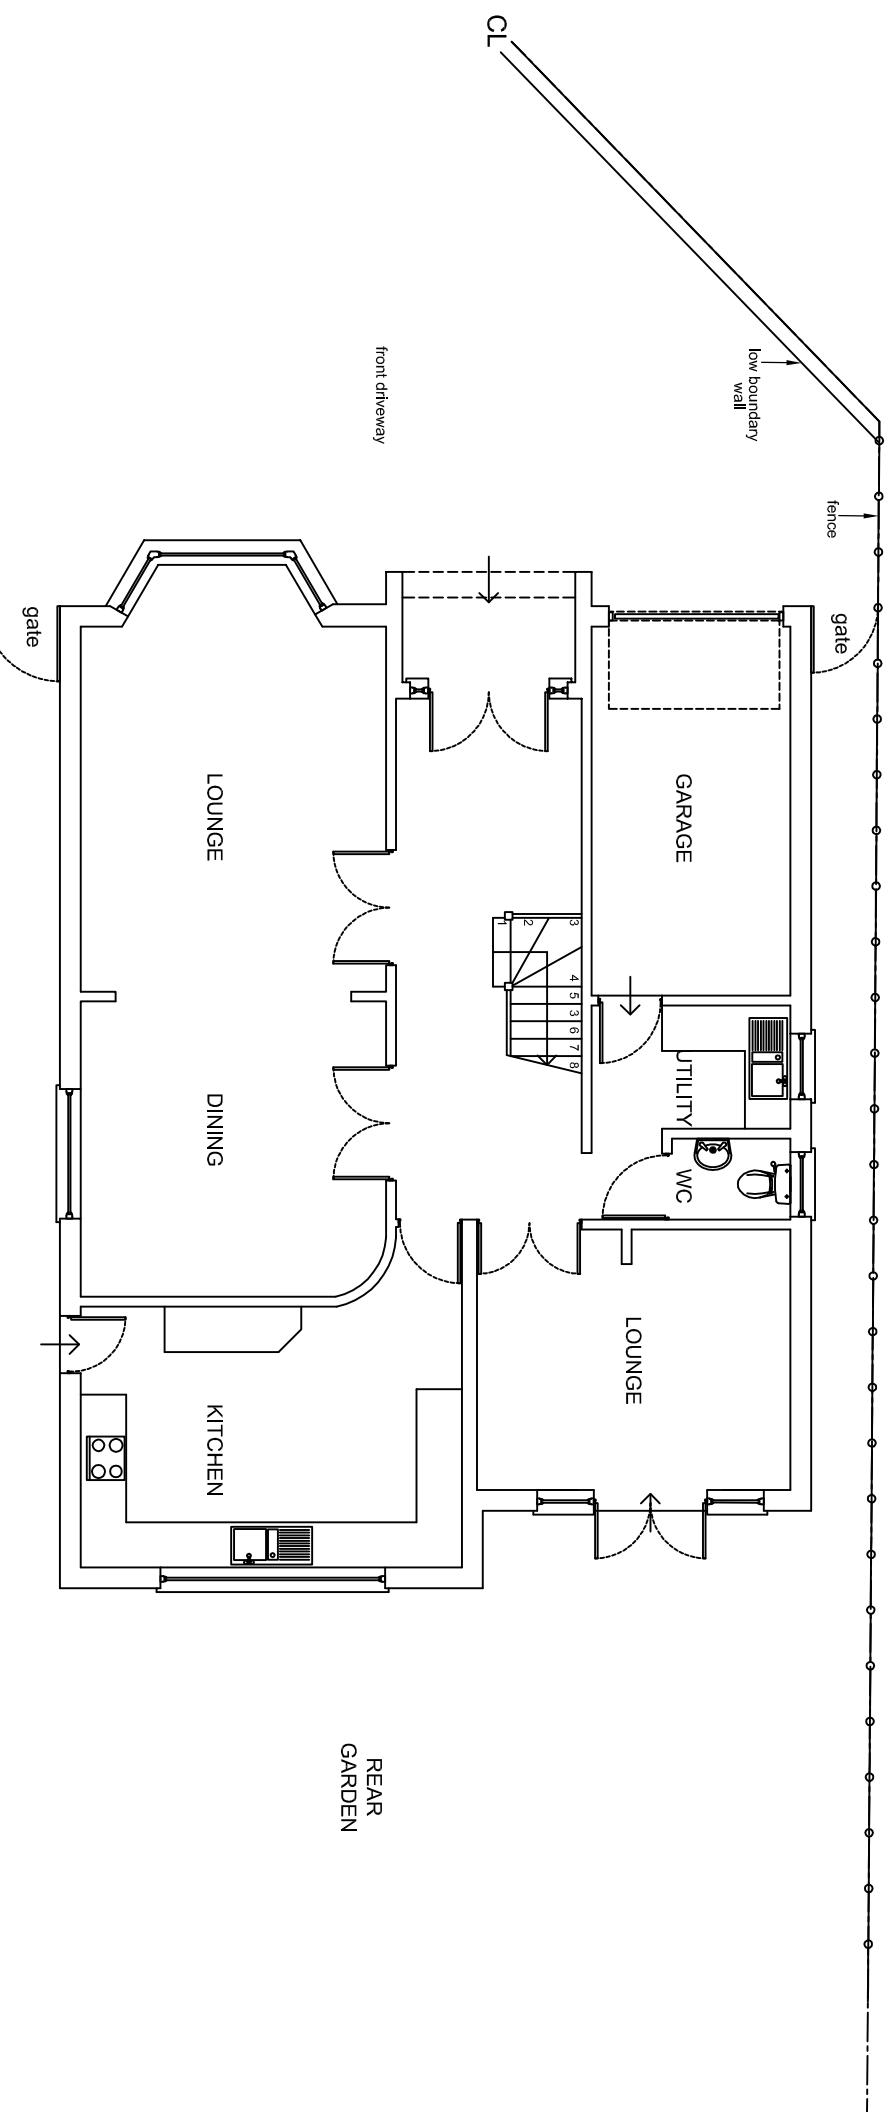

Rev.	-	-	-	-
	Revision notes	Initials	Date	
 <p>GGC DESIGN LTD CHARTERED ARCHITECT Tel: 01895 810 932 Mob: 07976 732 636 g.g.callon11@btconnect.com</p> <p>PROJECT 31 OAK AVENUE, ICKENHAM UB10 8LR GARAGE CONVERSION</p> <p>DESCRIPTION EXISTING GROUND & FIRST FLOOR PLANS</p>				
SCALE	1:100 @ A3	DRAWN BY	CHECKED BY	DATE
DRAWINGS BY	JT	GC		10/05/22
REV.				
31 OA/P/03				