

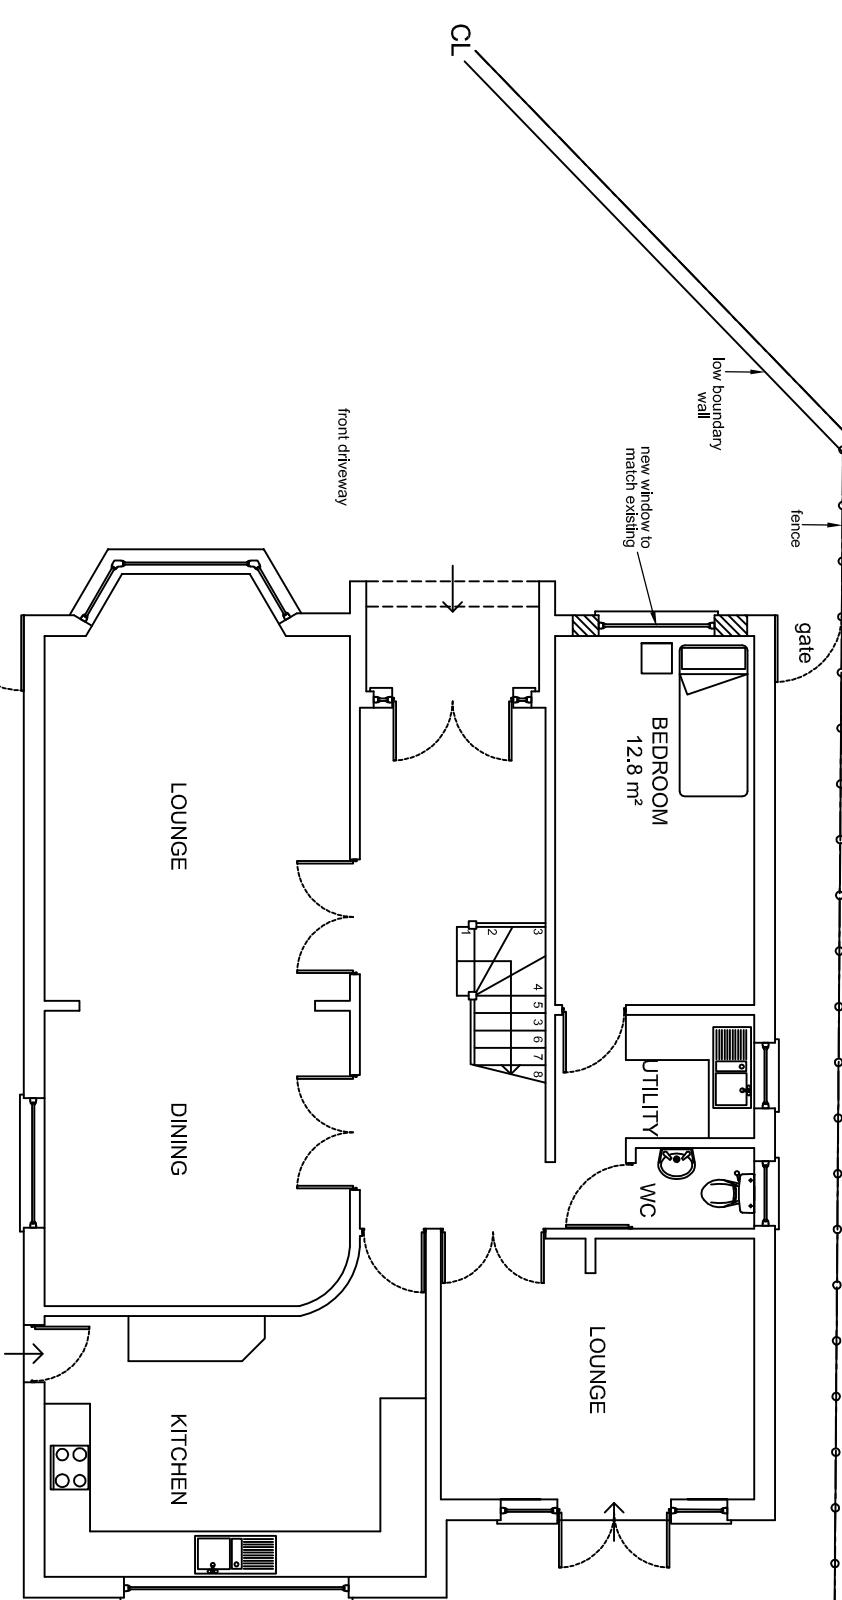
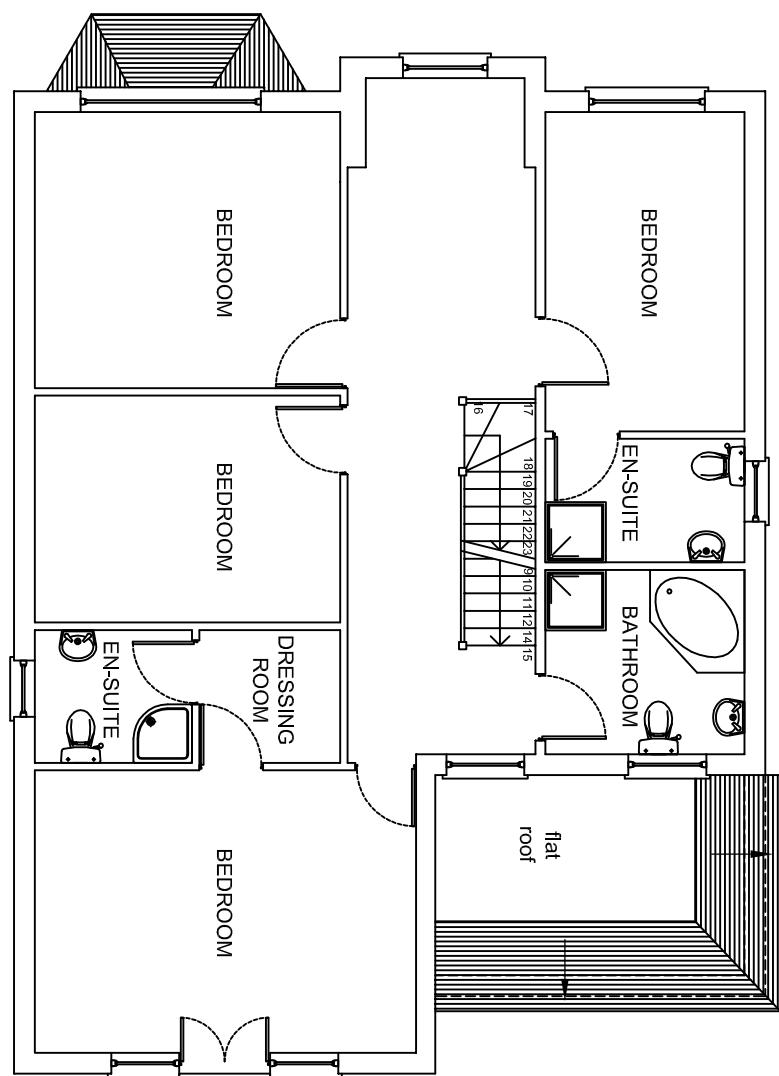


PROPOSED FIRST FLOOR PLAN

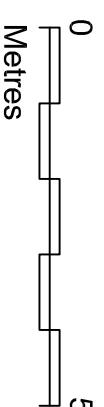

PROPOSED GROUND FLOOR PLAN

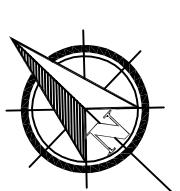

NOTES					
The Contractor must verify all dimensions at the site before setting out, commencing work, or making any shop drawings. Any discrepancies must be reported to the Contract Administrator / Architect before proceeding.					
This drawing to be used for estimating purposes only. The Contractor must not use this drawing for construction until the structural design has been carried out and confirmation given has been given by Building Control that the design is acceptable. Architects drawings to be used in conjunction with the structural drawings.					
Rev	Revision notes	Initials	Date		
					
DO NOT SCALE FROM THIS DRAWING.					
					
PROJECT	31 OAK AVENUE, ICKENHAM UB10 8LR				
GARAGE CONVERSION					
DESCRIPTION	PROPOSED GROUND & FIRST FLOOR PLANS				
SCALE	1:100 @ A3	DRAWN BY	GC	CHECHED BY	DATE
DRAWINGS NO.					13/05/22
REV.					
31 OA / P / 04					C