



CL PROPOSED LOFT FLOOR PLAN

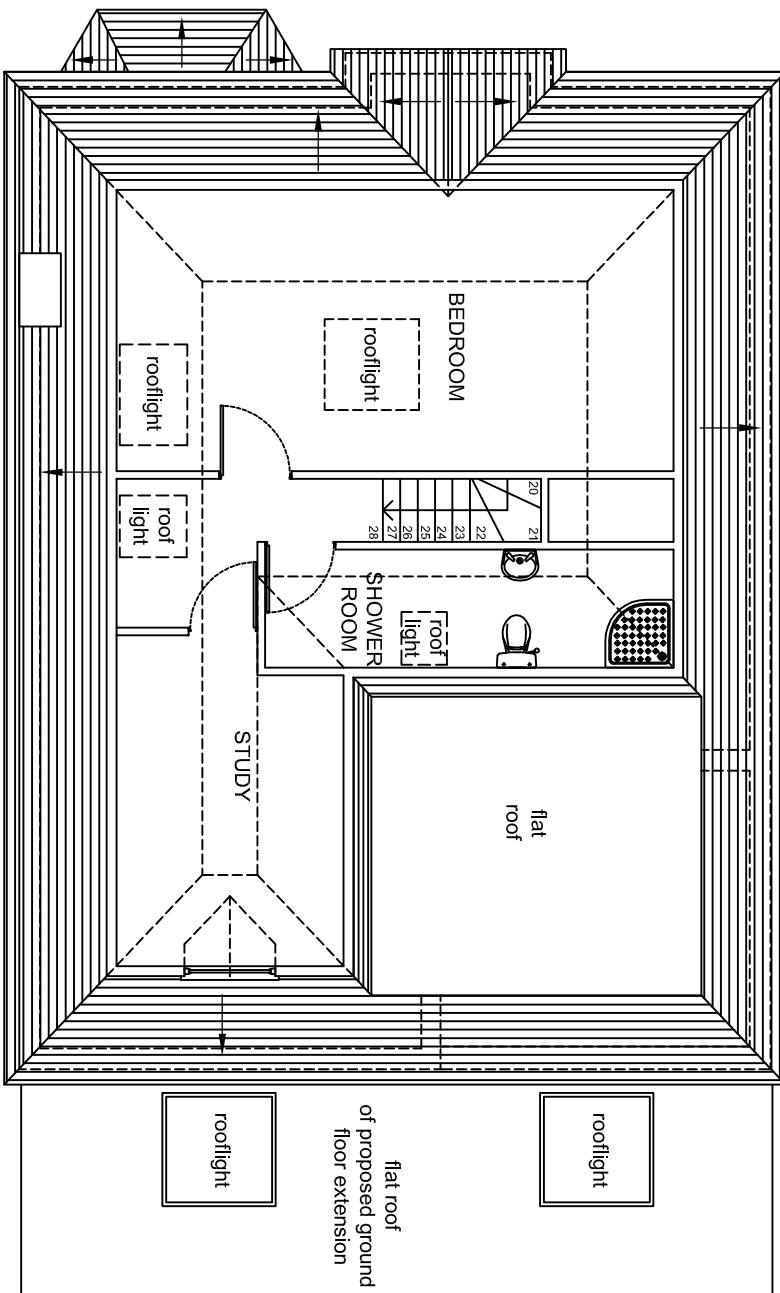

CL PROPOSED ROOF PLAN

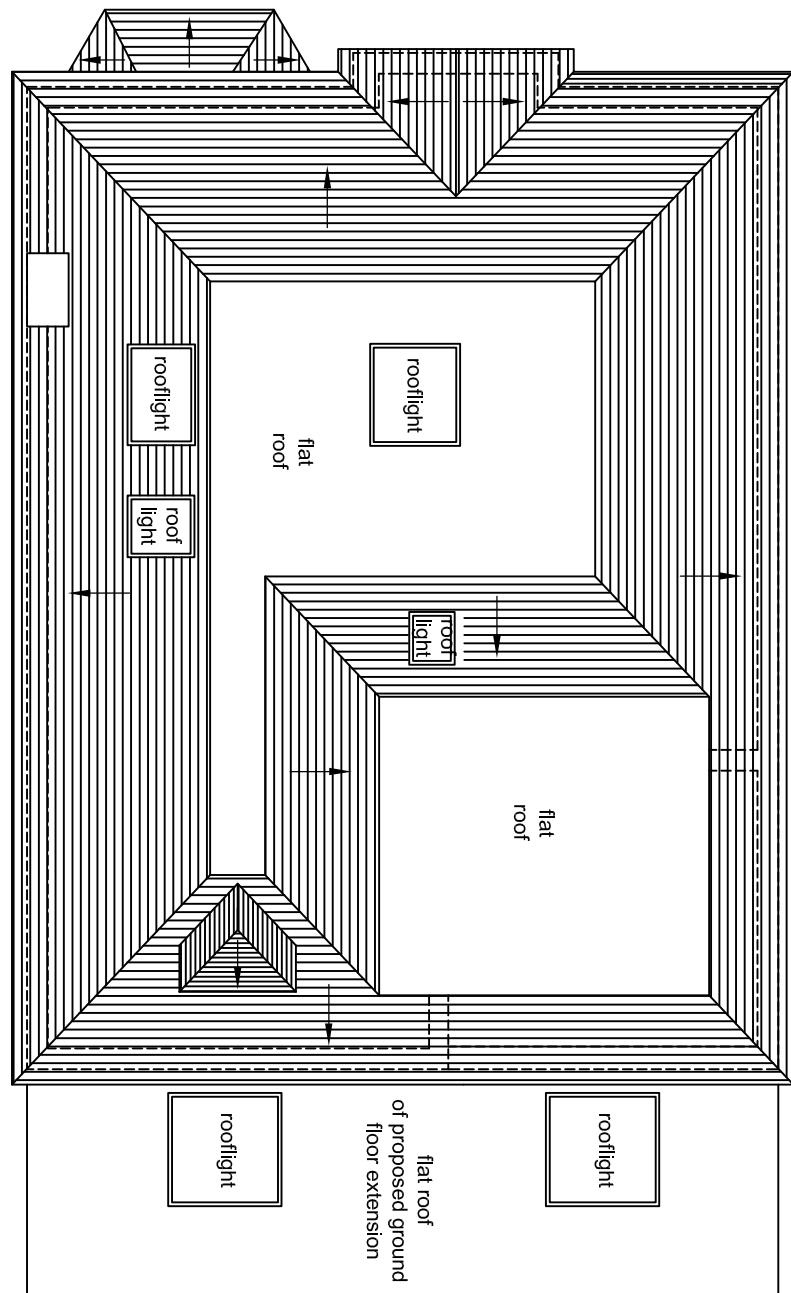

0  
Metres  
5

PROJECT	31 OAK AVENUE, ICKENHAM UB10 8LR					
REAR / SIDE DOUBLE / SINGLE STOREY						
EXTENSION						
PROPOSED LOFT FLOOR & ROOF PLANS						
DRAWN BY: GC CHECKED BY: GC DATE: 08/09/22						
SCALE: 1:100 @ A3	DRAWN BY:	CHECKED BY:	DATE:			
DRAWINGS NO.:			REV.:			
31 OA / P1 / 07						

NOTES
The Contractor must verify all dimensions at the site before setting out, commencing work, or making any shop drawings. Any discrepancies must be reported to the Contract Administrator / Architect before proceeding.
This drawing to be used for estimating purposes only. The Contractor must not use this drawing for construction until the structural design has been carried out and confirmation given has been given by Building Control that the design is acceptable.
Architect's drawings to be used in conjunction with the structural drawings.
DO NOT SCALE FROM THIS DRAWING.

