

NOTES
CONTRACTORS MUST VERIFY ALL DIMENSIONS ON SITE BEFORE
COMMENCING ANY WORK OR SHOP DRAWINGS
DO NOT SCALE FROM THIS DRAWING
RE ATRA COPYRIGHT


Notes:
1. Do not scale this drawing
2. All dimensions to be verified on site
and any discrepancy reported to the
client
3. This drawing to be read in conjunction
with all relevant drawings

all rainwater guttering, down pipes
& not to encroach neighbour's property


owners to serve party wall act notice
on owners of adjacent property and
obtain written agreement, prior to
commencement of any works

client/builder to obtain all
planning permission approvals
from the relevant authority,
commencement of building works
prior to the planning &
building control approvals
is to client/builders own risk

0
1m
2m
3m
Scale Bar

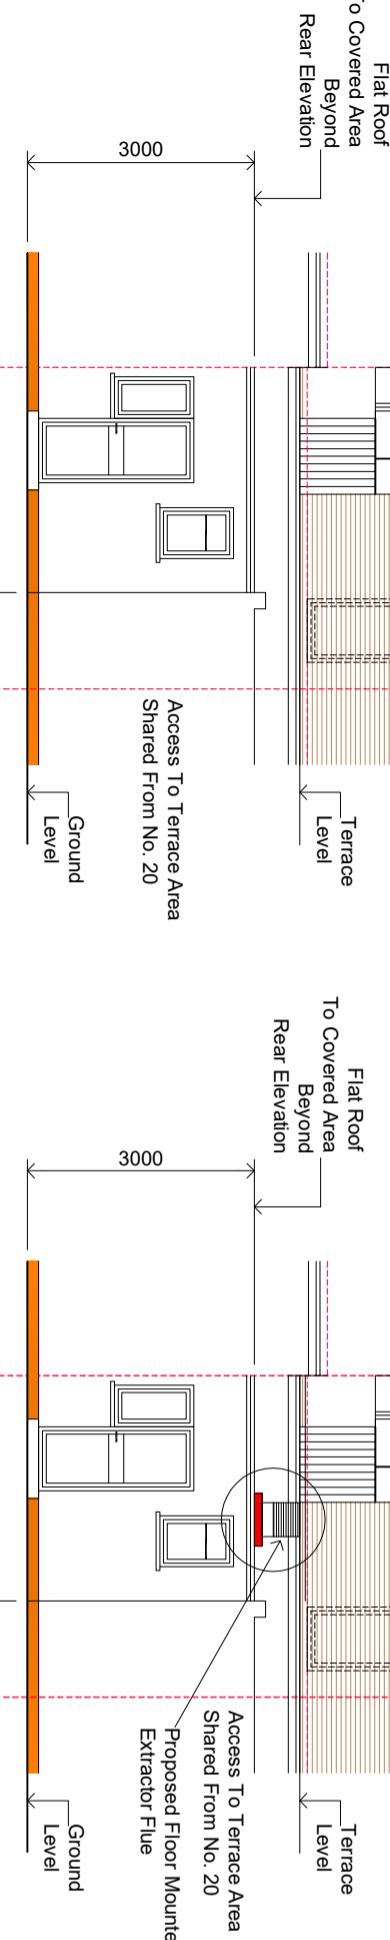

Existing Rear Elevation
(18A)

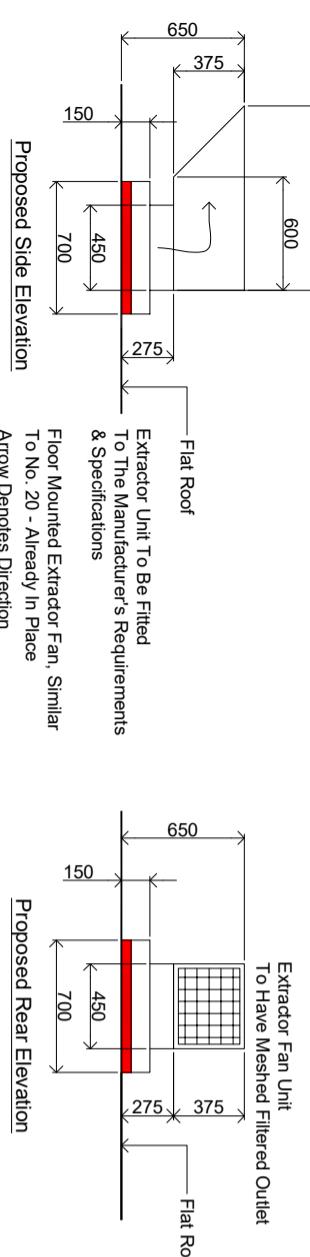


Proposed Side Elevation

Proposed Rear Elevation

Extractor Fan Unit To Be Positioned
As Far Possible From The Existing Terrace Area

Arrow Denotes Direction
Of Air Flow Towards The
Back Yard

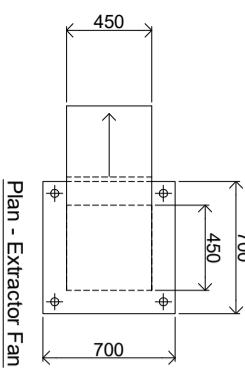

Plan - Extractor Fan

Floor Mounted

PROJECT	CLIENT	REV	AMENDMENT	DATE	CHECKED
Ground Floor - 18 Joel Street Northwood HA6 1PF	Ramen Sidqi	A	Planning Issue	12/03/23	RS

DRAWING STATUS
Planning Issue

SCALE 1:50 @ A1
DRAWING TITLE Existing & Proposed Rear Elevations
DRAWING NUMBER 2023 - 32 - 01
Sheet 1

EXTRACTOR FAN UNIT DETAILS

DRAWING NUMBER 1:100 @ A3
DRAWING TITLE Extractor Fan Unit Details
Sheet 1

REVISION A