


# Coventry Design Associates

© Coventry Design Limited  
THIS DRAWING IS COPYRIGHT AND IT IS A BREACH OF  
THAT COPYRIGHT FOR THEM TO BE USED IN WHOLE  
OR PARTIALLY WITHOUT WRITTEN PERMISSION FROM  
US IN ADVANCE. DO NOT SCALE. IF IN DOUBT ASK.


PROJECT: Land to rear of 12-26 Delamere Road - UB4 0NL  
TITLE: Proposed ground floor plan Building 1

SCALE: 1:100 @ A3  
DATE: SEP 2022

DRG No: 013442  
03

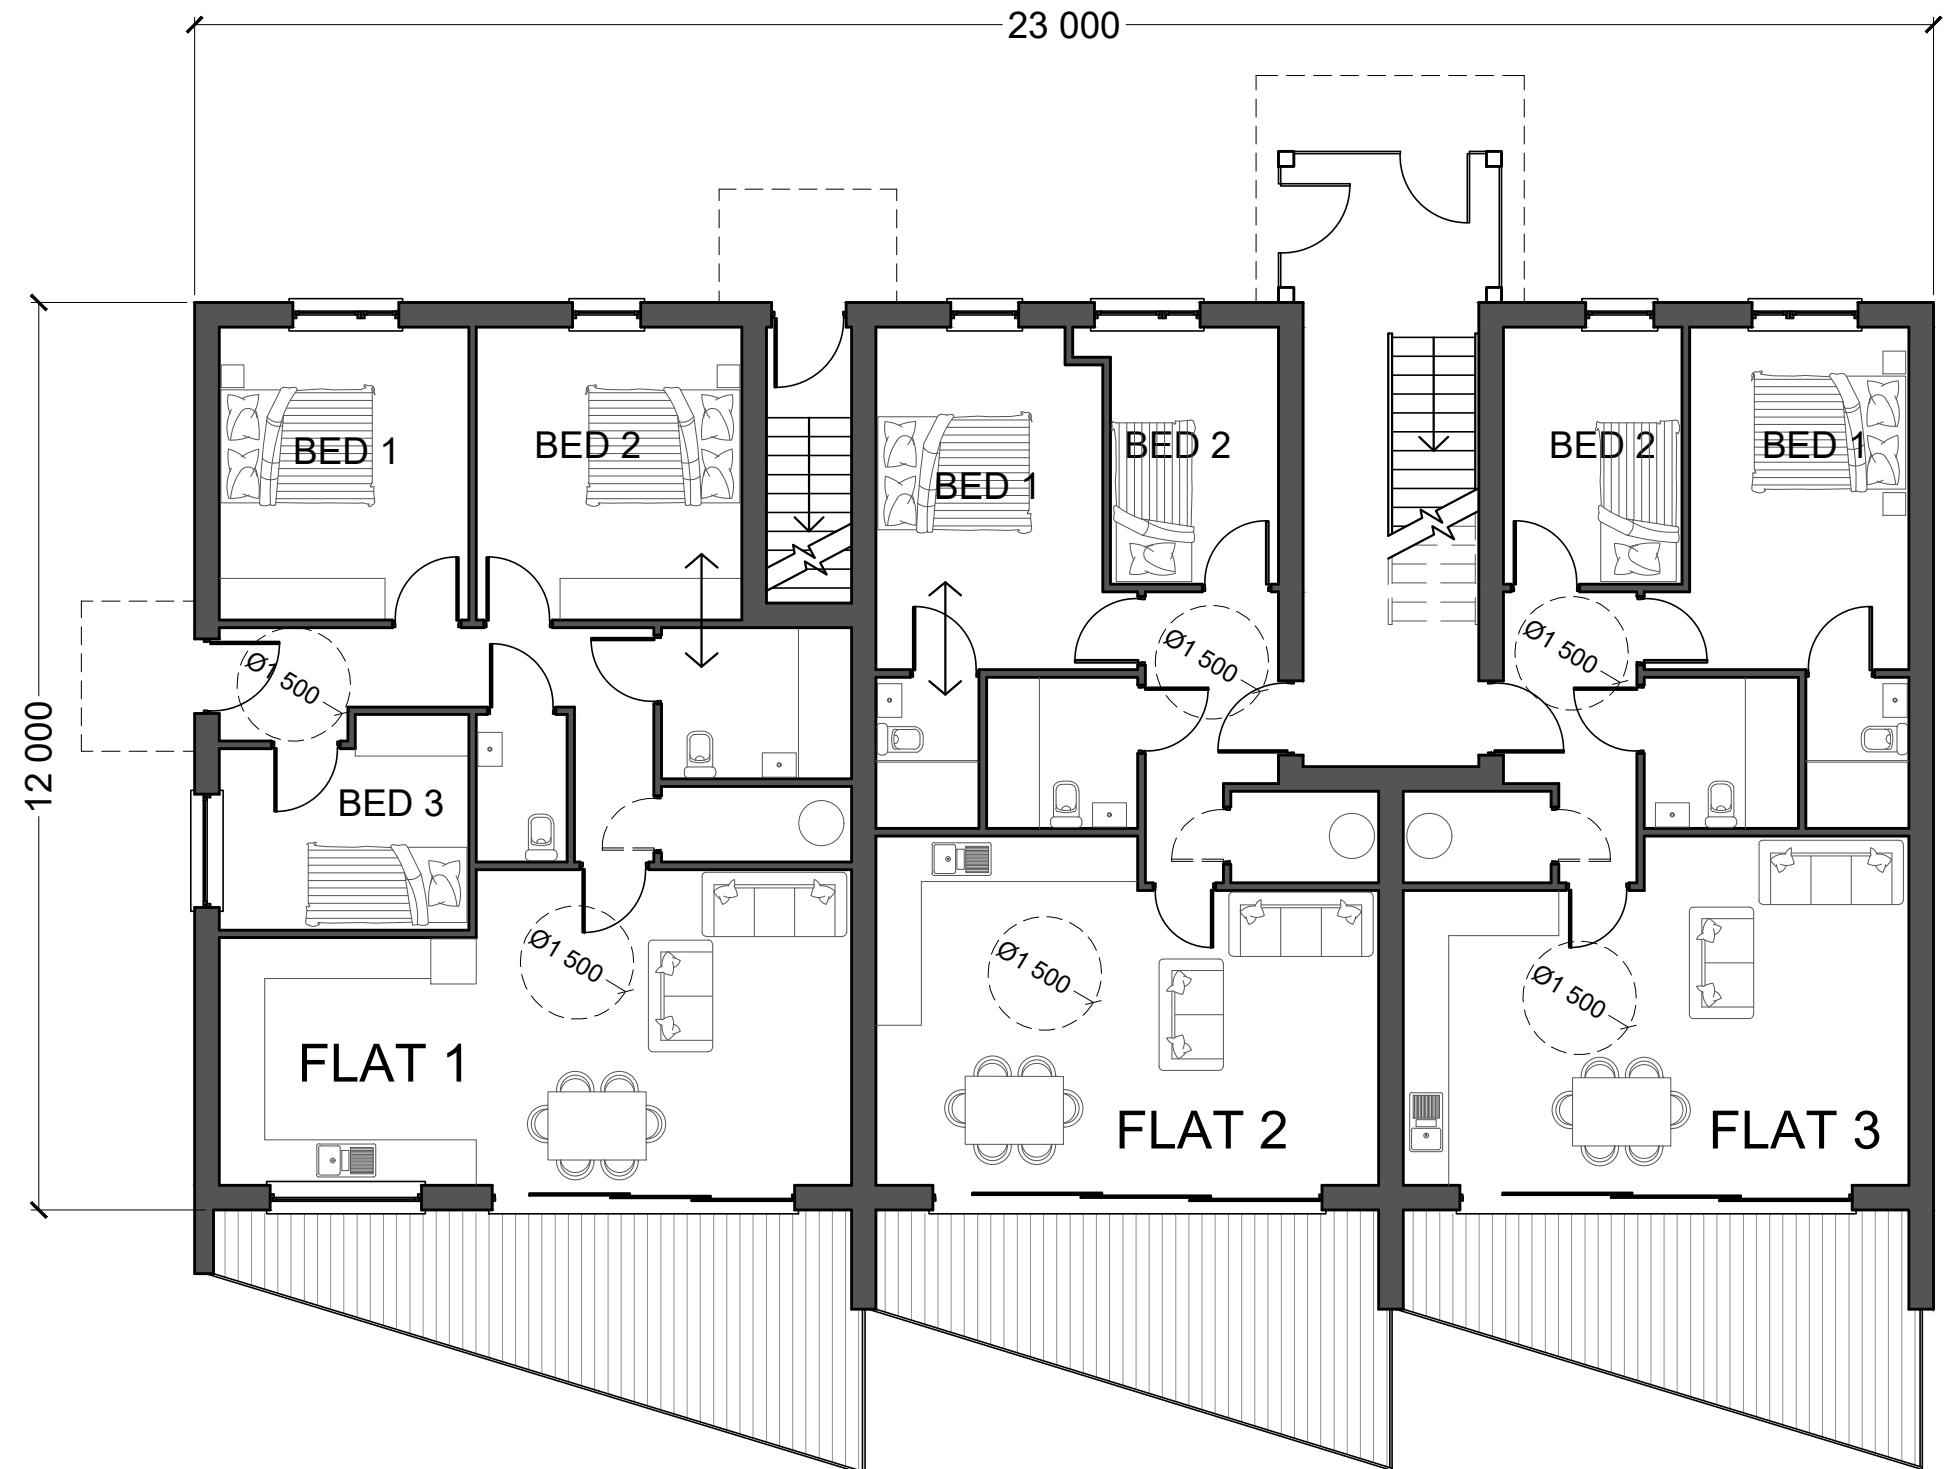

PROPOSED GROUND FLOOR PLAN  
BUILDING 1

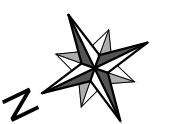

0  
1  
2  
3  
4  
5  
Scale (1:100)

**CD**  
**A**

Coventry Design Limited  
River House, 14 Cherry Orchard  
Road, Molesey  
Surrey, KT8 1QZ  
+44 (0) 780 383 0015  
info@coventrydesign.com  
www.coventrydesign.com

LAND TO REAR OF 12-26 DELAMERE ROAD HAYES UB4 0NL