


REVISION NOTE:
A - 31.03.2023: LAYOUT AMENDED
B - 12.06.2023: FOOTPRINT AMENDED

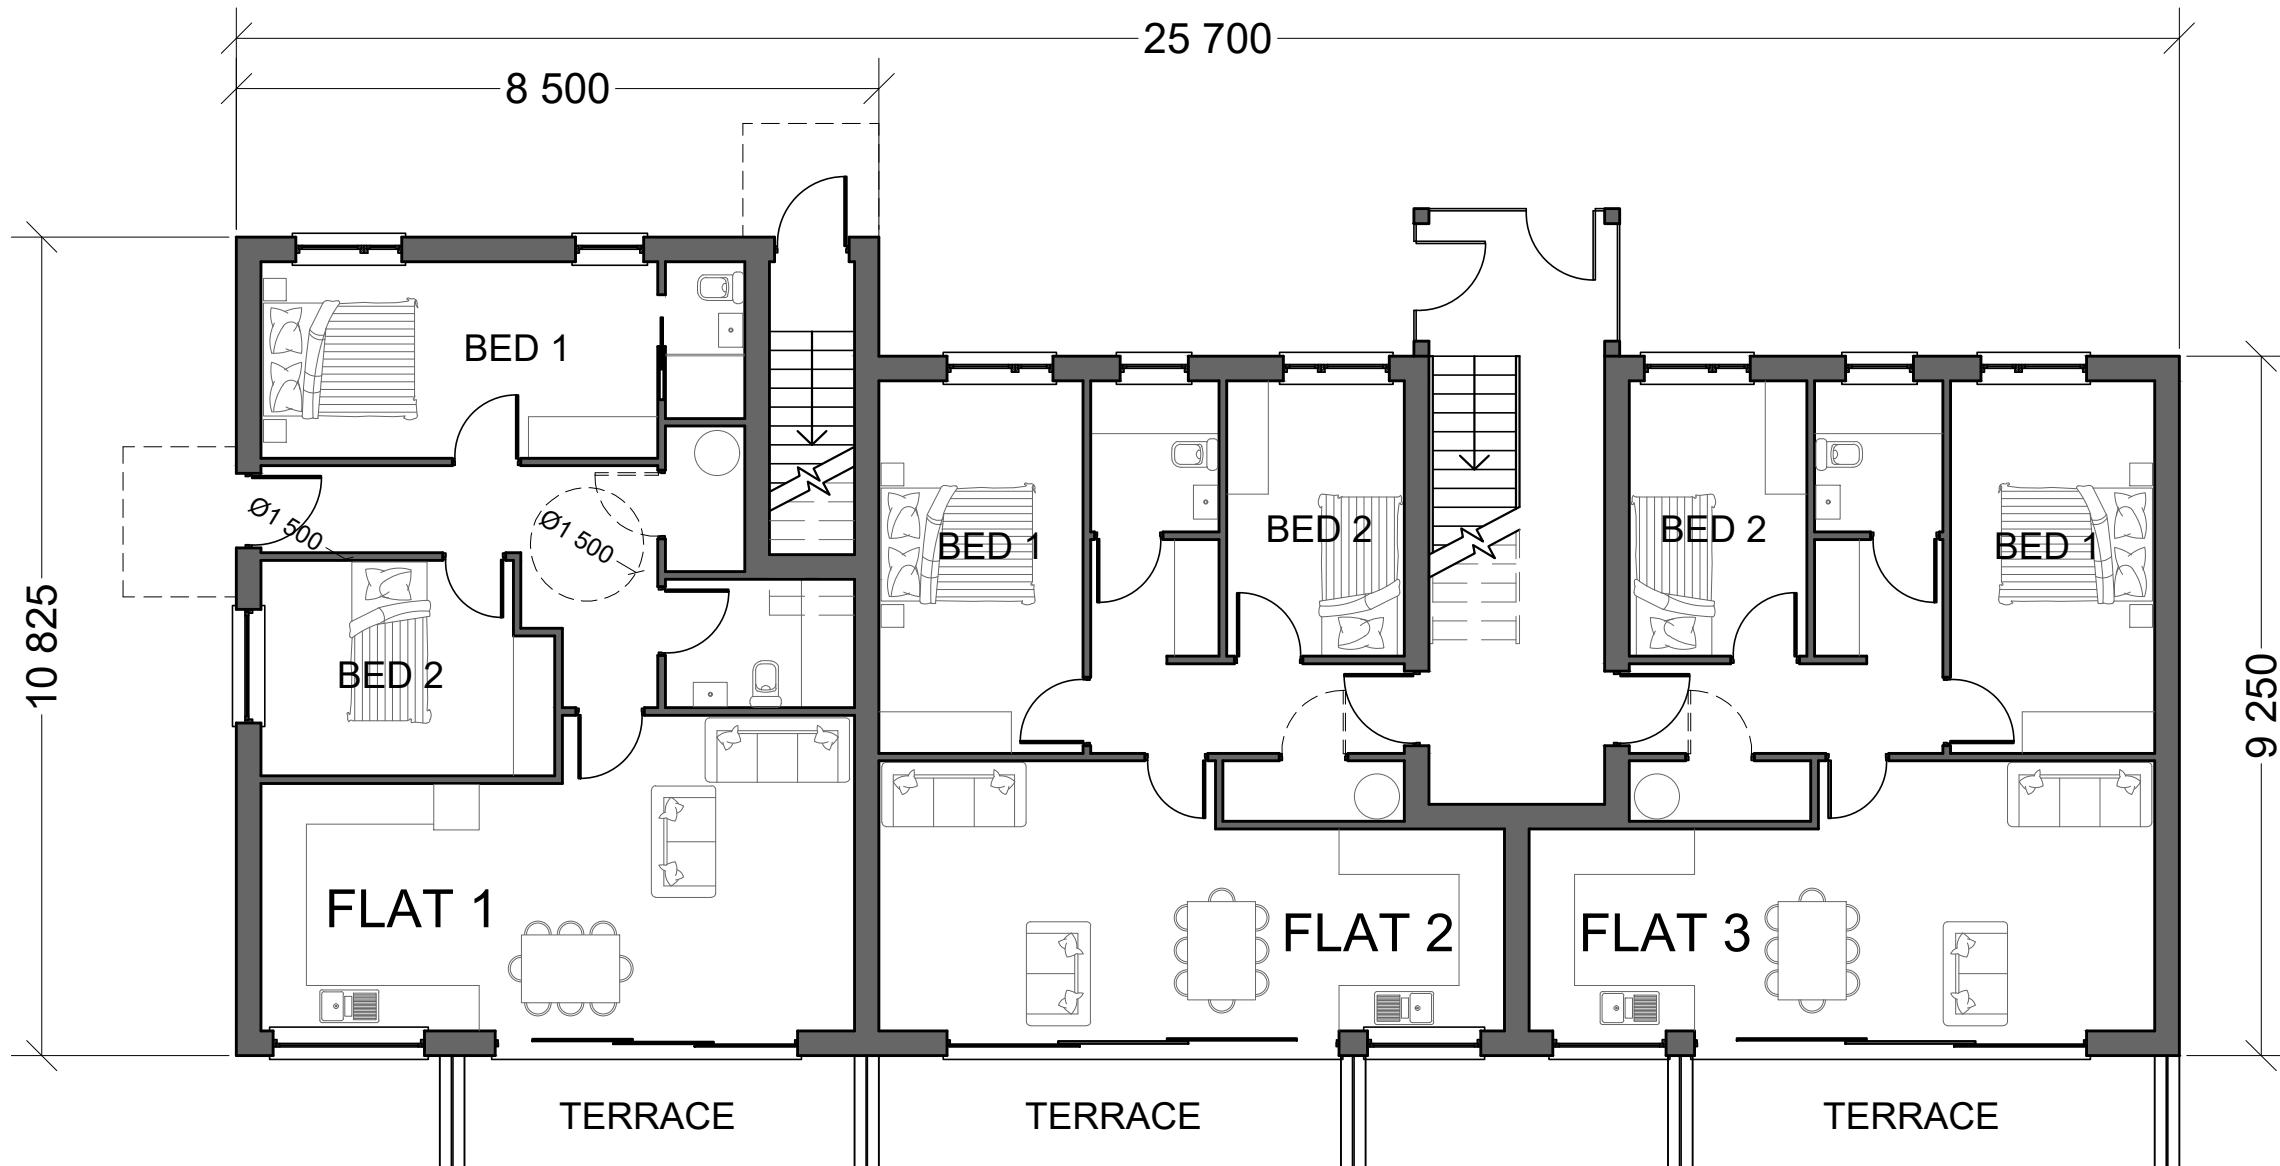

PROPOSED GROUND FLOOR PLAN
BUILDING 1

CD
A

Coventry Design Limited
River House, 14 Cherry Orchard
Road, Molesey
Surrey, KT8 1QZ.
+44 (0) 780 383 0015
info@coventrydesign.com
www.coventrydesign.com

**BUILDING 1 - LAND TO REAR OF 12-26 DELAMERE ROAD
HAYES UB4 0NL**



DRG No: 013442

03b

© Coventry Design Limited
THIS DRAWING IS COPYRIGHT AND IT IS A BREACH OF
THAT COPYRIGHT FOR THEM TO BE USED IN WHOLE
OR PARTIALLY WITHOUT WRITTEN PERMISSION FROM
US IN ADVANCE. DO NOT SCALE, IF IN DOUBT ASK.

Coventry Design Associates

PROJECT: Building 1 Land to rear of 12-26 Delamere Road - UB4 0NL
TITLE: Proposed ground floor plan Building 1

SCALE: 1:100 @ A3
DATE: SEP 2022