




REVISION NOTE:  
A - 31.03.2023: LAYOUT AMENDED

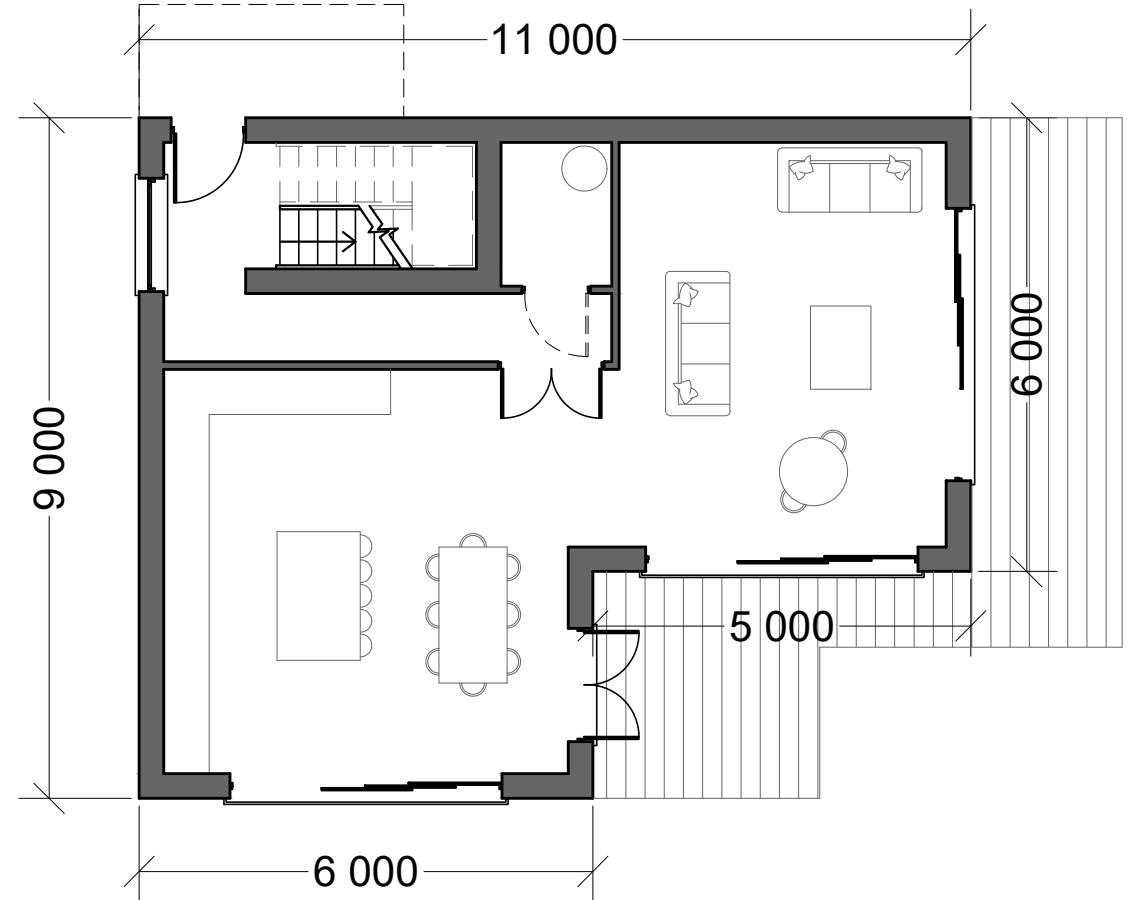

PROPOSED GROUND FLOOR PLAN  
BUILDING 2

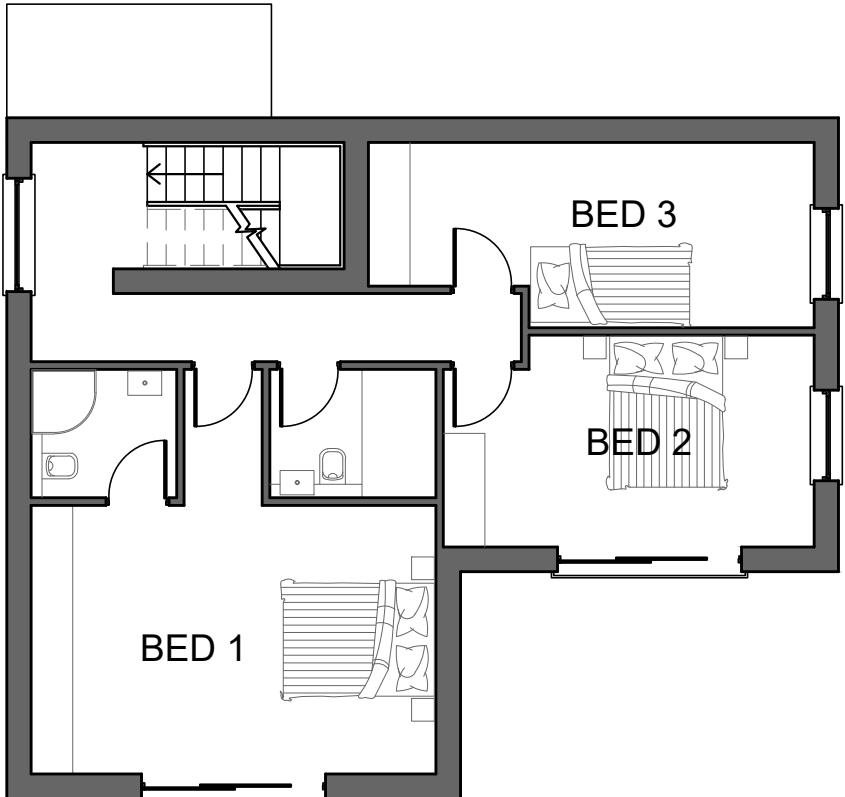

PROPOSED FIRST FLOOR PLAN  
BUILDING 2

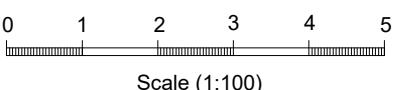

DRG No: 013442

11a

**CD**  
**A**

Coventry Design Limited  
River House, 14 Cherry Orchard  
Road, Molesey  
Surrey, KT8 1QZ.  
+44 (0) 780 383 0015  
info@coventrydesign.com  
www.coventrydesign.com

**BUILDING 2 - LAND TO REAR OF 12-26 DELAMERE ROAD  
HAYES UB4 0NL**

© Coventry Design Limited  
THIS DRAWING IS COPYRIGHT AND IT IS A BREACH OF  
THAT COPYRIGHT FOR THEM TO BE USED IN WHOLE  
OR PARTIALLY WITHOUT WRITTEN PERMISSION FROM  
US IN ADVANCE. DO NOT SCALE. IF IN DOUBT ASK.

Coventry Design Associates

PROJECT: Building 2 Land to rear of 12-26 Delamere Road - UB4 0NL  
TITLE: Proposed ground and first floor plans Building 2

SCALE: 1:100 @ A3  
DATE: SEP 2022