


REVISION NOTE:
A - 31.03.2023: BUILDING REDUCED IN
HEIGHT BY 1.275m.
B - 03.10.2023: PROPOSED ELEVATION
FROM YEADING BROOK AMENDED.



PROPOSED ELEVATION FROM ACCESS ROAD

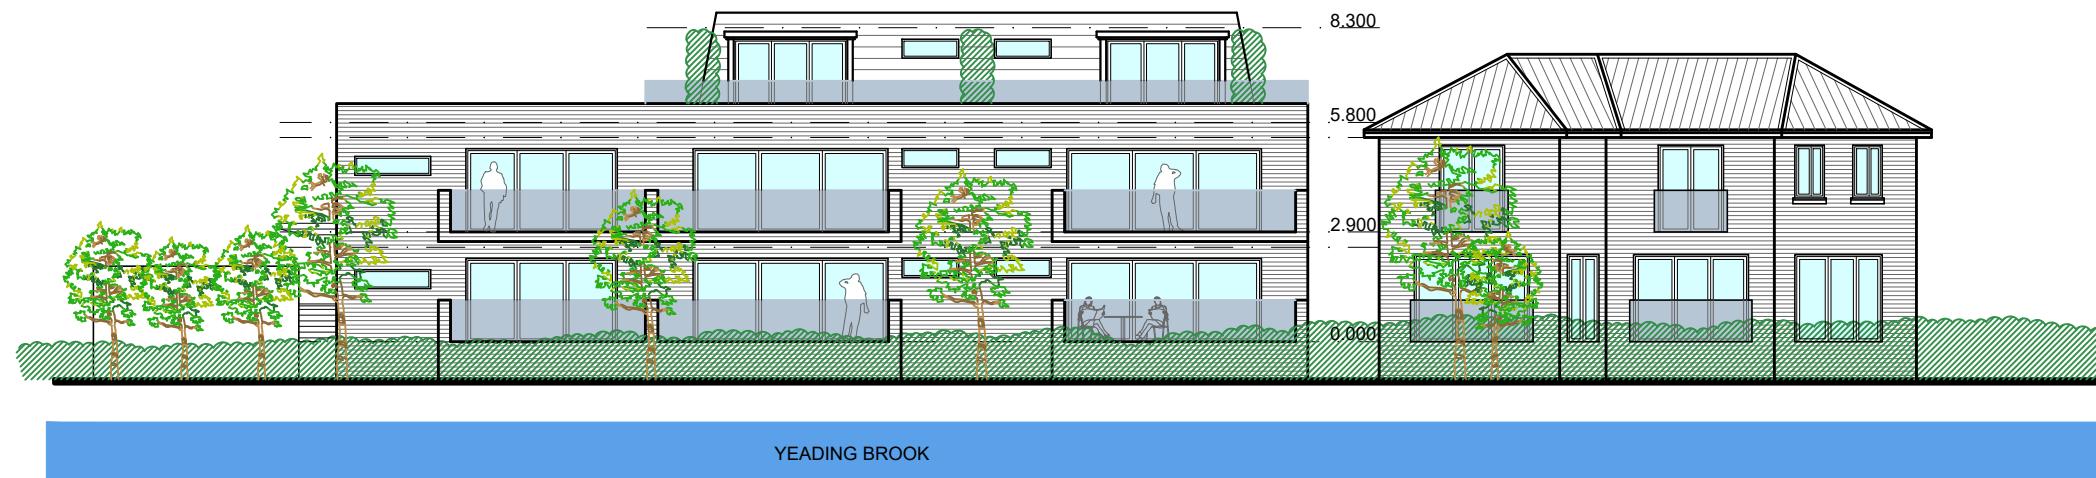

PROPOSED ELEVATION FROM YEADING BROOK

© Coventry Design Limited
THIS DRAWING IS COPYRIGHT AND IT IS A BREACH OF
THAT COPYRIGHT FOR THEM TO BE USED IN WHOLE
OR PARTIALLY WITHOUT WRITTEN PERMISSION FROM
US IN ADVANCE. DO NOT SCALE, IF IN DOUBT ASK.

PROJECT: Land to rear of 12-26 Delamere Road - UB4 0NL
TITLE: Proposed front and rear elevations

SCALE: 1:200 @ A3
DATE: SEP 2022

DRG No: 013442

15b

CD
A

Coventry Design Limited
River House, 14 Cherry Orchard
Road, Molesey
Surrey, KT8 1QZ.
+44 (0) 780 383 0015
info@coventrydesign.com
www.coventrydesign.com

LAND TO REAR OF 12-26 DELAMERE ROAD HAYES UB4 0NL

0 1 2 3 4 5 6 7 8 9 10 m
Scale (1:200)

Coventry Design Associates