

PR: Painted Render
BW: Brickwork

Note: The Drawings is for planning purpose and should not be used for construction.
All dimensions should be confirmed on site and any deviation should be reported back to designer.




Existing Front Elevation




Existing Rear Elevation

Existing Single Storey Rear extension of 24 wepham Close

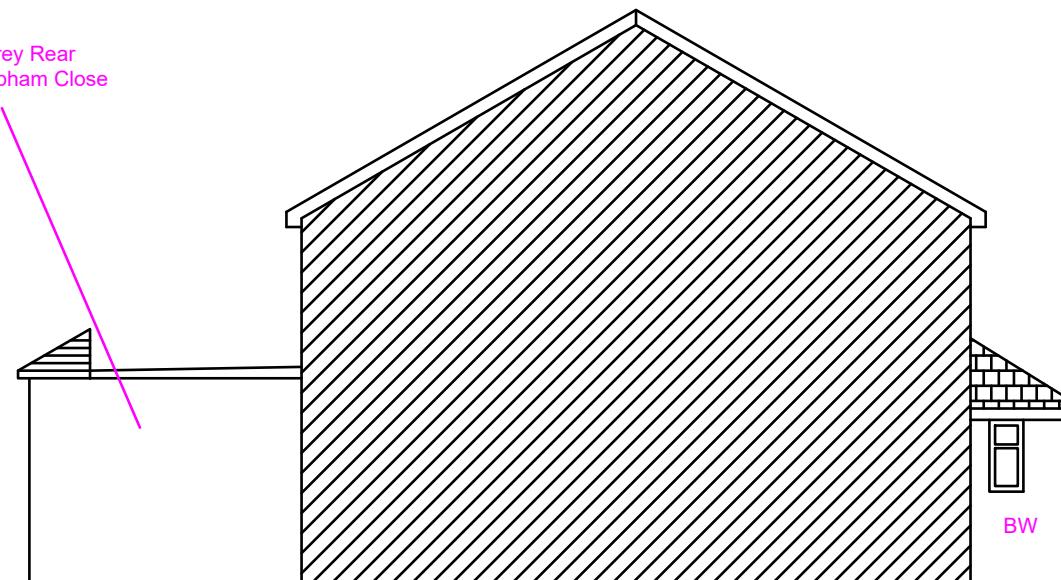

Existing Side Elevation (LHS)

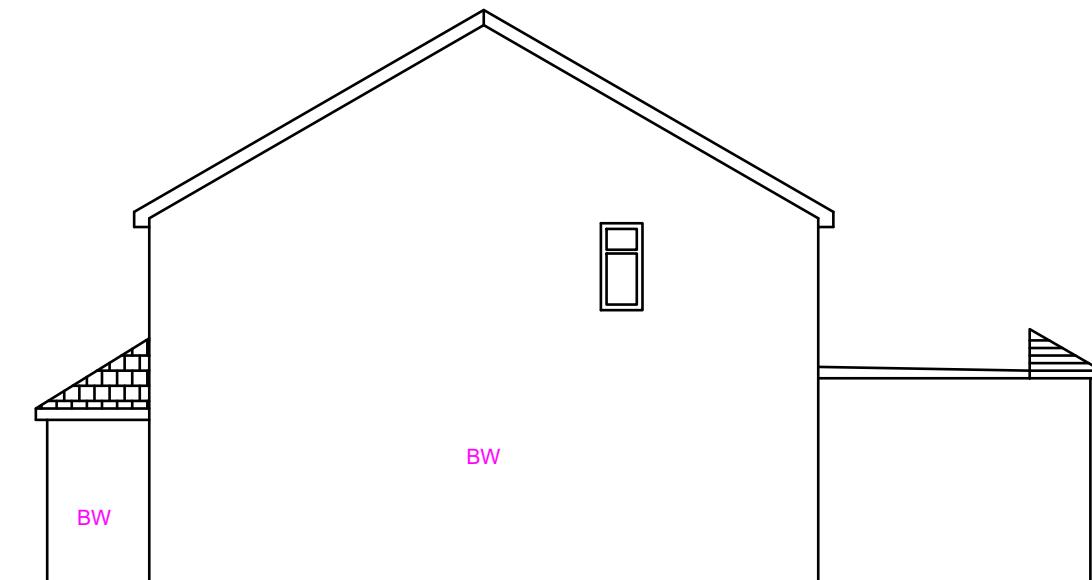

Existing Side Elevation (RHS)

Proposed Development: Single Storey Rear Extension	Site Address: 23 Wepham Close Hayes UB4 9YG	Revisions: <table border="1"> <thead> <tr> <th>Rev</th> <th>Date</th> <th>Description</th> </tr> </thead> <tbody> <tr> <td>A</td> <td>20/05/2022</td> <td></td> </tr> <tr> <td>B</td> <td>23/05/2022</td> <td>Number correction</td> </tr> <tr> <td>C</td> <td>25/05/2022</td> <td></td> </tr> </tbody> </table>	Rev	Date	Description	A	20/05/2022		B	23/05/2022	Number correction	C	25/05/2022		Drawing Description: Existing Elevations	Drawing No: ART/2022/RE23WC/EE Rev C	Scale: 1:100 Paper Size: A3 Sheet No: 2 of 4	 0 1 2 3 4 5M	ART CONSULTANTS (UK) LTD 113 LONG LANE STANWELL TW19 7AL M:07960071377 E: ARTCONSULTANTSUK@GMAIL.COM
Rev	Date	Description																	
A	20/05/2022																		
B	23/05/2022	Number correction																	
C	25/05/2022																		