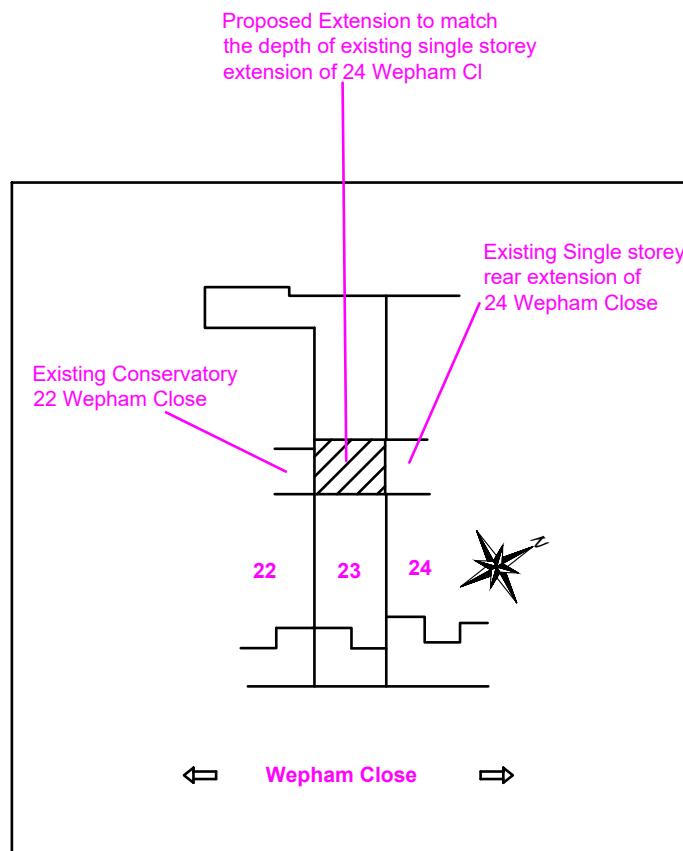


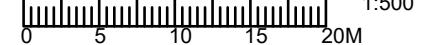
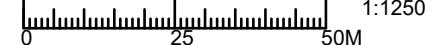
Note: This Drawing is for planning purpose and should not be used for construction.  
All dimensions should be confirmed on site and any deviation should be reported back to designer.



Site Plan@  
1:500



Location Plan@  
1:1250

<b>Proposed Development:</b> Single Storey Rear Extension	<b>Site Address:</b> 23 Wepham Close Hayes UB4 9YG	<b>Revisions:</b> <table border="1"> <thead> <tr> <th>Rev</th> <th>Date</th> <th>Description</th> </tr> </thead> <tbody> <tr> <td>A</td> <td>20/05/2022</td> <td></td> </tr> <tr> <td>B</td> <td>23/05/2022</td> <td>Number correction</td> </tr> <tr> <td>C</td> <td>25/05/2022</td> <td></td> </tr> </tbody> </table>	Rev	Date	Description	A	20/05/2022		B	23/05/2022	Number correction	C	25/05/2022		<b>Drawing Description:</b> Site plan & Location Plan	<b>Drawing No:</b> ART/2022/RE23WC/SPLP Rev C	<p>Scale: 1:500, 1:1250 Paper Size: A3 Sheet No: 4 of 4</p>  	ART CONSULTANTS (UK) LTD 113 LONG LANE STANWELL TW19 7AL M:07960071377 E: ARTCONSULTANTSUK@GMAIL.COM
Rev	Date	Description																
A	20/05/2022																	
B	23/05/2022	Number correction																
C	25/05/2022																	