



AERIAL VIEW
site shown in red

Description of proposed works

Ground floor - Rear extension
- Internal alterations
- Rooflights

Drawing nos. scale Description


01 Title sheet

Existing

02 1:100 Ground floor plan
03 1:100 Roof plan
04 1:100 Elevations Front and rear
05 1:100 Elevations Side
06 Photos views
07 Photos views

Proposed

08 1:100 Ground floor plan
09 1:100 Roof plan
10 1:100 Elevations - front and rear
11 1:100 Elevations - sides

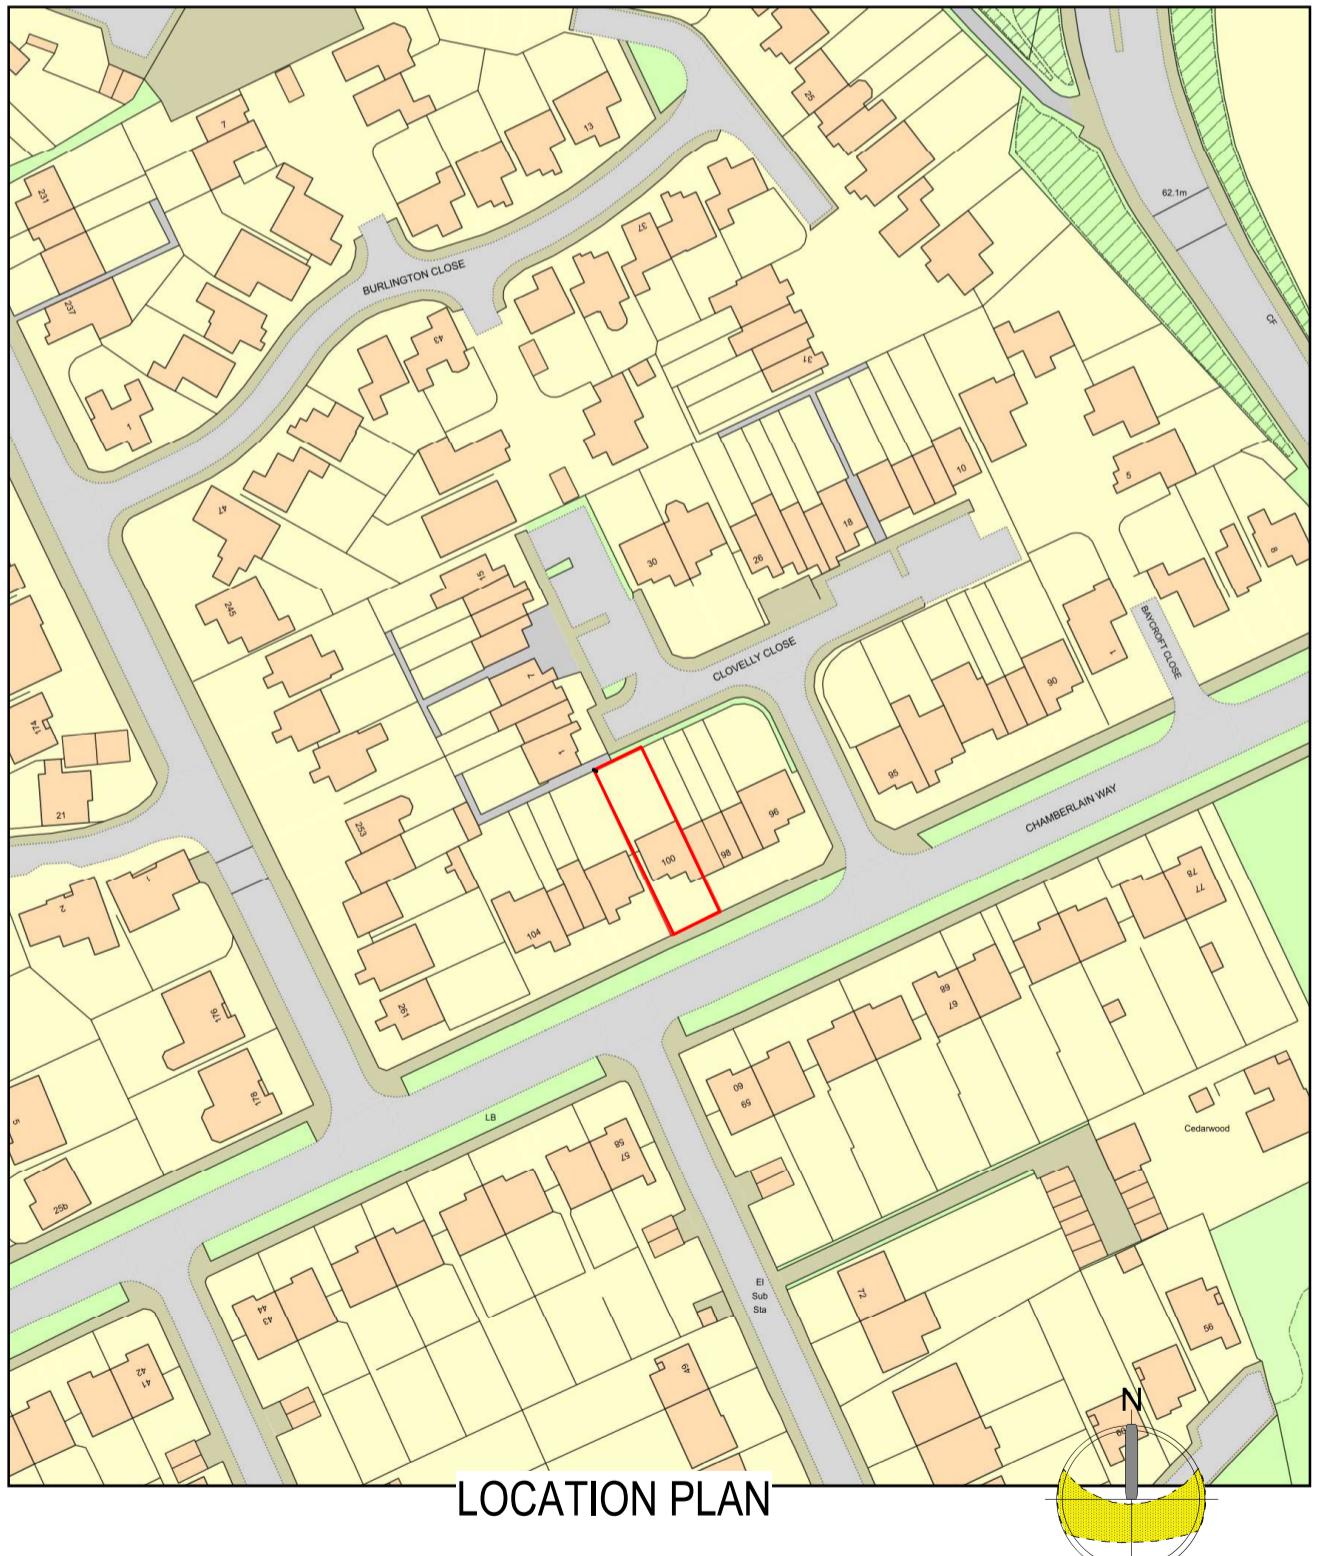


Purpose - Householder planning application only



tel : 0796 222 3141
email : sandeep@sskarchitects.co.uk

scale - 1 : 1250 @ A3

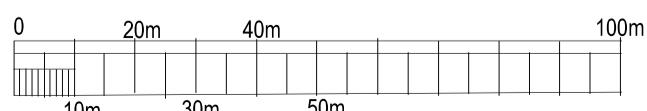

All dimensions to be checked on site.
All omissions & discrepancies to be reported to the designer.

SSK architects owns the copyright of this
drawing which must not be reproduced in
whole or part without the written permission.

PROJECT:

100 Chamberlain Way,
Pinner, HA5 2AT

DATE:

16/06/2022

DWG NO:

01

REVISION:

TITLE SHEET

01