


EXISTING FRONT ELEVATION

Existing materials

Roof	- Red/brown hanging roof tiles	Windows	- White uPVC
Walls	- Facing brickwork	Doors	- White uPVC
		RWP & Gutters	- Brown uPVC

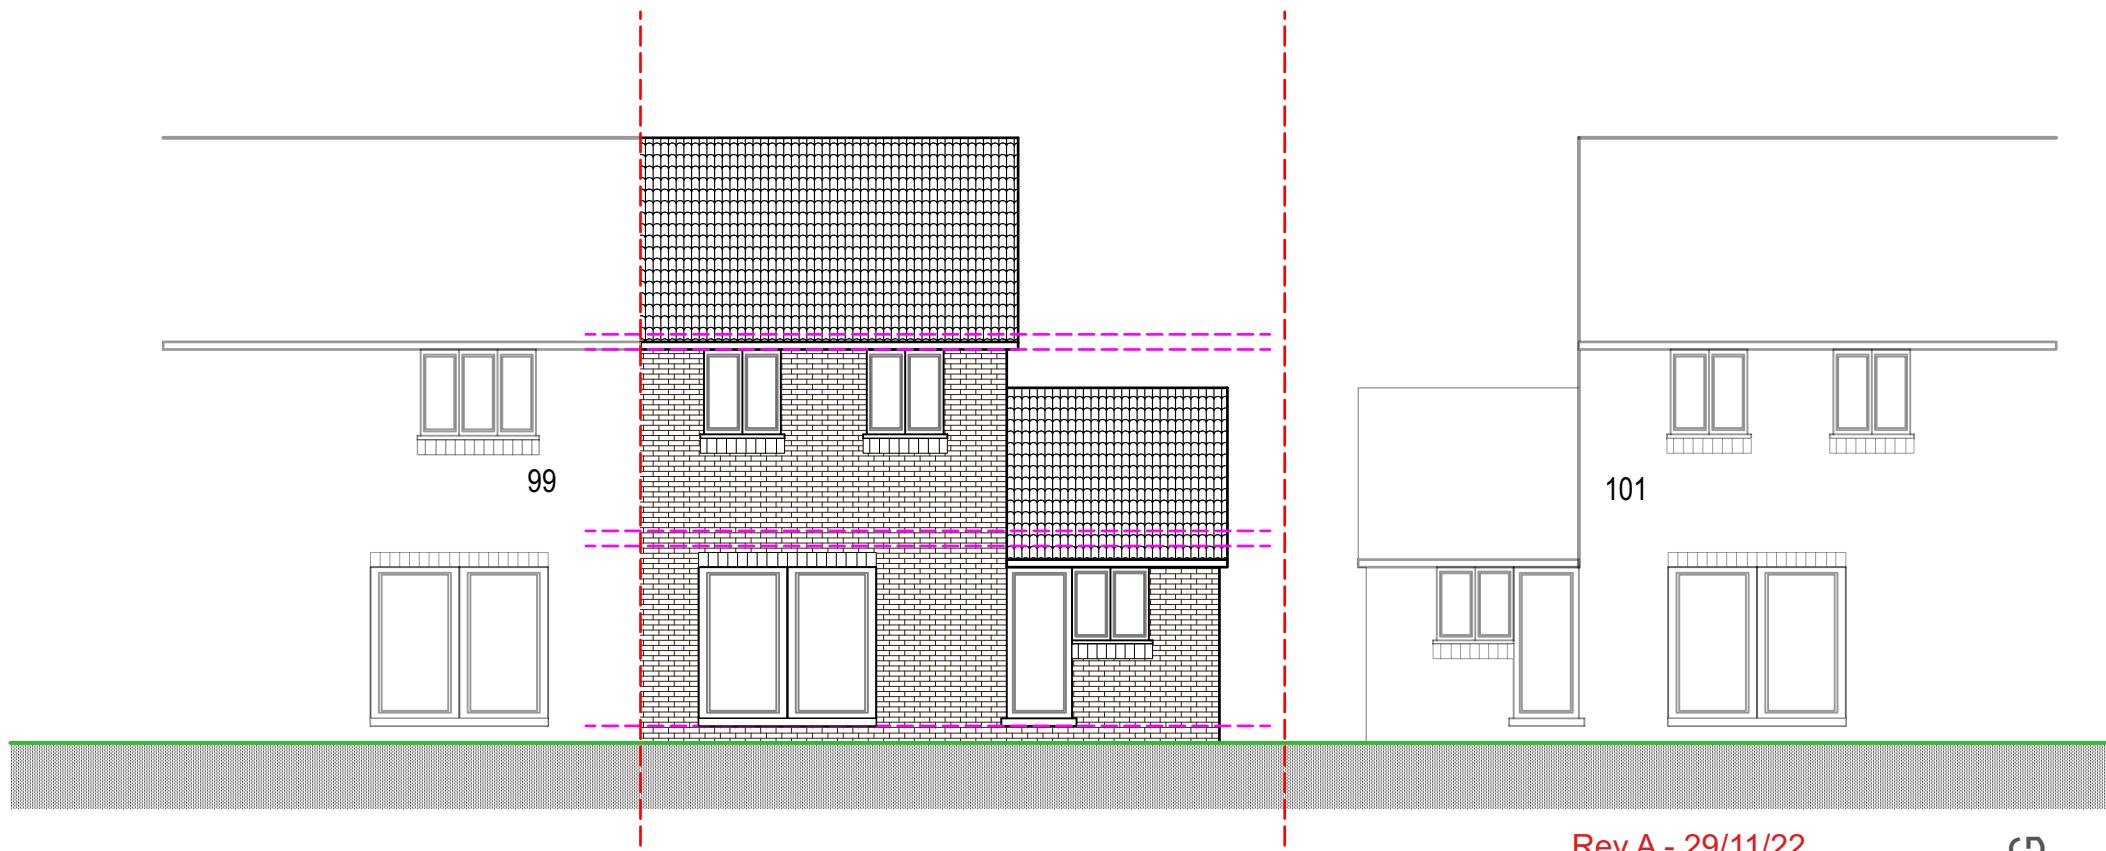

EXISTING REAR ELEVATION

Rev A - 29/11/22
Property numbers amended

EXISTING

Purpose - Householder planning application only

All dimensions to be checked on site. All omissions & discrepancies to be reported to the designer.	PROJECT: 100 Chamberlain Way, Pinner, HA5 2AT	DATE: 16/06/2022
(C) SSK architects owns the copyright of this drawing which must not be reproduced in whole or part without the written permission.	DWG. TITLE: ELEVATIONS	REVISION: 04 A

