


PROPOSED FRONT ELEVATION
(no change)

GENERAL	- New materials used in exterior work to match existing	EAVES	- Detail to match existing, ie height of fascia & soffit width + colour of soffit and fascia
WALLS	- New walls to be facing brickwork to match existing	ROOFLIGHTS	'Velux' or similar. Projection to be max. 150mm beyond the plane of the roof-slope & flat roof.
DOORS	- New doors to be UPVc white in colour.	ROOF	Pitch roof - To be dark brown roof tiles Tile type and size to match existing
WINDOWS	- New windows to be UPVc white in colour.	RWP & GUTTERS	to be brown UPVc

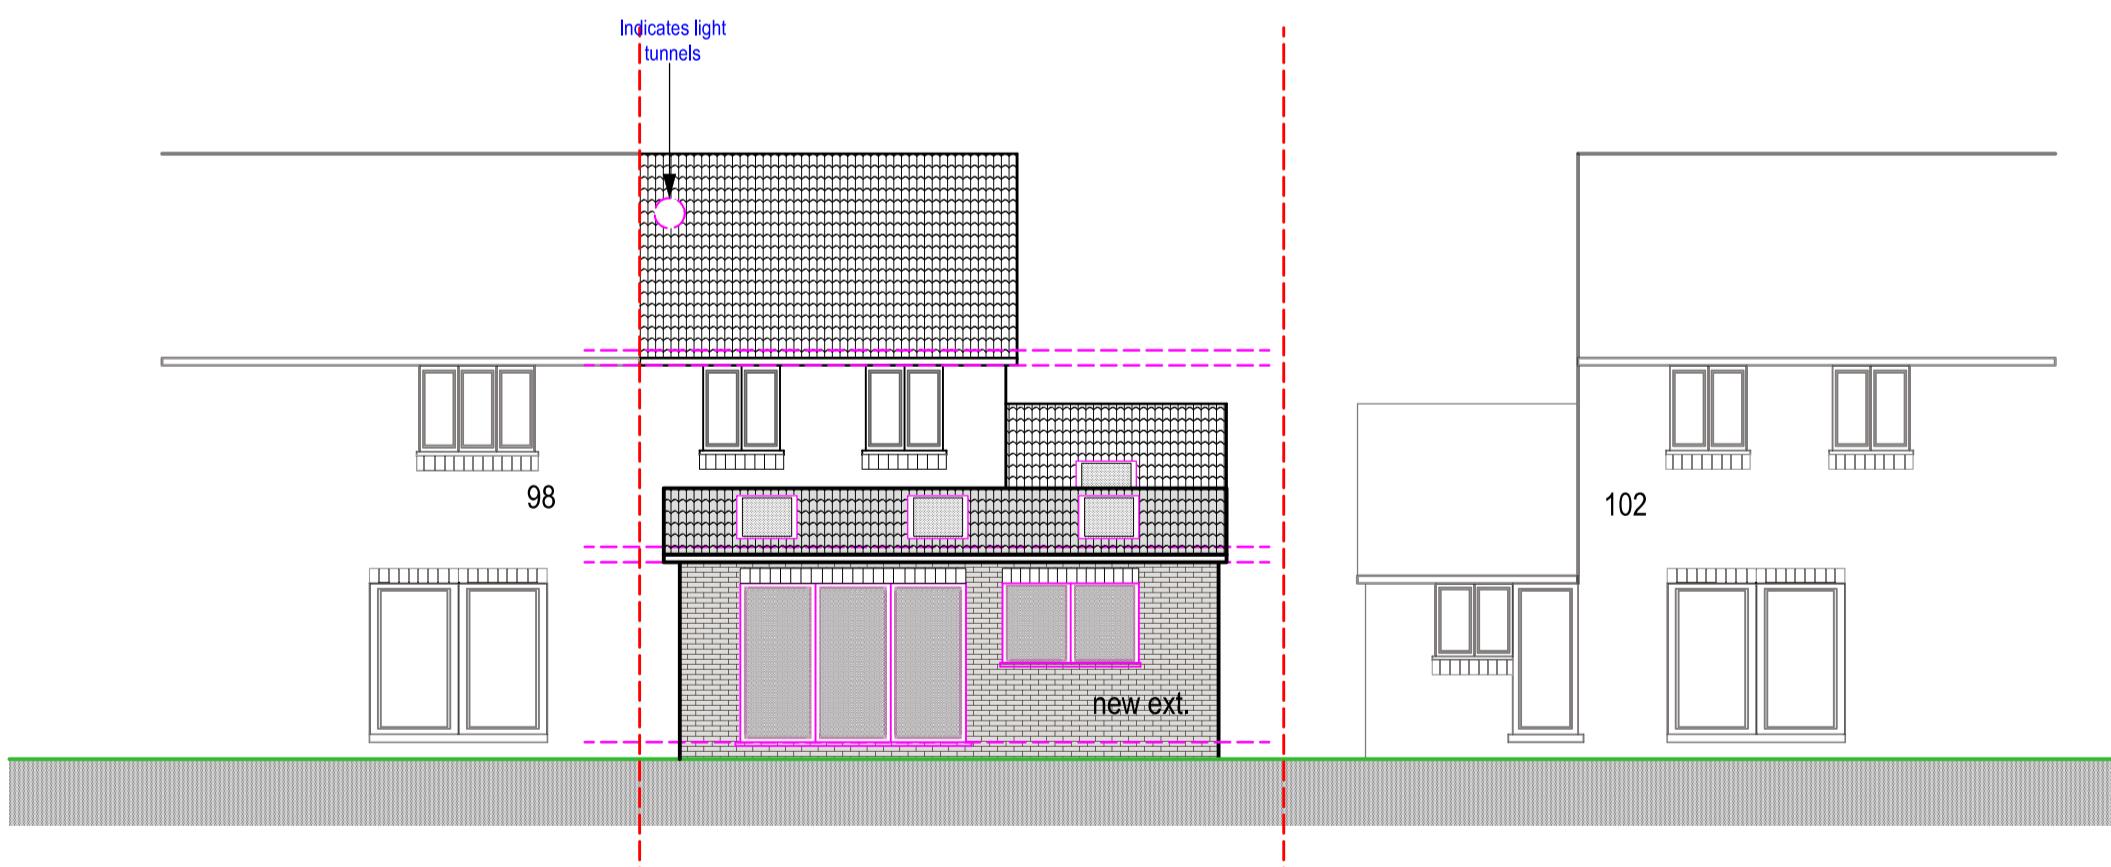

PROPOSED REAR ELEVATION

PROPOSED

Purpose - Householder planning application only

All dimensions to be checked on site. All omissions & discrepancies to be reported to the designer.	PROJECT: 100 Chamberlain Way, Pinner, HA5 2AT	DATE: 16/06/2022
(C) SSK architects owns the copyright of this drawing which must not be reproduced in whole or part without the written permission.	DWG. TITLE: ELEVATIONS	10 <small>REVISION:</small>

