


**PROPOSED FRONT ELEVATION  
(no change)**

<b>GENERAL</b>	- New materials used in exterior work to match existing	<b>EAVES</b>	- Detail to match existing, ie height of fascia & soffit width + colour of soffit and fascia
<b>WALLS</b>	- New walls to be facing brickwork to match existing	<b>ROOFLIGHTS</b>	'Velux' or similar. Projection to be max. 150mm beyond the plane of the roof-slope & flat roof.
<b>DOORS</b>	- New doors to be UPVc white in colour.	<b>ROOF</b>	<b>Pitch roof</b> - To be dark brown roof tiles Tile type and size to match existing
<b>WINDOWS</b>	- New windows to be UPVc white in colour.	<b>RWP &amp; GUTTERS</b>	to be brown UPVc

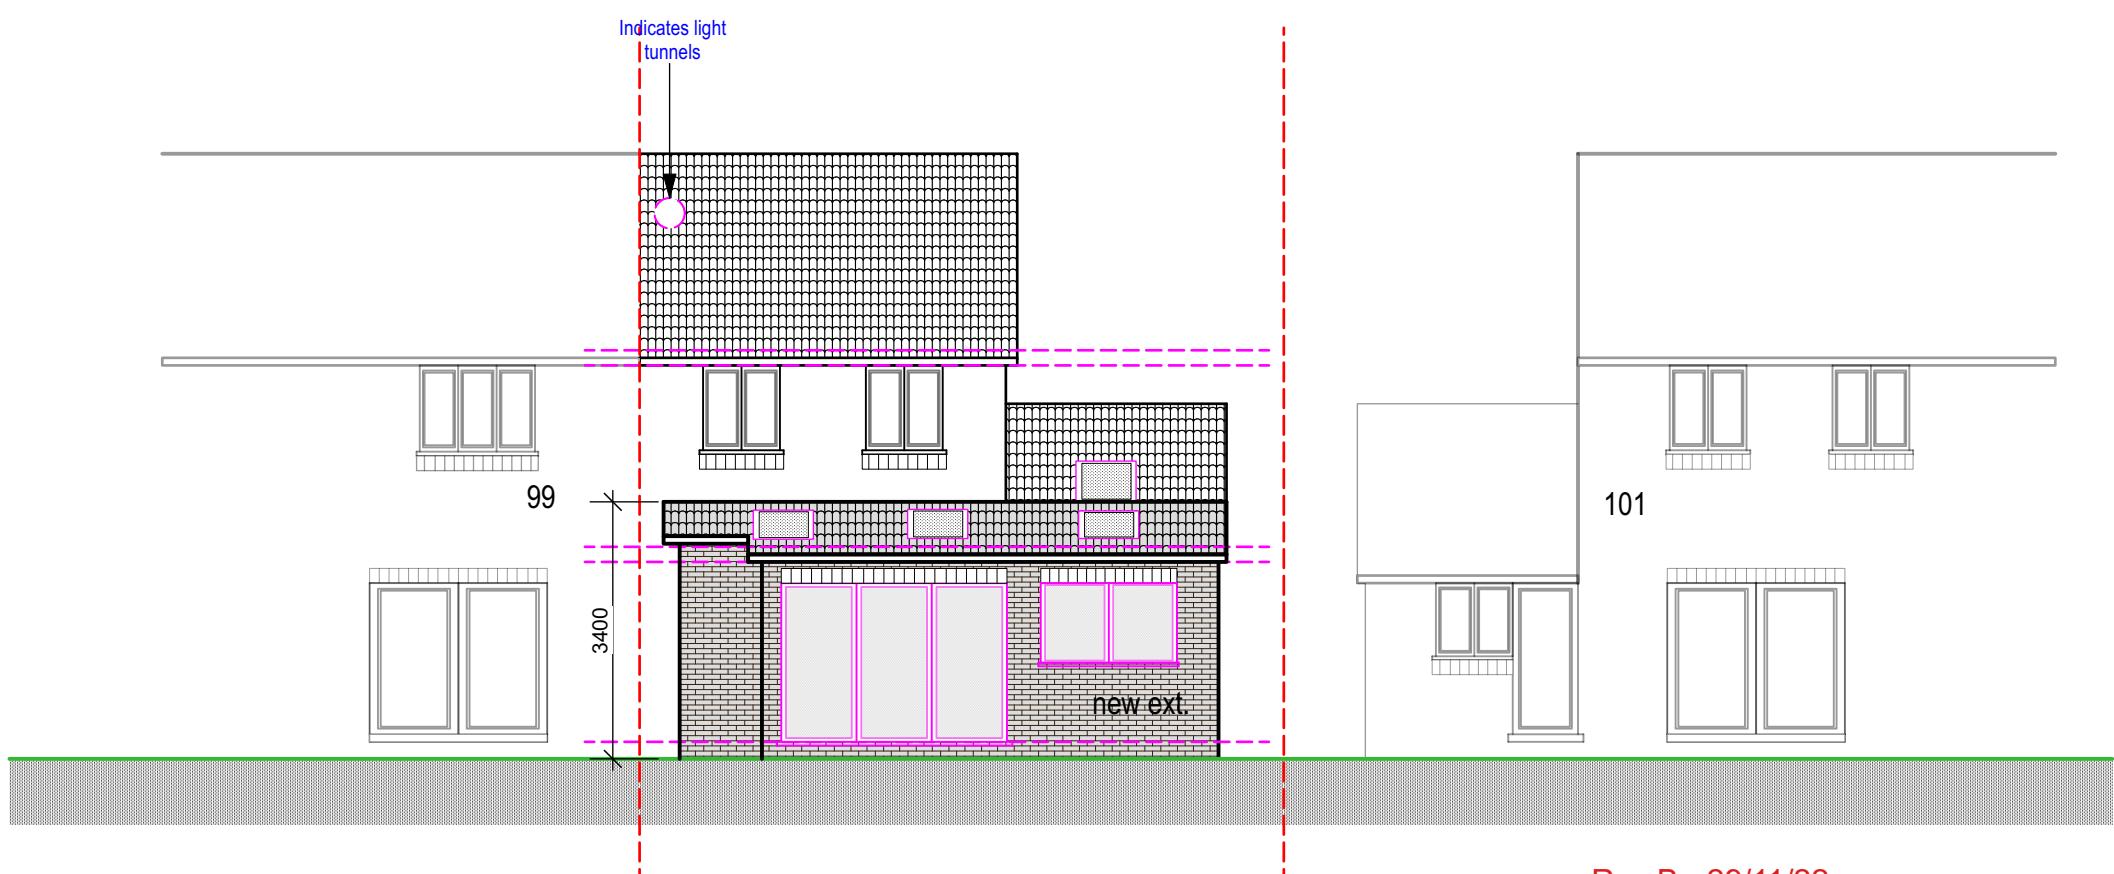

**PROPOSED REAR ELEVATION**

Rev B - 29/11/22  
Property numbers amended  
Rev A - 18/11/22  
Rear extension revised

Purpose - Householder planning application only

All dimensions to be checked on site. All omissions & discrepancies to be reported to the designer.	PROJECT: 100 Chamberlain Way, Pinner, HA5 2AT	DATE: 16/06/2022
(C) SSK architects owns the copyright of this drawing which must not be reproduced in whole or part without the written permission.	DWG. TITLE: <b>ELEVATIONS</b>	10 <small>REVISION: B</small>

