

56

54


*Nigel Fallon, B.Sc. (Hons) MBEEng. 07768-408525*  
Planning & Development Consultant, Building Engineer.

349, Chartridge Lane,  
Chesham, HP5 2SH.

DRAWING TITLE: EXISTING GROUND FLOOR PLANS	NO. - 01	REV:
SCALE - 1:100	DATE: 17/06/2022	DRG. PAPER SIZE: A3


ADDRESS:  
54-56, CARNARVON DRIVE,  
HAYES, UB3 1PX.



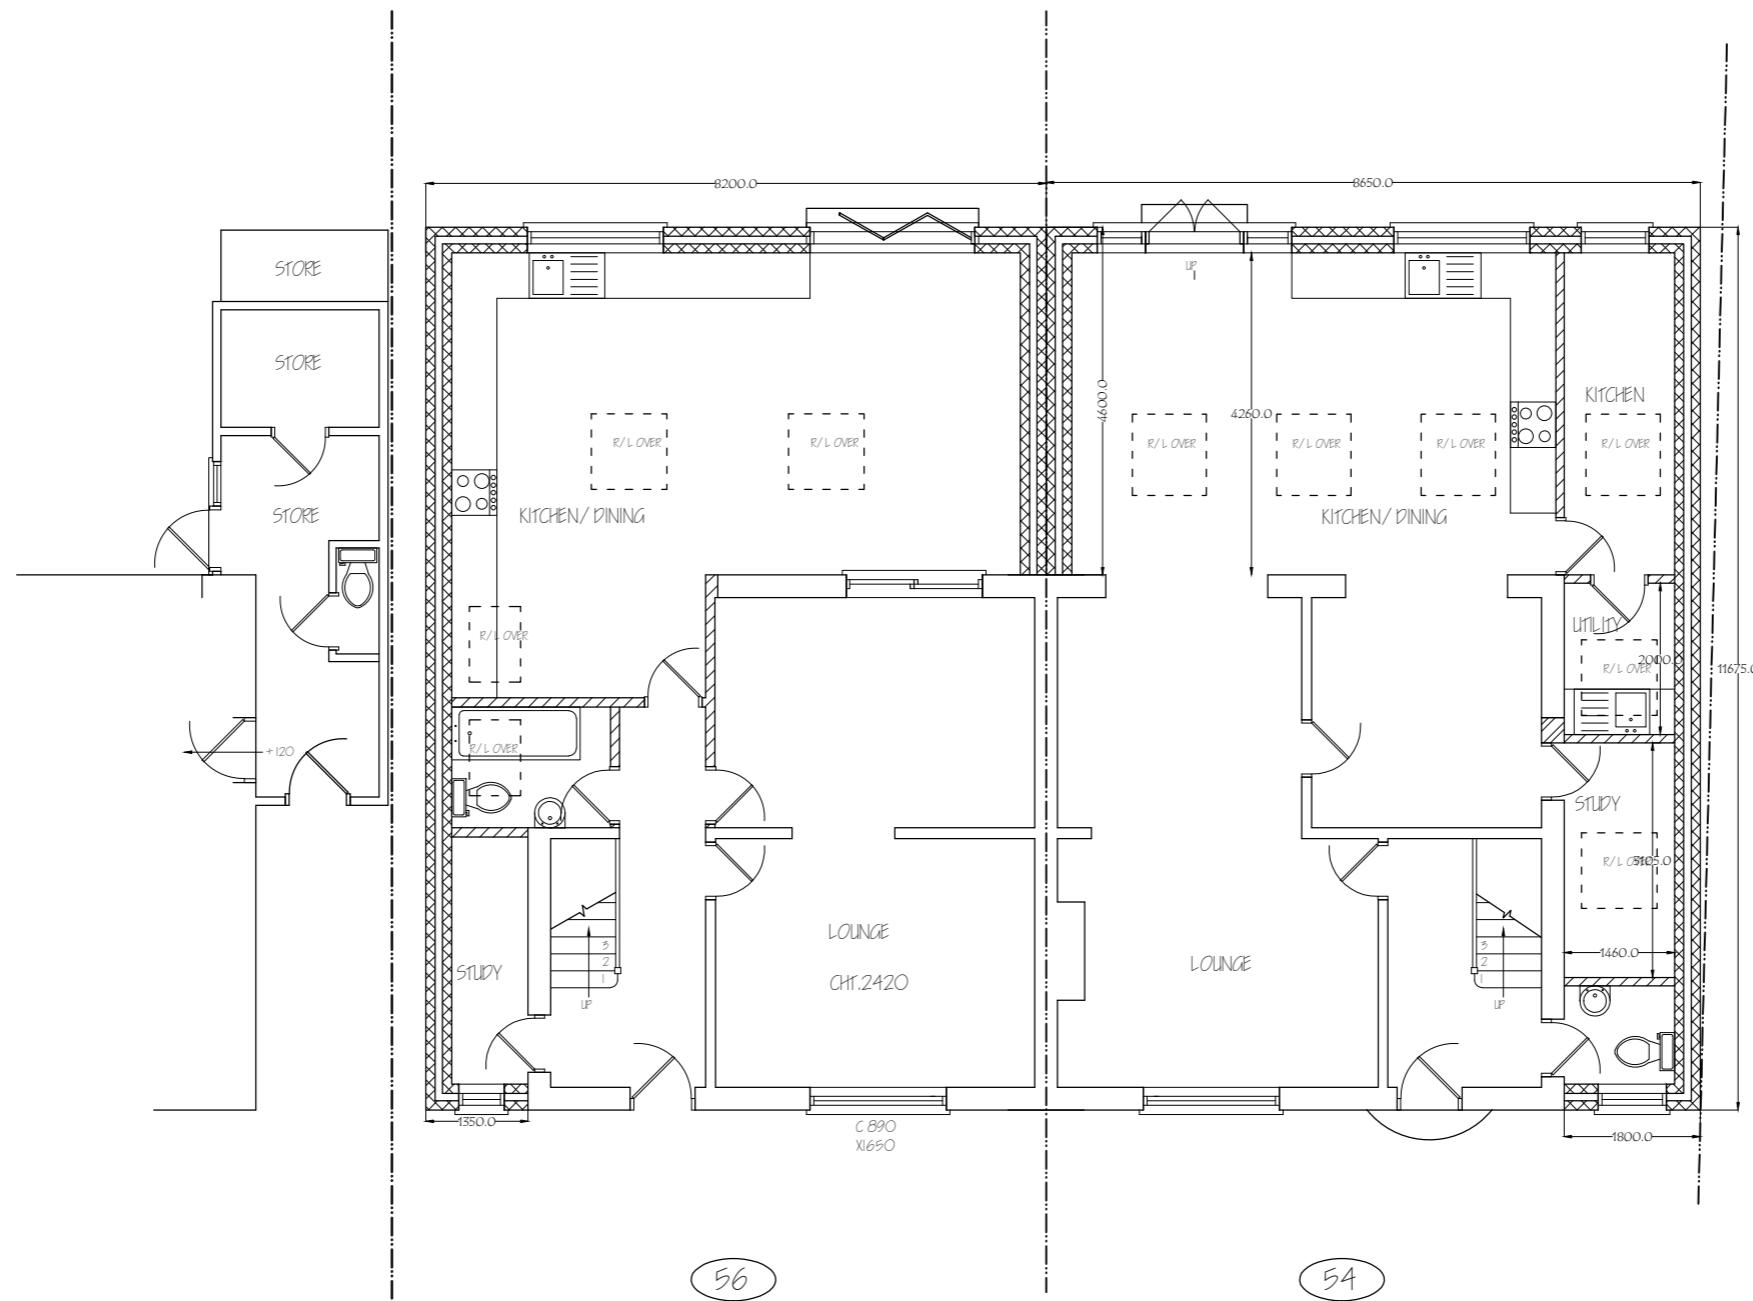


<i>Nigel Fallon, B.Sc. (Hons) MBEng. 07768-408525</i> <i>Planning &amp; Development Consultant, Building Engineer.</i>		<u>ADDRESS:</u> <u>54-56, CARNARVON DRIVE,</u> <u>HAYES, UB3 1PX.</u>	
349, Chartridge Lane, Chesham, HP5 2SH.	DRAWING TITLE: PROPOSED GROUND FLOOR PLANS	NO. - 02	REV:
SCALE - 1: 100	DATE: 17/ 06/ 2022	DRG. PAPER SIZE: A3	



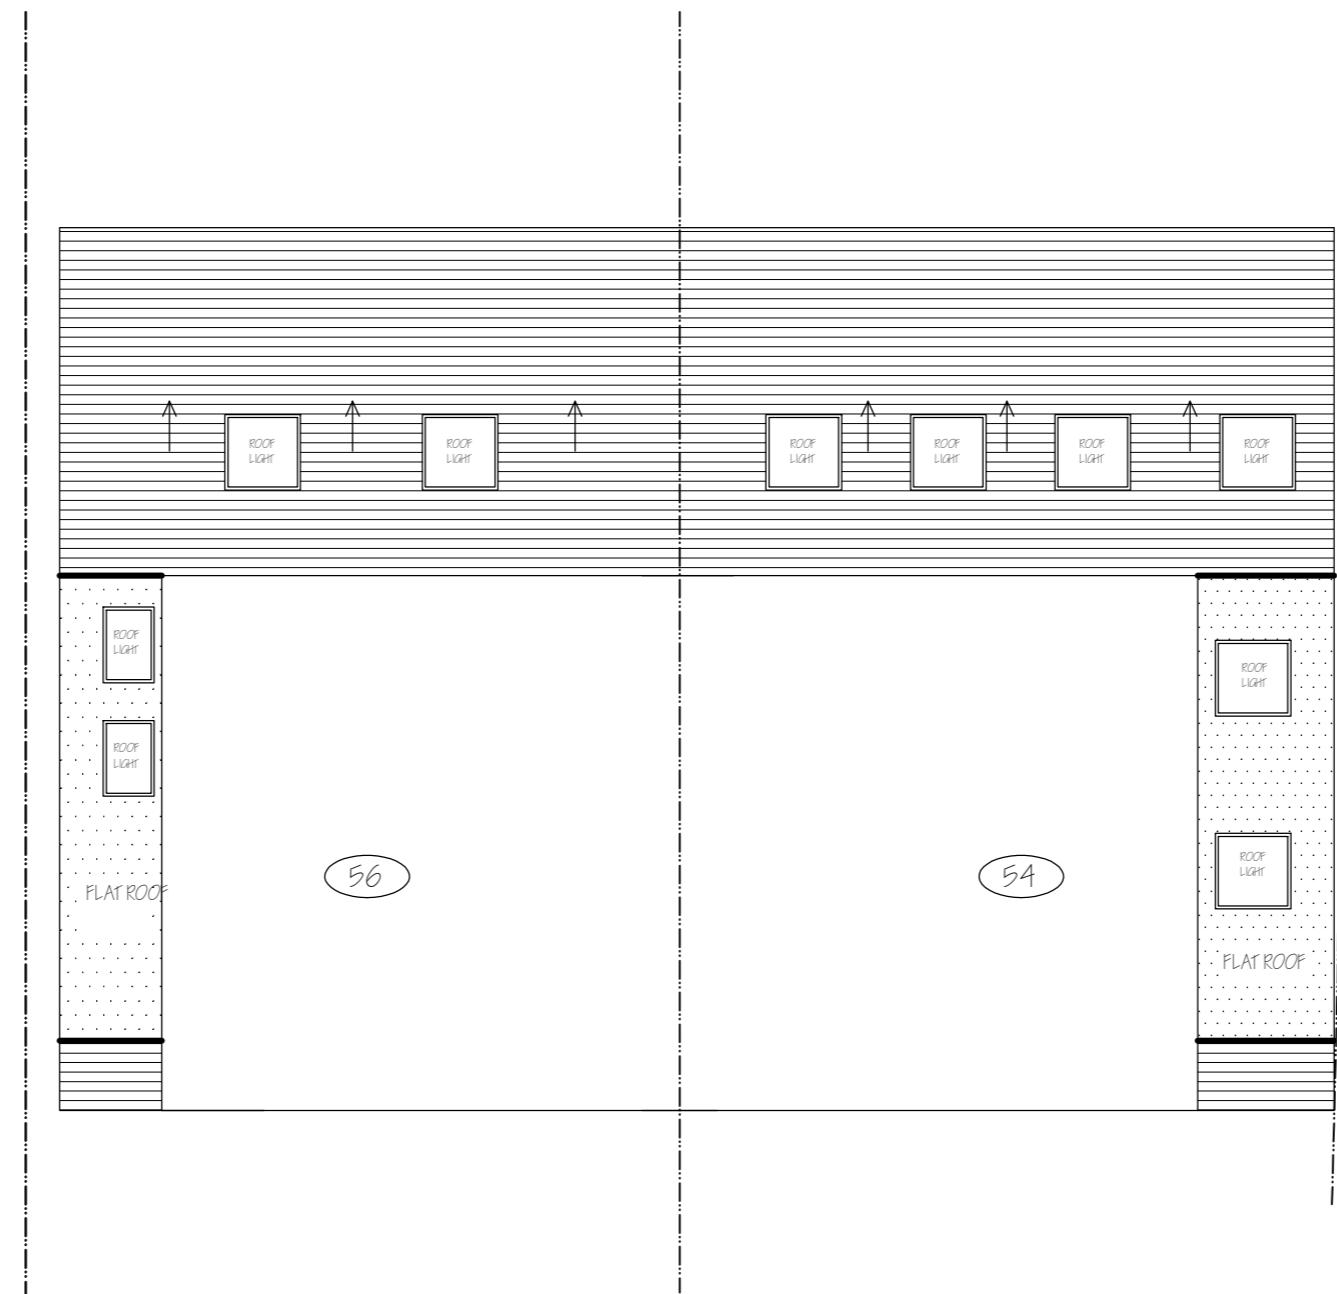


<i>Nigel Fallon, B.Sc. (Hons) MEng. 07768-408525</i> <i>Planning &amp; Development Consultant, Building Engineer.</i>		ADDRESS: 54-56, CARNARVON DRIVE, HAYES, UB3 1PX.	
349, Chartridge Lane, Chesham, HP5 2SH.	DRAWING TITLE: PROPOSED ROOF PLAN OF EXTENSION	NO. - 03	REV:
SCALE - 1: 100	DATE: 17/06/2022	DRG. PAPER SIZE: A3	



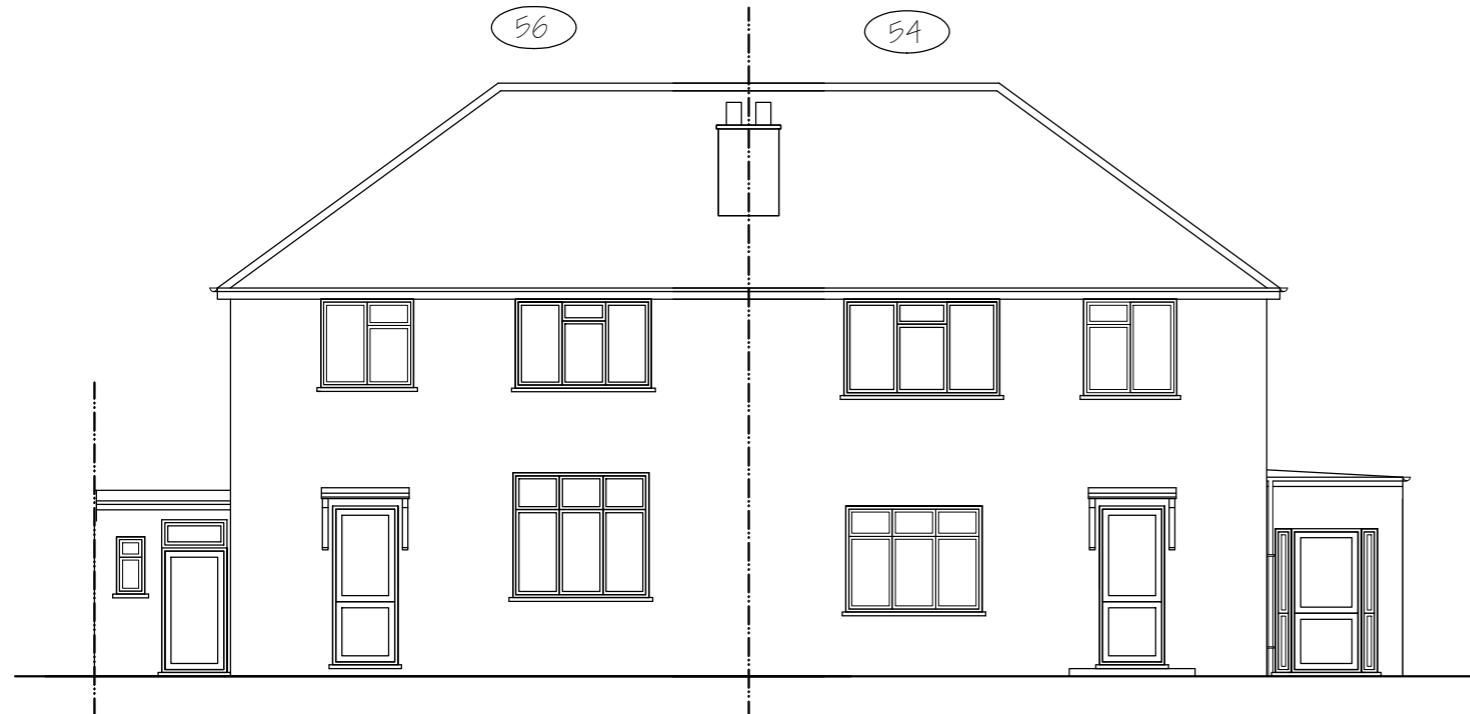


EXISTING FRONT ELEVATION

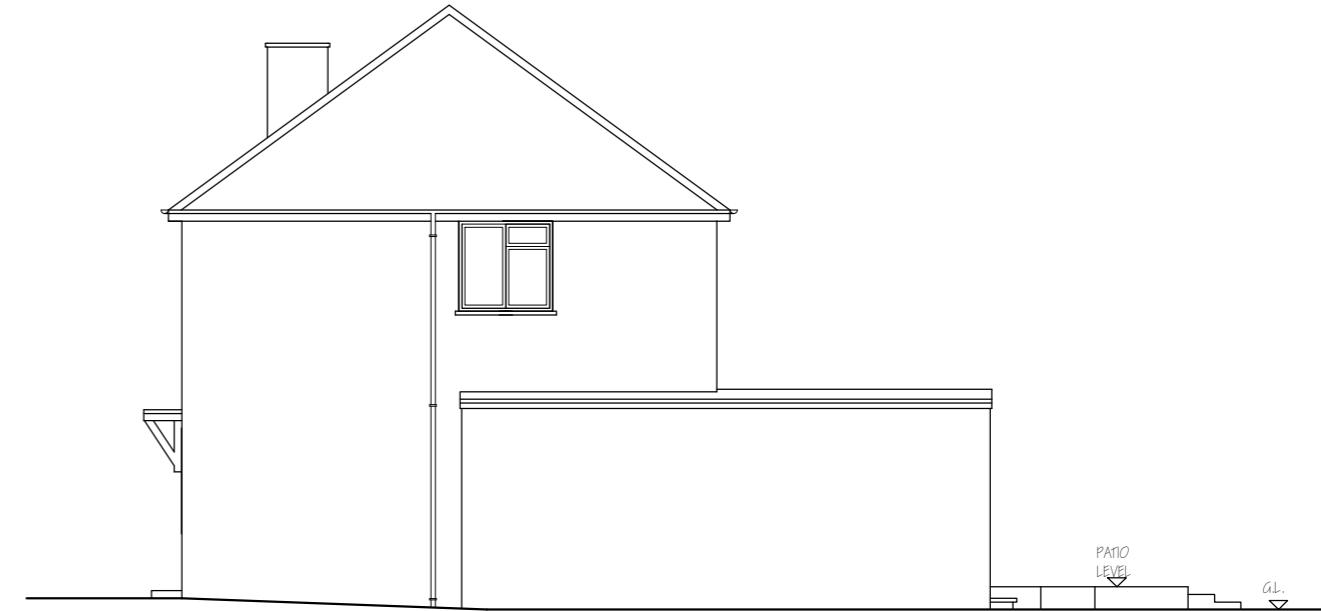


EXISTING SIDE ELEVATION (No. 54)

<i>Nigel Fallon, B.Sc. (Hons)MBEng. 07768-408525</i>		ADDRESS: 54-56, CARNARVON DRIVE, HAYES, UB3 1PX.	
Planning & Development Consultant, Building Engineer.		NO. - 04	REV:
349, Charridge Lane, Chesham, HP5 2SH.		DRAWING TITLE: EXISTING/ PROPOSED ELEVATIONS	
SCALE - 1:100		DATE: 17/06/2022	
DRG. PAPER SIZE: A3			

0M 1M 2M 3M 4M 5M 6M 7M 8M 9M 10M

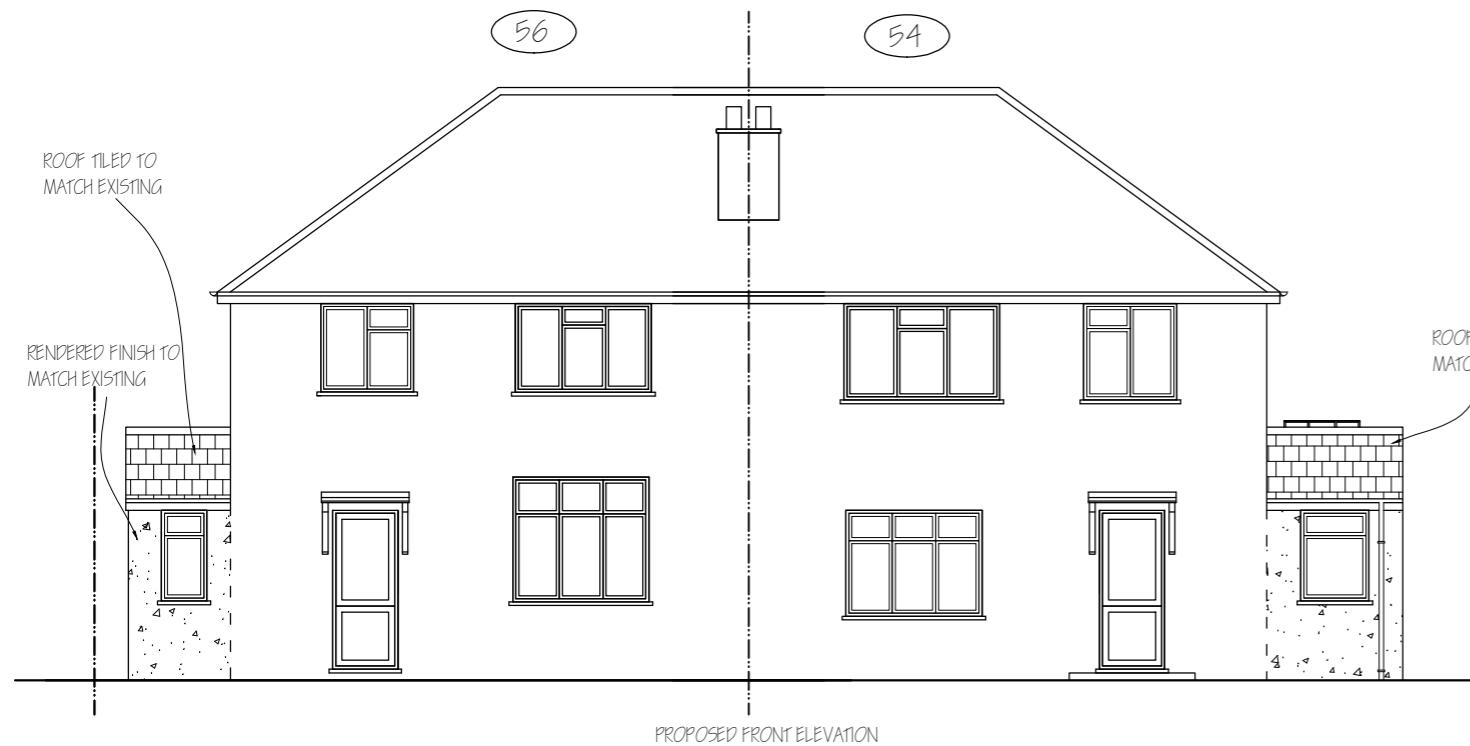

PROPOSED FRONT ELEVATION

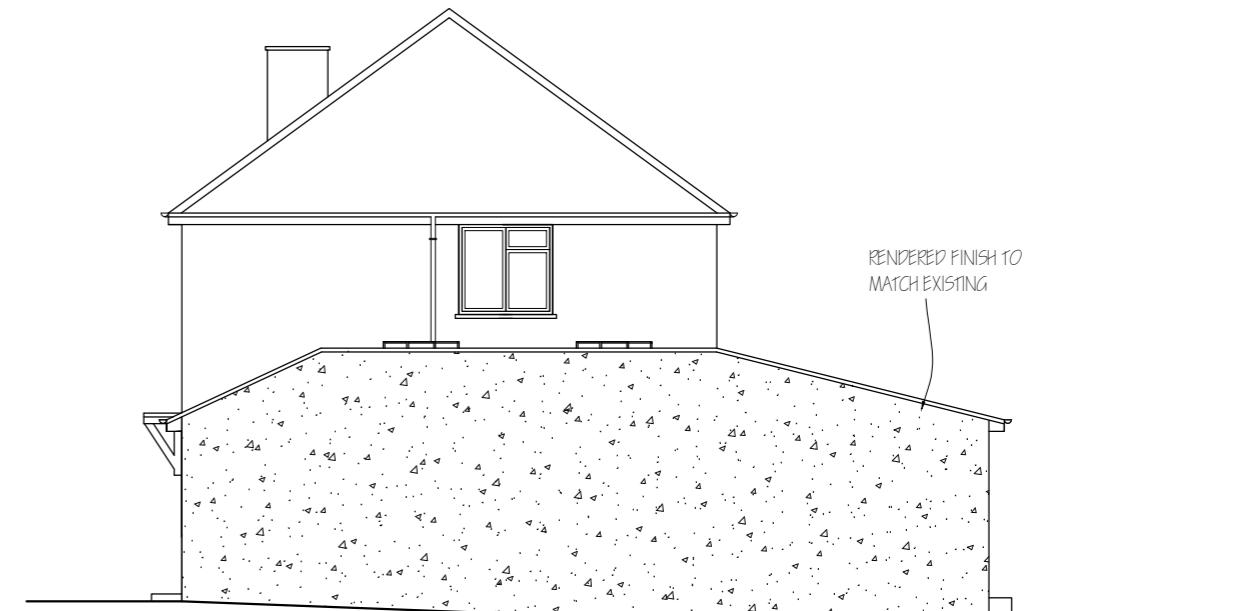

PROPOSED SIDE ELEVATION (No. 54)





**Nigel Fallon, B.Sc. (Hons) MBE** 07768-408525  
*Planning & Development Consultant, Building Engineer.*  
 349, Chartridge Lane,  
 Chesham, HP5 2SH.

DRAWING TITLE: EXISTING / PROPOSED ELEVATIONS		NO. - 05	REV:
SCALE - 1:100	DATE: 17/06/2022	DRG. PAPER SIZE: A3	

ADDRESS:  
 54-56, CARNARVON DRIVE,  
 HAYES, UB9 1PX.

0M 1M 2M 3M 4M 5M 6M 7M 8M 9M 10M

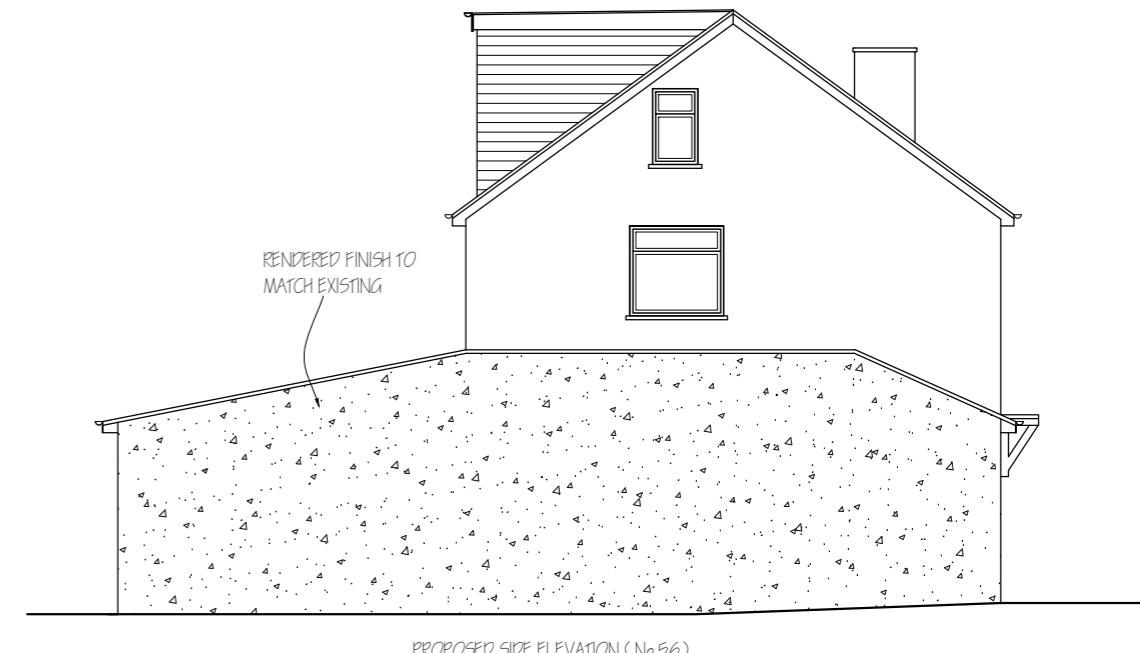

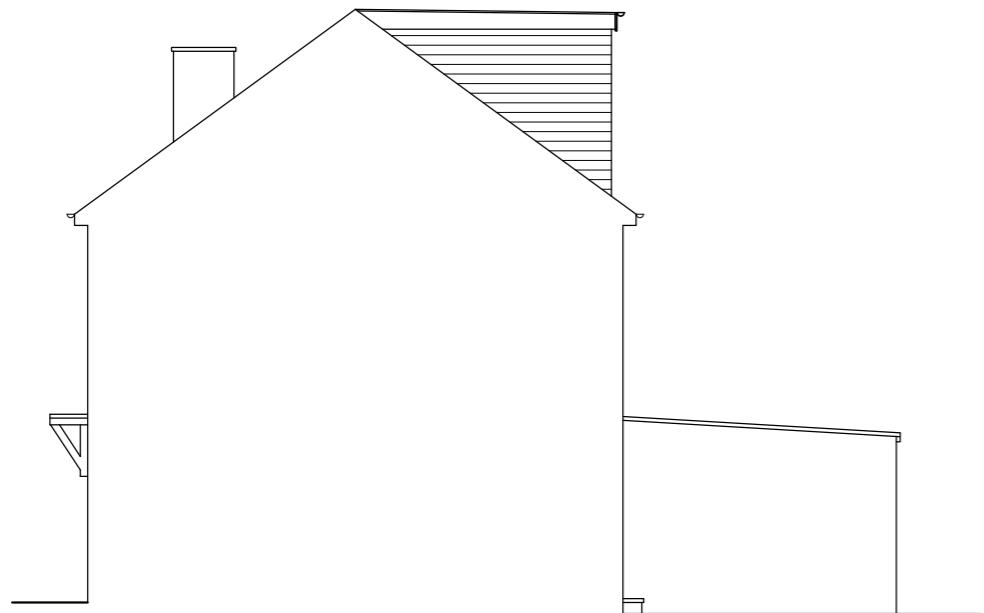


EXISTING SIDE ELEVATION FROM BOUNDARY (No.56)




EXISTING SIDE ELEVATION FROM BOUNDARY (No.54)


<b>Nigel Fallon, B.Sc. (Hons) MBEEng. 07768-408525</b>		ADDRESS: 54-56, CARNARVON DRIVE, HAYES, UB3 1PX.
<i>Planning &amp; Development Consultant, Building Engineer.</i>		
349, Chartridge Lane, Chesham, HP5 2SH.	DRAWING TITLE: EXISTING/ PROPOSED ELEVATIONS	NO. - 06
	SCALE - 1: 100	REV:
	DATE: 17/06/2022	DRG. PAPER SIZE: A3

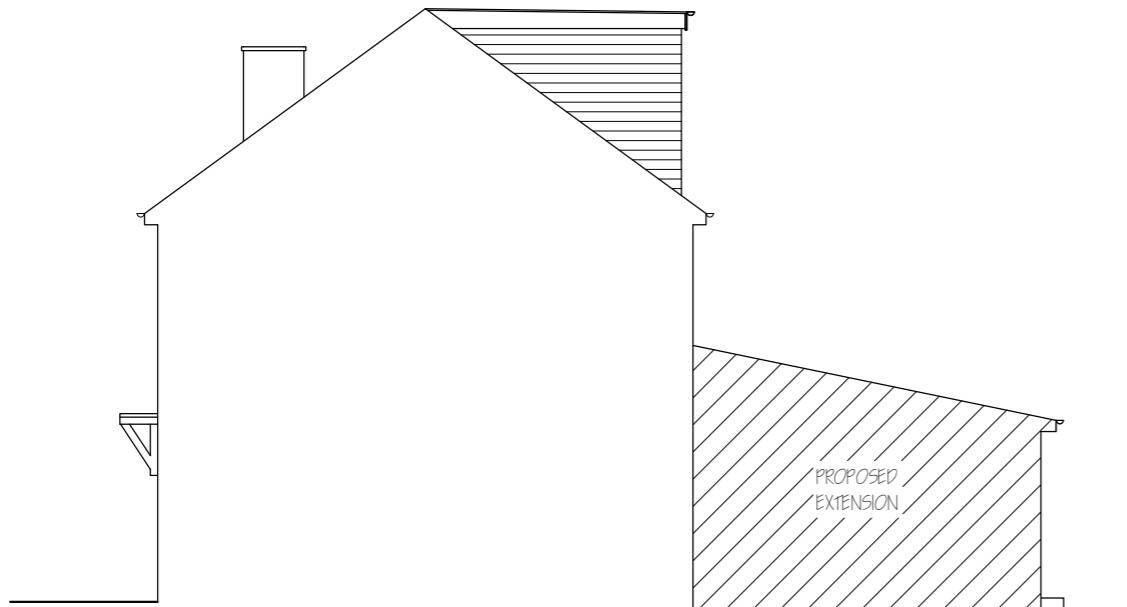

PROPOSED SIDE ELEVATION FROM BOUNDARY (No.56)

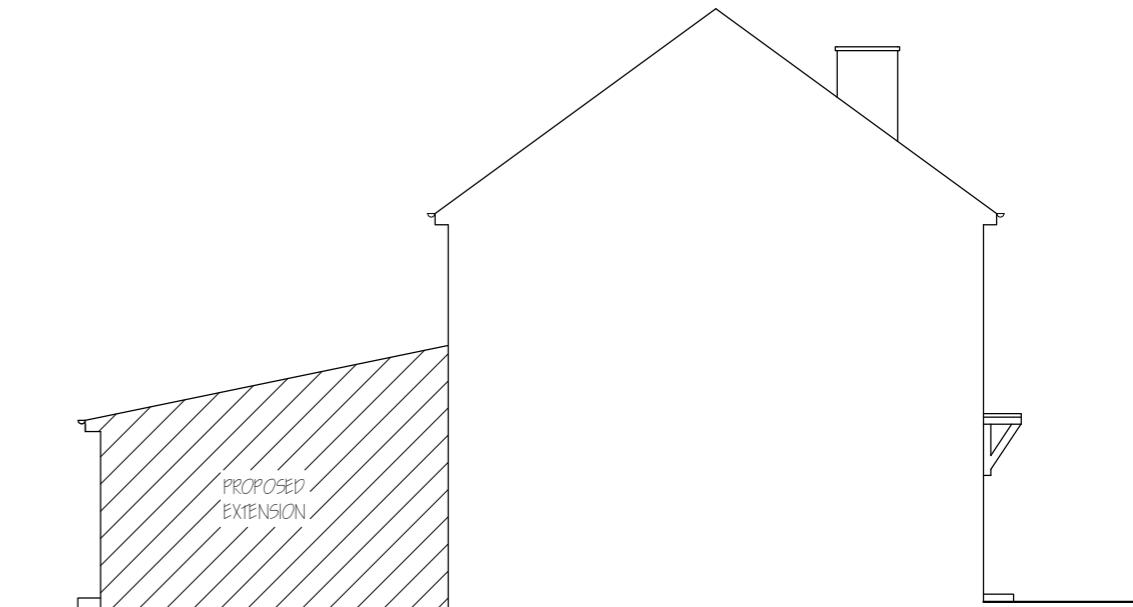

PROPOSED SIDE ELEVATION FROM BOUNDARY (No.54)

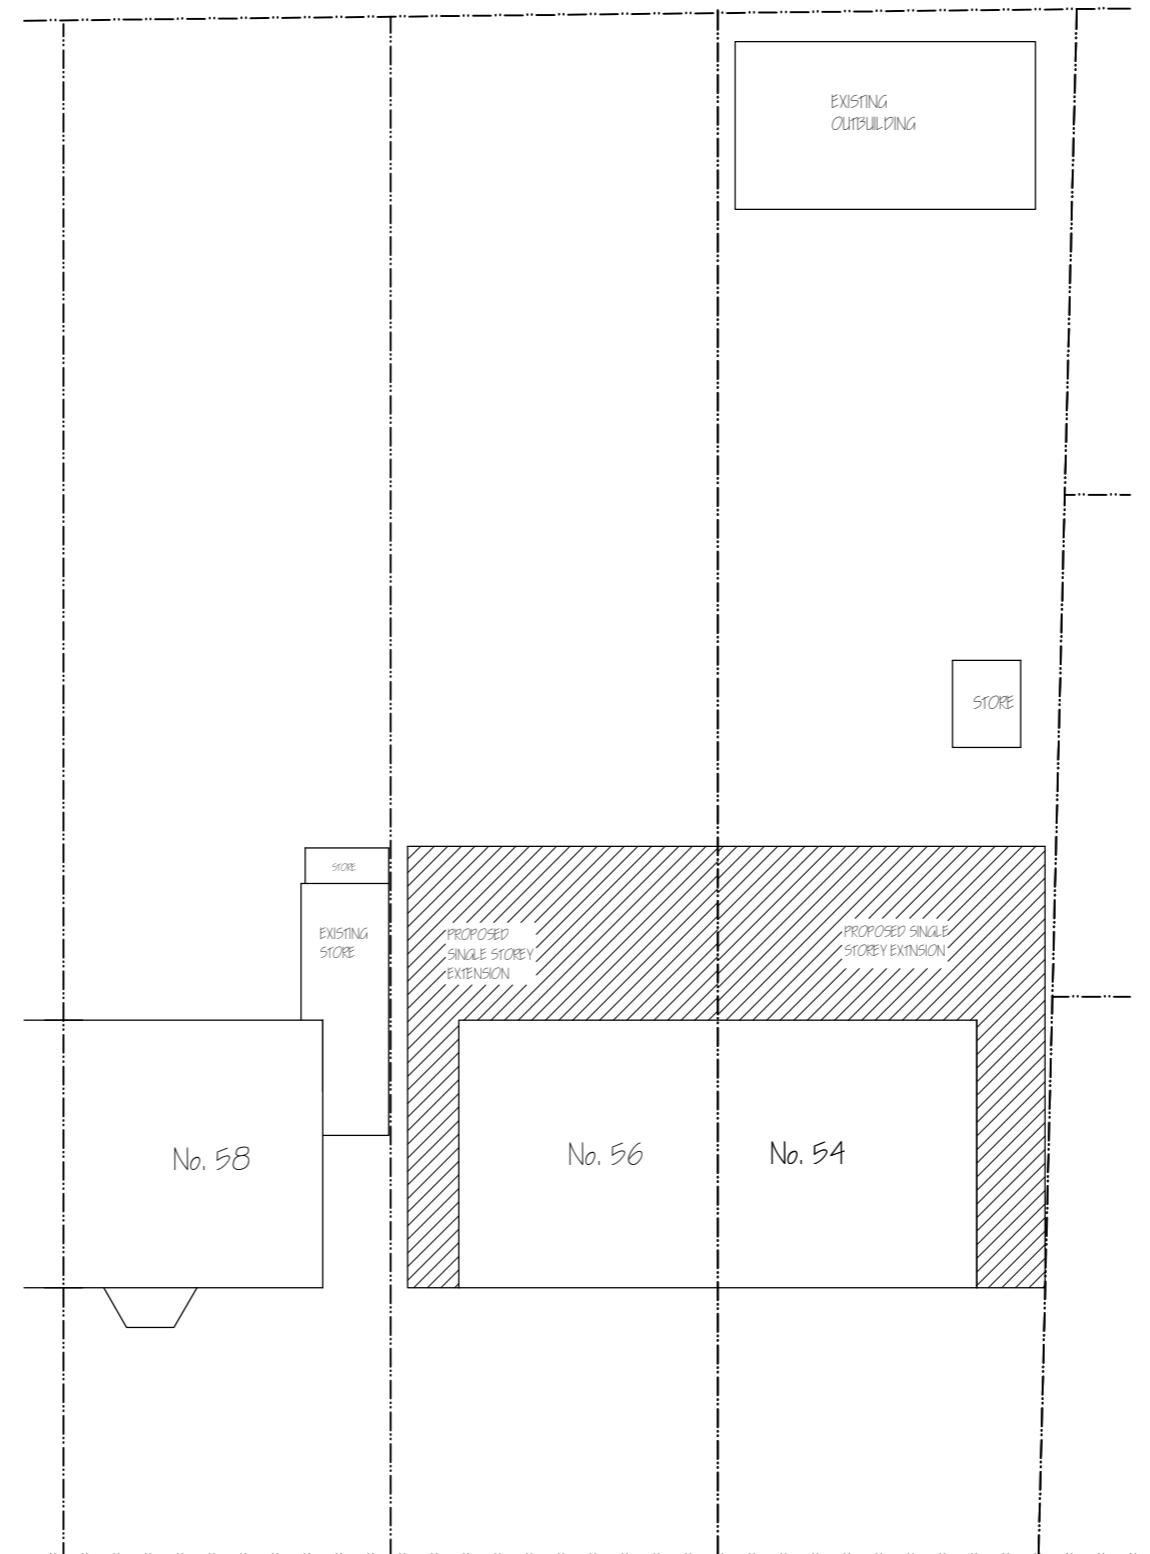

<i>Nigel Fallon, B.Sc. (Hons) MBEng. 07768-408525</i> Planning & Development Consultant, Building Engineer.		ADDRESS: 54-56, CARNARVON DRIVE, HAYES, UB3 1PX.
349, Chartridge Lane, Chesham, HP5 2SH.	DRAWING TITLE: PROPOSED BLOCK PLAN SCALE - 1: 200	NO. - 07 REV: DATE: 17/06/2022 DRG. PAPER SIZE: A3

