



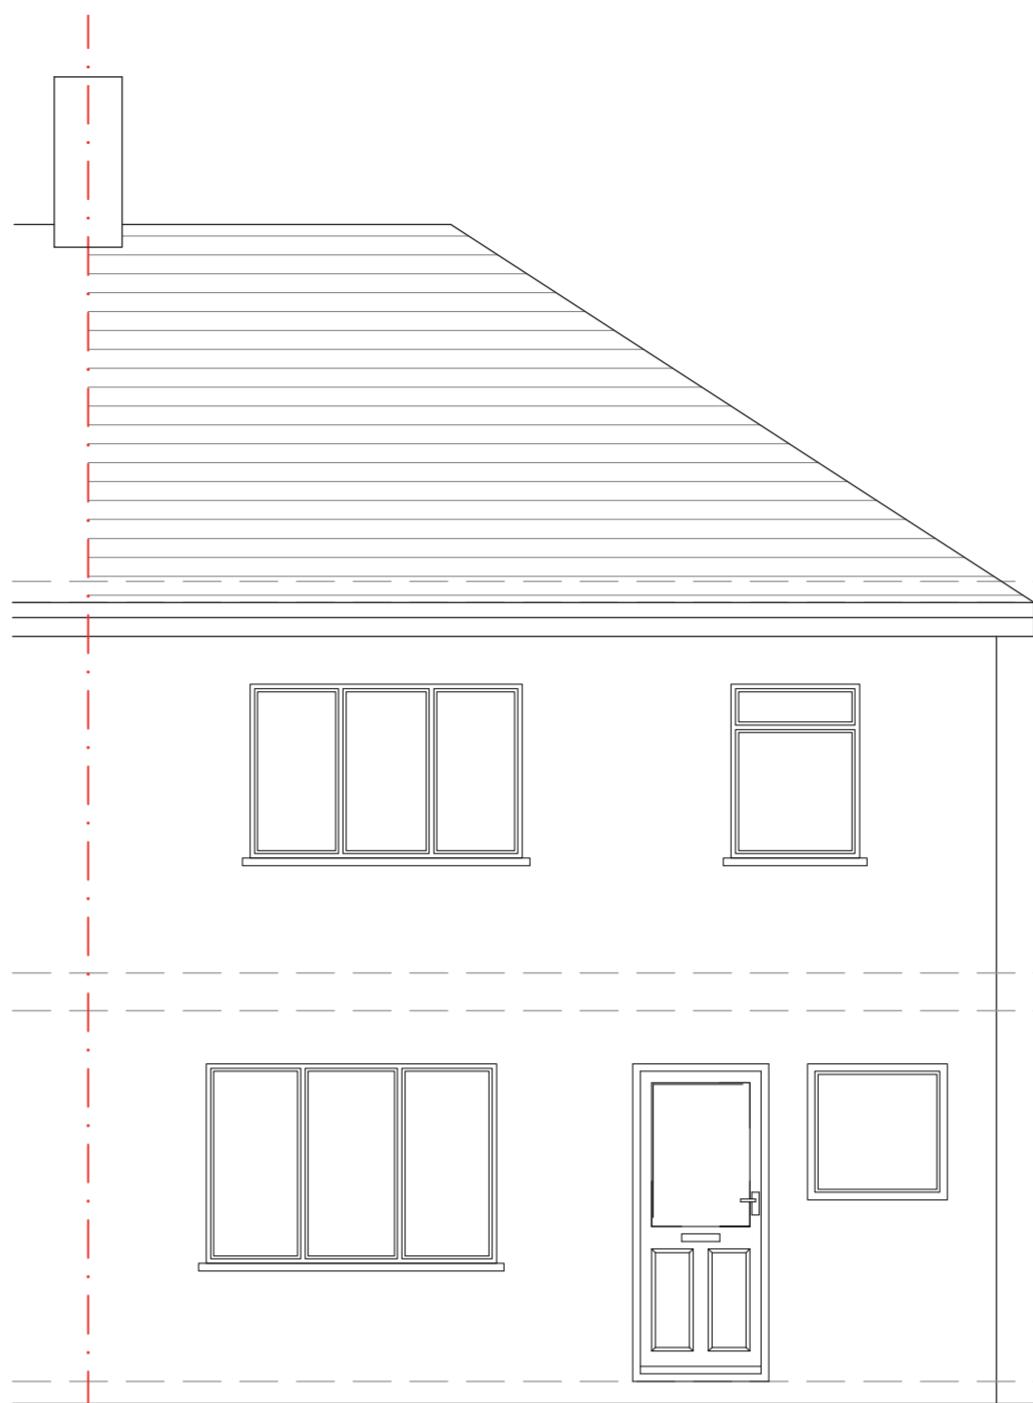


EXISTING  
FRONT ELEVATION



EXISTING  
REAR ELEVATION

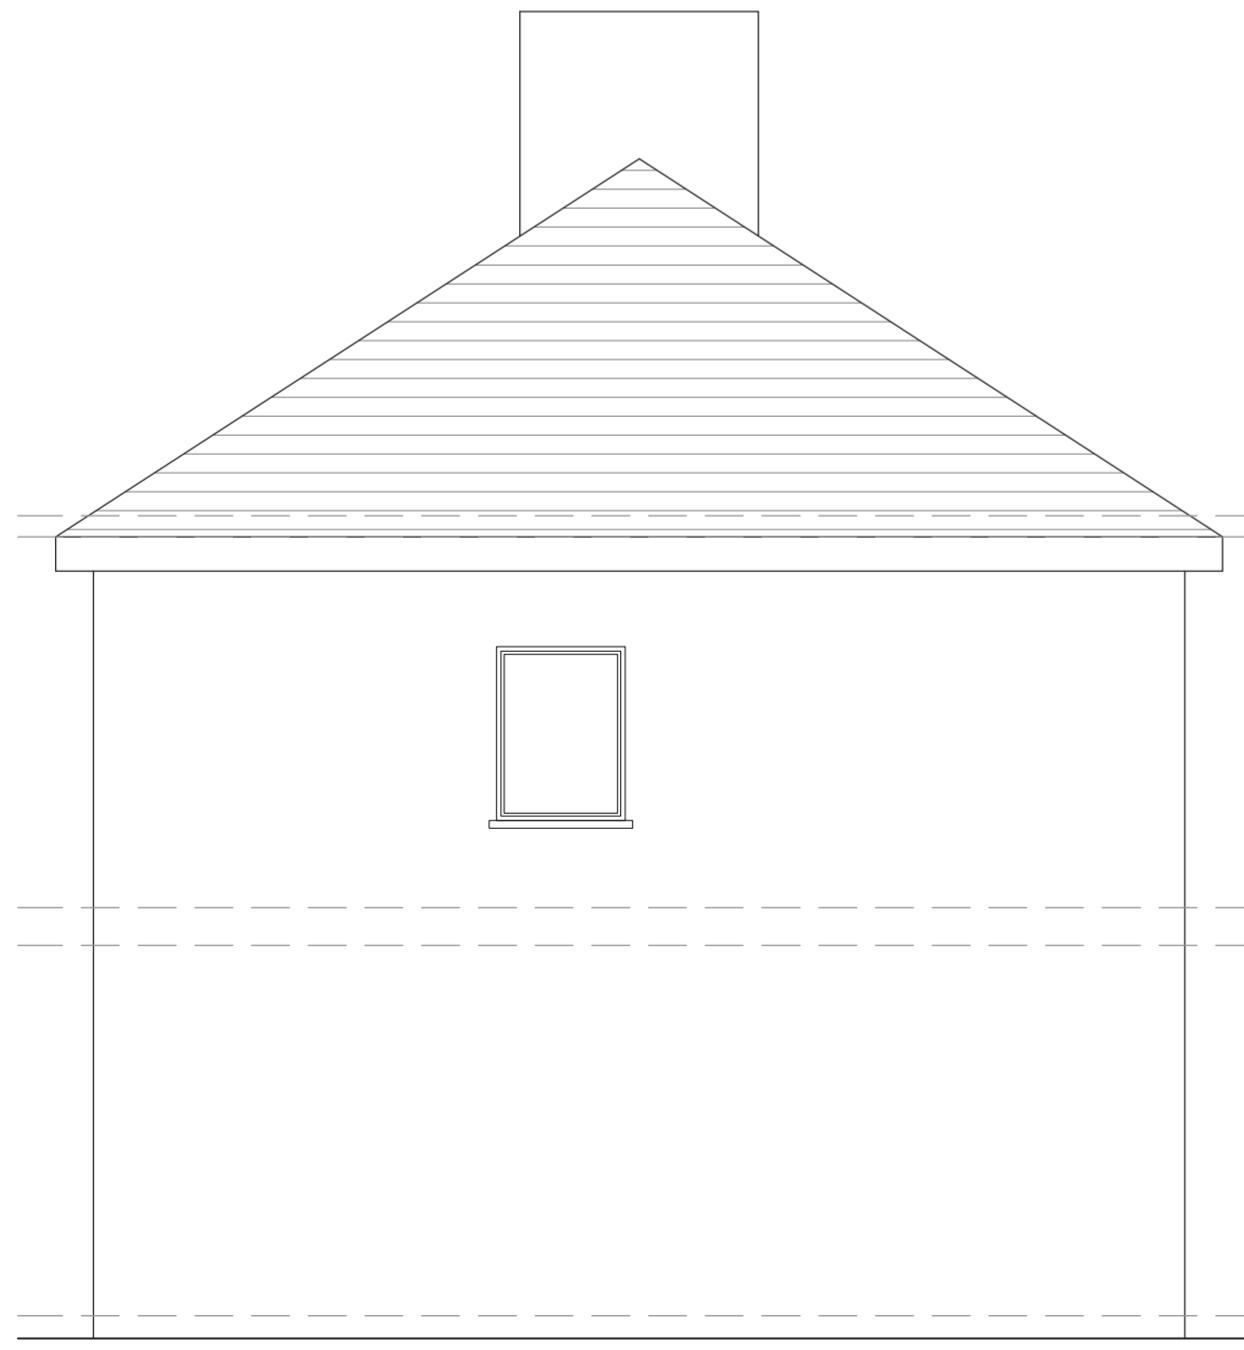

EXISTING  
SOUTH ELEVATION

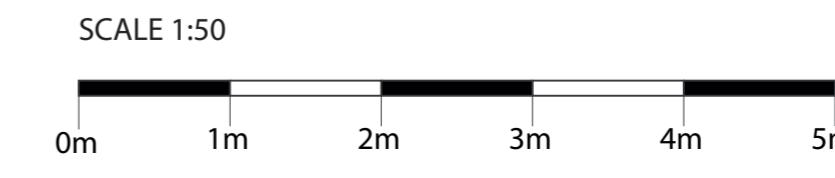

Notes:	
The drawings show design intent only, all dimensions to be checked on site prior to construction or production. Construction details to be confirmed by contractor/ manufacturer by submitting fabrication drawings for Designer's approval	
Design/ drawings is not to be scaled for production and construction purpose.	
All discrepancies and omission on site must be reported to Designer for comment and/or approval prior to commencement of works.	
The designs are subject to approval by Statutory Authorities and any necessary alteration should be made of required to comply with statutory requirements and communicated to the Designer.	
All design concepts and drawings are the property of Viraj Patel; No reproductions, adaptions and/or copies may be made without written permission by Viraj Patel.	
PROJECT:	
PROPOSED GROUND FLOOR REAR EXTENSION	
CLIENT:	
MR ABDUL KARIM KHAN 12 BISHOPS ROAD HAYES, UB3 2TA	
TITLE:	
EXISTING ELEVATIONS	
STATUS	
PLANNING	DESIGNED BY
VP	
DATE	Page size:
21.06.2022	A2
SCALE	1:50
DRAWING NUMBER	
UB3.06.003	REVISION
	SHEET No.
	A
	3

Notes:




The drawings show design intent only, all dimensions to be checked on site prior to construction or production. Construction details to be confirmed by contractor/ manufacturer by submitting fabrication drawings for Designer's approval

Design/ drawings is not to be scaled for production and construction purpose.

All discrepancies and omission on site must be reported to Designer for comment and/or approval prior to commencement of works.

The designs are subject to approval by Statutory Authorities and any necessary alteration should be made of required to comply with statutory requirements and communicated to the Designer.

All design concepts and drawings are the property of Viraj Patel; No reproductions, adaptions and/or copies may be made without written permission by Viraj Patel.

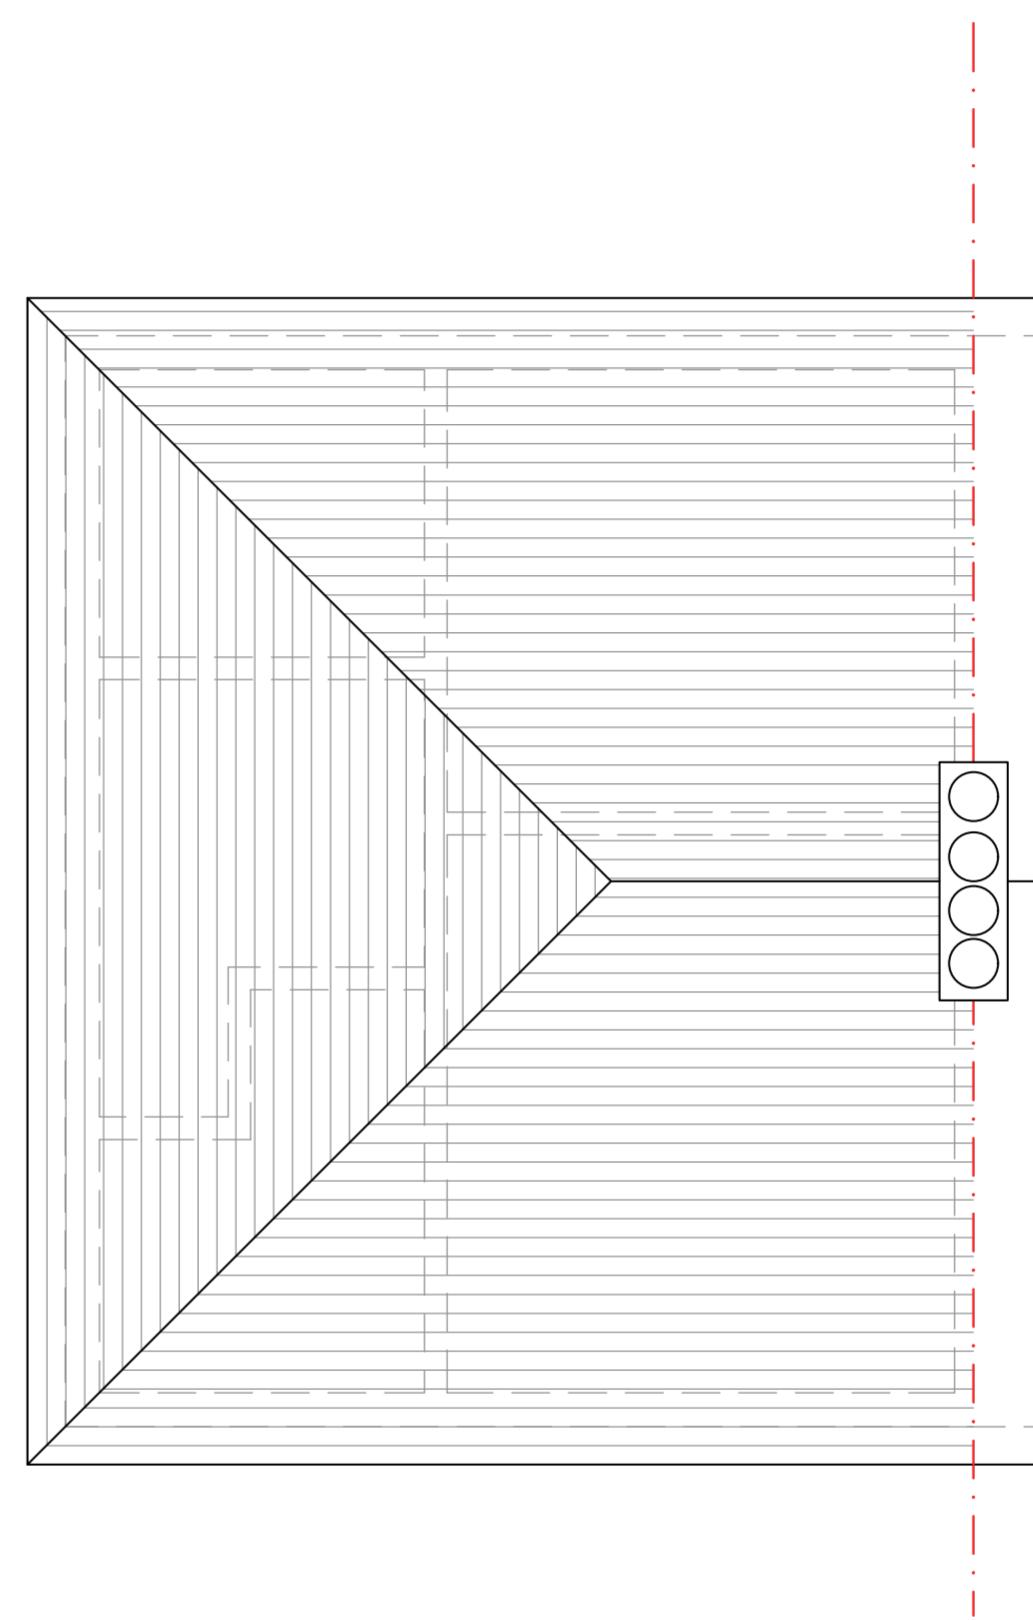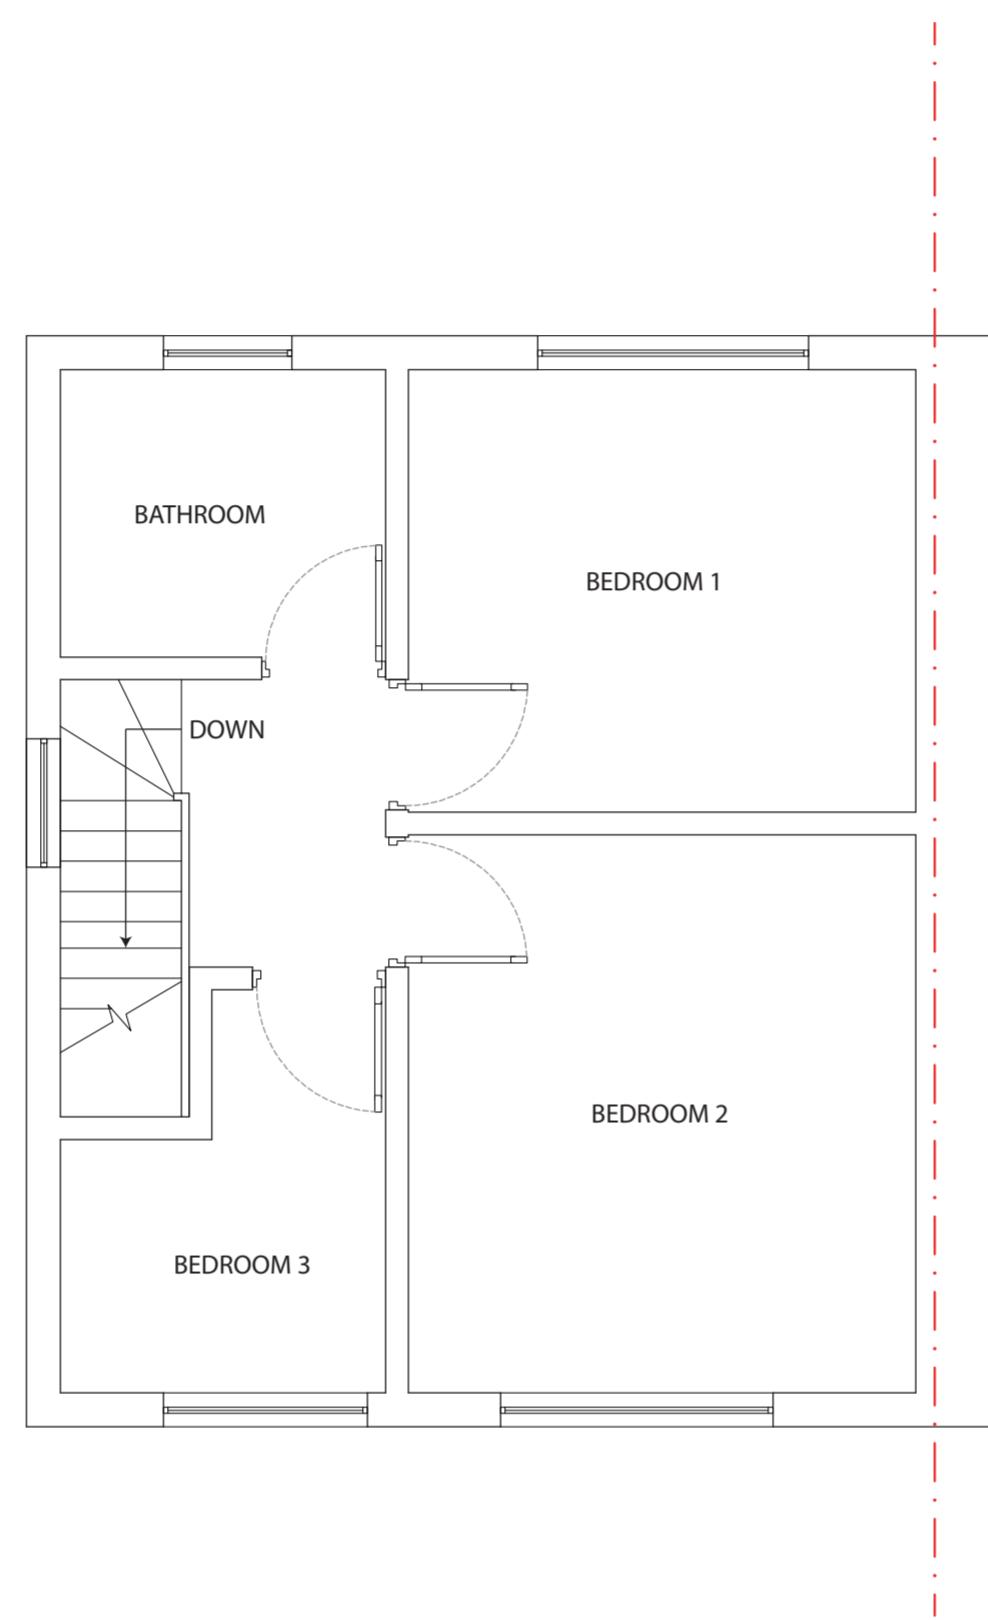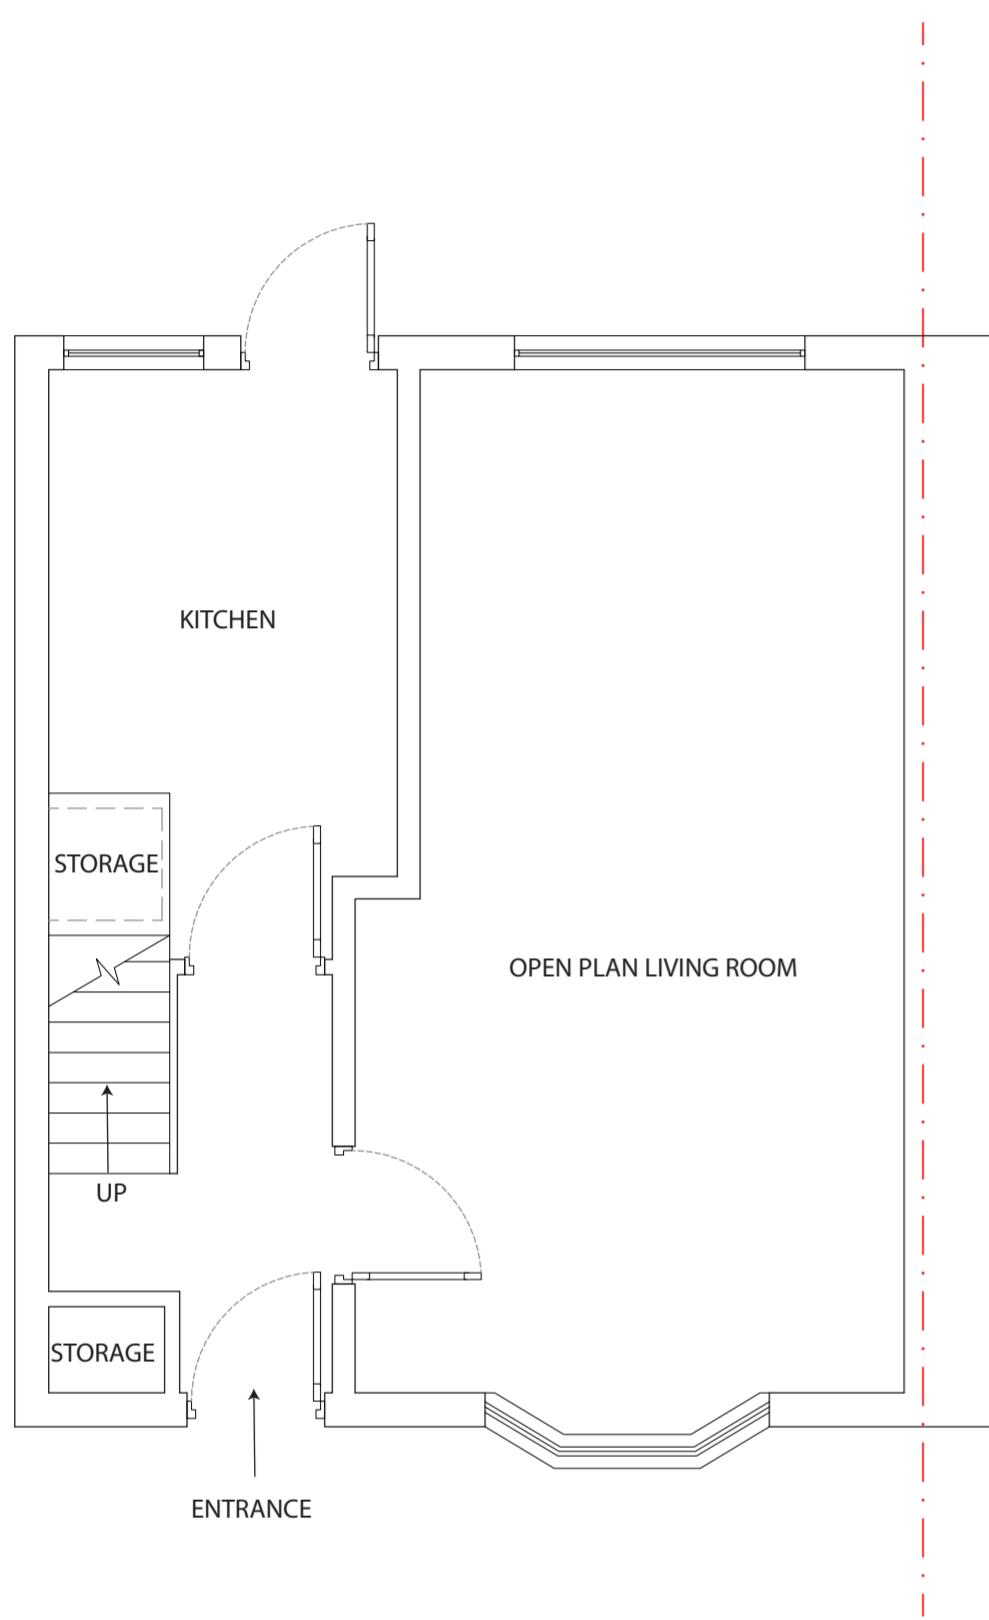

PROJECT:


PROPOSED GROUND FLOOR REAR EXTENSION

CLIENT: MR ABDUL KARIM KHAN  
12 BISHOPS ROAD  
HAYES,  
UB3 2TA



TITLE:  
EXISTING FLOOR PLANS

STATUS	PLANNING	DESIGNED BY	VP
DATE	21.06.2022	Page size:	A2
SCALE	1:50	DRAWING NUMBER	UB3.06.004

SCALE 1:50

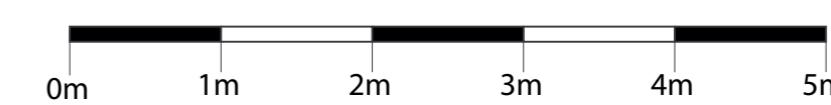

REVISION A SHEET No. 4

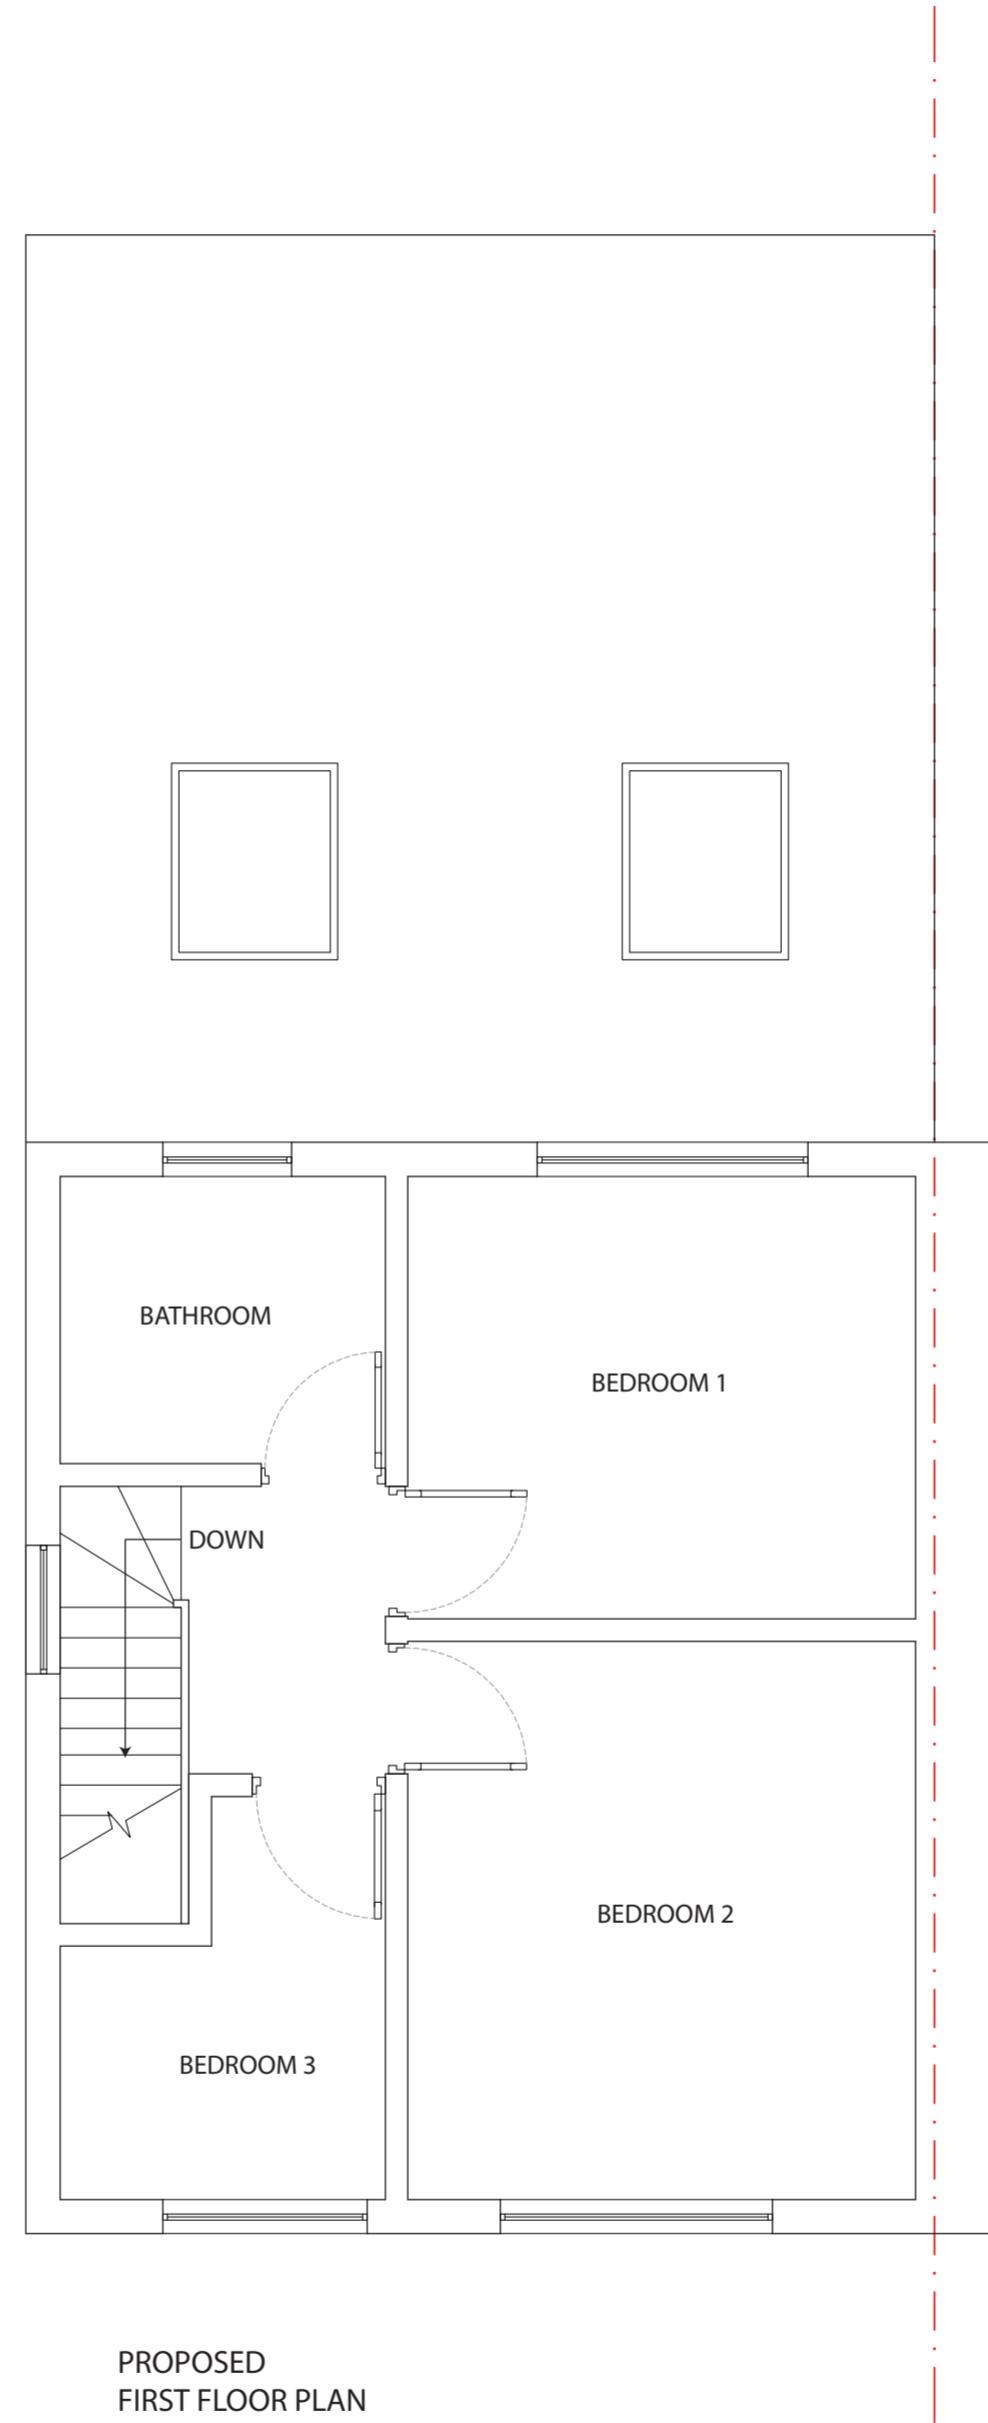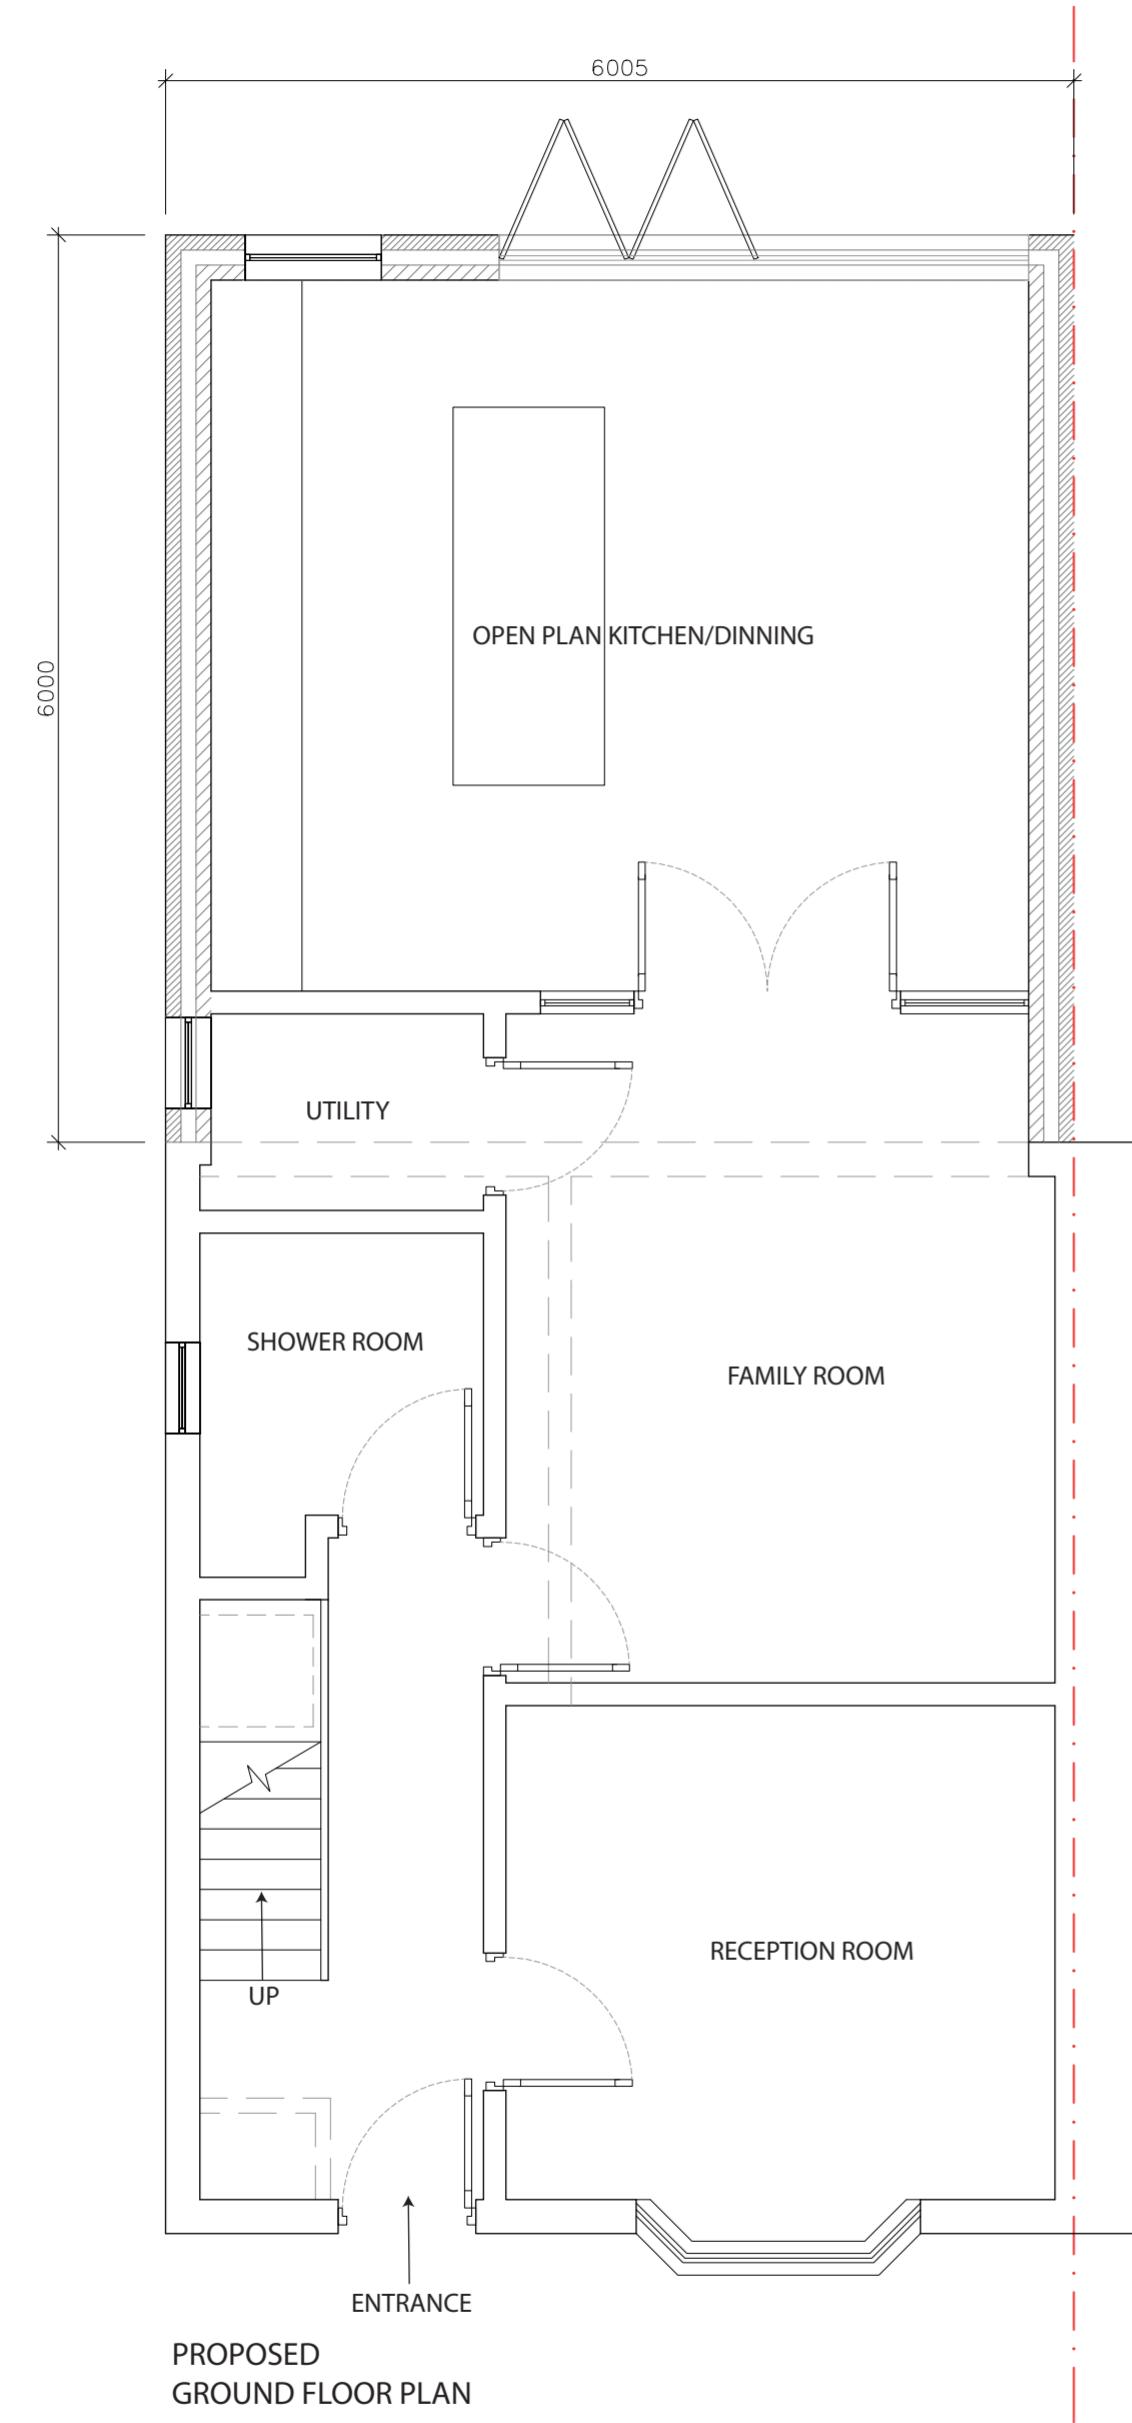


Notes:			
The drawings show design intent only, all dimensions to be checked on site prior to construction or production. Construction details to be confirmed by contractor/ manufacturer by submitting fabrication drawings for Designer's approval			
Design/ drawings is not to be scaled for production and construction purpose.			
All discrepancies and omission on site must be reported to Designer for comment and/or approval prior to commencement of works.			
The designs are subject to approval by Statutory Authorities and any necessary alteration should be made of required to comply with statutory requirements and communicated to the Designer.			
All design concepts and drawings are the property of Viraj Patel; No reproductions, adaptions and/or copies may be made without written permission by Viraj Patel.			
PROJECT:			
PROPOSED GROUND FLOOR REAR EXTENSION			
CLIENT: MR ABDUL KARIM KHAN 12 BISHOPS ROAD HAYES, UB3 2TA			
TITLE:			
PROPOSED FLOOR PLANS			
STATUS	PLANNING	DESIGNED BY	VP
DATE	21.06.2022	Page size:	A2
SCALE	1:50		
DRAWING NUMBER	UB3.06.005	REVISION	SHEET No.
	A	5	

SCALE 1:50


0m 1m 2m 3m 4m 5m



EXISTING  
FRONT ELEVATION

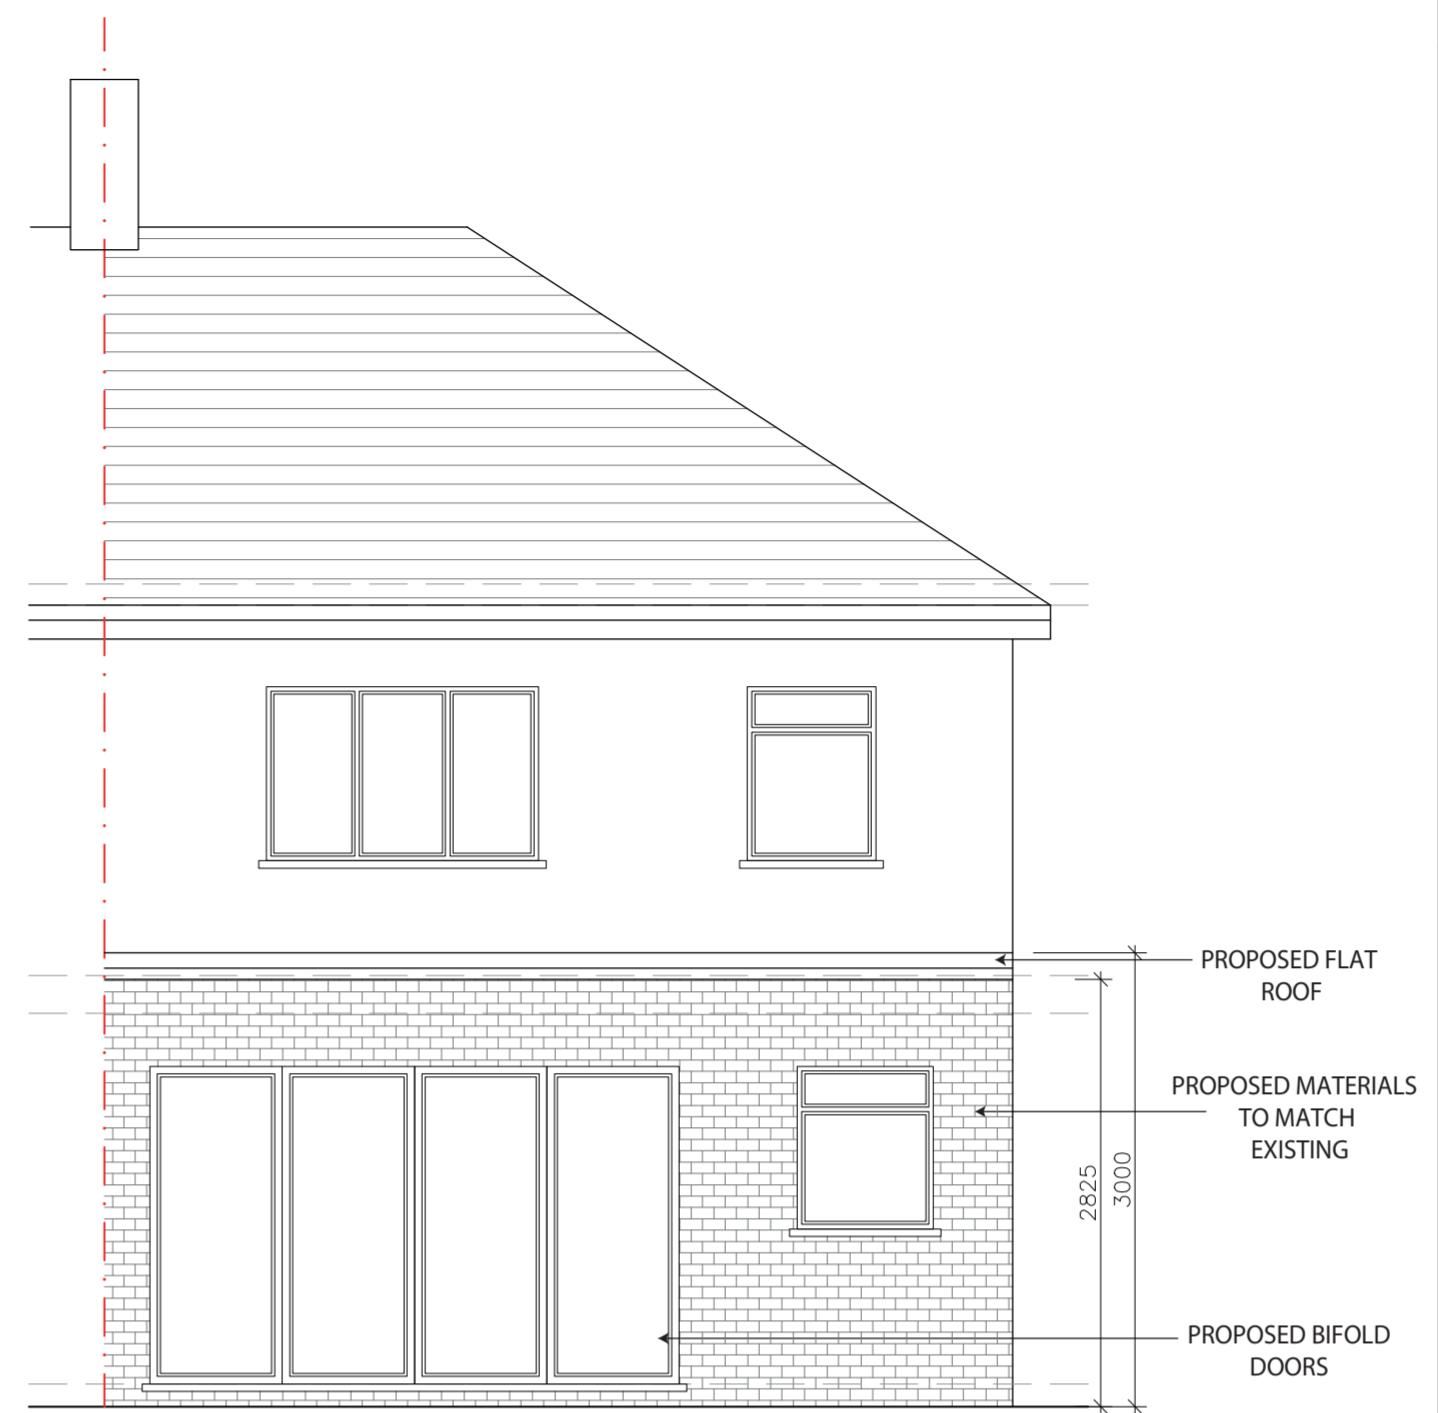

PROPOSED  
FRONT ELEVATION

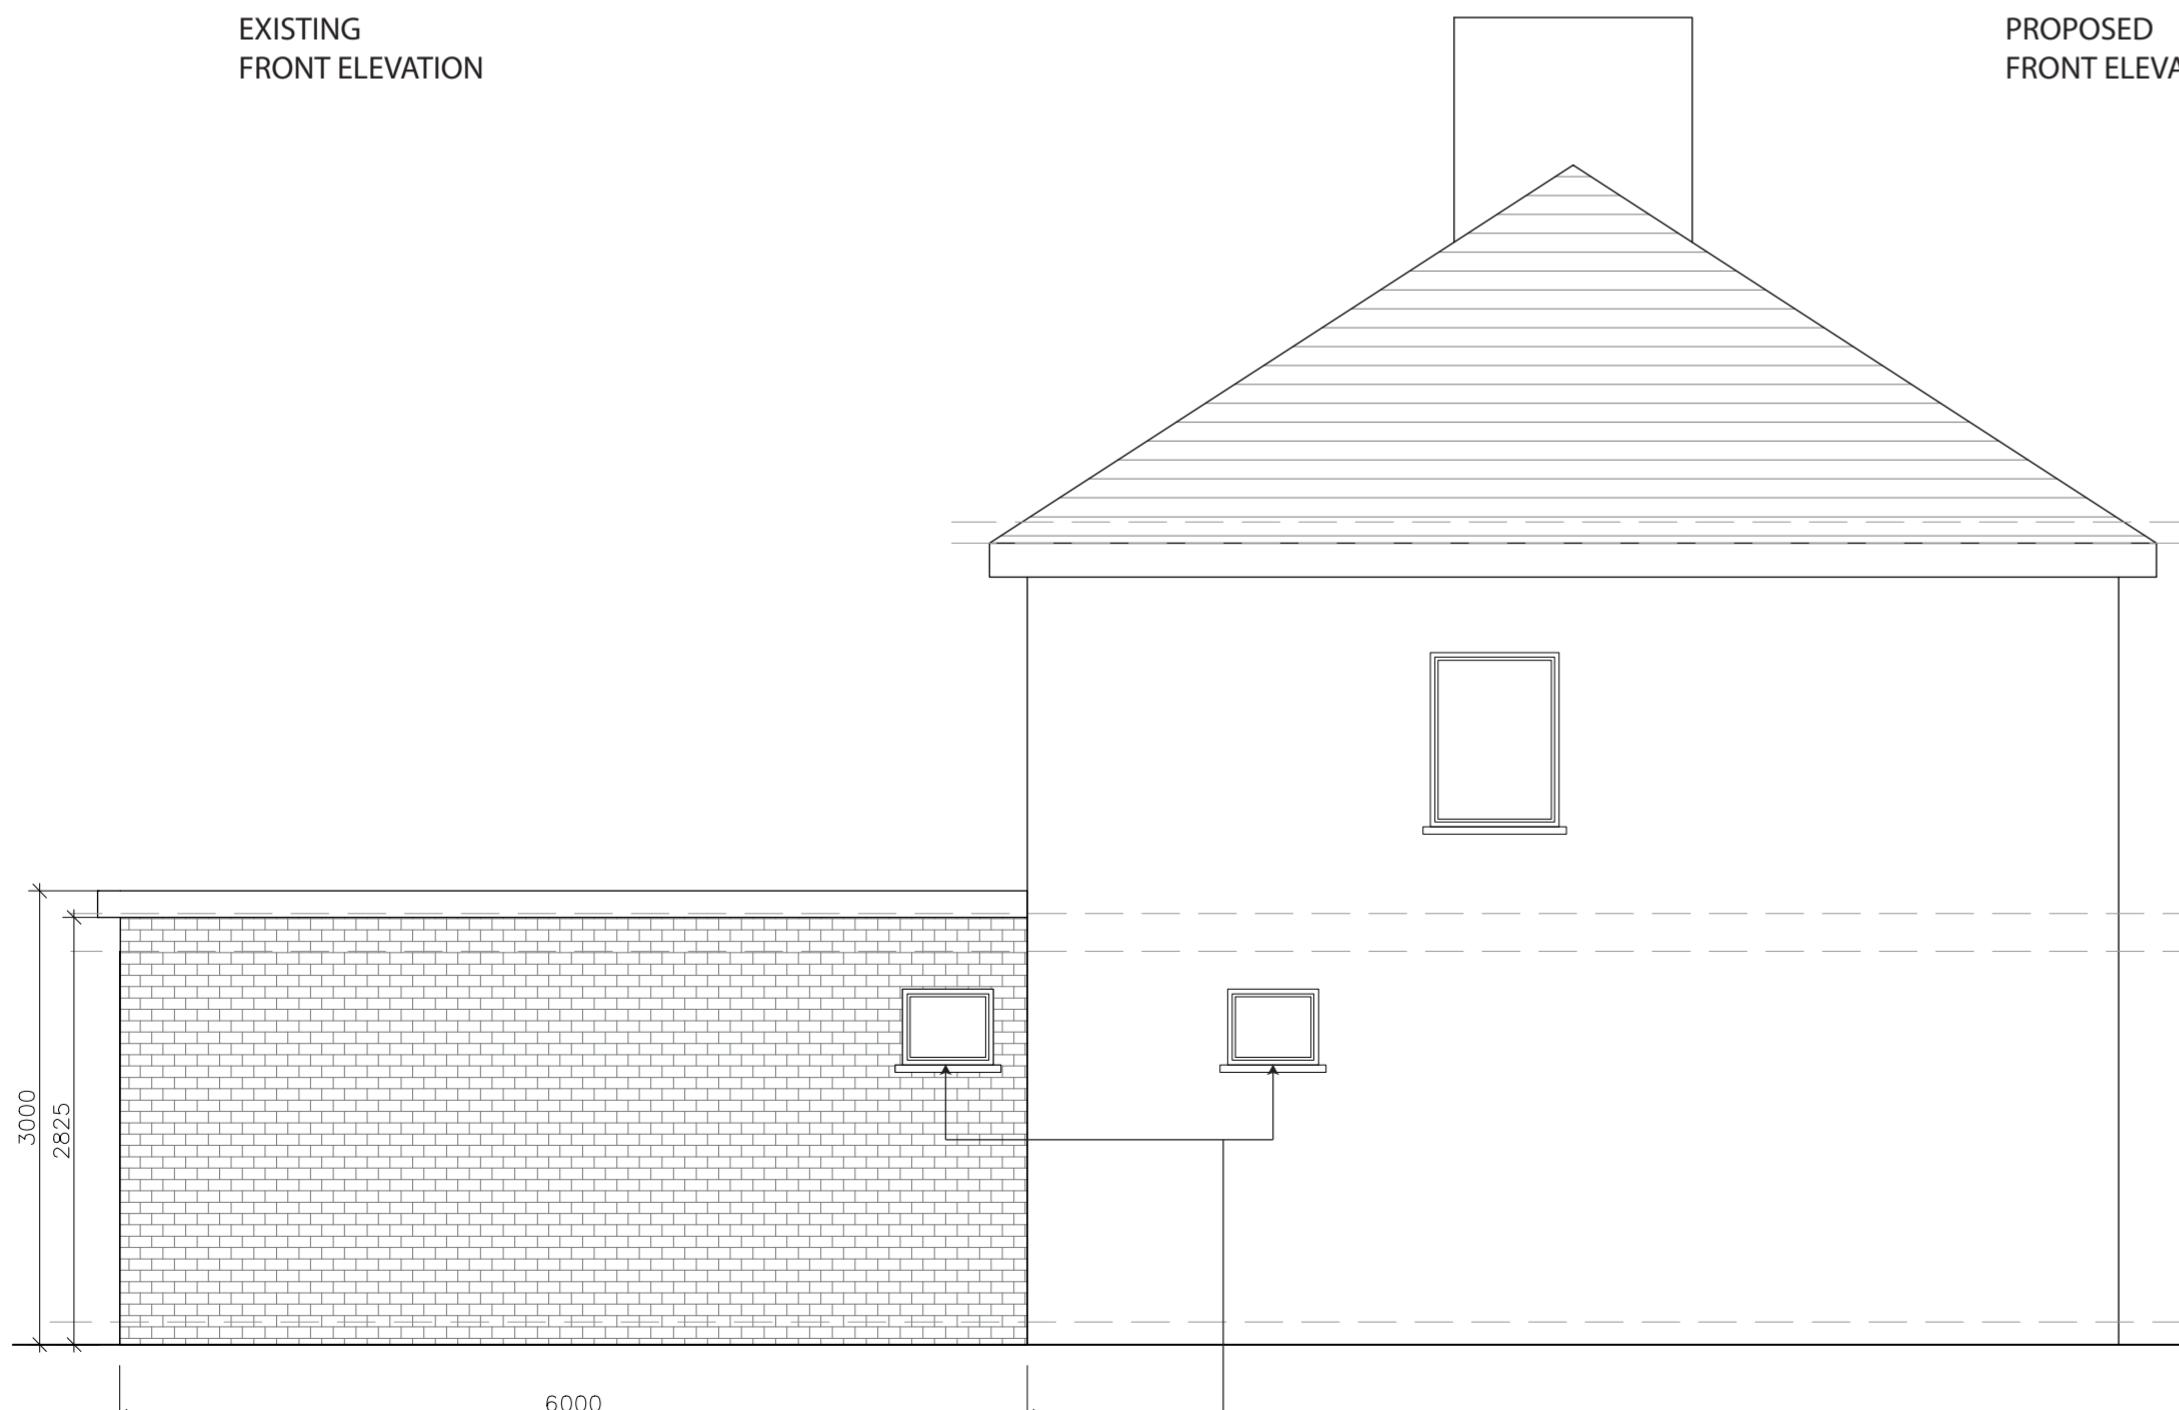

PROPOSED  
SOUTH ELEVATION

PROPOSED WINDOWS WILL BE OBSCURED GLAZED

SCALE 1:50  
0m 1m 2m 3m 4m 5m

Notes:	
The drawings show design intent only, all dimensions to be checked on site prior to construction or production. Construction details to be confirmed by contractor/ manufacturer by submitting fabrication drawings for Designer's approval	
Design/ drawings is not to be scaled for production and construction purpose.	
All discrepancies and omission on site must be reported to Designer for comment and/or approval prior to commencement of works.	
The designs are subject to approval by Statutory Authorities and any necessary alteration should be made of required to comply with statutory requirements and communicated to the Designer.	
All design concepts and drawings are the property of Viraj Patel; No reproductions, adaptions and/or copies may be made without written permission by Viraj Patel.	
PROJECT: PROPOSED GROUND FLOOR REAR EXTENSION	
CLIENT: MR ABDUL KARIM KHAN 12 BISHOPS ROAD HAYES, UB3 2TA	
TITLE: PROPOSED ELEVATIONS	
STATUS PLANNING	DESIGNED BY VP
DATE 21.06.2022	Page size: A2
SCALE 1:50	
DRAWING NUMBER UB3.06.006	REVISION A
	SHEET No. 6