

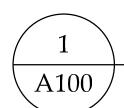


RENOVATION OF THE
BIRCHWAY RESIDENCE

25 BIRCHWAY, HAYES, UB3 3PA UK

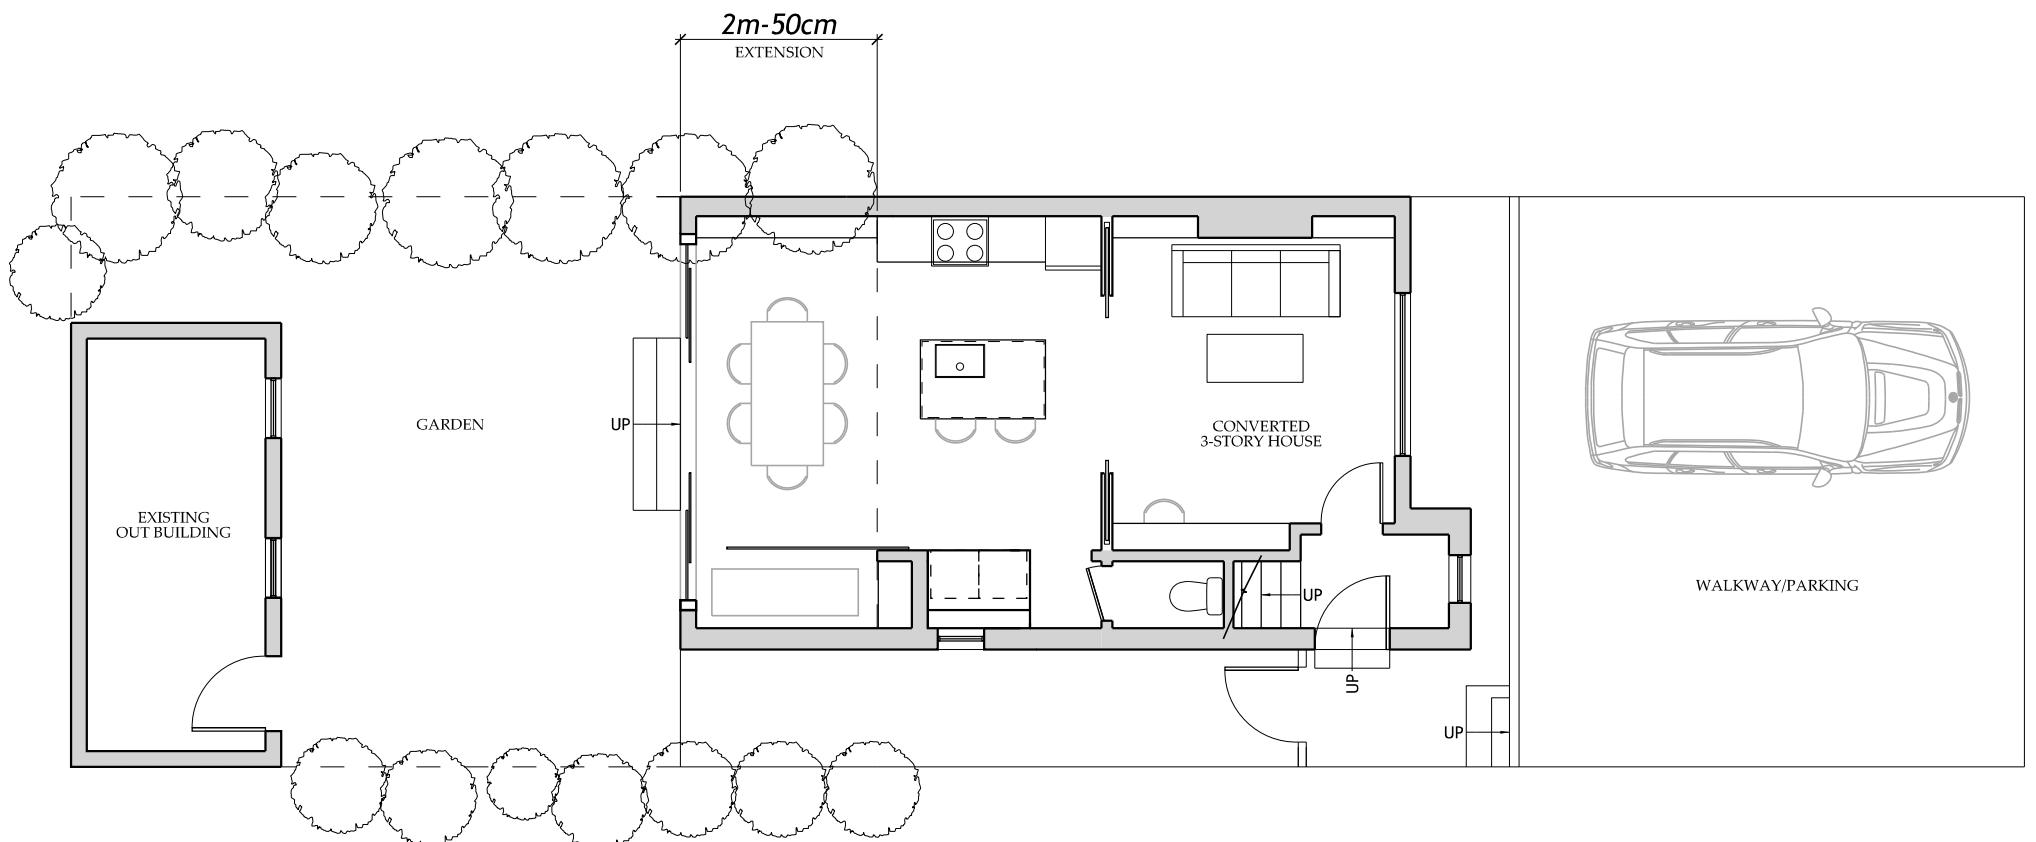

SITE PLAN
SCALE: 1:100

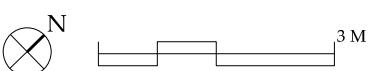

NOTE:

ADDITIONAL SQUARE METERS
Ground floor - 12sq m
Attic level - 29.1
TOTAL = 41.1sq m

65.3 (total existing sq m)
+ 41.1 (total additional sq m)
= 106.4 (TOTAL PROPOSED SQ M)

PROPOSED SITE PLAN

SCALE: AS NOTED

SHEET NO.

A100

RENOVATION OF THE
BIRCHWAY RESIDENCE


25 BIRCHWAY, HAYES, UB3 3PA UK

CLIENT: Mr&Mrs Louis
PLANNING
APPLICATION
2022 MAY 24

PROPOSED GROUND FLOOR PLAN
SCALE: AS NOTED

SHEET NO.

A101

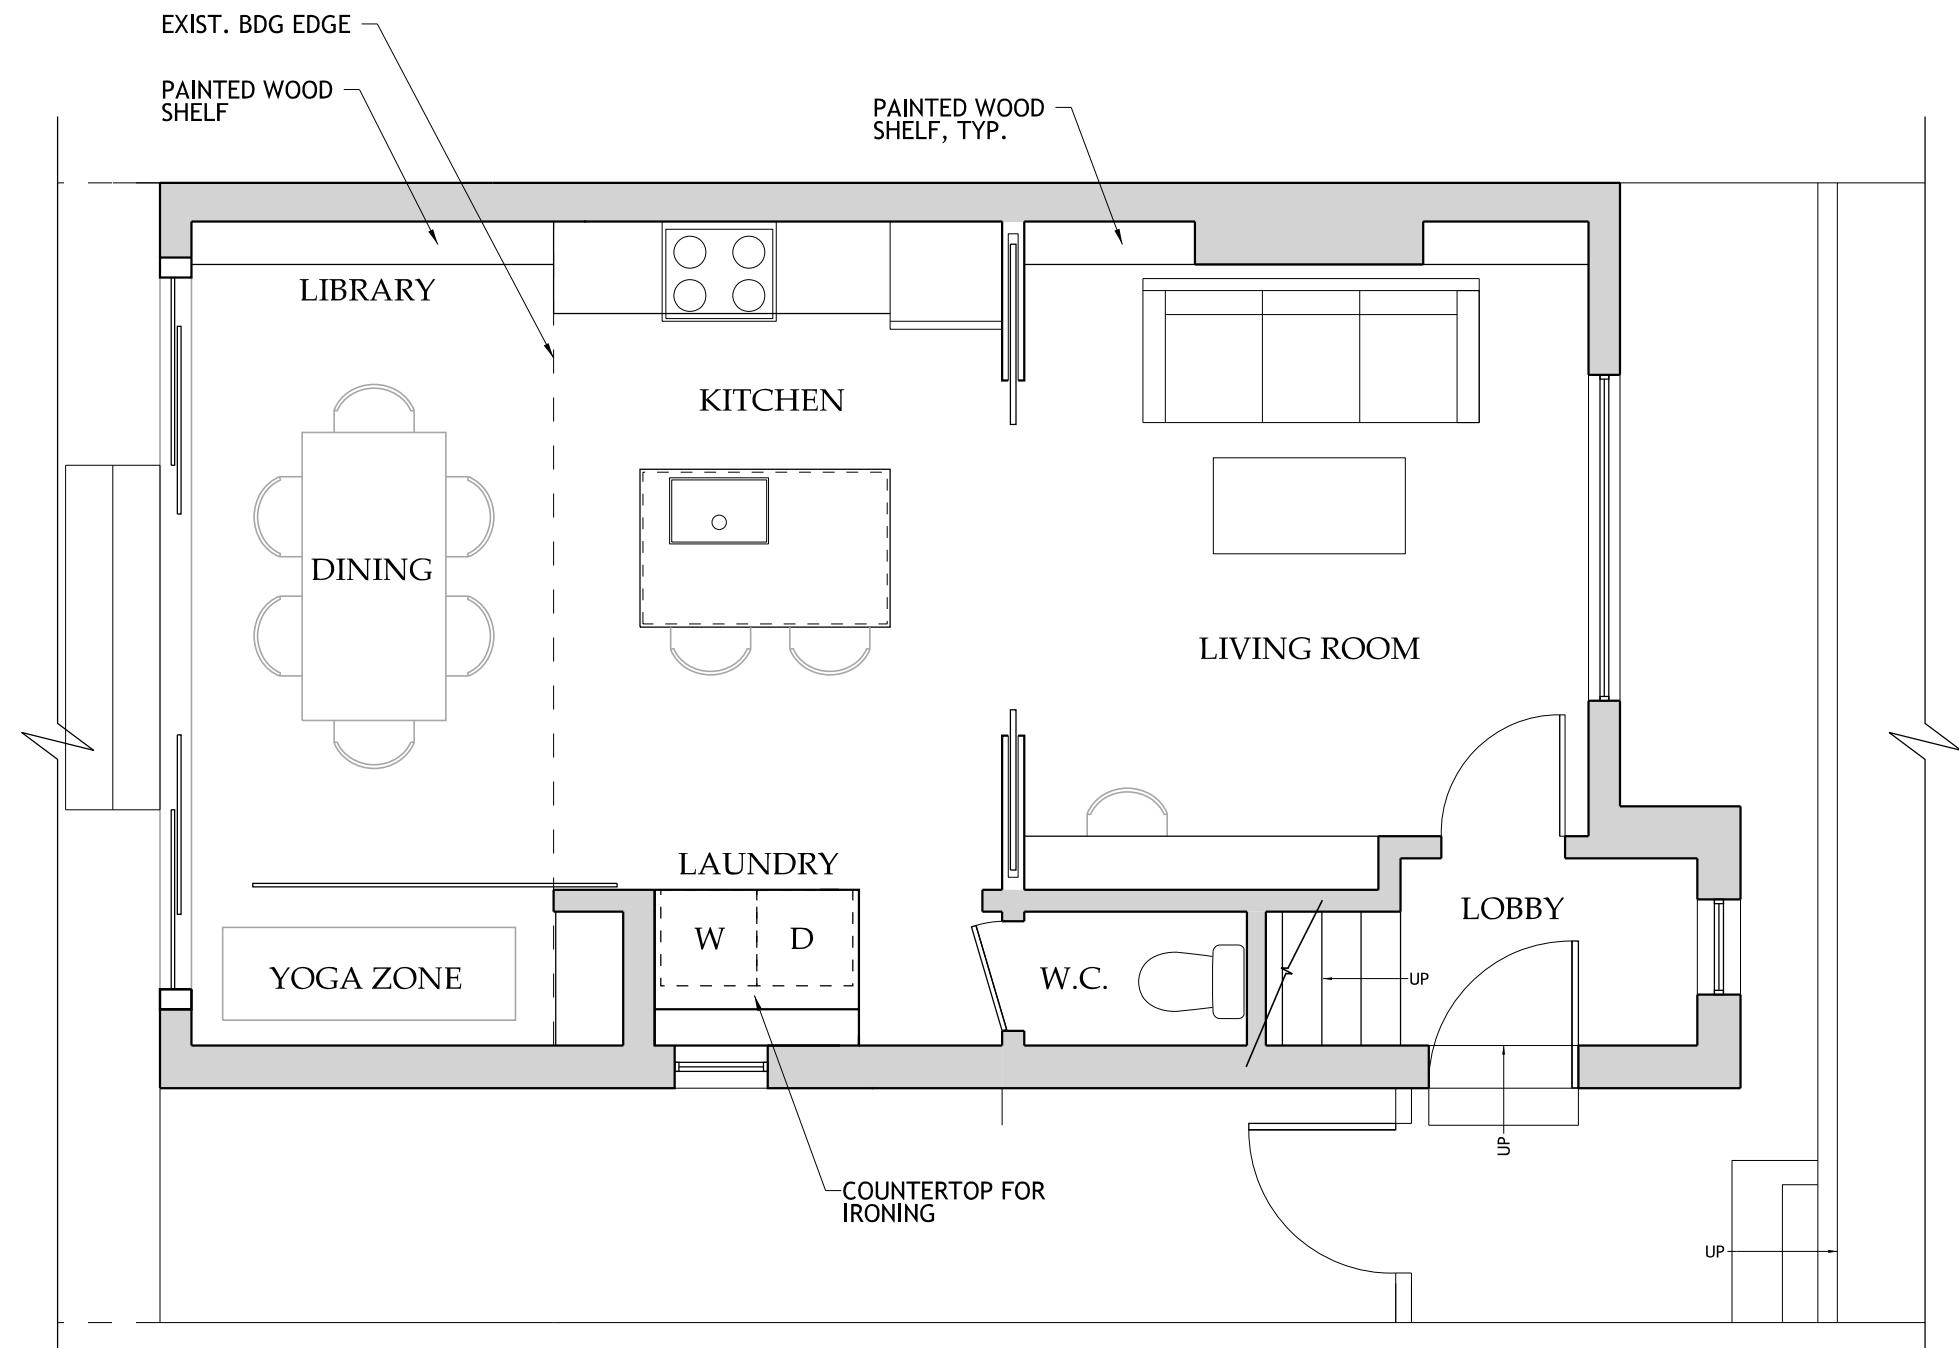


1
A101

GROUND FLOOR PLAN

SCALE: 1:50


EXTENSION ROOF

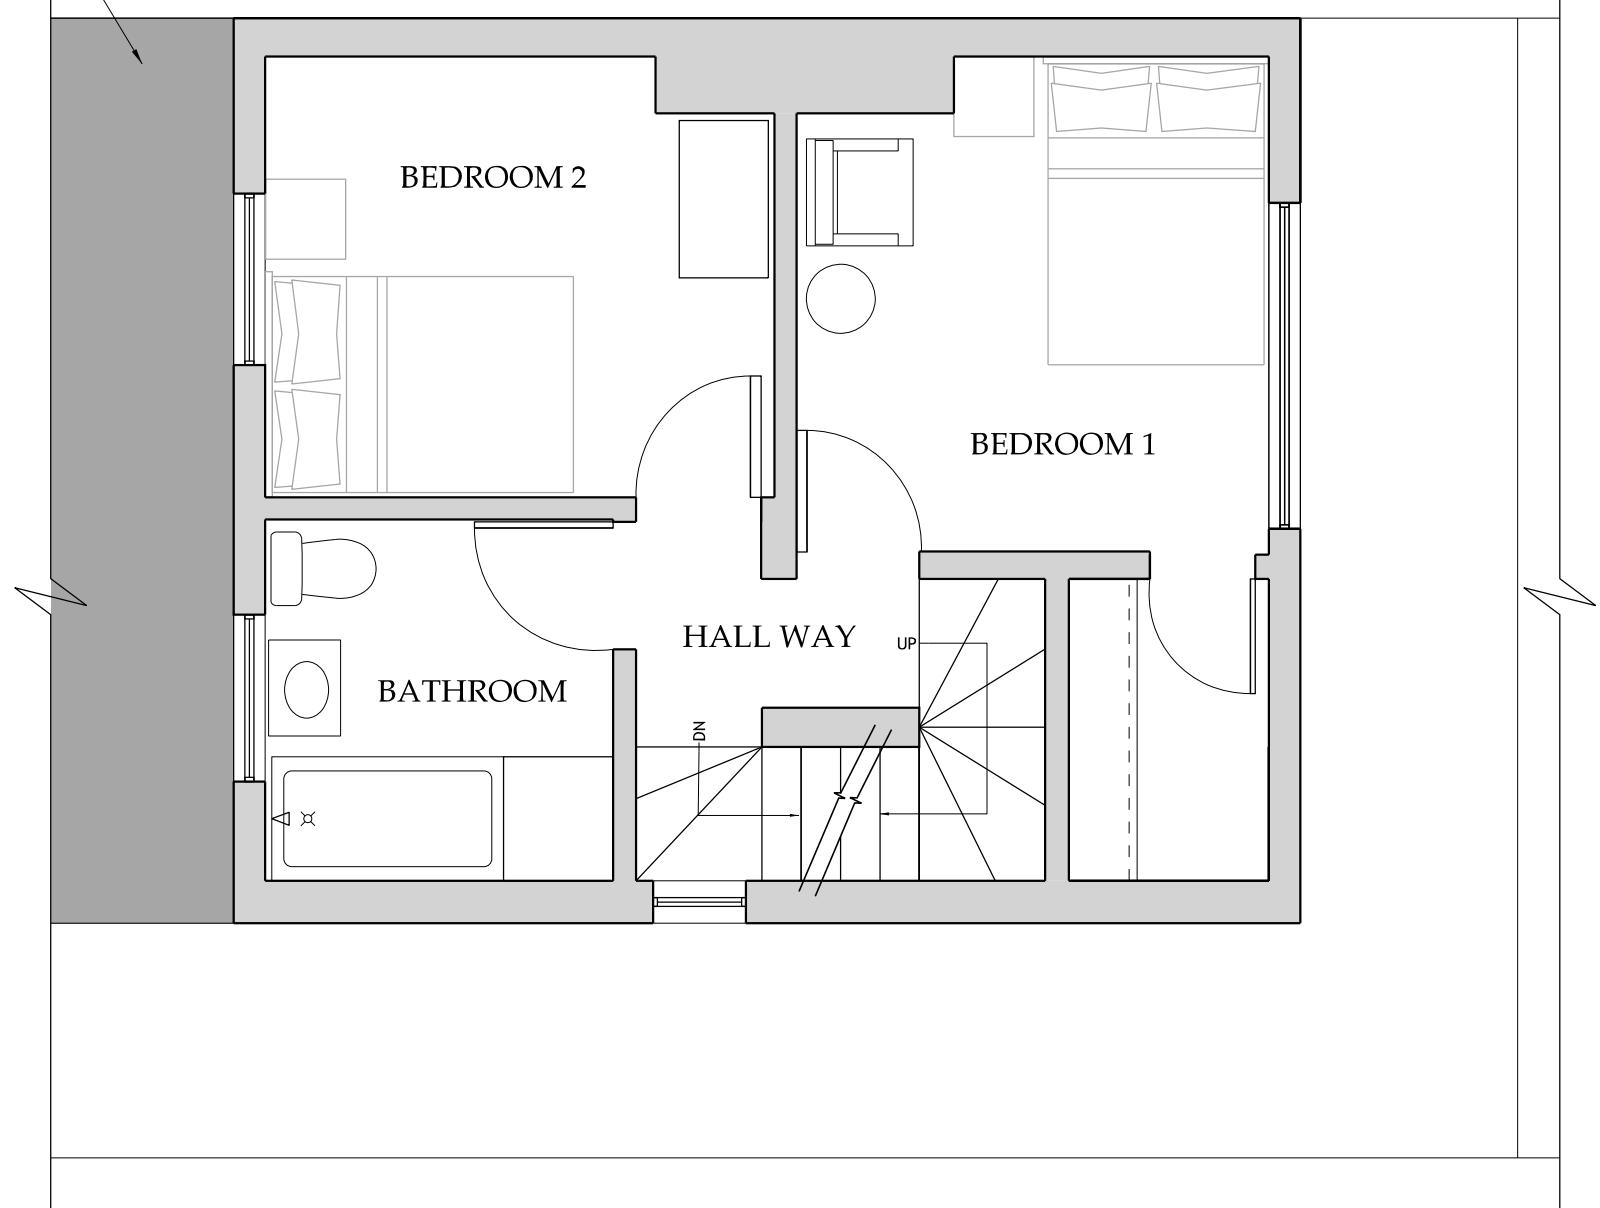

FIRST FLOOR PLAN

1
A102

SCALE: 1:50

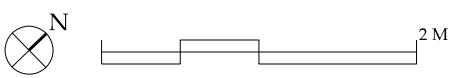

PROPOSED FIRST FLOOR PLAN
SCALE: AS NOTED

SHEET NO.

A102

RENOVATION OF THE
BIRCHWAY RESIDENCE


25 BIRCHWAY, HAYES, UB3 3PA UK

G R A P H I T E
Architecture & Design

349a Green Lanes, Manor House, N4 1DZ, London

2022 MAY 24

EXTENSION ROOF

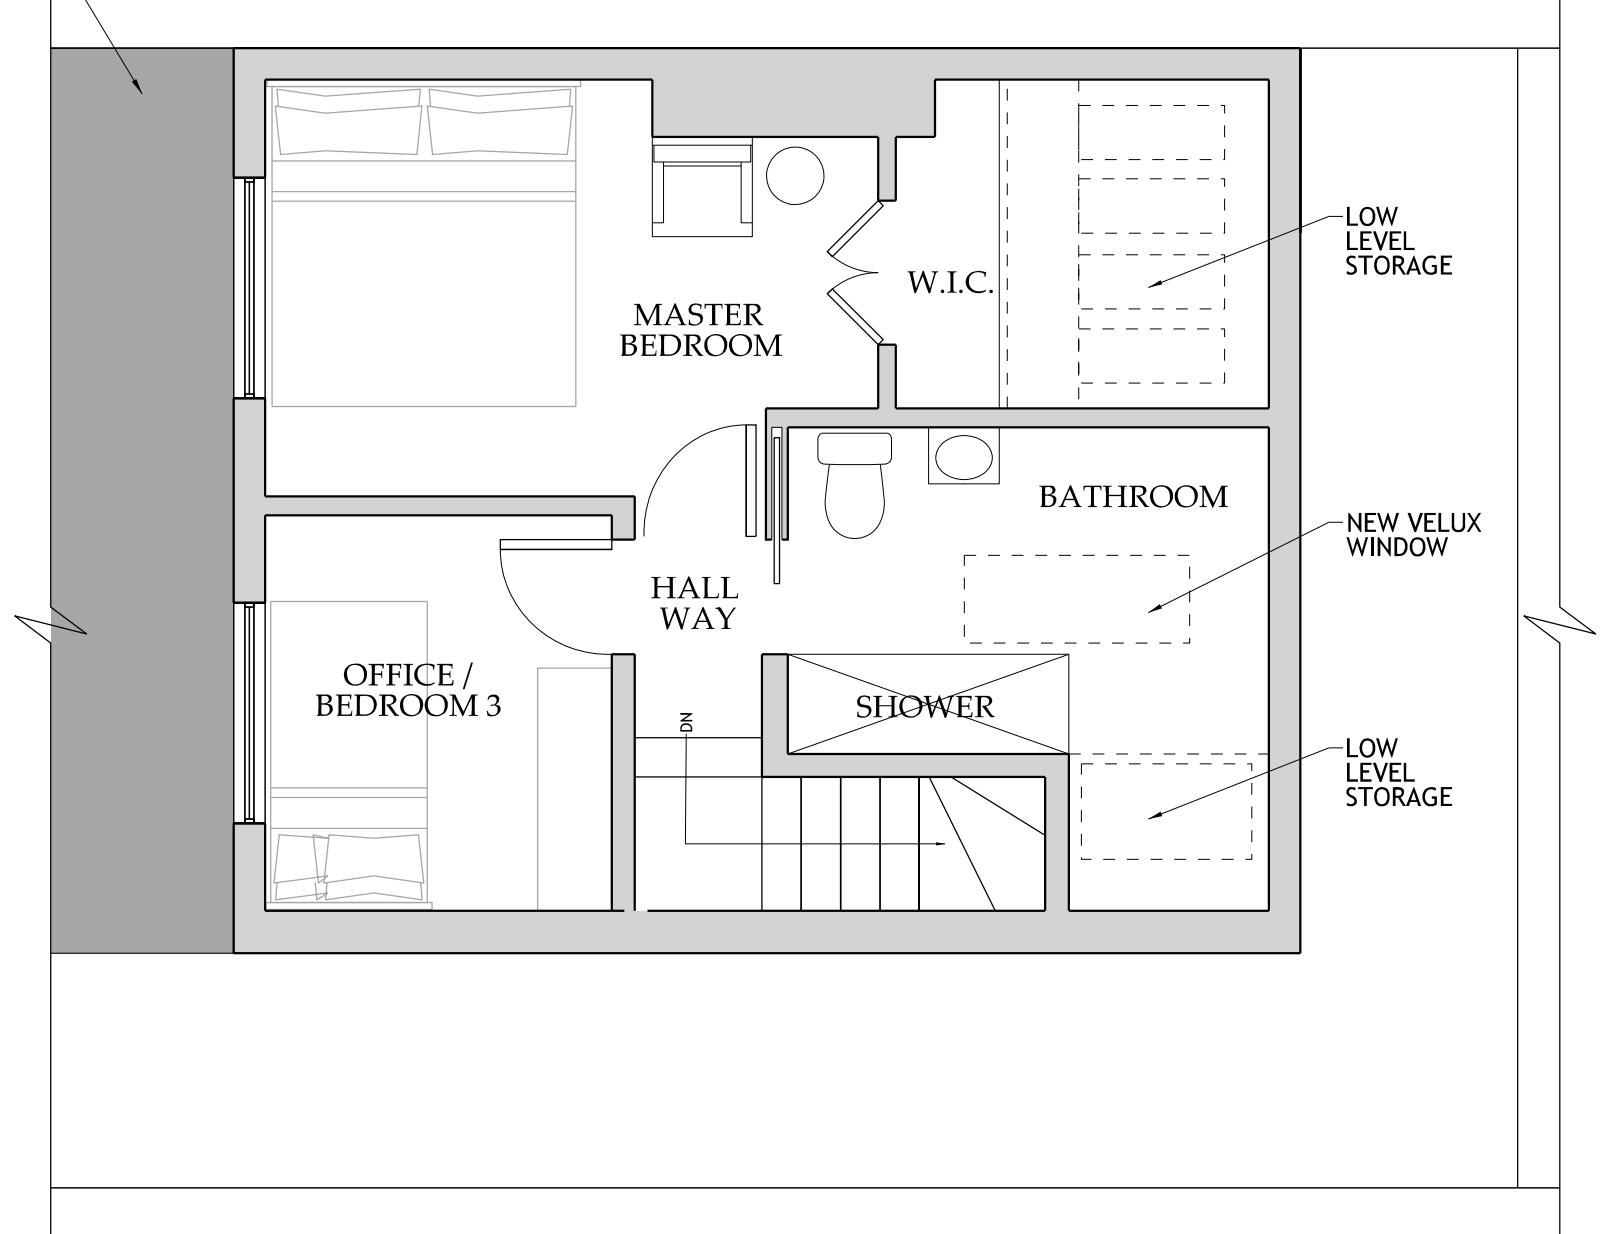

1
A103

ATTIC FLOOR PLAN
SCALE: 1:50

N
2 M

PROPOSED ATTIC FLOOR PLAN
SCALE: AS NOTED

SHEET NO.

A103


RENOVATION OF THE
BIRCHWAY RESIDENCE

25 BIRCHWAY, HAYES, UB3 3PA UK

G R A P H I T E
Architecture & Design

349a Green Lanes, Manor House, N4 1DZ, London

2022 MAY 24

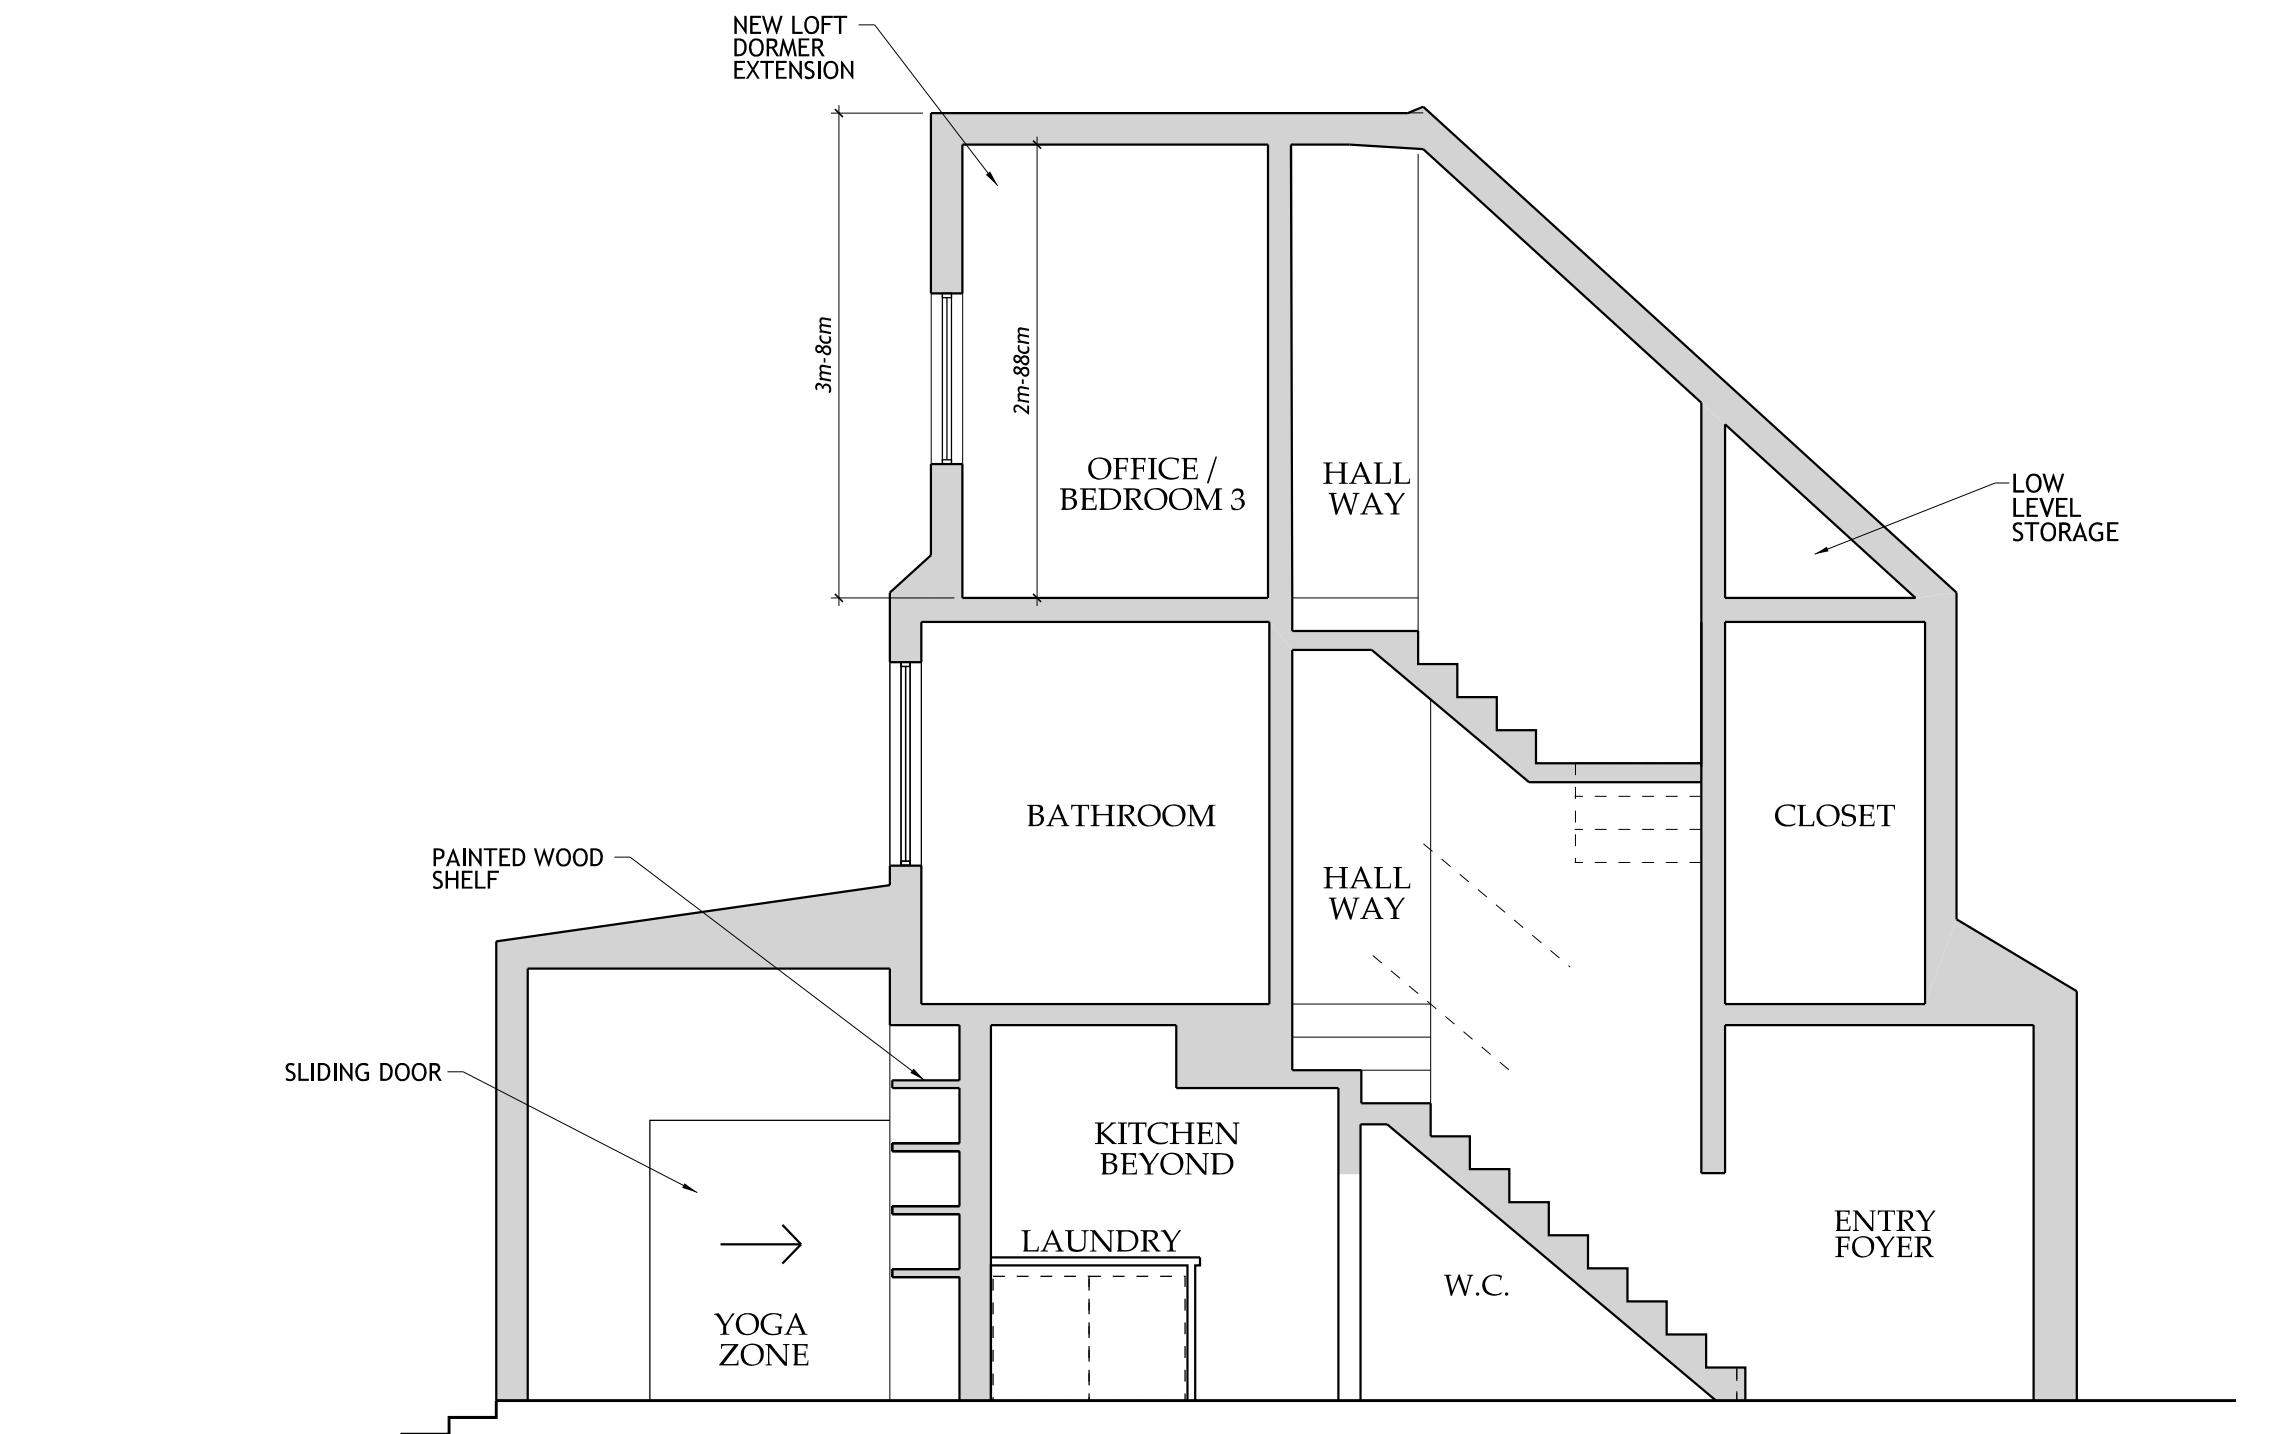

1
A201

PROPOSED SECTION

SCALE: 1:50

PROPOSED SECTION

SCALE: AS NOTED


RENOVATION OF THE
BIRCHWAY RESIDENCE

25 BIRCHWAY, HAYES, UB3 3PA UK

CLIENT: Mr&Mrs Louis
PLANNING
APPLICATION
2022 MAY 24

SHEET NO.

A201

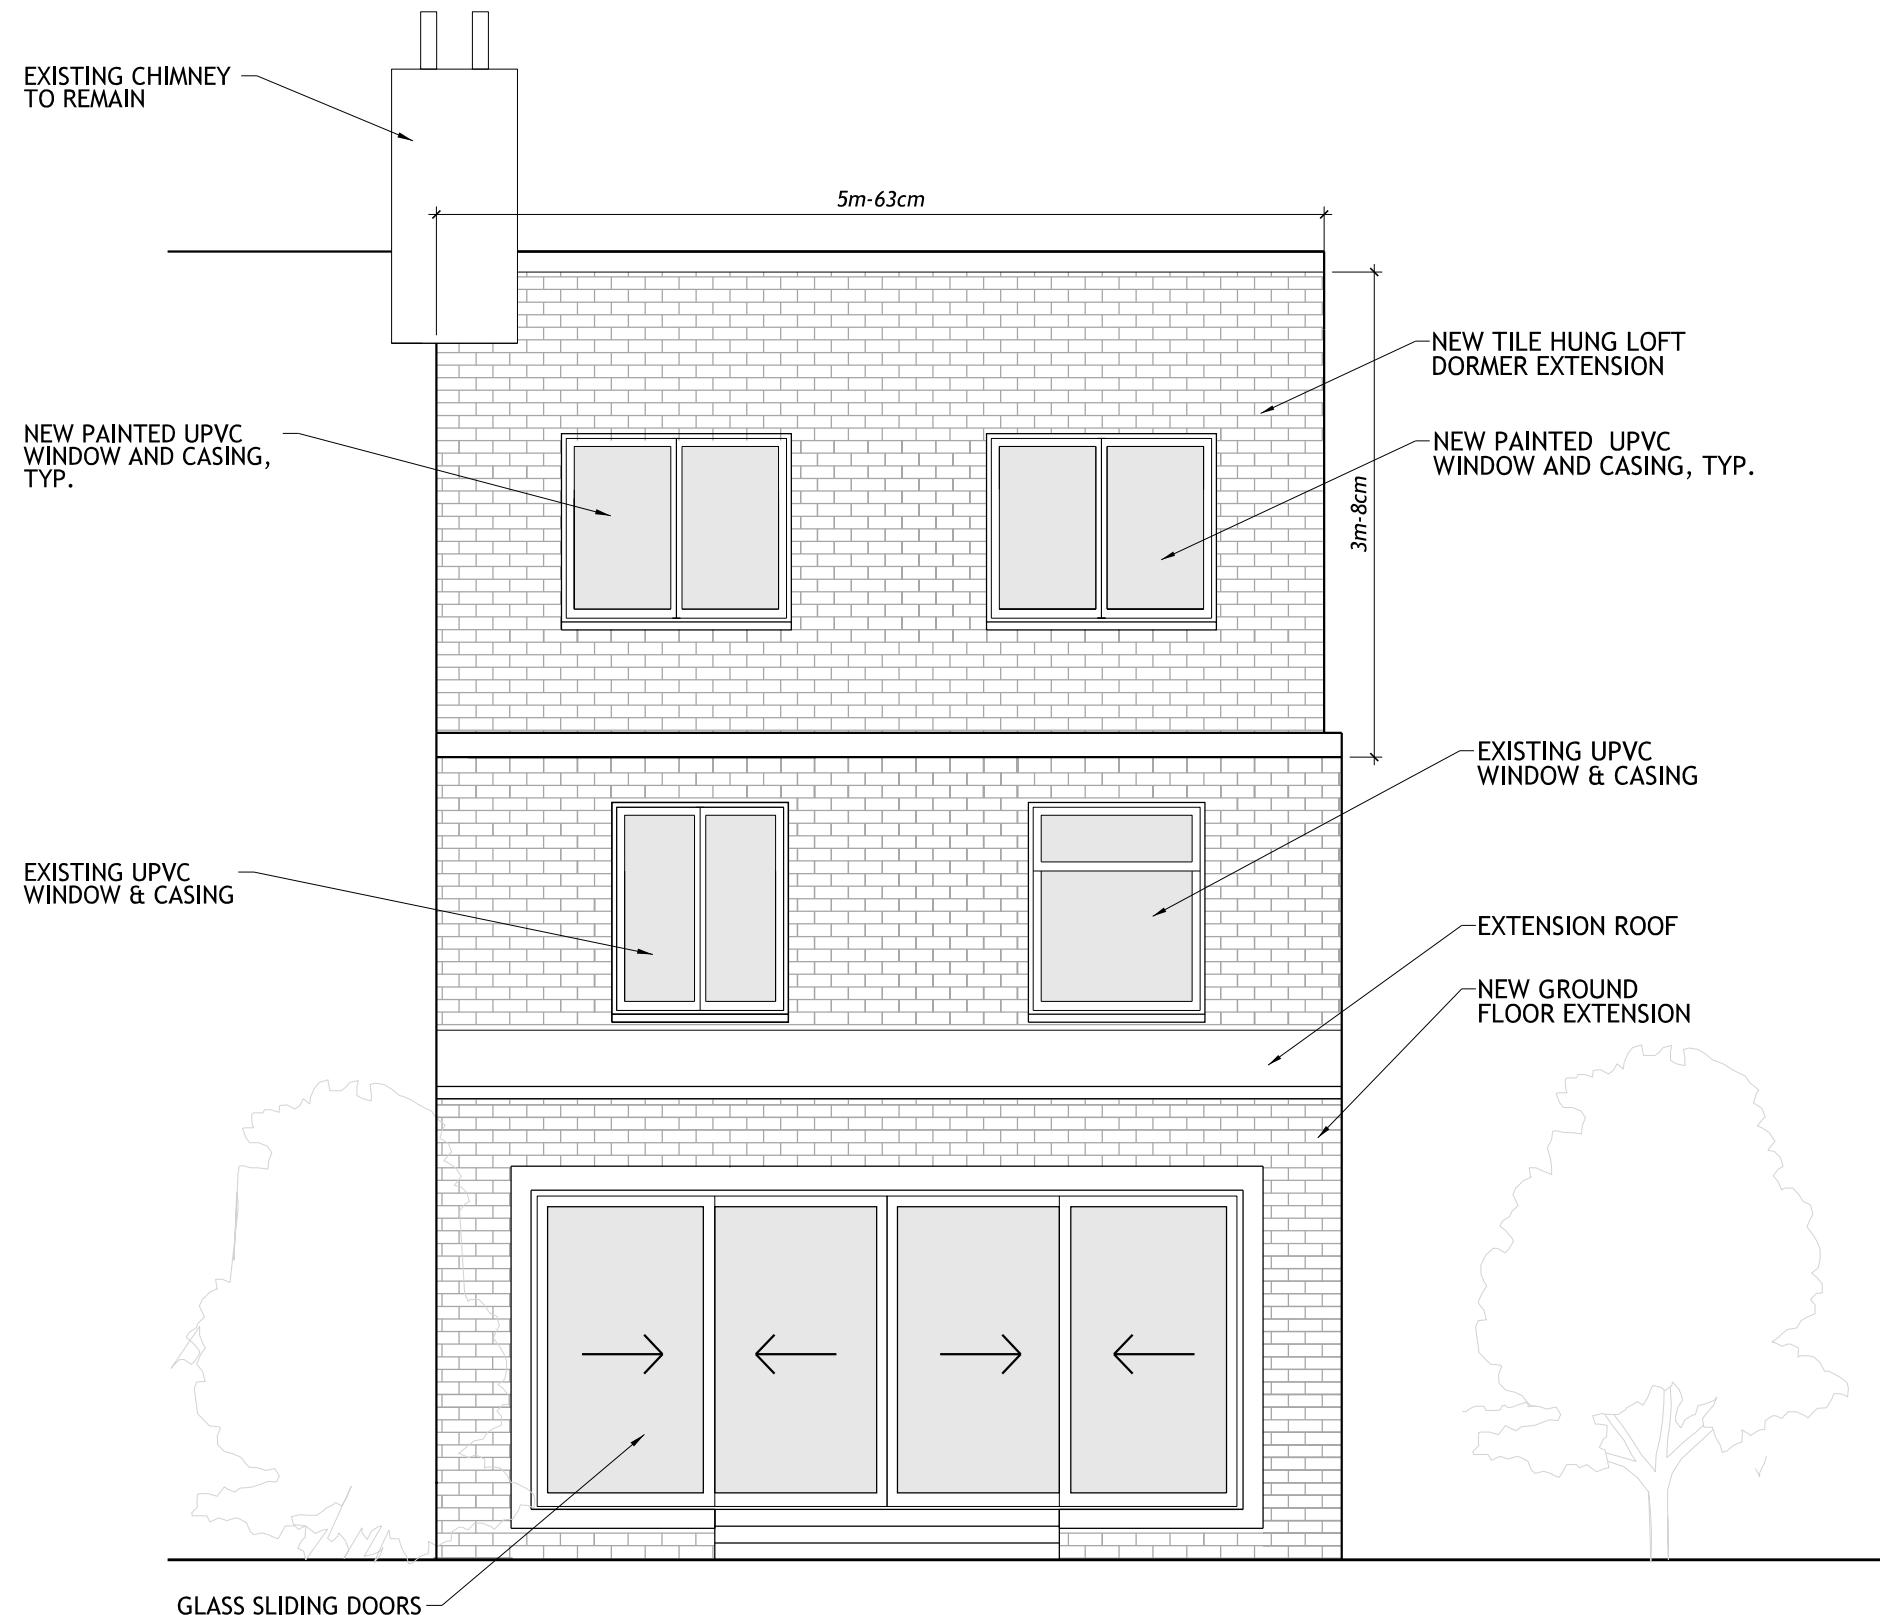

PROPOSED REAR ELEVATION

1
A301

SCALE: 1:50



PROPOSED REAR ELEVATION
SCALE: AS NOTED

SHEET NO.

A301

RENOVATION OF THE
BIRCHWAY RESIDENCE

25 BIRCHWAY, HAYES, UB3 3PA UK

GRAPHITE
Architecture & Design

349a Green Lanes, Manor House, N4 1DZ, London

2022 MAY 24

