

0 0.5 1 1.5 2 2.5
SCALE 1 : 50 m

GENERAL NOTES

No dimensions to be scaled from the drawings for construction purposes unless otherwise indicated. Any necessary dimensions should be taken from site.

The contractor is responsible for the provision and adequacy of any temporary supports that may be required for the execution of the works to ensure the continued stability of the building.

The sole purpose of these drawings and any accompanying documents is for the procurement of Building Regulations approval only.

Any gas and/or electrical installation works should be carried out by suitably qualified and competent persons registered with the appropriate self-certification schemes and the client provided with certificates to that effect upon completion of the works.

LEGEND:

	30 l/s extractor fan
	60 l/s extractor fan
	FD20 - 20 minutes fire rated door
	FD30 - 30 minutes fire rated door with smoke seal and self closing device



AB Engineers


Consultants in Building and Structural Design

Admin@abengineers.co.uk


PROJECT
53 Summer Drive
West Drayton
UB7 9GD

TITLE
Proposed second floor
and roof plans

CLIENT		-
DRAWN BY	CHECKED BY	DATE 28/06/22
-	-	
SCALE (@ A3) 1 : 50	PROJECT NUMBER 21A043	
SHEET NUMBER PL-PR-002	REV	

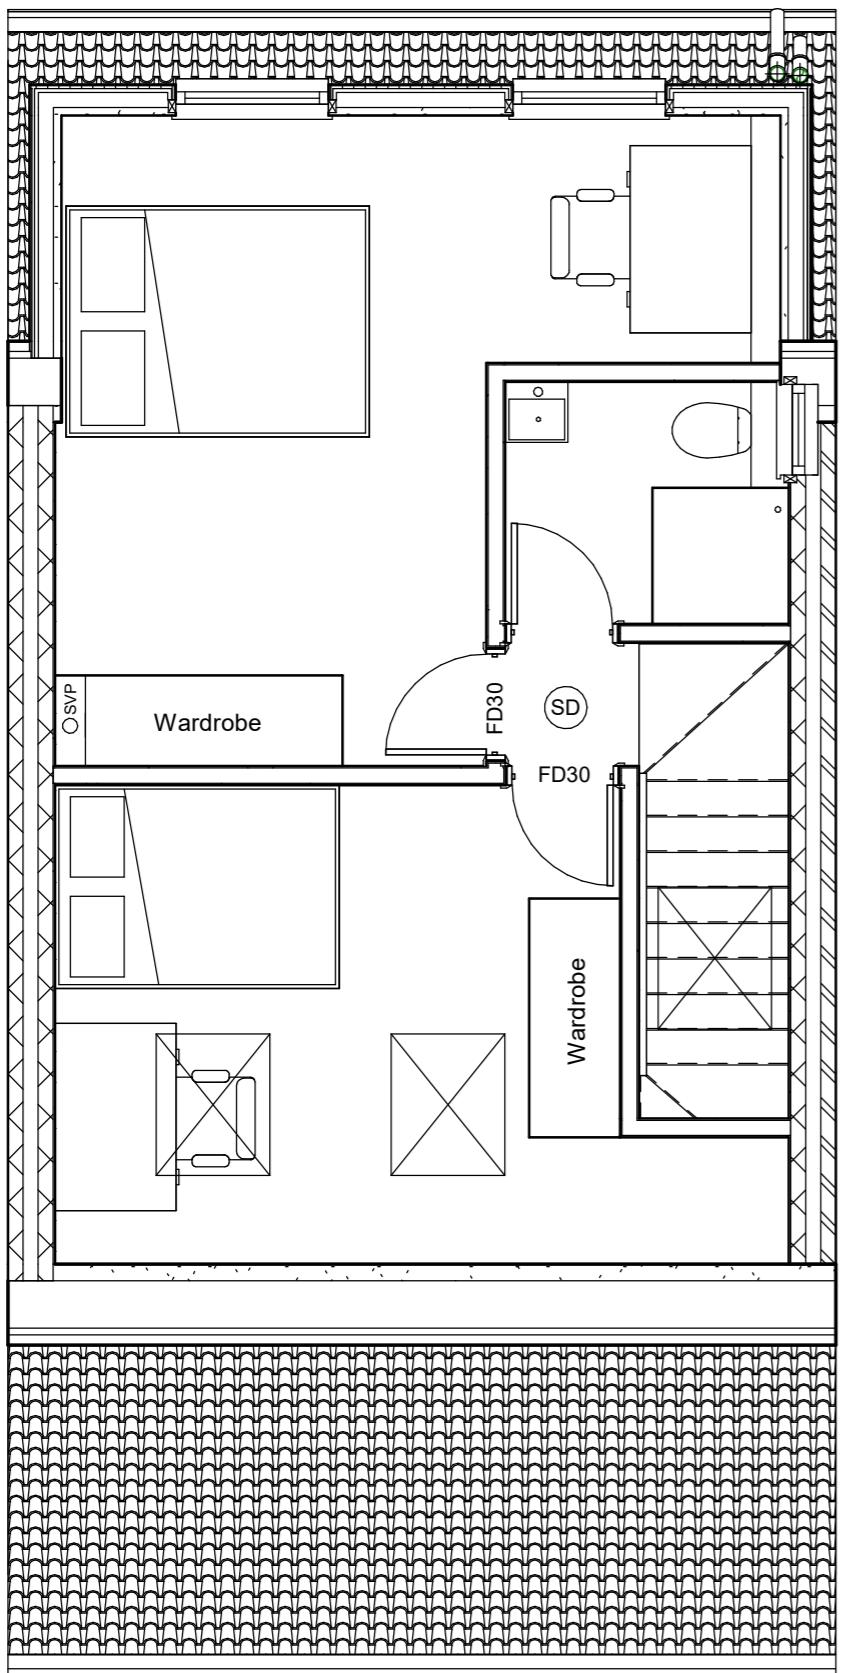

Second floor

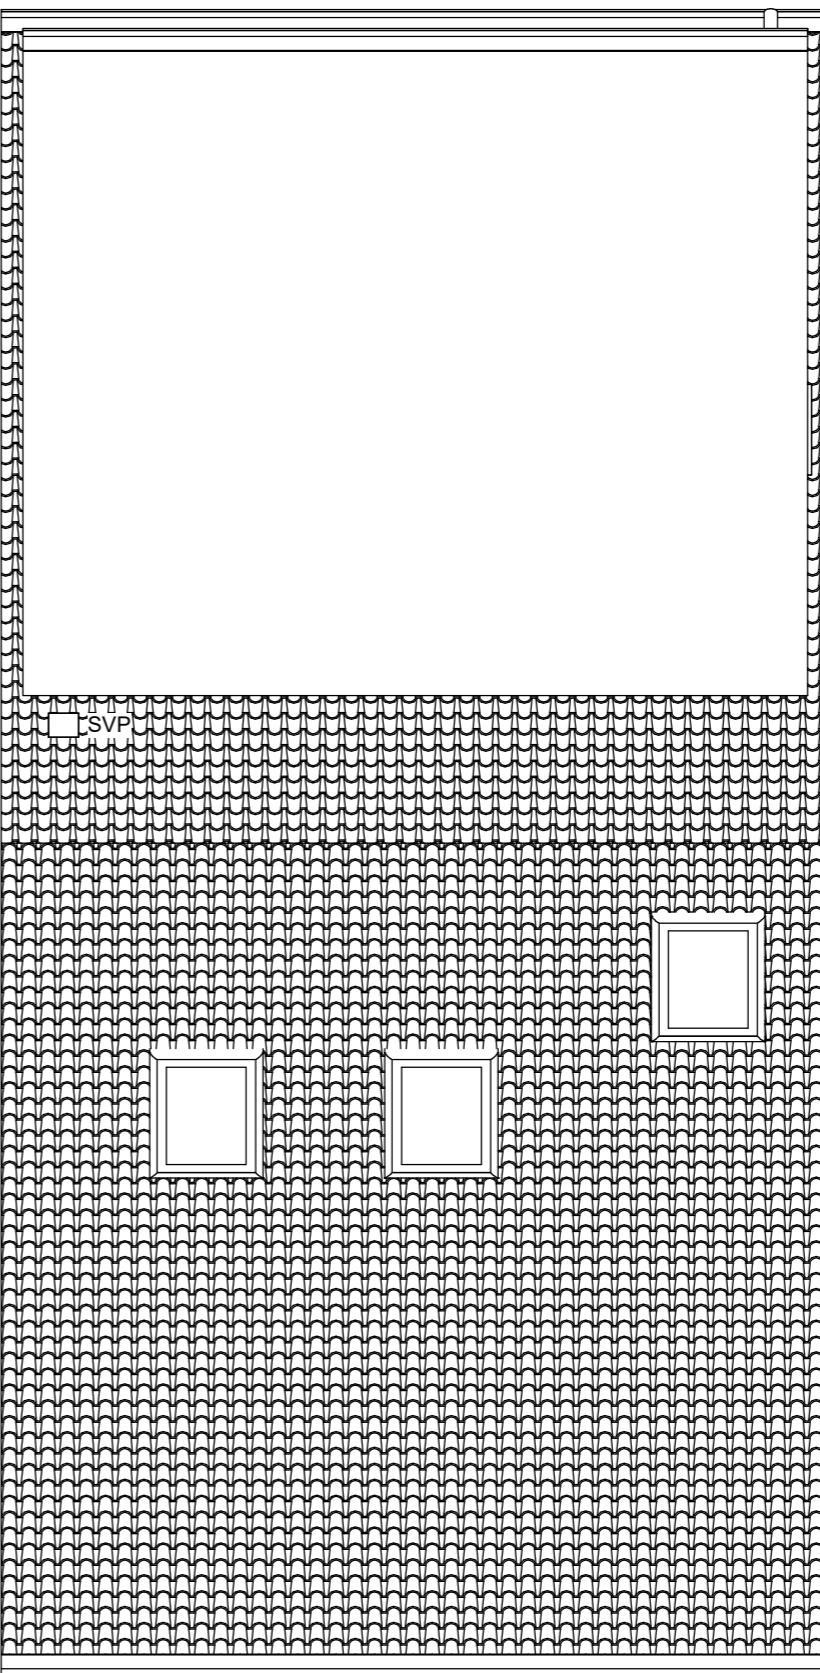

Roof