


DAWLISH DRIVE

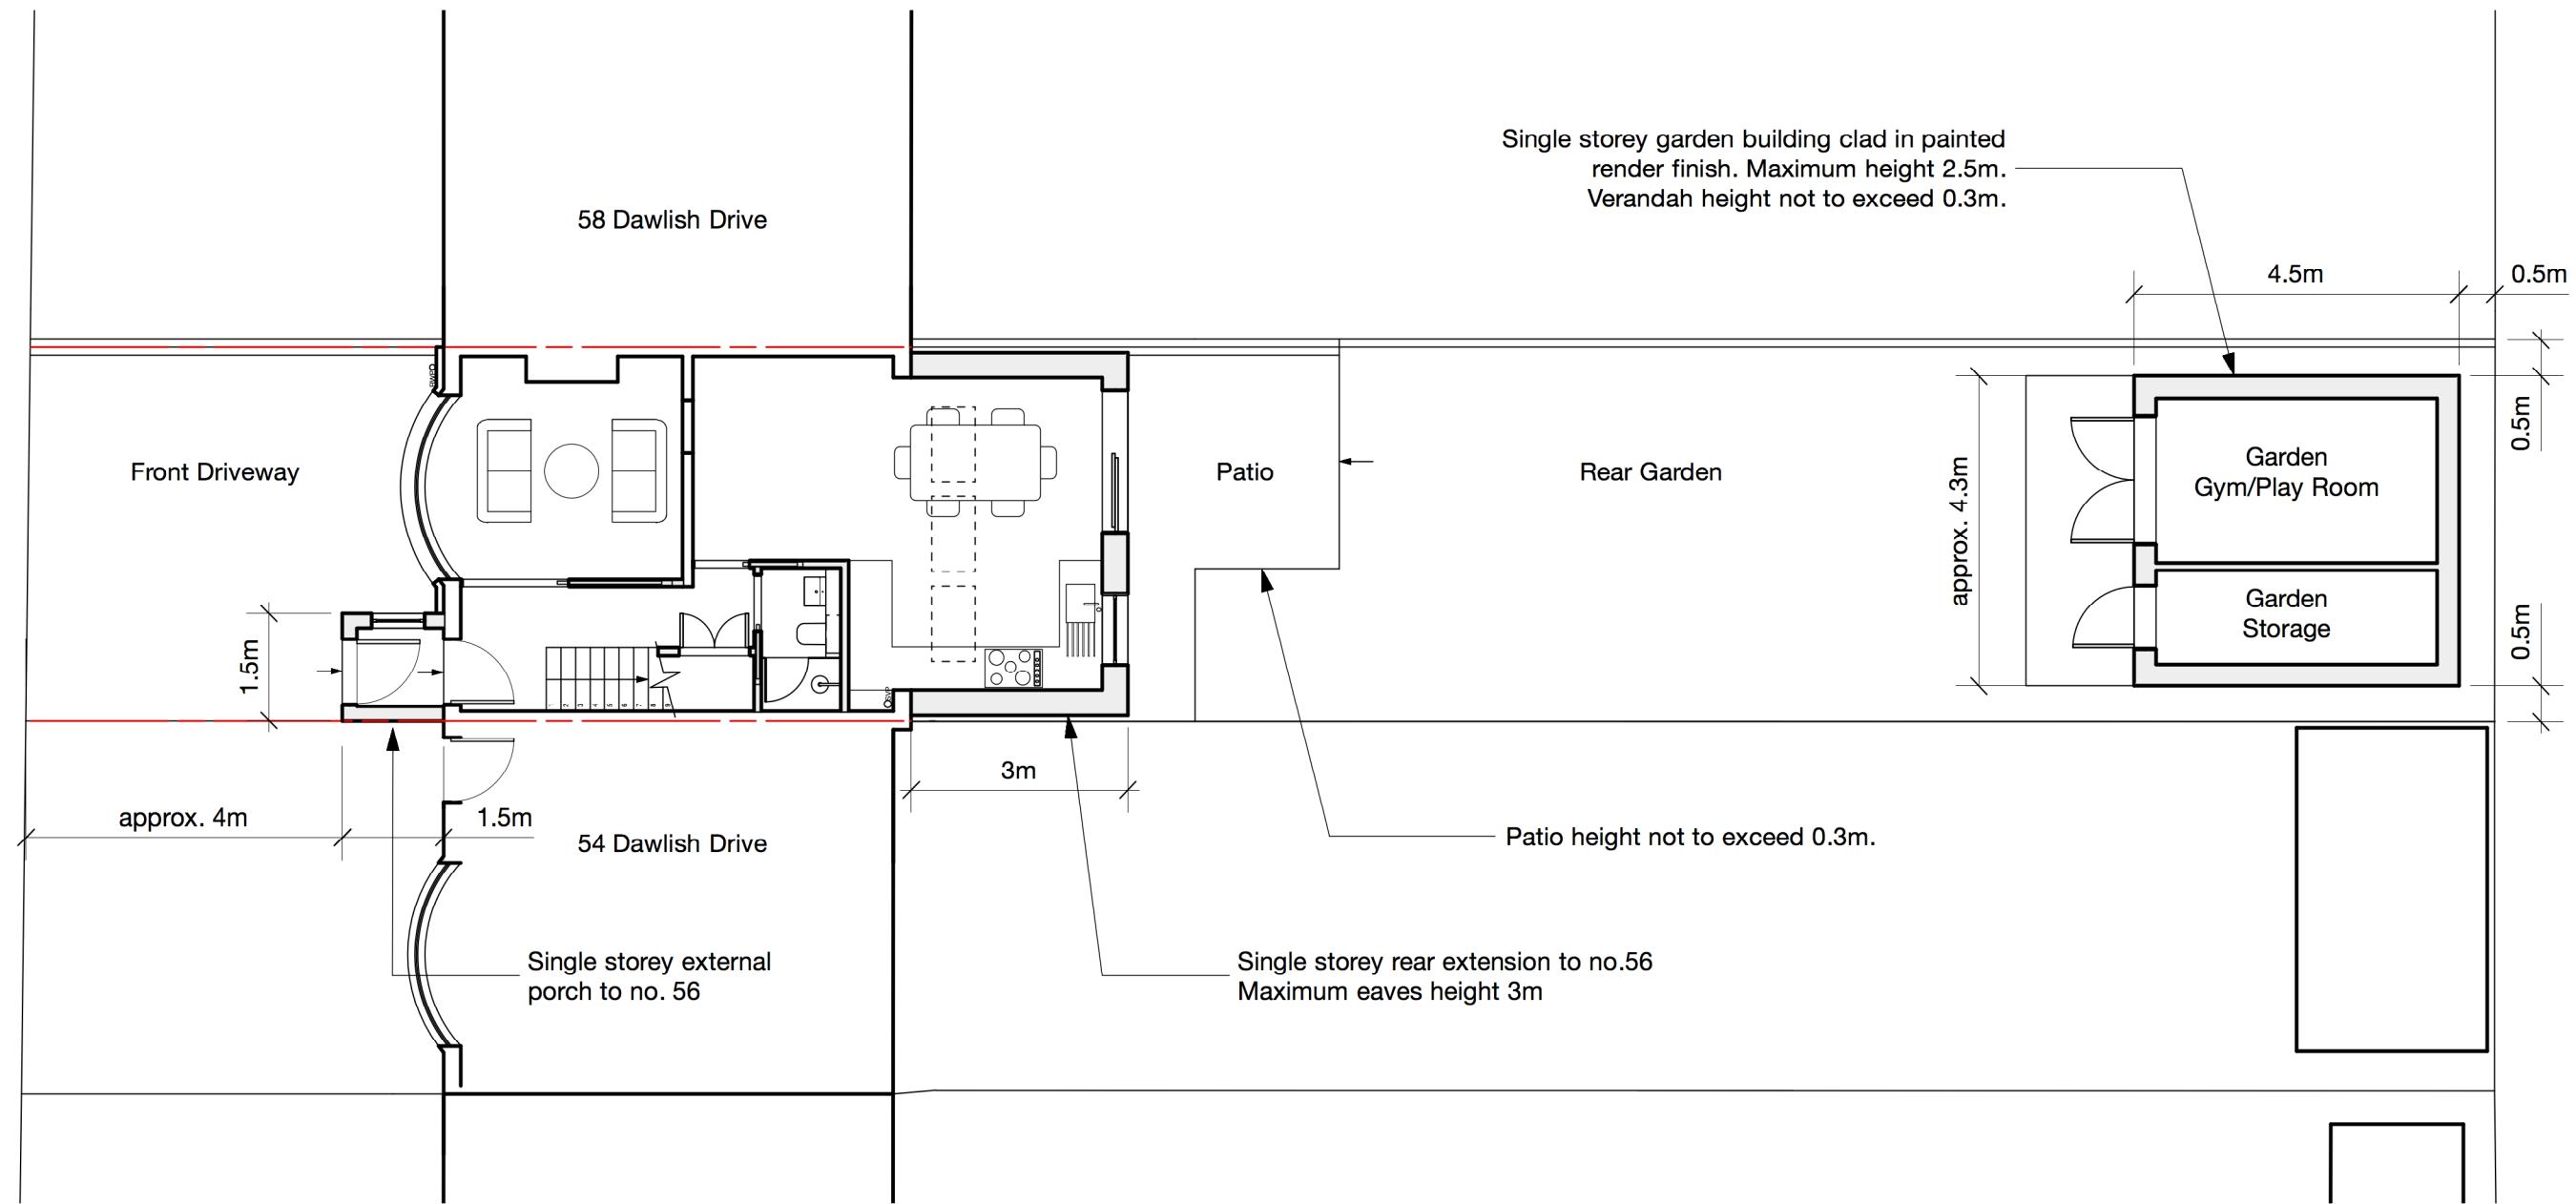

0 1 2 3 4 5 6 7 8 9 10 M

GENERAL NOTES

- This drawing is the copyright of Haines Phillips Architects.
- Do not scale from this drawing. Use figured dimensions only.
- This drawing must not be used for land transfer purposes, or for construction purposes unless accompanied by an Architect's Instruction.

DRAWING ISSUE STATUS

ISSUE	STATUS	COMMENT
P	PRELIMINARY	For comment and review
PL	PLANNING	Planning/ Listed Building Application
BR	BUILDING REGS	Building Regs Application
T	TENDER	For pricing purposes only
C	CONSTRUCTION	For procurement & construction
FC	FINAL CONSTRUCTION	Record drawings on completion
L	LEGAL	Conveyancing or other legal purposes

REVISIONS

REV	DATE	NOTES
1	10/11/22	Porch omitted to no.54
2	10/01/23	Position of porch flank wall amended to inside red line boundary. Annotation added re height of patio.

HAINES PHILLIPS ARCHITECTS

Tankerton Works
12 Argyle Walk
London WC1H 8HA
t 020 7833 9324
f 020 7837 2864
e office@hainesphillips.co.uk

JOB TITLE

**56 Dawlish Drive
London HA4 9SD**

DRAWING TITLE

**Site Plan
As Proposed**

DRAWN DATE SCALE
PL May 2022 1:100@A3
 ISSUE REVISION
4308 **GA 305** **PL** **2**