


Single storey rear extension in brick to match existing. White uPVC patio doors and casement window to match existing.

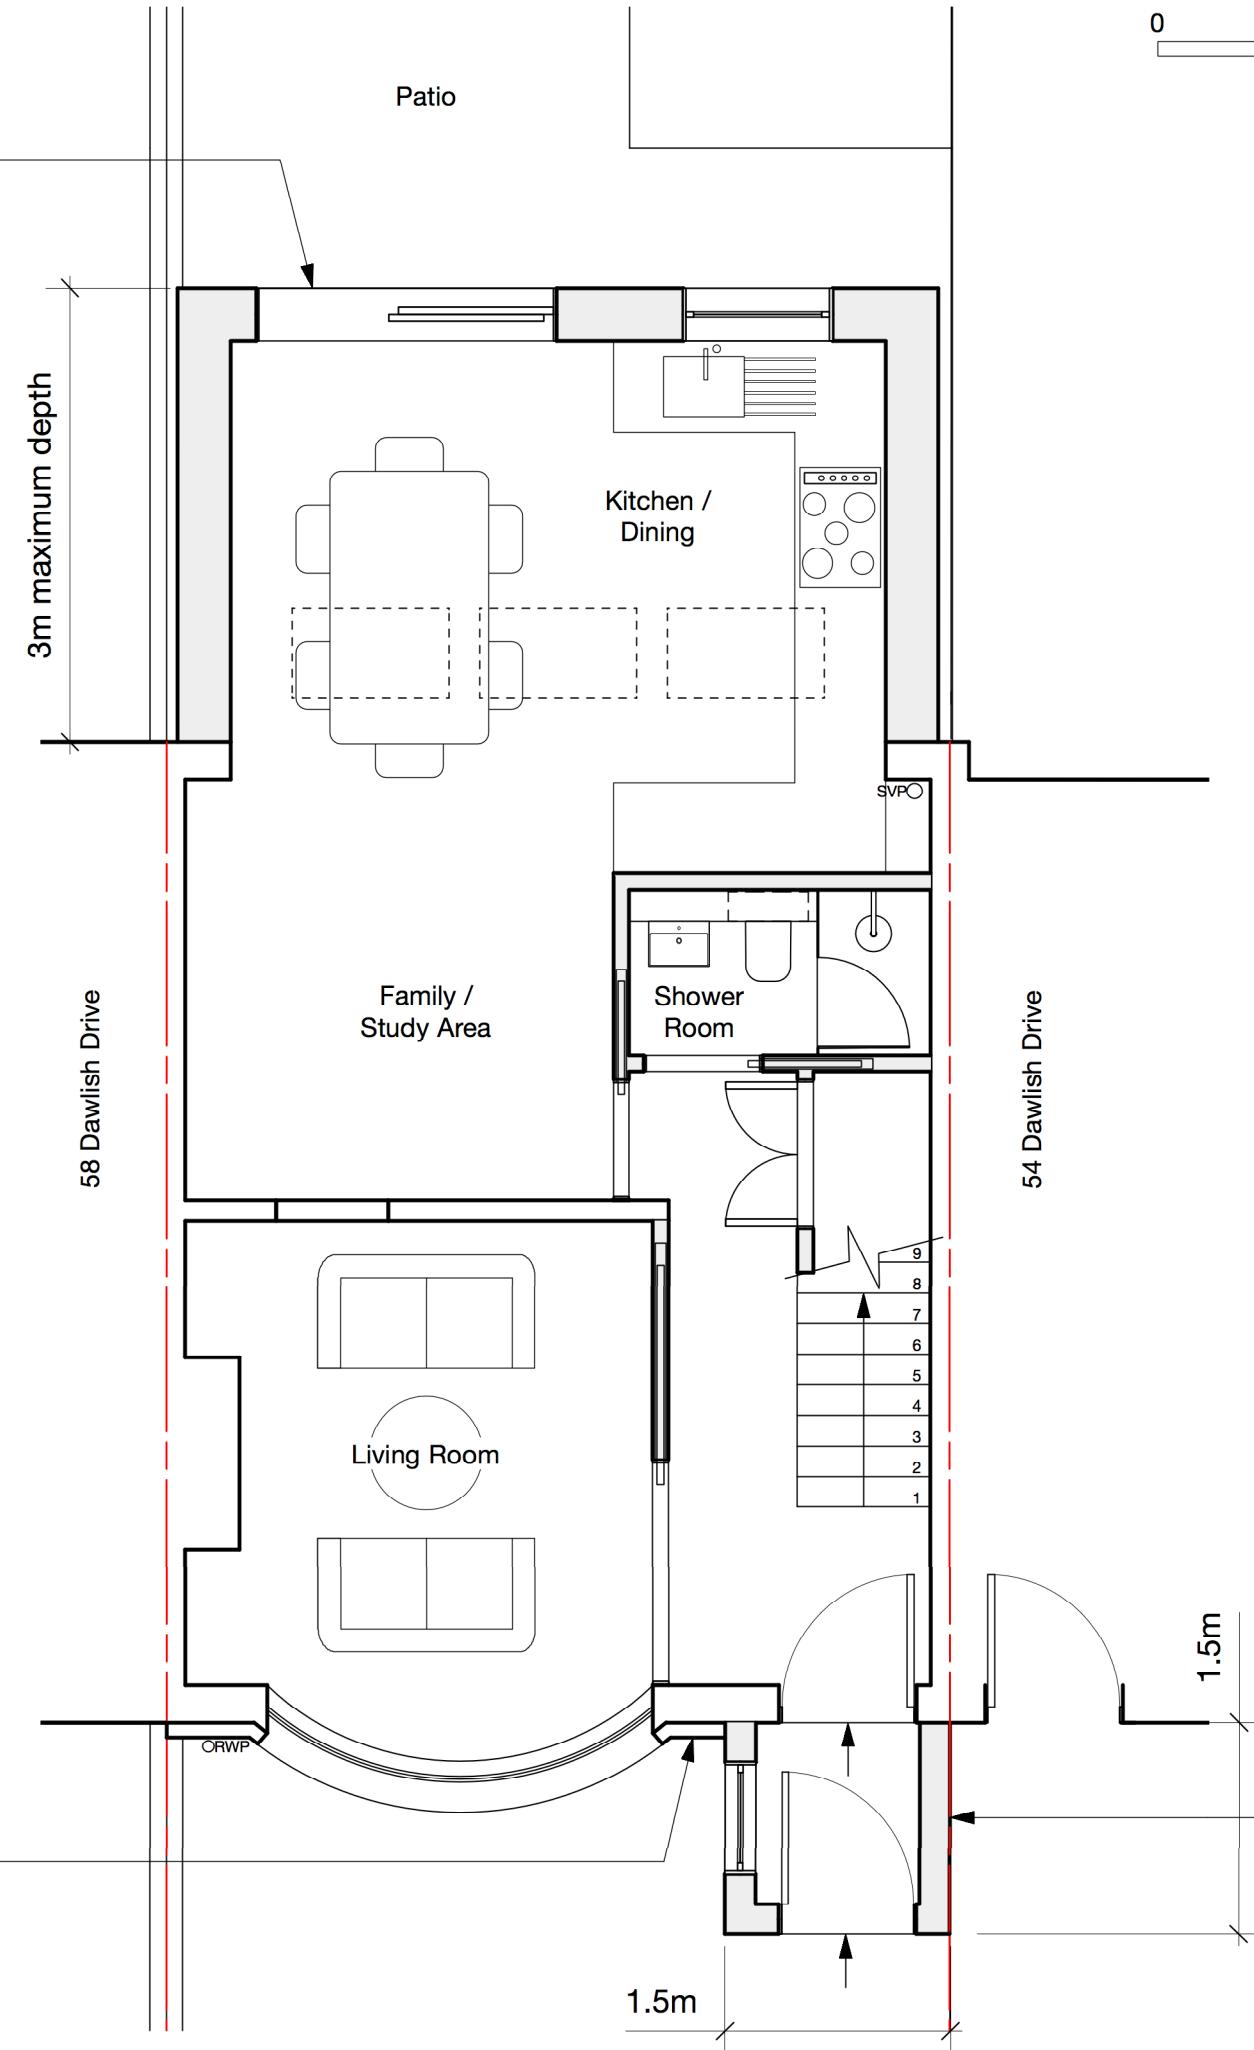

#### GENERAL NOTES

- This drawing is the copyright of Haines Phillips Architects.
- Do not scale from this drawing. Use figured dimensions only.
- This drawing must not be used for land transfer purposes, or for construction purposes unless accompanied by an Architect's Instruction.

#### DRAWING ISSUE STATUS

ISSUE STATUS	COMMENT
P PRELIMINARY	For comment and review
PL PLANNING	Planning/ Listed Building Application
BR BUILDING REGS	Building Regs Application
T TENDER	For pricing purposes only
C CONSTRUCTION	For procurement & construction
FC FINAL CONSTRUCTION	Record drawings on completion
L LEGAL	Conveyancing or other legal purposes

#### REVISIONS

REV	DATE	NOTES
1	09/09/22	Annotations updated
2	10/11/22	Porch omitted to no.54
3	10/01/23	Porch flank wall adjusted within red line boundary

**HAINES PHILLIPS ARCHITECTS**

Tankerton Works  
12 Argyle Walk  
London WC1H 8HA  
**t** 020 7833 9324  
**f** 020 7837 2864  
**e** office@hainesphillips.co.uk

**JOB TITL**  
**56 Dawlish Drive**  
**London HA4 9SD**

**DRAWING TITLE**  
**Ground Floor Plan As Proposed**

**DRAWN**  
**PL**  
**JOB NR**  
**4308**  
**DRAWING NO.**  
**GA 310**

**DATE**  
**May 2022**

**SCALE**  
**1:50@A3**

**ISSUE REVISION**  
**PL 3**