
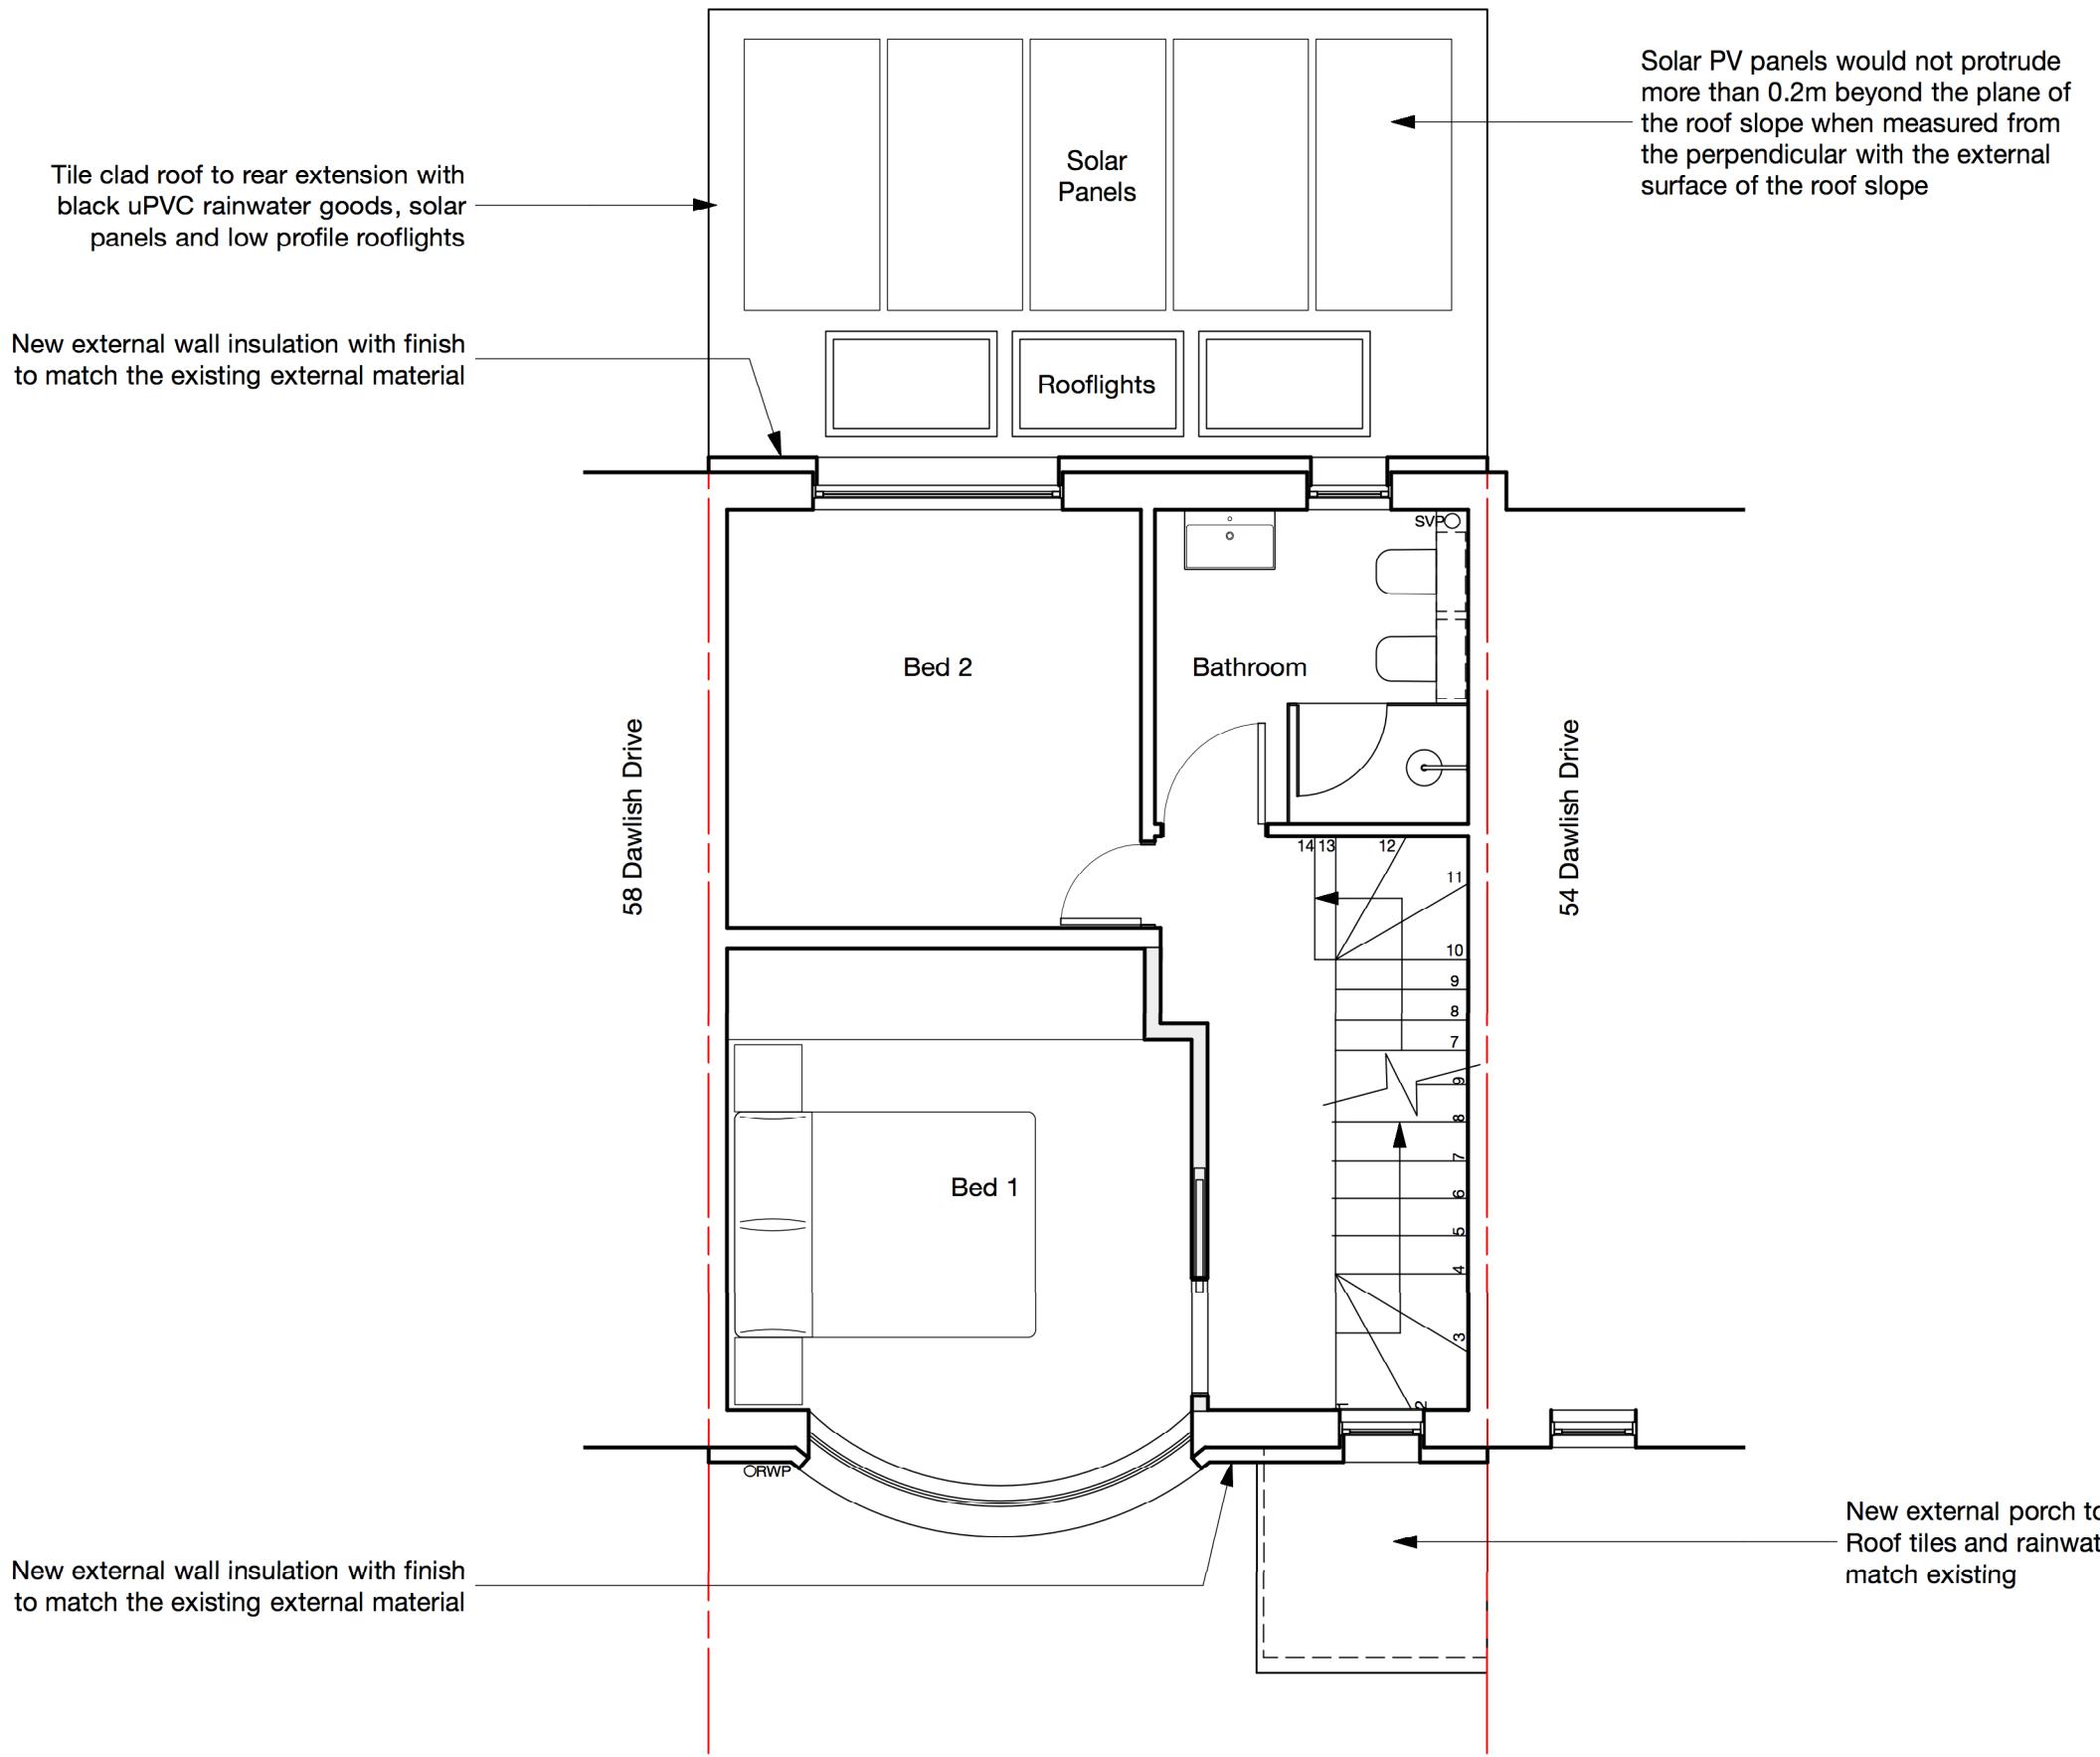
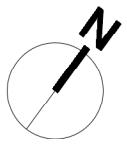


GENERAL NOTES

- This drawing is the copyright of Haines Phillips Architects.
- Do not scale from this drawing. Use figured dimensions only.
- This drawing must not be used for land transfer purposes, or for construction purposes unless accompanied by an Architect's Instruction.

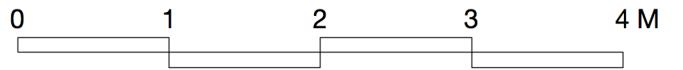

DRAWING ISSUE STATUS

ISSUE STATUS

	PRELIMINARY PLANNING	For comment and review Planning/ Listed Building Application
BR	BUILDING REGS	Building Regs Application
T	TENDER	For pricing purposes only
C	CONSTRUCTION	For procurement & construction
FC	FINAL CONSTRUCTION	Record drawings on completion
L	LEGAL	Conveyancing or other legal purposes

REVISIONS

REV	DATE	NOTES
2	10/11/22	Porch omitted to no.54
3	10/01/23	Porch flank wall adjusted within red line boundary
4	10/01/23	Position of porch flank wall amended to inside red line boundary

HAINES PHILLIPS ARCHITECTS

Tankerton Works
12 Argyle Walk
London WC1H 8HA
t 020 7833 9324
f 020 7837 2864
e office@hainesphillips.co.uk

JOB TITL
56 Dawlish Drive
London HA4 9SD

DRAWING TITLE
First Floor Plan
As Proposed

DRAWN **PL** **4308** **GA 311** **DATE** **May 2022**
SCALE **1:50@A3** **ISSUE** **REVISION**
PL 4