




NOTE: Front boundary treatment not shown for clarity.

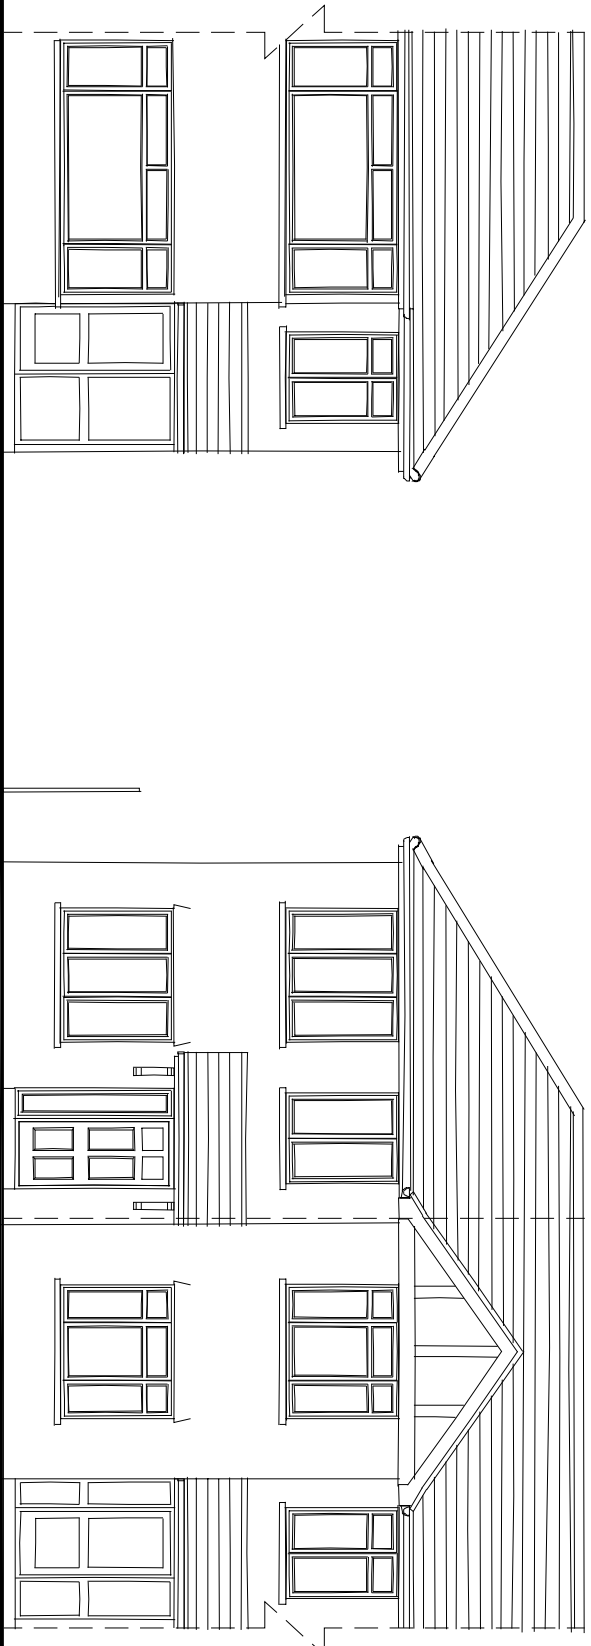


No.35
SITE BOUNDARY
PROPOSED
No.37

PROPOSED STREETSCENE (Scale 1-100)

NOTE


THIS DRAWING IS THE COPYRIGHT OF AMASIA ARCHITECTS LTD AND MAY NOT BE COPIED, ALTERED OR REPRODUCED IN ANY FORM, OR PASSED TO A THIRD PARTY WITHOUT THE WRITTEN CONSENT OF AMASIA ARCHITECTS LTD. DIMENSIONS SHOULD BE CHECKED AND VERIFIED ON SITE AND ANY DISCREPANCIES SHOULD BE REPORTED TO THE ARCHITECT. USE FIGURED DIMENSIONS ONLY.
IF IN DOUBT ASK FOR CONFIRMATION.

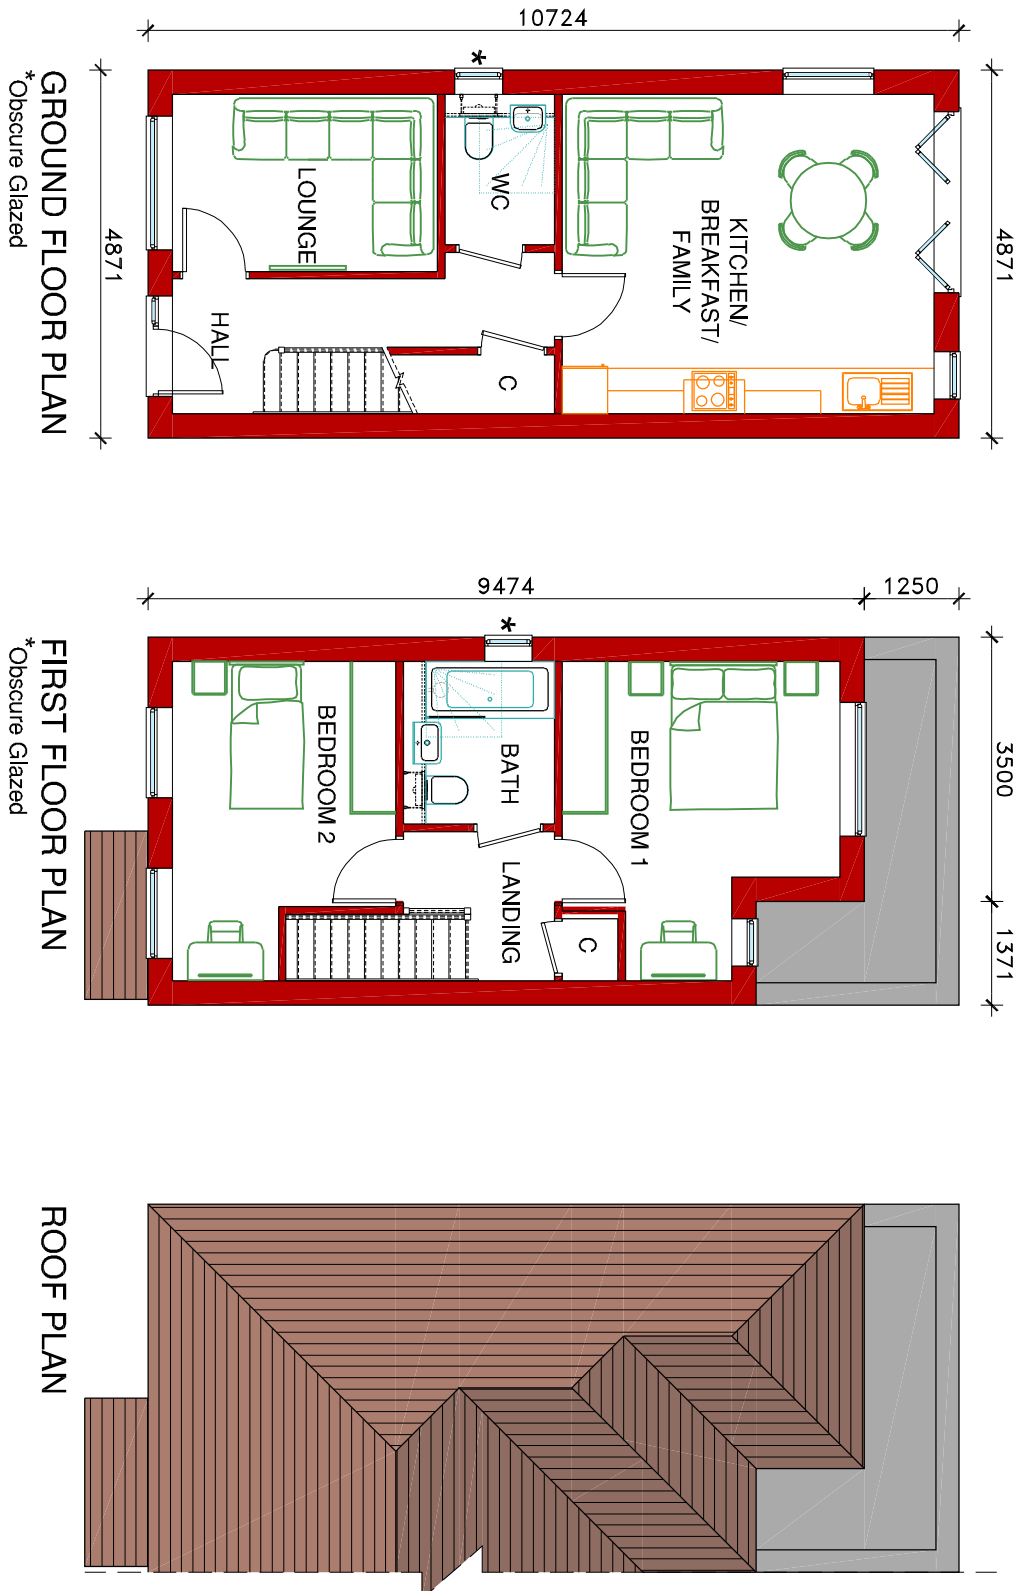

GROUND FLOOR PLAN
*Obscure Glazed

FIRST FLOOR PLAN
*Obscure Glazed

ROOF PLAN

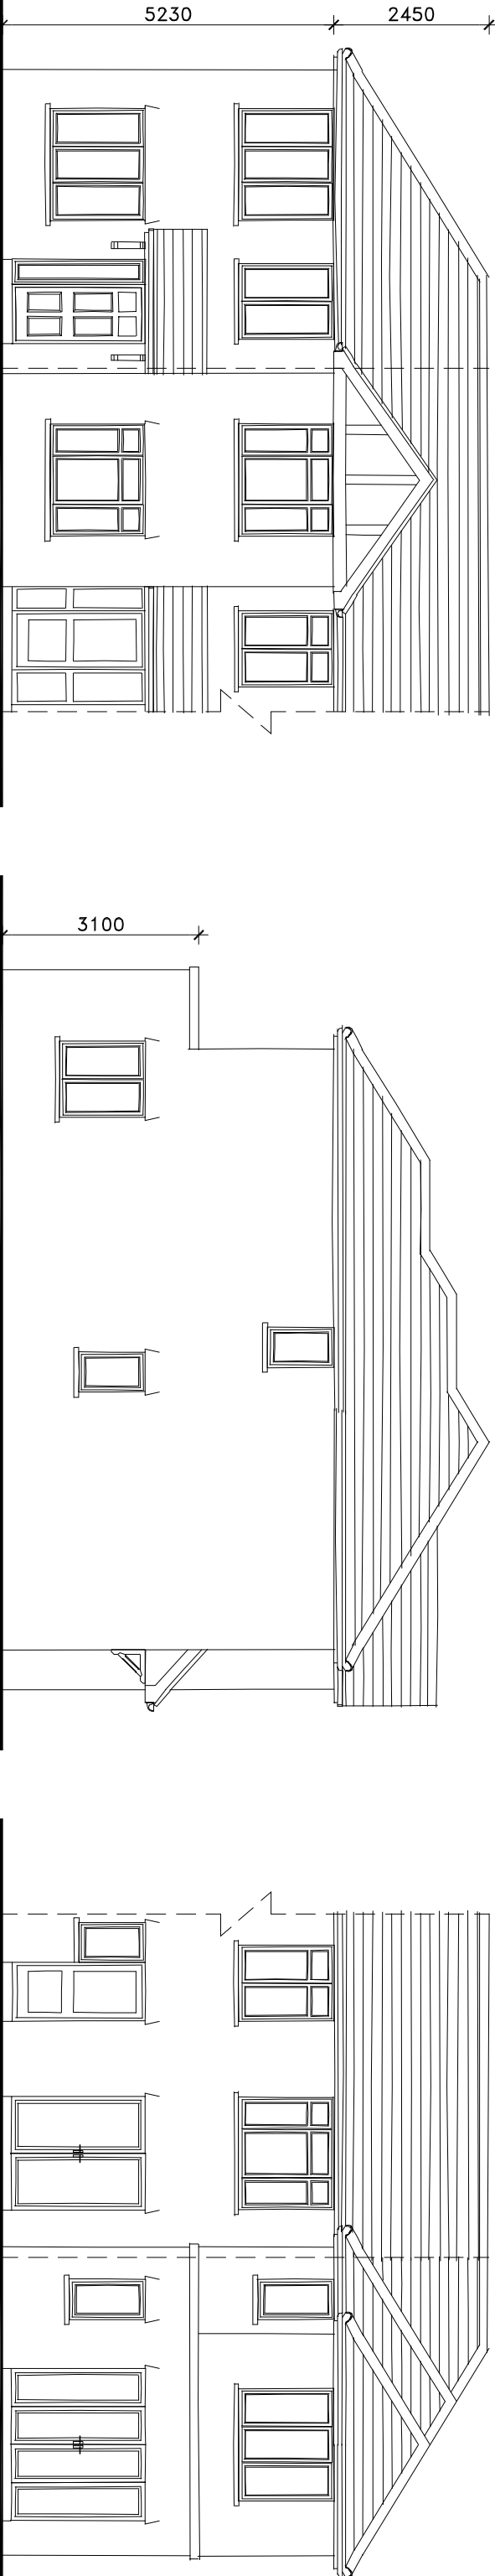

PROPOSED FRONT ELEVATION
No.37

PROPOSED SIDE ELEVATION

PROPOSED REAR ELEVATION
No.37

PROPOSED PLANS & ELEVATIONS (Scale 1-100)

REV.	DESCRIPTION	DRAWN	DATE
REVISIONS			

Proposals

SITE ADDRESS
37 MIDHURST GARDENS
UXBRIDGE
UB10 9DN

CLIENT
KEARNS DEVELOPMENT LTD

DRAWING TITLE
PROPOSED PLANS,
ELEVATIONS &
STREET SCENE

DRAWING NUMBER
AAL-22-170-P03



ALBURY ESTATE
LOWER BARN
WESTON FARM
ALBURY
SURREY
GU24 9BZ
T: 01483 205724
www.amasiaarchitects.com
Company No. 489803
VAT 809 160 744319 10