



Existing Ground Floor Plan

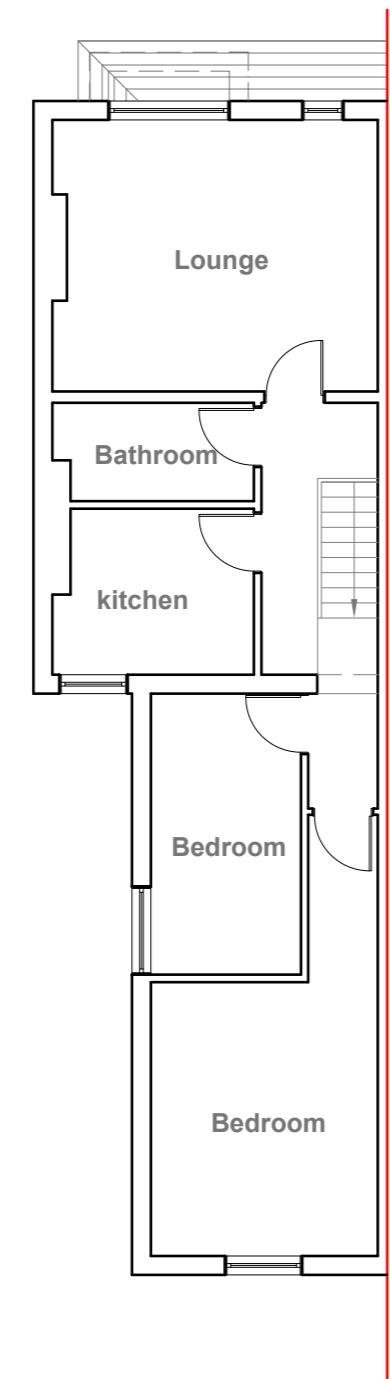


Existing First Floor Plan




Existing Front Elevation

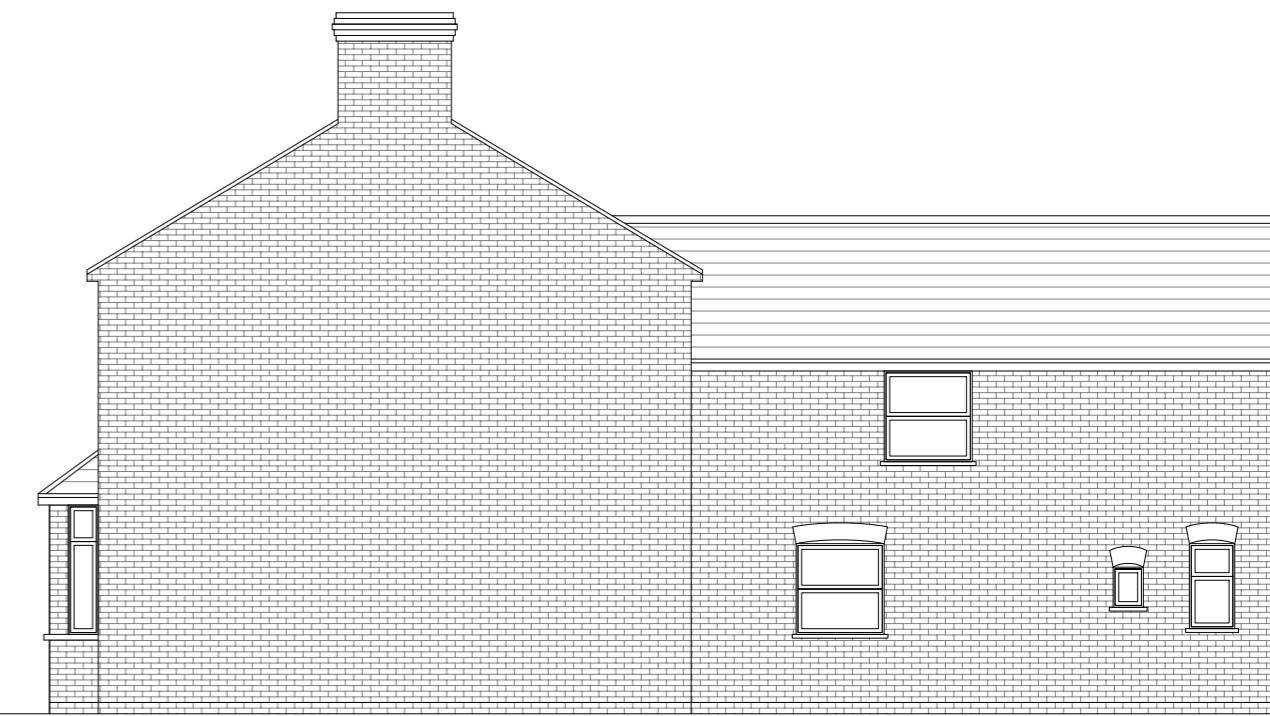

Existing Side Elevation

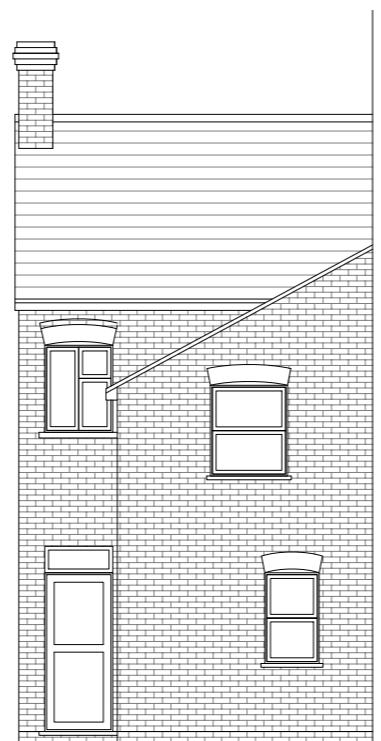

Existing Rear Elevation

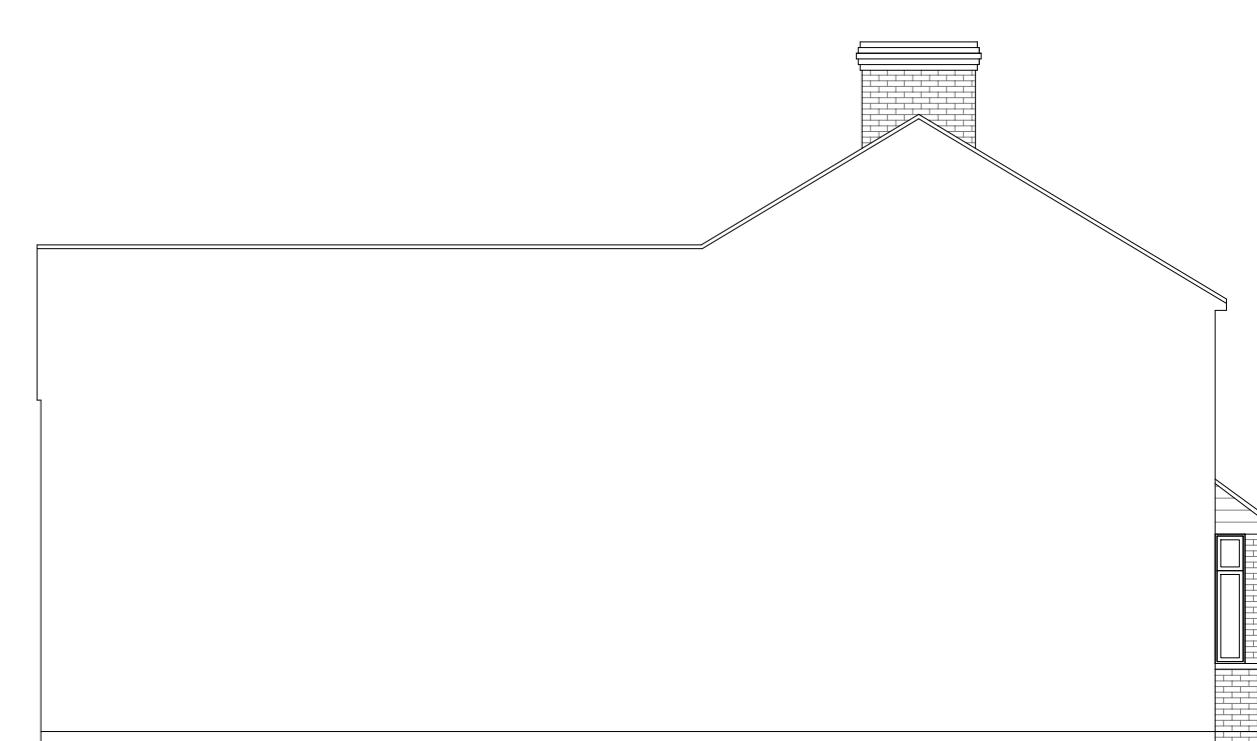

Existing Side Elevation

1:100

0 1 2 5 10 Meter


GENERAL NOTES:

1. ALL DIMENSIONS ARE IN MILLIMETER.
2. VERIFY ALL DIMENSIONS AND CONDITIONS BEFORE BUILDING OR STARTING CONSTRUCTION. NOTIFY THE DESIGNER IMMEDIATELY OF ANY DISCREPANCY OR VARIATION.
3. ALL WORK TO COMPLY WITH CURRENT BUILDING REGULATIONS AND CODES OF PRACTICE


Title:

Existing Floor Plans & Elevations

Site Address	Scale: 1:100 @A3	Revision Date:
112B Cowley Mill	Date: 26/05/2022	
Road	Drawing No.:	
Uxbridge	2022/072 -01	
Middx.		
UB8 2QB		
	Drawn By:	e:mail -
	FP	faluckpatel@yahoo.com
		(M) +44 (0) 7871 466 254

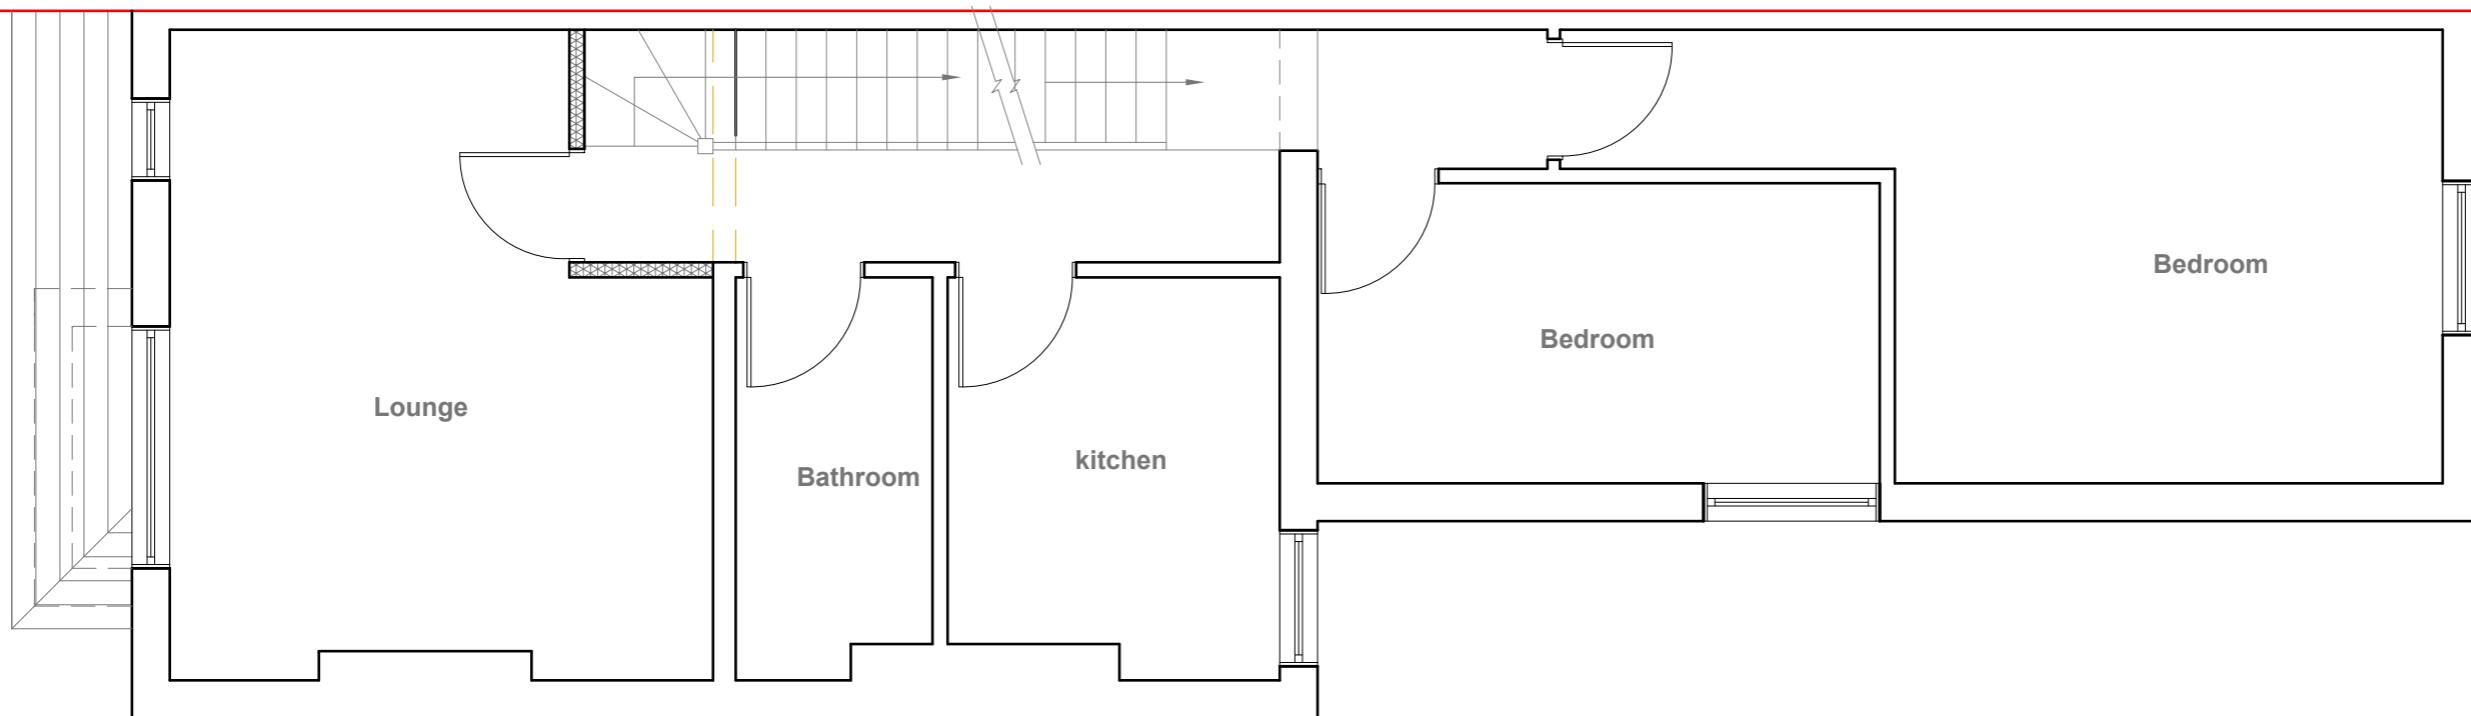

Scale 1:50

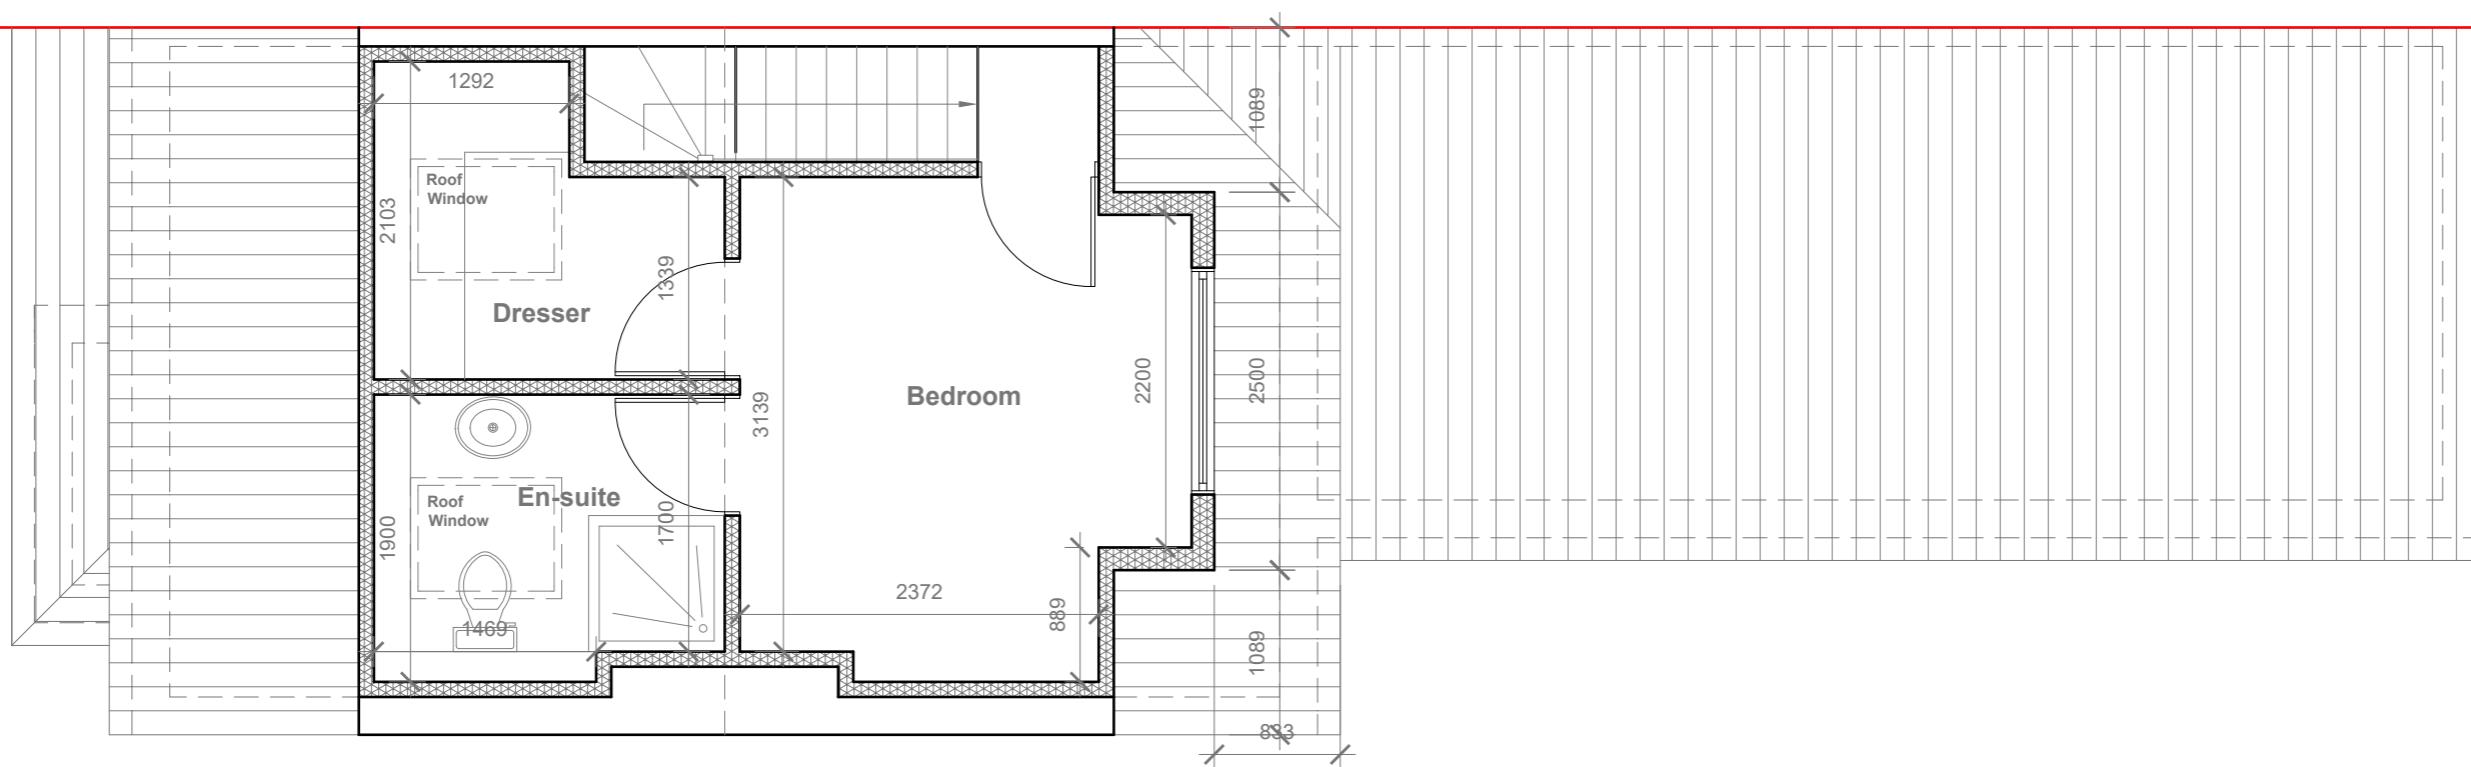

Scale 1:50

GENERAL NOTES:

1. ALL DIMENSIONS ARE IN MILLIMETER.
2. VERIFY ALL DIMENSIONS AND CONDITIONS BEFORE BUILDING OR STARTING CONSTRUCTION. NOTIFY THE DESIGNER IMMEDIATELY OF ANY DISCREPANCY OR VARIATION.
3. ALL WORK TO COMPLY WITH CURRENT BUILDING REGULATIONS AND CODES OF PRACTICE

Title:

Proposed First Floor & Loft Plans

Site Address

112B Cowley Mill
Road
Uxbridge
Middx.
UB8 2QB

Scale: 1:50 @A3

Date: 26/05/2022

Revision Date:

A 30-08-2022

Drawing No.:

2022/072 -02

Drawn By:

FP


e:mail -

faluckpatel@yahoo.com
(M) +44 (0) 7871 466 254


5 Meter
2
1
0

Faluck Patel


Proposed External Finish
Materials to Match Existing
External Finish Materials

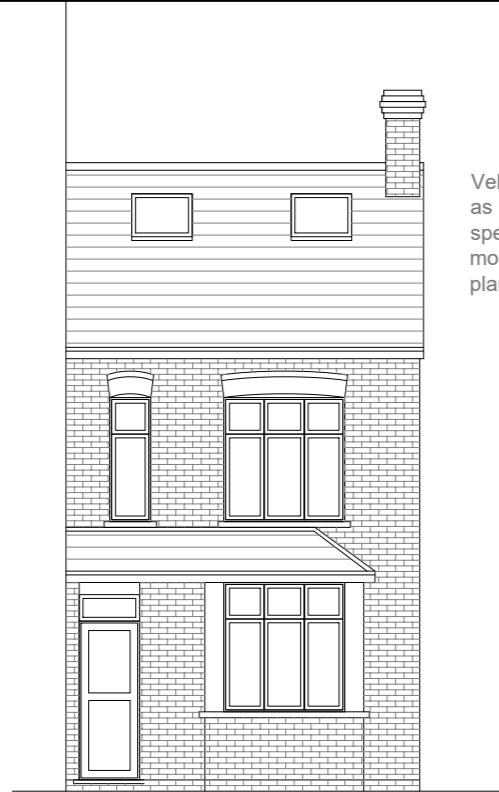


Proposed Front Elevation
Scale 1:100

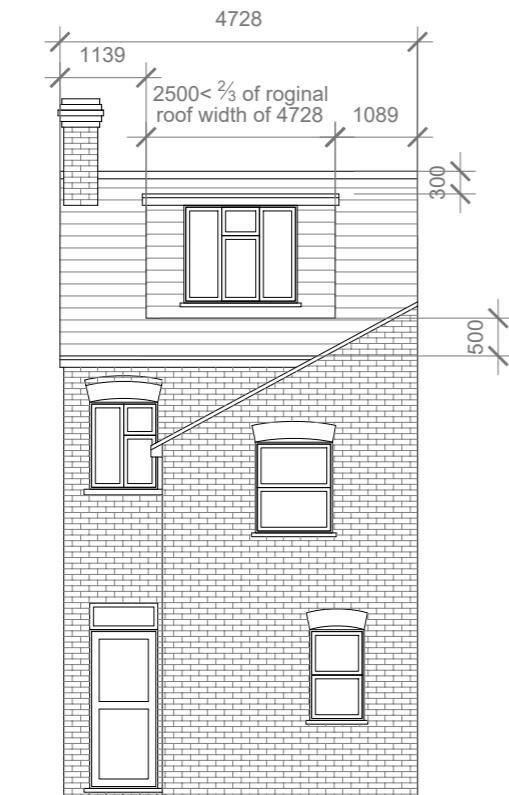

Proposed Rear Elevation
Scale 1:100

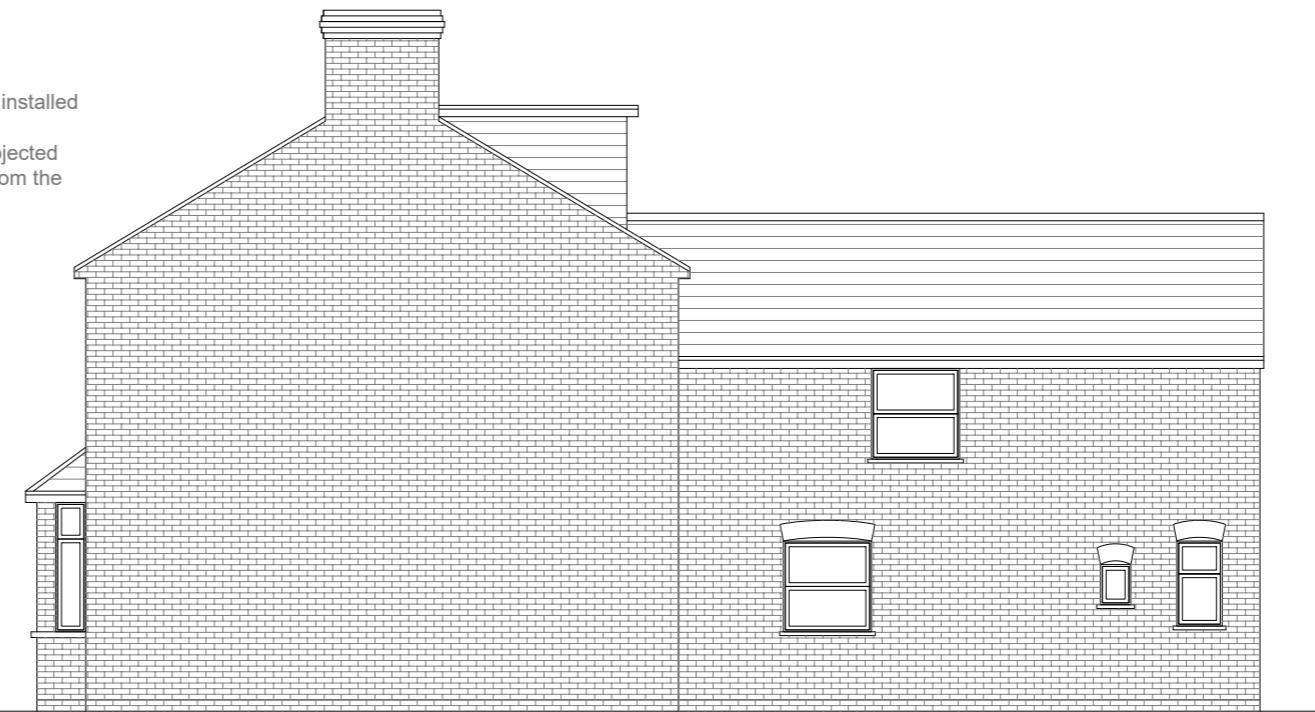

Proposed Side Elevation
Scale 1:100

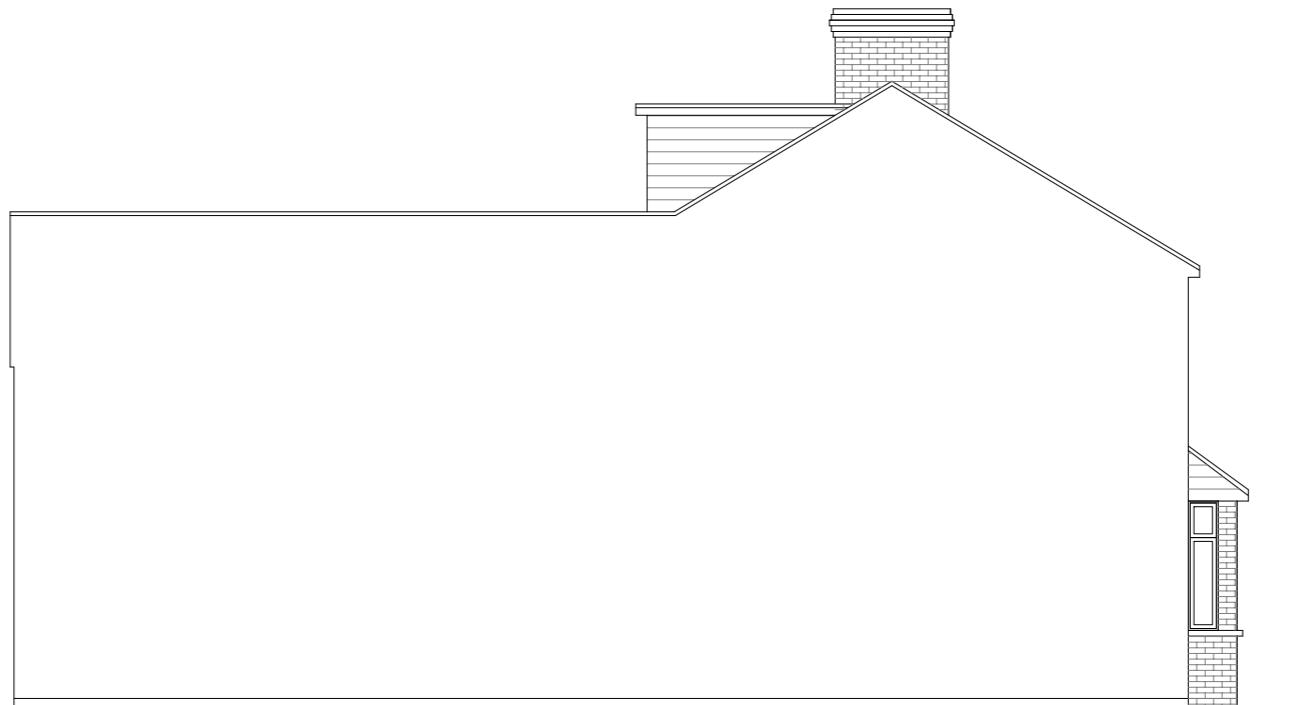

Proposed Side Elevation
Scale 1:100

GENERAL NOTES:

1. ALL DIMENSIONS ARE IN MILLIMETER.
2. VERIFY ALL DIMENSIONS AND CONDITIONS BEFORE BUILDING OR STARTING CONSTRUCTION. NOTIFY THE DESIGNER IMMEDIATELY OF ANY DISCREPANCY OR VARIATION.
3. ALL WORK TO COMPLY WITH CURRENT BUILDING REGULATIONS AND CODES OF PRACTICE

Title:

Proposed Elevations

Site Address
112B Cowley Mill
Road
Uxbridge
Middx.
UB8 2QB

Scale: 1:100 @A3
Date: 26/05/2022
Drawing No.: 2022/072 -03
Drawn By: FP

Revision Date:
A 30-08-2022
e:mail - faluckpatel@yahoo.com
(M) +44 (0) 7871 466 254

Faluck Patel