
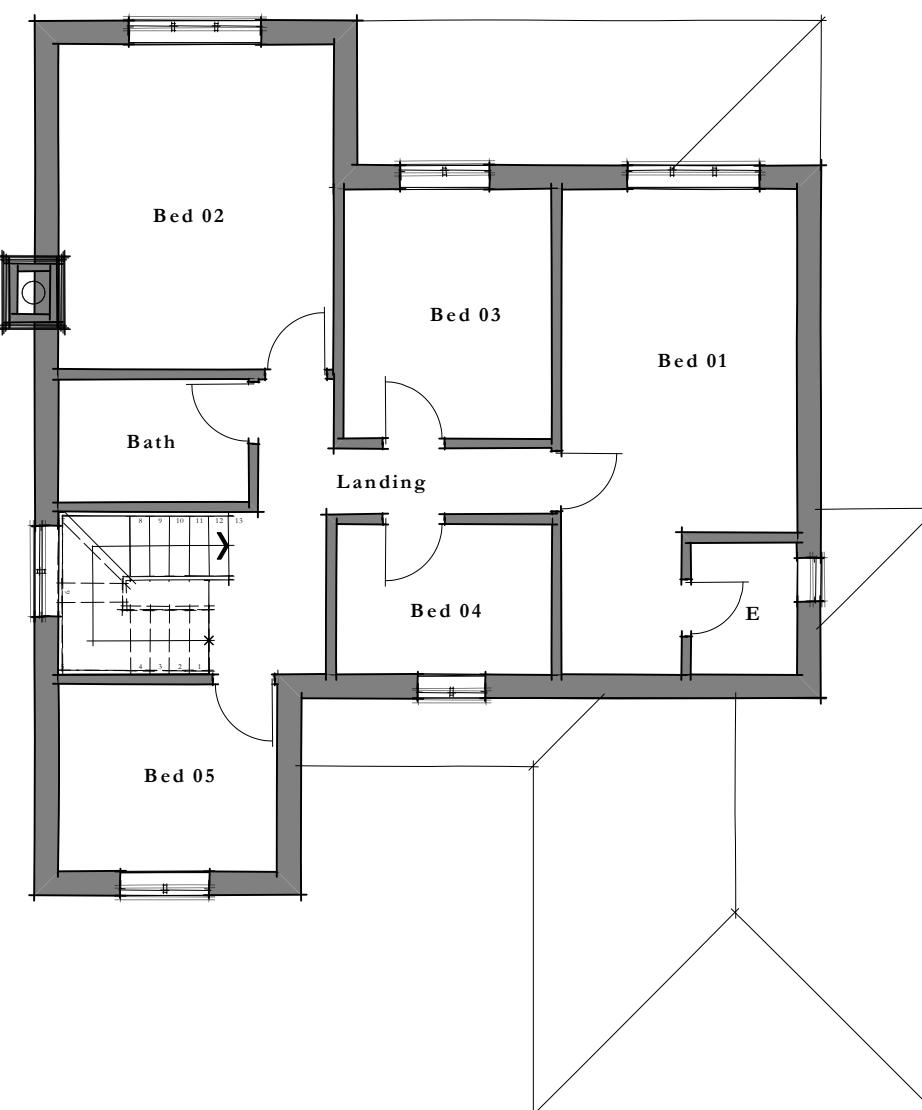



Ground Floor Plan

Scale: 1:100

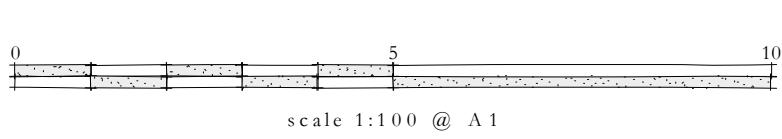

First Floor Plan

Scale: 1:100

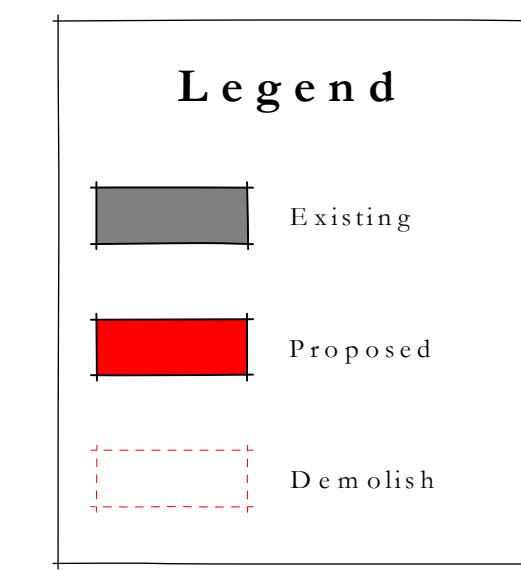

Front Elevation

Scale: 1:100



Right Hand Side Elevation



Rear Elevation

Scale: 1:100



Left Hand Side Elevation

Scale: 1:100

A 07/07/2022 Amendments as per client's requirements
Rev Date Notes



vm@beauidealarchitects.co.uk +44 (0)790 869 0818 www.beauidealarchitects.co.uk

client:

Imran

project address:

12a Frithwood Avenue
Northwood
HA6 3LX

scale: as stated drawn: VM status: Planning date: 04/07/2022

drawing no: Proposed Plans & Elevation

rev: A

FANH PE01