
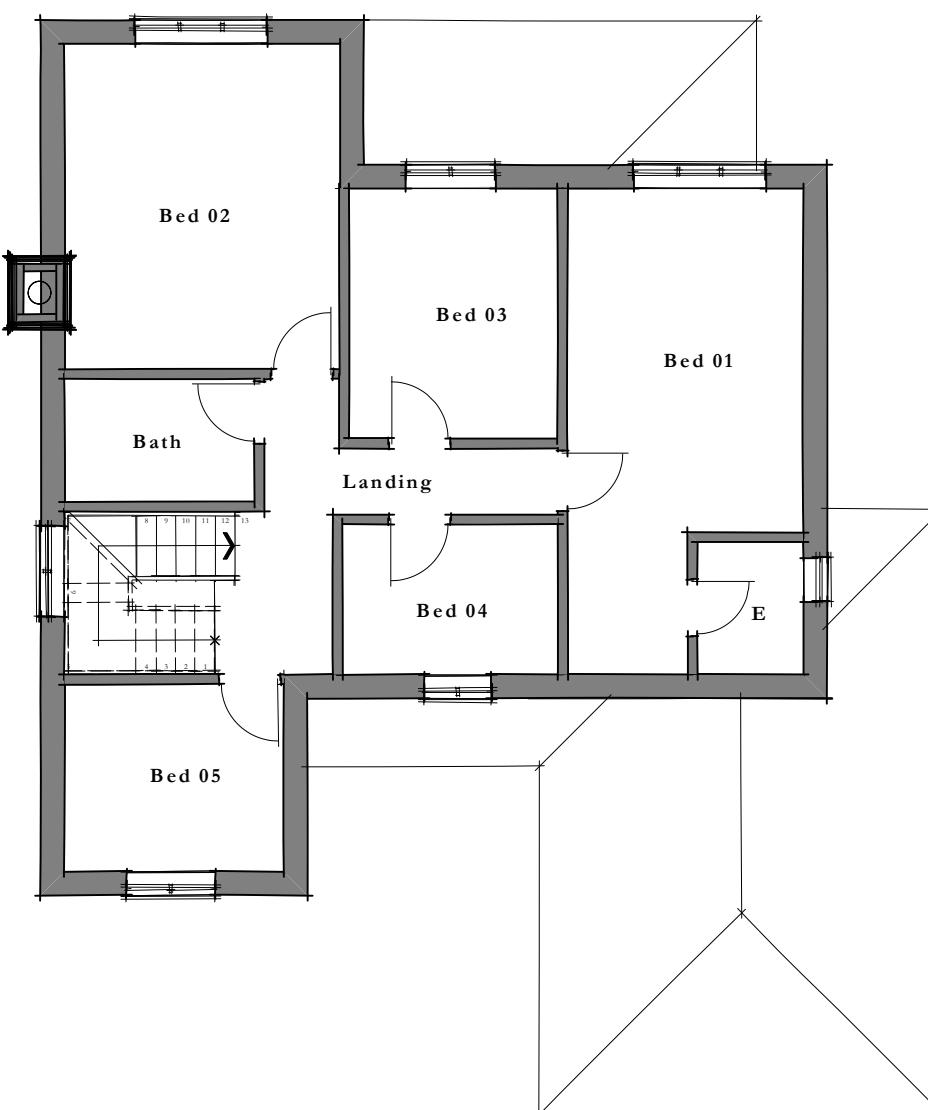



**Ground Floor Plan**

Scale: 1:100

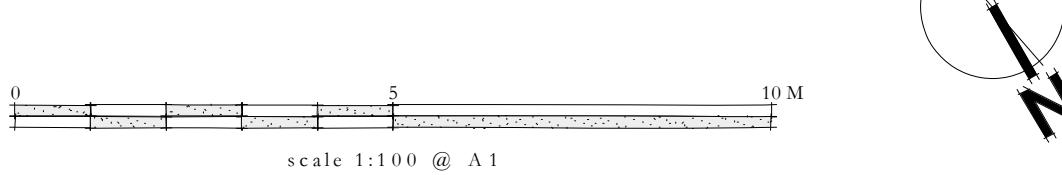

**First Floor Plan**

Scale: 1:100

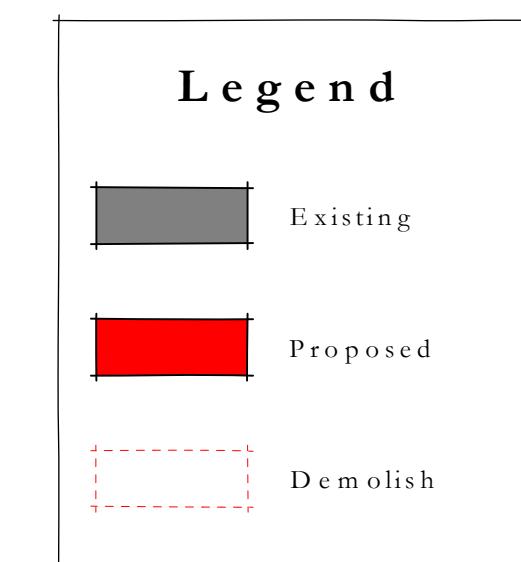

**Front Elevation**

Scale: 1:100



**Right Hand Side Elevation**



**Rear Elevation**


Scale: 1:100



**Left Hand Side Elevation**

Scale: 1:100

B 31/08/2022 Width of rear extension reduced to 1/2 of the original house as recommended by planning officer  
 A 07/07/2022 Amendments as per client's requirements  
 Rev Date Notes

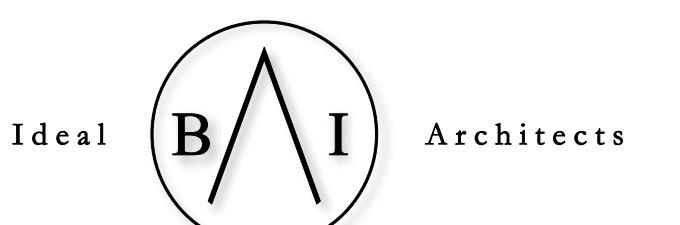

vm@beauidealarchitects.co.uk +44 (0)790 869 0818 www.beauidealarchitects.co.uk

client: Imran

project address:

12a Frithwood Avenue  
 Northwood  
 HA6 3LX

scale: as stated drawn: VM status: Planning date: 04/07/2022

drawing no: Proposed Plans & Elevation

rev: FANH PE01

B