


BOUNDARY LINES TO BE
CONFIRMED ON SITE

© James Williamson Architecture

Notes
This document and its design content is copyright ©. It shall be read in conjunction with all other associated project information including models, specifications, schedules and related consultants documents. Do not scale from documents. All dimensions to be checked on site. Immediately report any discrepancies, errors or omissions on this document to the Originator. If in doubt ASK.

Key Plan

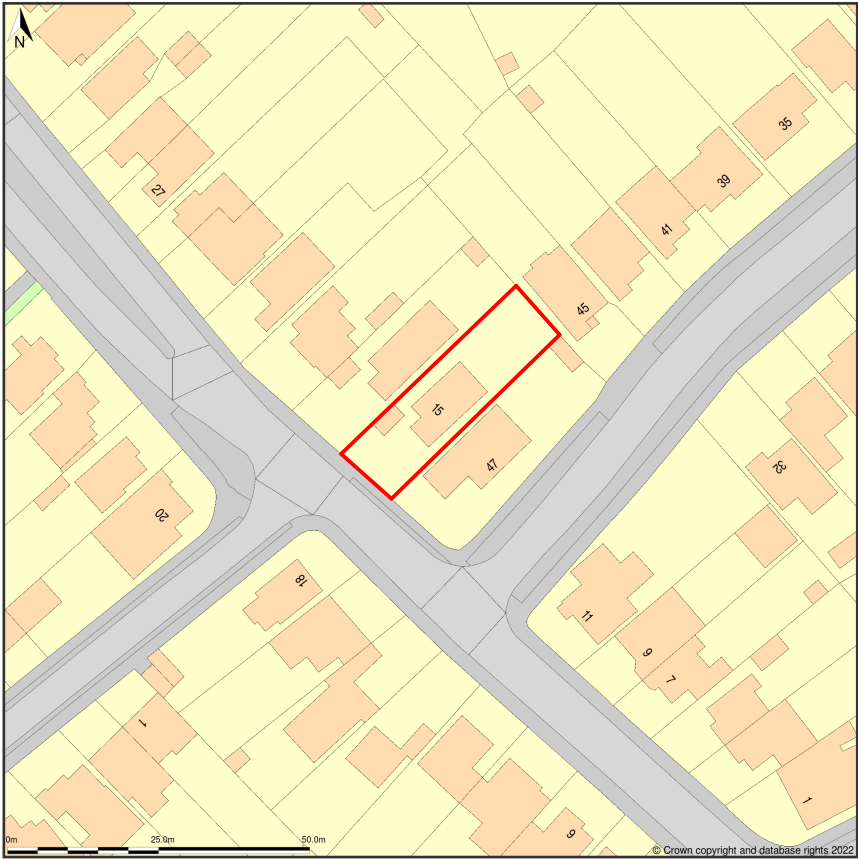

Site Plan shows area bounded by: 508400.21, 188181.31 508541.64, 188322.73 (at a scale of 1:1250), OSGridRef: TQ 8478825. The representation of a road, track or path is no evidence of a right of way. The representation of features as lines is no evidence of a property boundary.

Produced on 15th May 2022 from the Ordnance Survey National Geographic Database and incorporating surveyed revision available at this date. Reproduction in whole or part is prohibited without the prior permission of Ordnance Survey. © Crown copyright 2022. Supplied by <https://www.buyaplan.co.uk> digital mapping a licensed Ordnance Survey partner (100053143). Unique plan reference: #00732307-E91509

Ordnance Survey and the OS Symbol are registered trademarks of Ordnance Survey, the national mapping agency of Great Britain. Buy A Plan logo, pdf design and the www.buyaplan.co.uk website are Copyright © Pass Inc Ltd 2022

Rev	By	Layout	Comment	Date
<div><div><div></div><div>JAMES WILLIAMSON ARCHITECTURE</div></div></div>				
Courtenay Mews North Road Woking Surrey GU21 5HT 07738 409199 james@jameswilliamson.archi				
Client's name Mr. Frank Neafcey				
Job title 15 Howletts Lane, Ruislip, HA4 7RR				
Drawing title Location Plan				
Scale 1:1250 @ A3				
Drawn JW	Checked -	Date 09/07/2022		
Job No 22-005	Drawing No 211-100	Rev -		
Status PLANNING				